

Job Name: 26-1456 Double Kwik
Job Location: Whitesburg, KY
Contractor: Rising Sun Development Company

Plant: Beaver Dam
6/18/2026 3:06:07 PM

Tech: S. Felletter
PC: E. Bradley






Structure ID: 2 HW (1)

P1 HWSF12


12" - SLOPED & FLARED HEADWALL F/F

DIMENSIONS										
PPE Ø	A	B	C	D	E	F	G	H	I	WEIGHT
12"	2'-0"	3'-6"	2'-0"	1'-6"	4'-0"	3"	28"	1'-8"	4'-0"	3,161 LBS.

"A-ANCHOR" LIFTING SYSTEM
FOR PLANT & FIELD HANDLING.

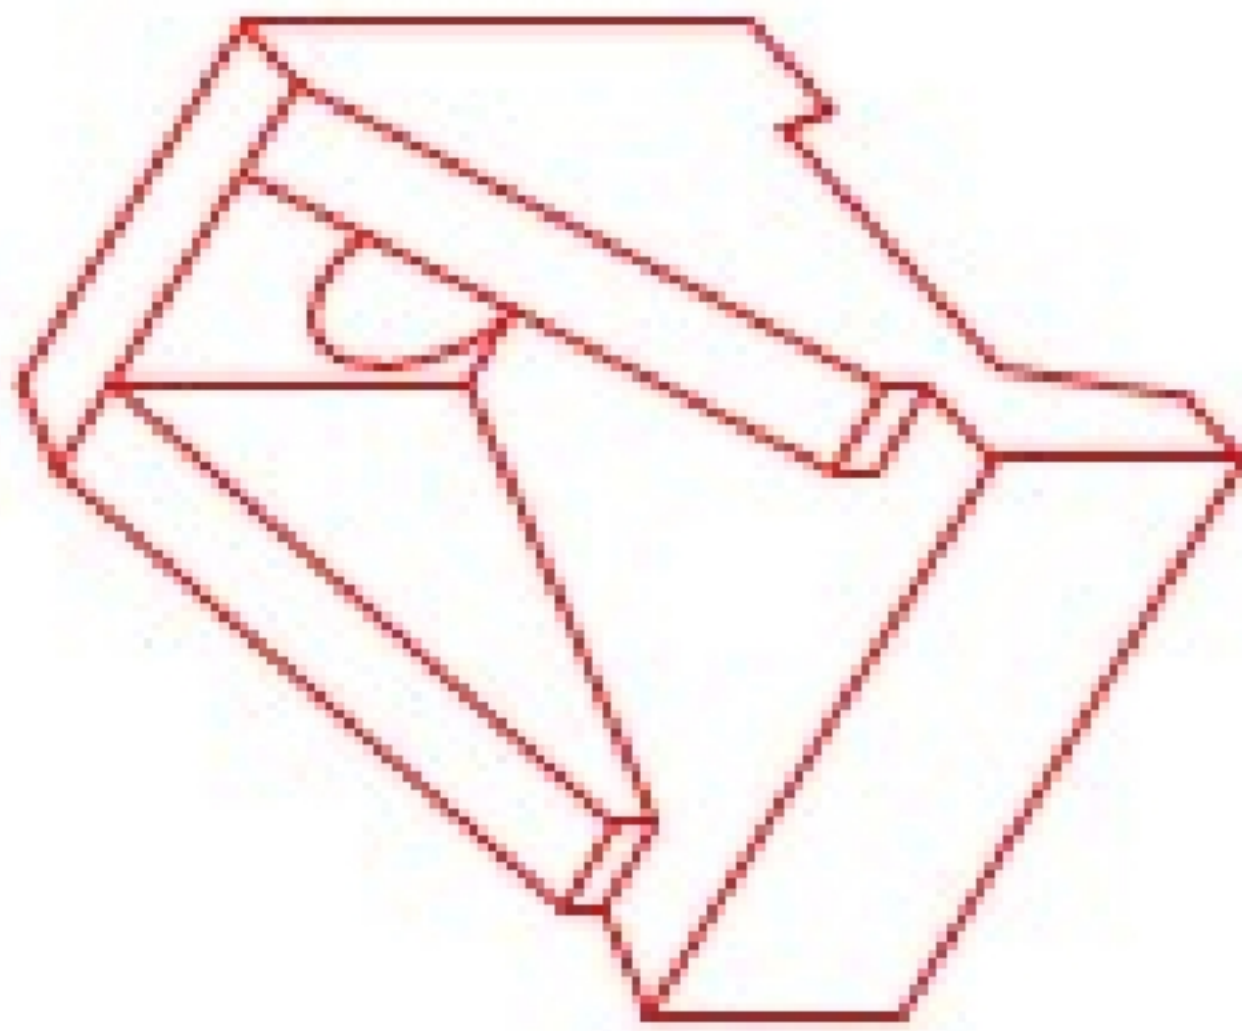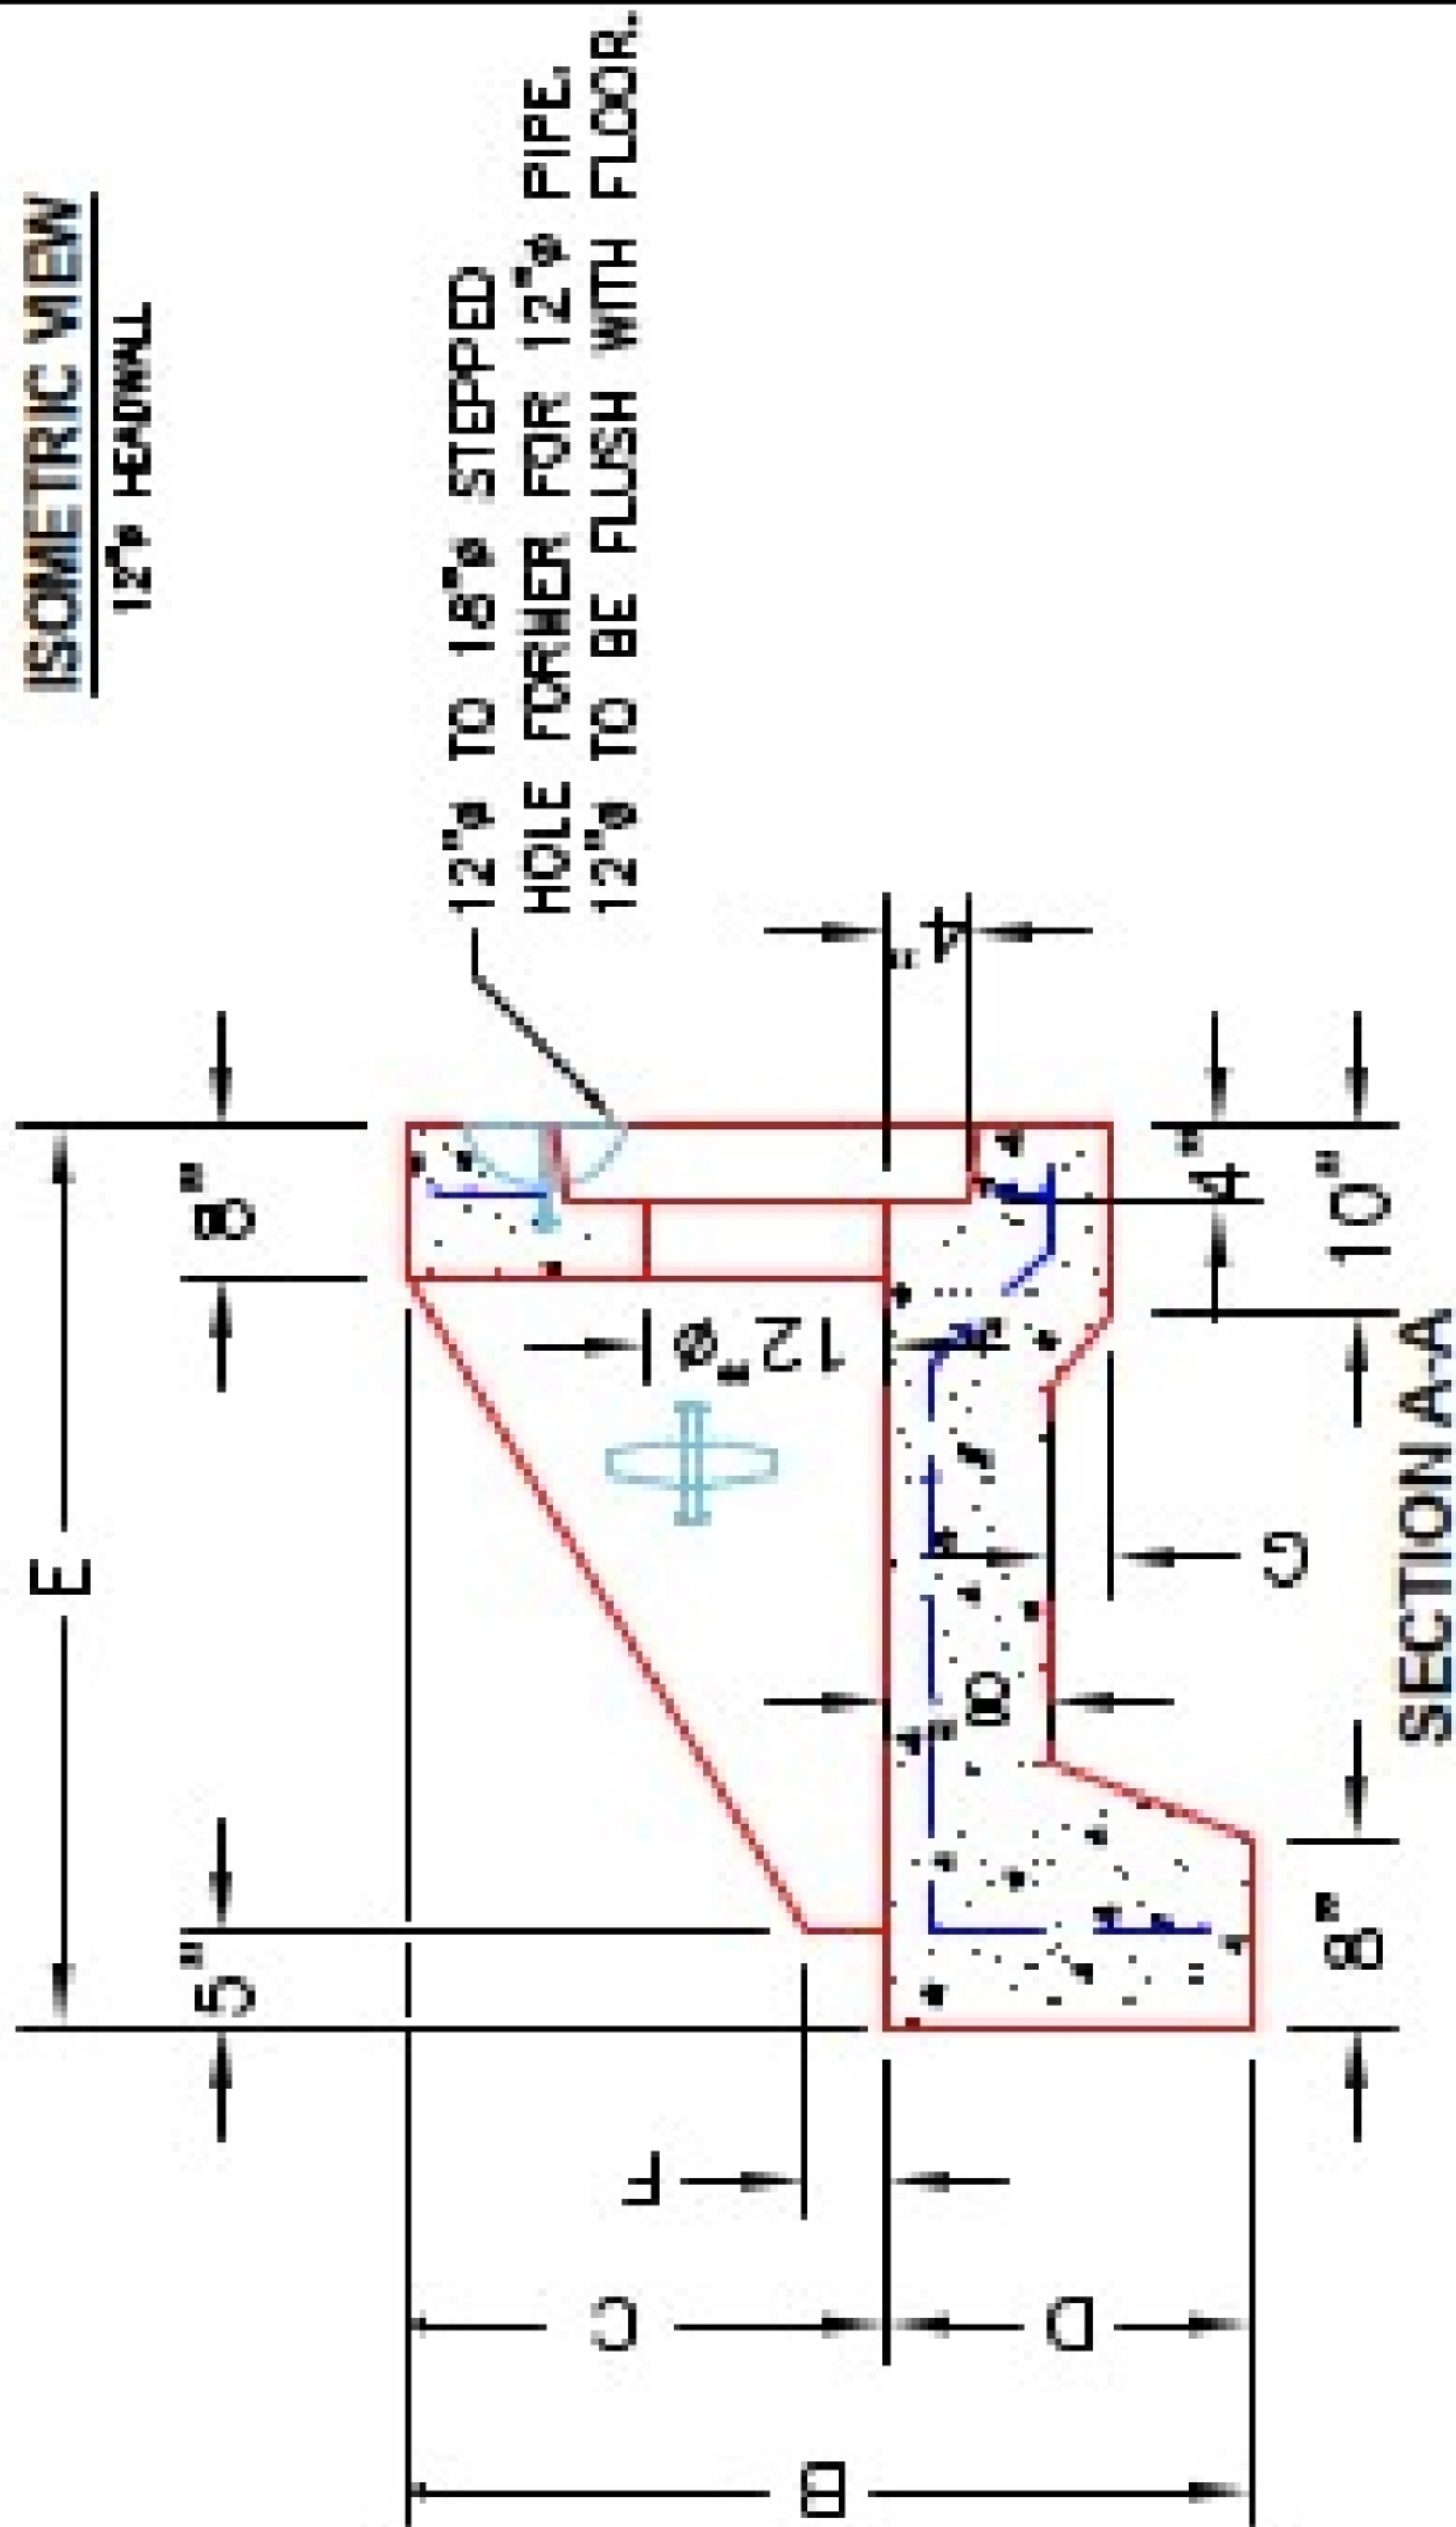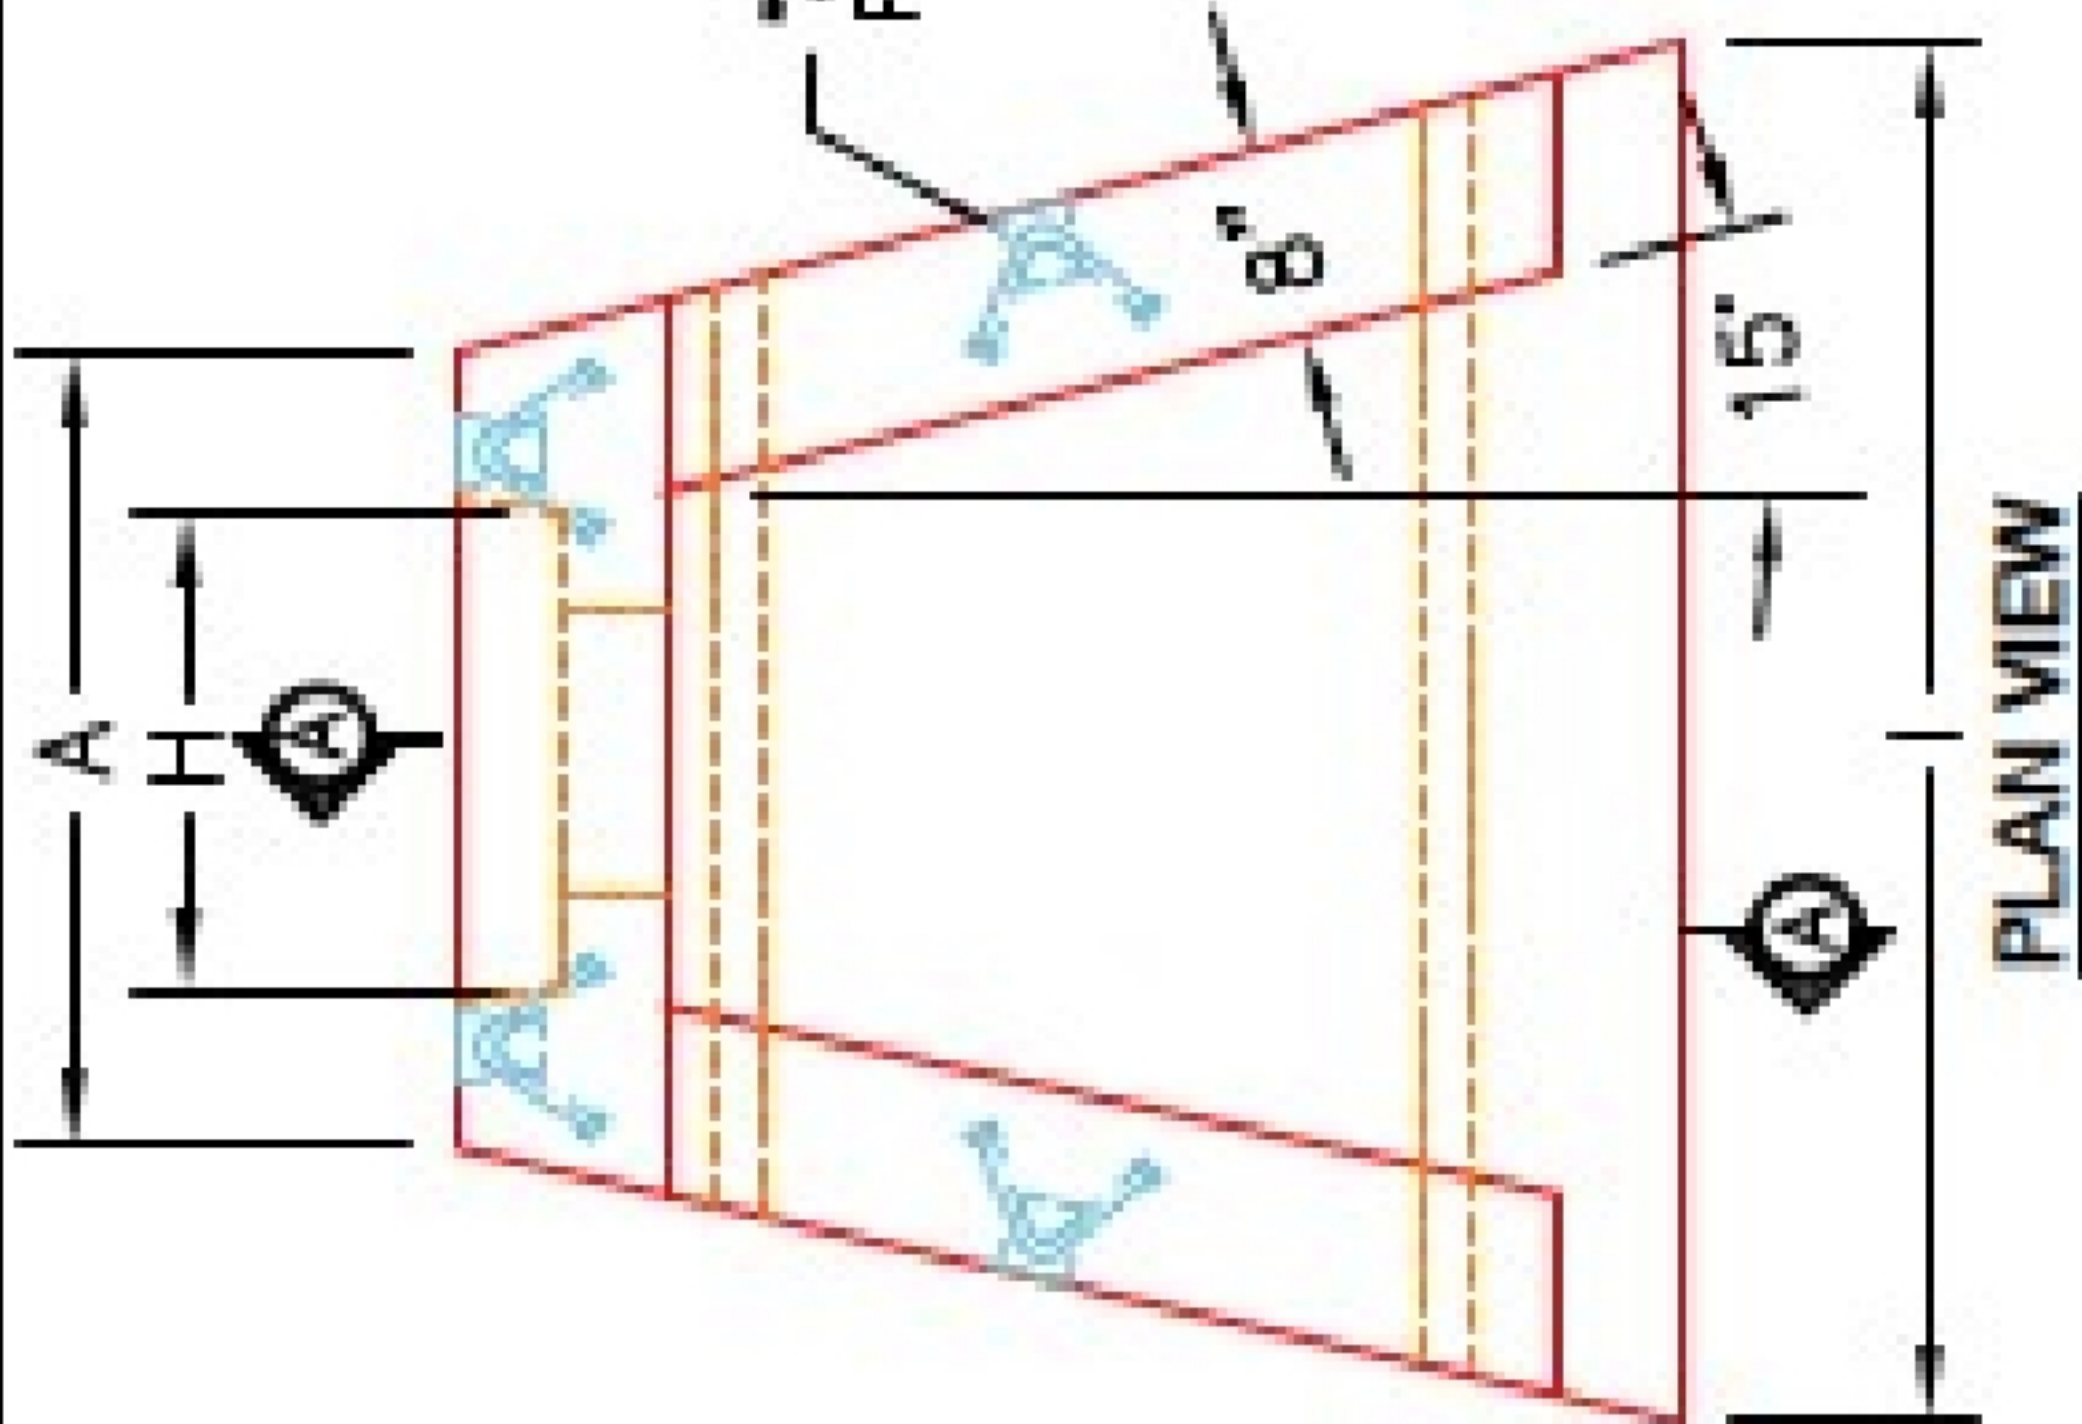

ISOMETRIC VIEW
12" SLOPED & FLARED HEADWALL

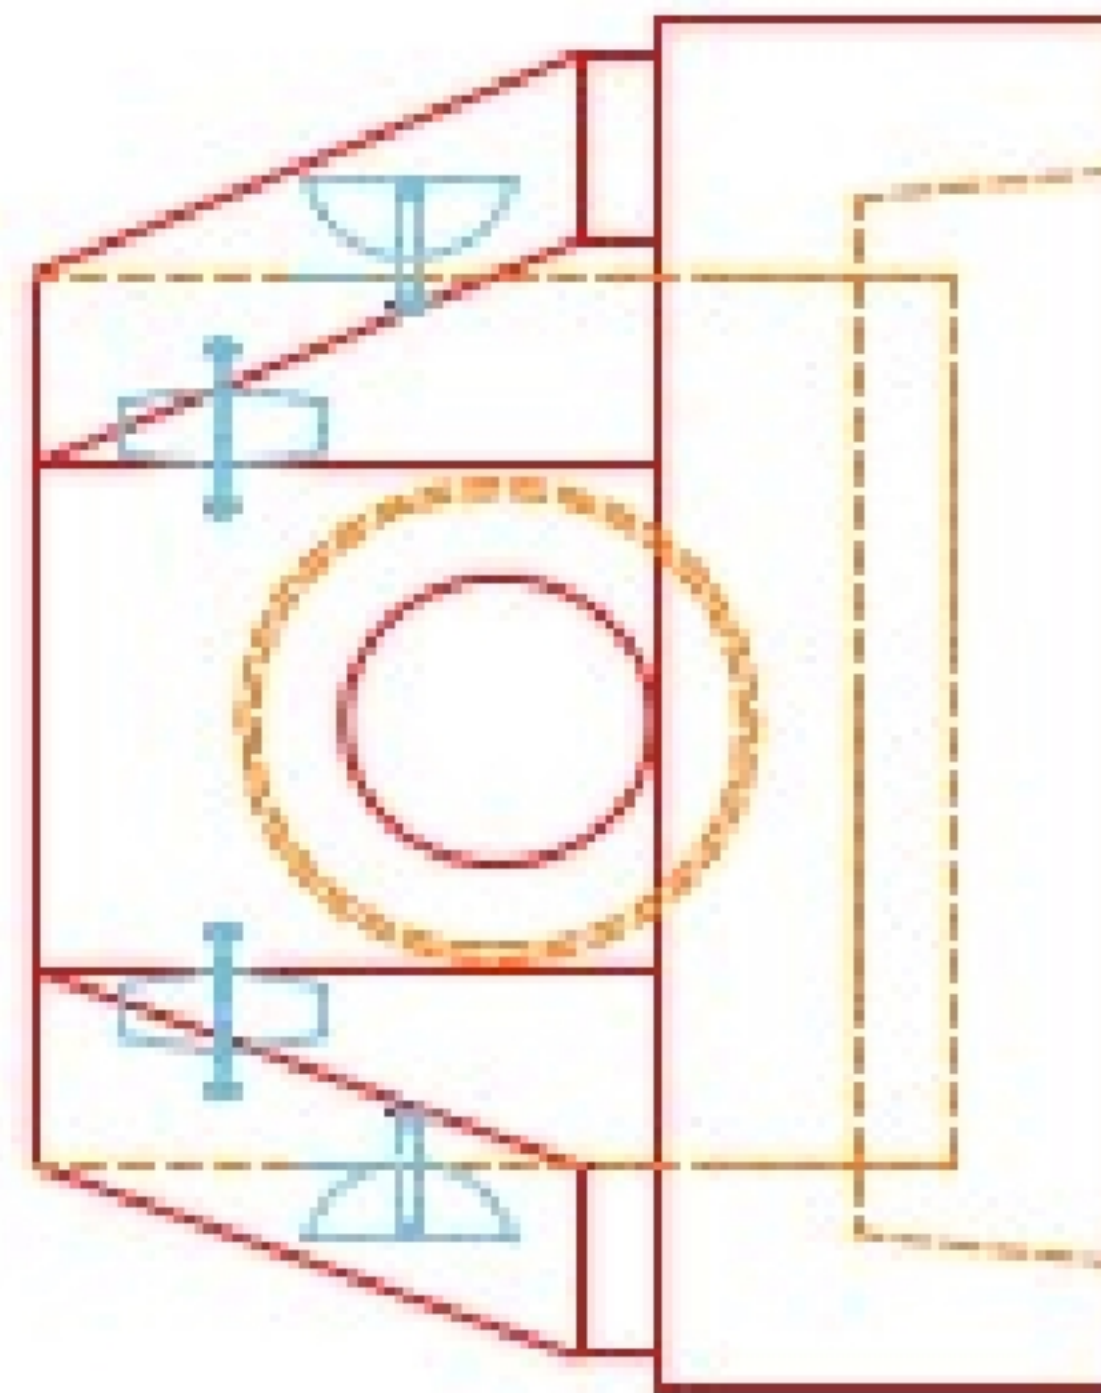

FRONT ELEVATION

NOTES:

1. CONCRETE: 4500 PSI @ 28 DAYS.
2. REINFORCING: #4 BAR @ 12" C/C E/W - GRADE 60, (WITH 2" CONCRETE COVER MINIMUM)
3. REINFORCING BARS TO BE TACK WELDED OR TIED.
4. DRAWING TO BE USED IN CONJUNCTION WITH KYTC STD. DRAWING R04-020-03 AND THE STANDARD SPECIFICATIONS FOR ROAD AND BRIDGE CONSTRUCTION.
5. #4 CHAMFER ON ALL EXPOSED EDGES.

PRODUCTION WORK ORDER

QUALITY CONTROL CHECKLIST
☐ ALL DIMENSIONS CORRECT.
☐ LIFTERS INSTALLED.
☐ STEPPED IF CORRECT SIZE.
☐ REINFORCING CORRECT.
☐ DISSIPATOR BLOCK INSTALLED.
☐ EDGES CHAMFERED.
☐ ALL PATCHWORK ACCEPTABLE.



PRODUCT I.D.: HWSF12	DESCRIPTION: KYTC 12" SLOPED & FLARED HEADWALL
PRODUCT VIEW: RIGHT SIDE UP	CUSTOMER: STOCK
PLANT: BEAVER DAM, KY.	PROJECT: STOCK INVENTORY
WEIGHT: 3,161 LBS.	STRUCTURE D.I.: N/A
TOP SECTION JOINT: N/A	QUOTE/SALES ORDER NO: N/A
BASE SECTION JOINT: N/A	CHECK: JH. ROSS, PE
QC CHECK INITIALS:	DRAWING: N. RICHARDS
	DATE: 08/15/22
	SCALE: NTS
	PG. 1 of 1

THIS DRAWING IS THE PROPERTY OF INFRASTRUCTURE PRECAST, INC. ANY USE OR DUPLICATION OF THIS DRAWING WITHOUT PRIOR AUTHORIZATION IS STRICTLY PROHIBITED.