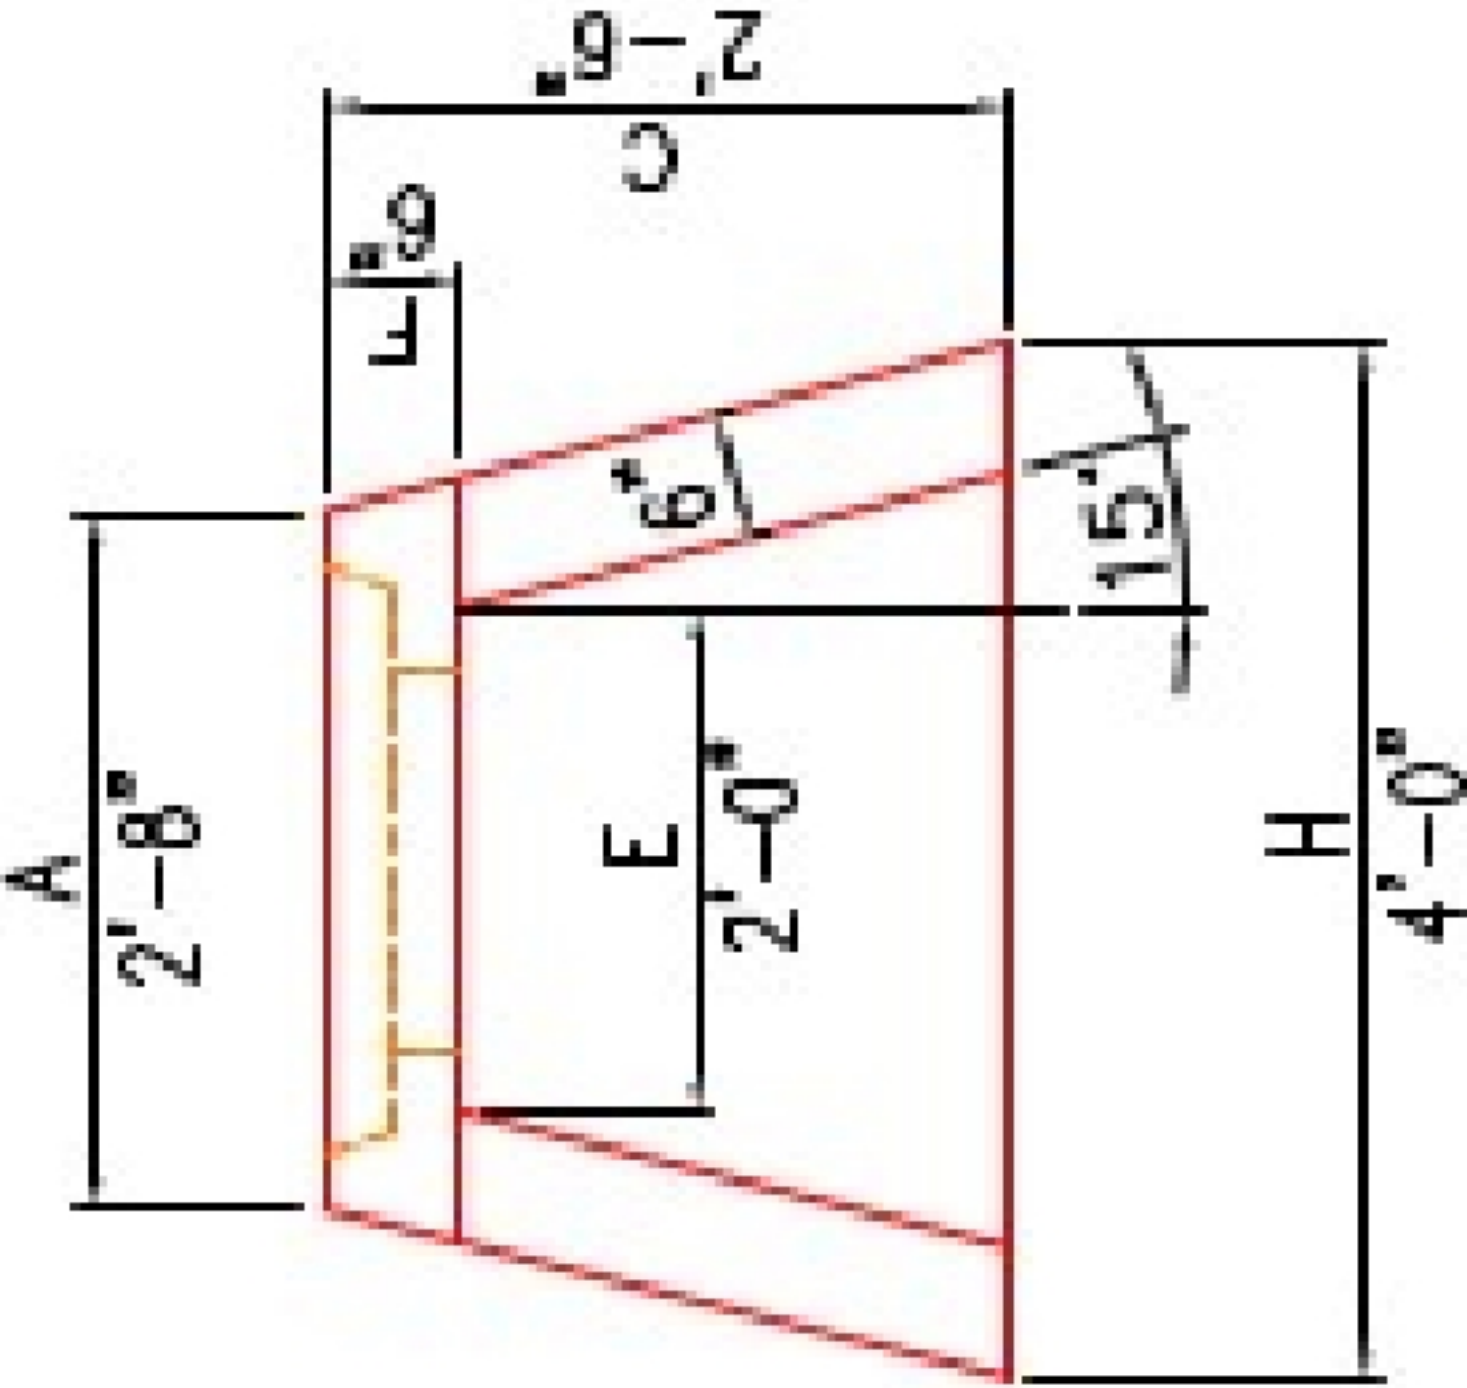
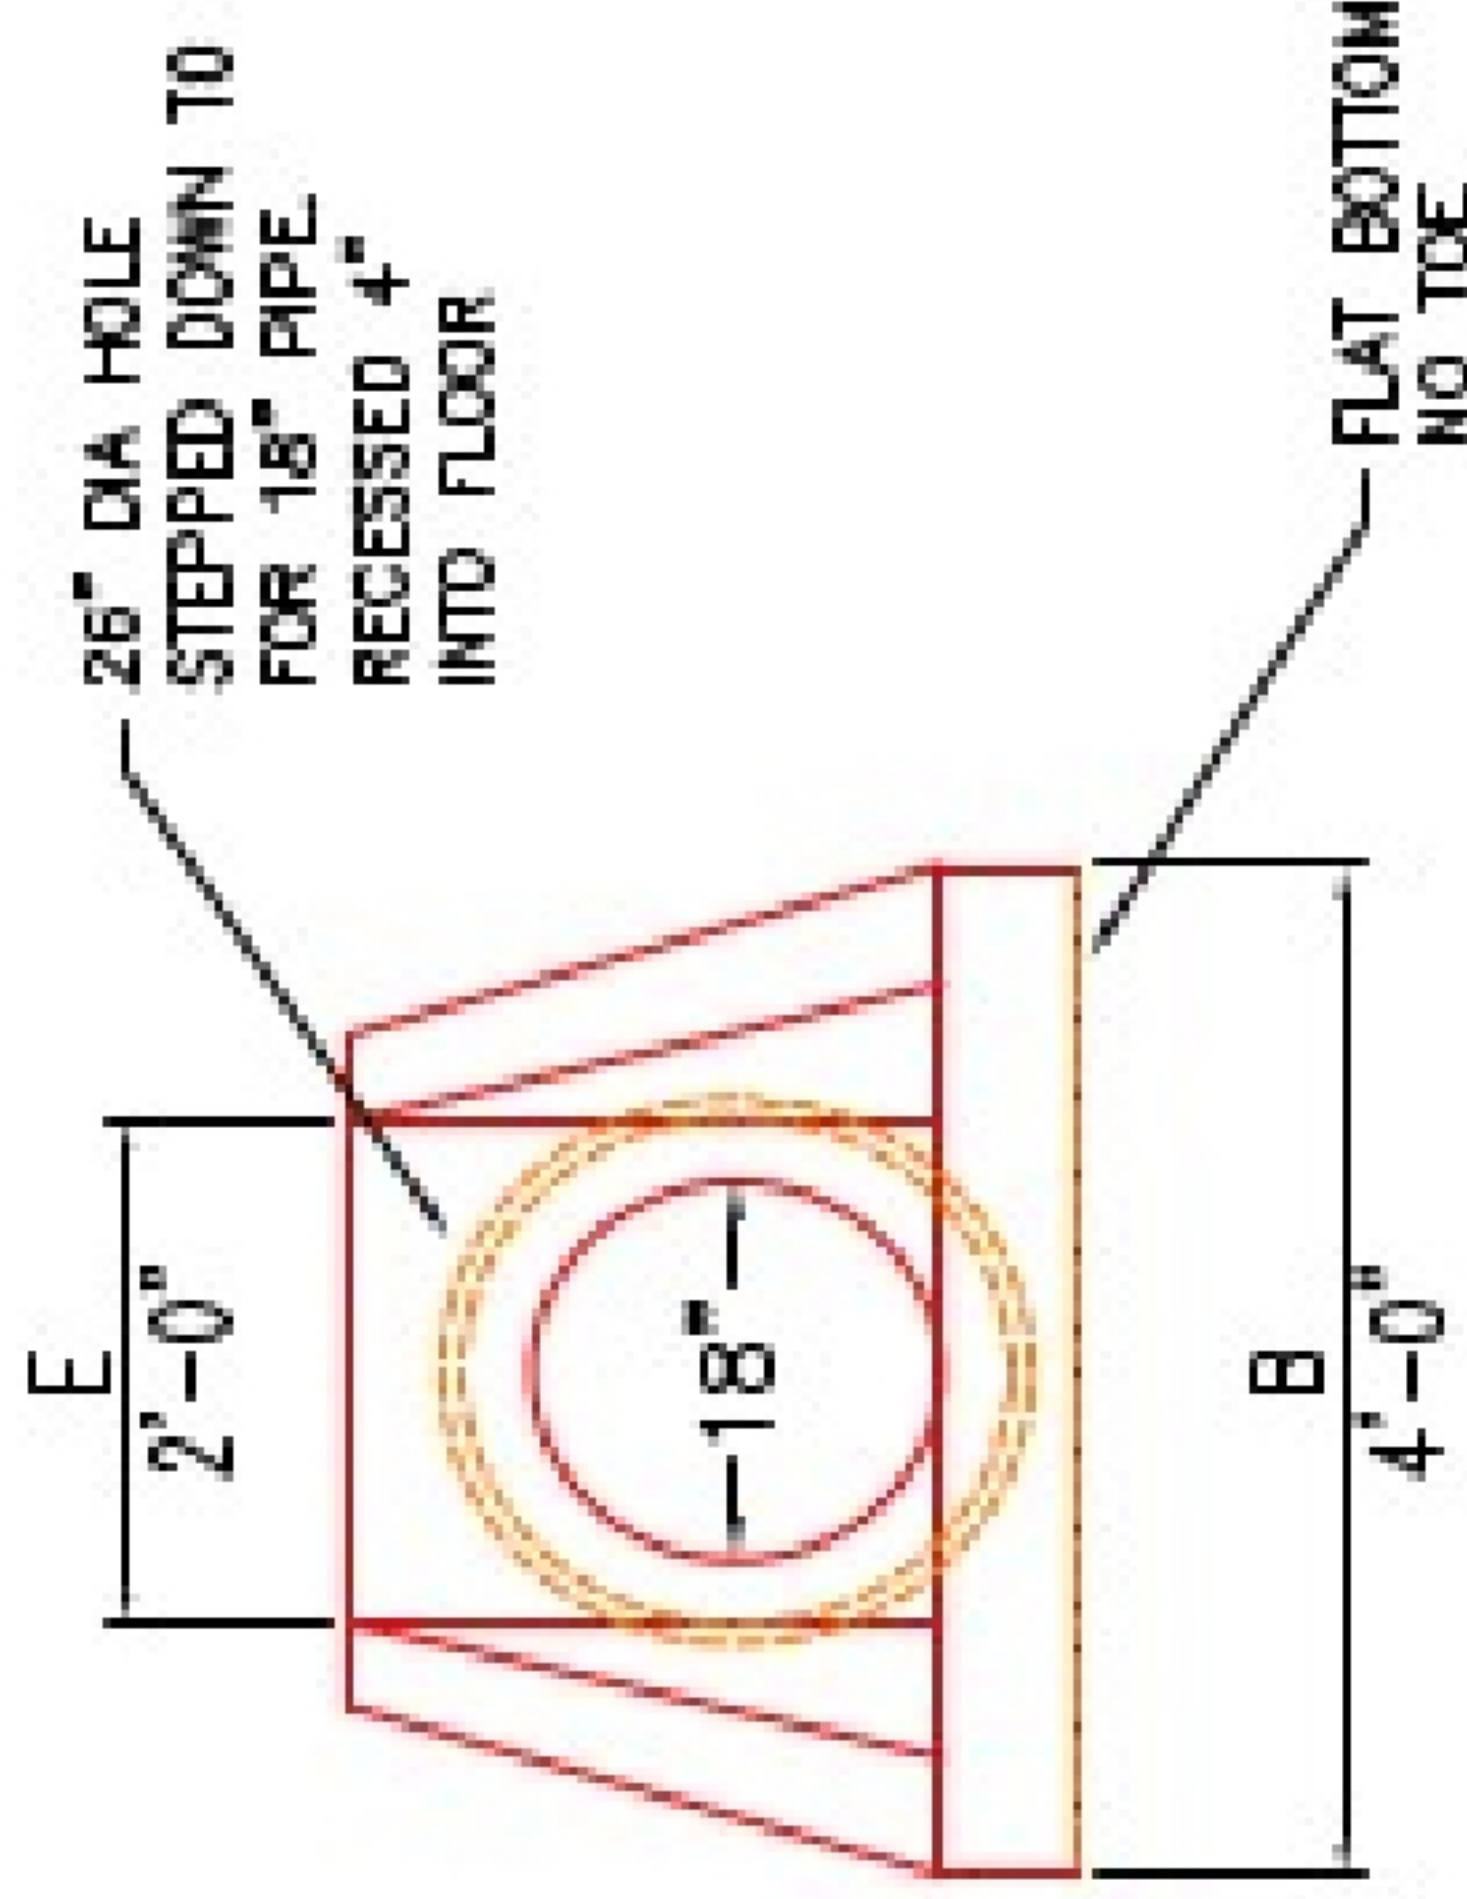
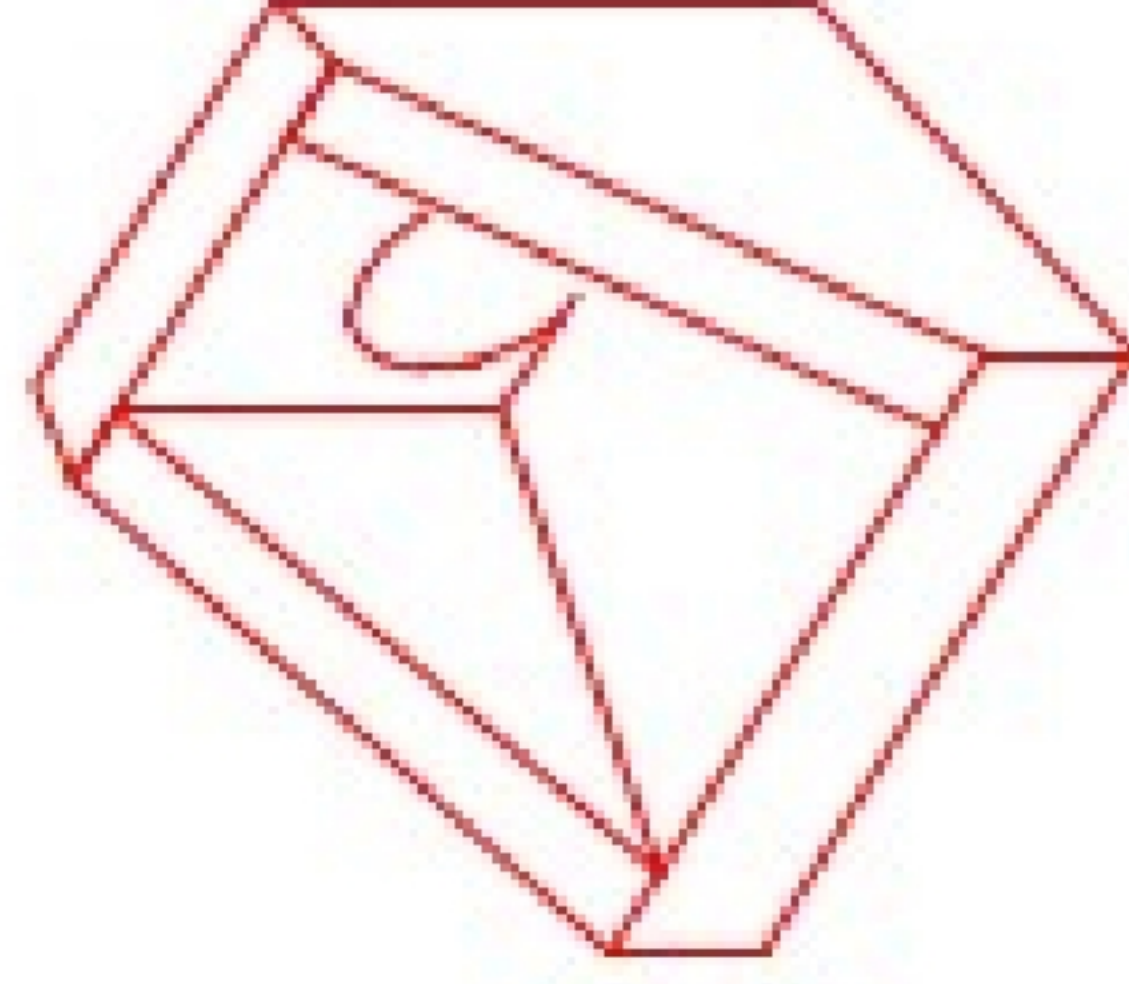
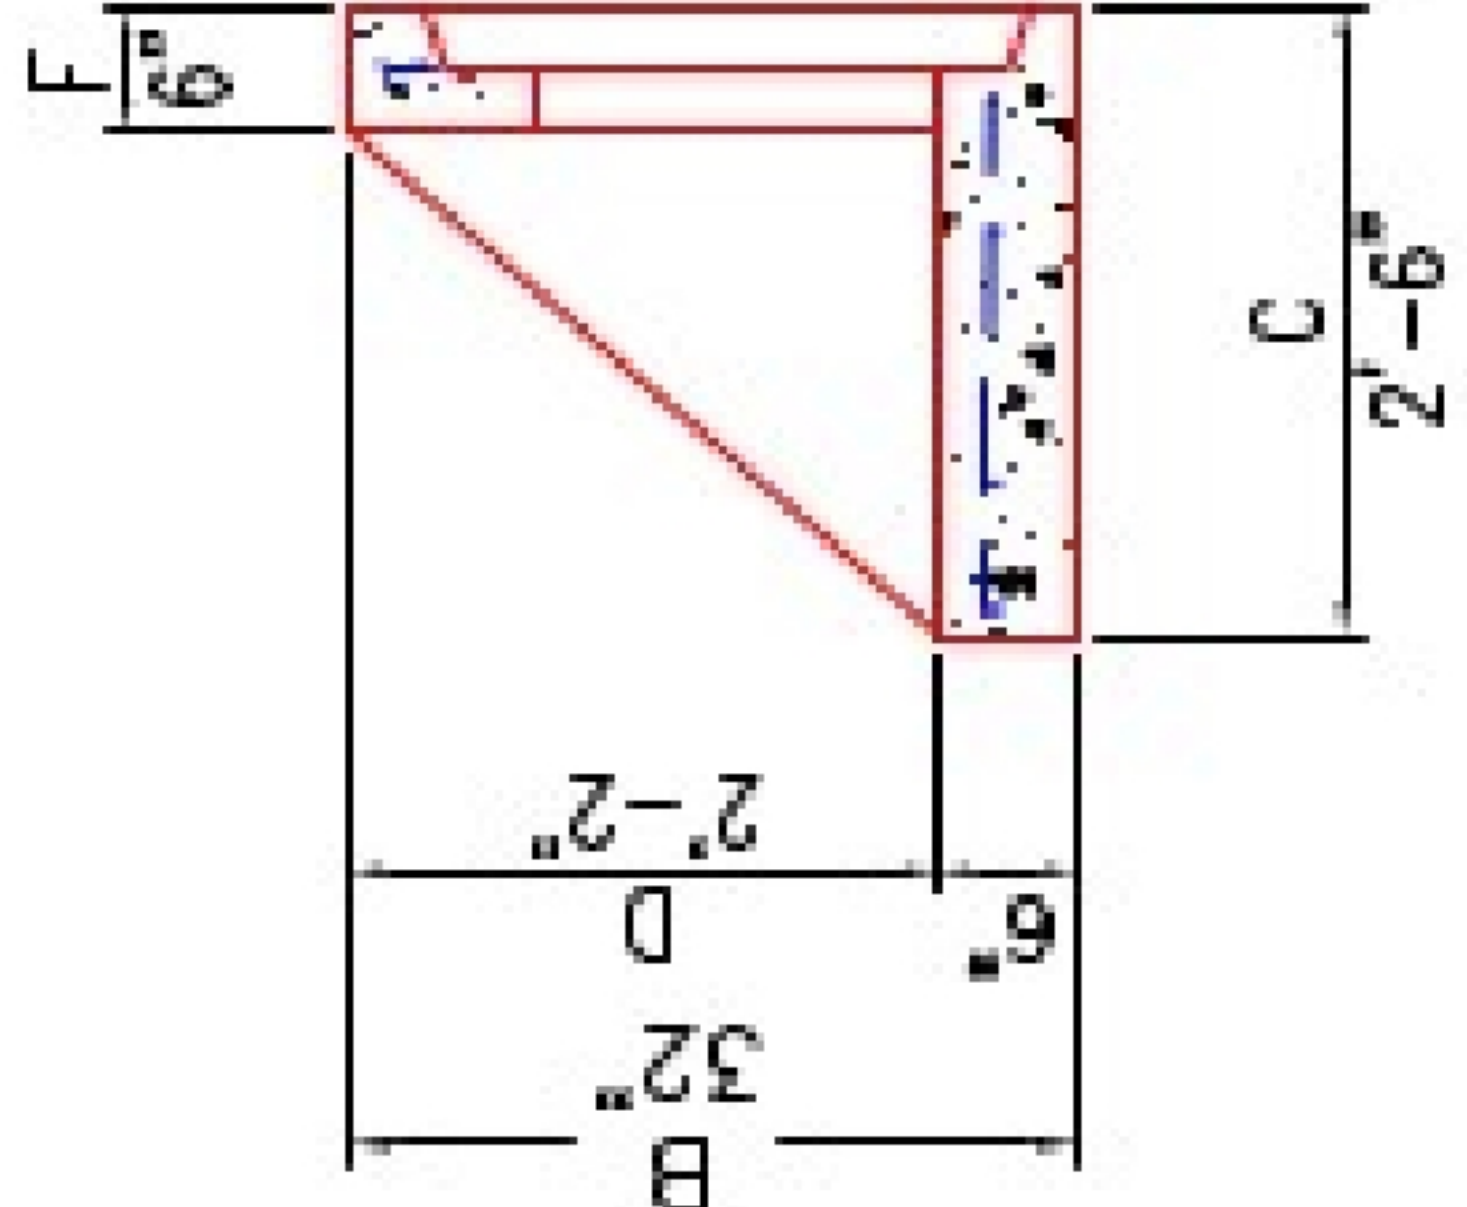


Job Name: 25-1401 Irwin Landing Ph. 1				Plant: Beaver Dam				Tech: S. Felletter	
Job Location: Murfreesboro, TN				6/10/2026 3:17:09 PM				PC: Erica Bradley	
Contractor: Bear Construction LLC	
Structure ID: R30A	
P1		HWA18F		18" - HW AW w/FLAT BOTTOM F/F	
<table><tr><th colspan="10">DIMENSIONS & QUANTITIES</th><th></th></tr><tr><th>TYPE</th><th>PIPE Ø</th><th>A</th><th>B</th><th>C</th><th>D</th><th>E</th><th>F</th><th>G</th><th>H</th><th>WEIGHT W/TOE</th><th>WEIGHT</th></tr><tr><td>AW</td><td>18"</td><td>2'-8"</td><td>2'-8"</td><td>2'-6"</td><td>2'-2"</td><td>2'-0"</td><td>6"</td><td>0"</td><td>4'-0"</td><td>1,830 LBS.</td><td>1,380 LBS.</td></tr></table>												DIMENSIONS & QUANTITIES											TYPE	PIPE Ø	A	B	C	D	E	F	G	H	WEIGHT W/TOE	WEIGHT	AW	18"	2'-8"	2'-8"	2'-6"	2'-2"	2'-0"	6"	0"	4'-0"	1,830 LBS.	1,380 LBS.	
DIMENSIONS & QUANTITIES	
TYPE	PIPE Ø	A	B	C	D	E	F	G	H	WEIGHT W/TOE	WEIGHT	
AW	18"	2'-8"	2'-8"	2'-6"	2'-2"	2'-0"	6"	0"	4'-0"	1,830 LBS.	1,380 LBS.	
NOTES: - CONCRETE: 4500 PSI AT 28 DAYS MINIMUM COMPRESSIVE STRENGTH. - REINFORCING: #4 BAR @ 12" C/C E.W.-GRADE 60, (WITH 2" CONCRETE COVER MINIMUM) - REINFORCING BARS TO BE TACK WELDED OR TIED. - PIPE AND LIFTING ANCHOR POCKETS TO BE GROUTED WITH NON-SHRINK GROUT AFTER SETTING. - PREFORMED STEPPED HOLE SIZED AS PER O.D. OF PIPE + 3"-4". - OPTIONAL FOOTING (TOE) AVAILABLE FOR ALL SIZES.	
 PLAN VIEW  FRONT ELEVATION  ISOMETRIC VIEW	
SECTION A-A 	
<table><tr><td colspan="4">PRODUCTION WORK ORDER</td><td colspan="4">PRODUCT I.D.: HWA18F</td><td colspan="4">DESCRIPTION: 18in AW WINGED HEADWALL, FLAT</td></tr><tr><td colspan="4">QUALITY CONTROL CHECKLIST</td><td colspan="4">PRODUCT VIEW: RIGHT SIDE UP</td><td colspan="4">CUSTOMER: STOOK</td></tr><tr><td colspan="4" rowspan="5"> ☐ ALL DIMENSIONS CORRECT. ☐ LIFTERS INSTALLED. ☐ STEPPED HF CORRECT SIZE. ☐ REINFORCING CORRECT. ☐ CLEARANCE ON REINFORCING CORRECT. ☐ EDGES CHAMFERED. ☐ ALL PATCHWORK ACCEPTABLE. </td><td colspan="4">PLANT: BEAVER DAM, KY.</td><td colspan="4">PROJECT: STOOK</td></tr><tr><td colspan="4">WEIGHT: 1,380 LBS.</td><td colspan="4">STRUCTURE ID.: T.B.D.</td></tr><tr><td colspan="4">TOP SECTION JOINT: N/A</td><td colspan="4">SALES ORDER NO: T.B.D.</td></tr><tr><td colspan="4">BASE SECTION JOINT: N/A</td><td colspan="4">PC: B. KELLY</td></tr><tr><td colspan="4">QC CHECK INITIALS:</td><td colspan="4">DRAWING: J. HORSLEY</td></tr><tr><td colspan="4"></td><td colspan="4">DATE: 10/30/23</td><td colspan="4">SCALE: NTS PG. 1 of 1</td></tr></table>												PRODUCTION WORK ORDER				PRODUCT I.D.: HWA18F				DESCRIPTION: 18in AW WINGED HEADWALL, FLAT				QUALITY CONTROL CHECKLIST				PRODUCT VIEW: RIGHT SIDE UP				CUSTOMER: STOOK				 ☐ ALL DIMENSIONS CORRECT. ☐ LIFTERS INSTALLED. ☐ STEPPED HF CORRECT SIZE. ☐ REINFORCING CORRECT. ☐ CLEARANCE ON REINFORCING CORRECT. ☐ EDGES CHAMFERED. ☐ ALL PATCHWORK ACCEPTABLE.				PLANT: BEAVER DAM, KY.				PROJECT: STOOK				WEIGHT: 1,380 LBS.				STRUCTURE ID.: T.B.D.				TOP SECTION JOINT: N/A				SALES ORDER NO: T.B.D.				BASE SECTION JOINT: N/A				PC: B. KELLY				QC CHECK INITIALS:				DRAWING: J. HORSLEY								DATE: 10/30/23				SCALE: NTS PG. 1 of 1			
PRODUCTION WORK ORDER				PRODUCT I.D.: HWA18F				DESCRIPTION: 18in AW WINGED HEADWALL, FLAT	
QUALITY CONTROL CHECKLIST				PRODUCT VIEW: RIGHT SIDE UP				CUSTOMER: STOOK	
 ☐ ALL DIMENSIONS CORRECT. ☐ LIFTERS INSTALLED. ☐ STEPPED HF CORRECT SIZE. ☐ REINFORCING CORRECT. ☐ CLEARANCE ON REINFORCING CORRECT. ☐ EDGES CHAMFERED. ☐ ALL PATCHWORK ACCEPTABLE.				PLANT: BEAVER DAM, KY.				PROJECT: STOOK	
				WEIGHT: 1,380 LBS.				STRUCTURE ID.: T.B.D.	
				TOP SECTION JOINT: N/A				SALES ORDER NO: T.B.D.	
				BASE SECTION JOINT: N/A				PC: B. KELLY	
				QC CHECK INITIALS:				DRAWING: J. HORSLEY	
				DATE: 10/30/23				SCALE: NTS PG. 1 of 1	
THIS DRAWING IS THE PROPERTY OF INFRASTRUCTURE PRECAST, INC. ANY USE OR DUPLICATION OF THIS DRAWING WITHOUT PRIOR AUTHORIZATION IS STRICTLY PROHIBITED.	