



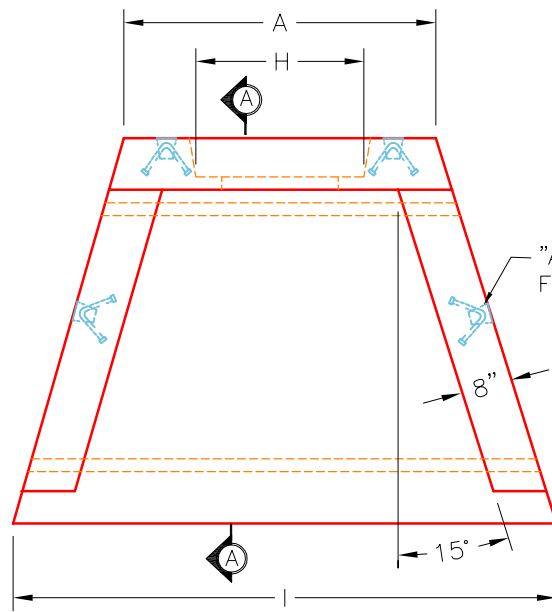

PLAN VIEW

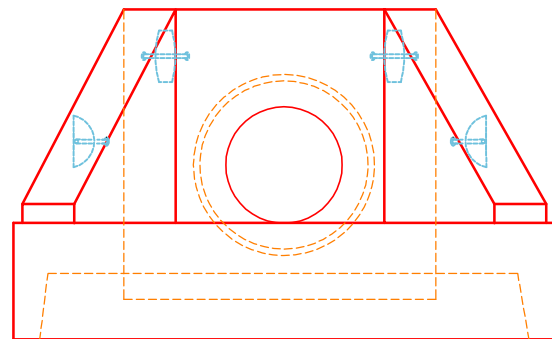

FRONT ELEVATION


2

DIMENSIONS										
PIPE Ø	A	B	C	D	E	F	G	H	I	WEIGHT
12"	2'-9"	3'-6"	2'-0"	1'-6"	4'-0"	3"	2 3/8"	1'-6"	4'-9"	3,161 LBS.
15"	2'-9"	3'-6"	2'-0"	1'-6"	4'-0"	3"	2 3/8"	1'-10"	4'-9"	3,161 LBS.
18"	3'-6"	4'-4"	2'-10"	1'-6"	5'-0"	4"	3 1/4"	2'-2"	6'-0"	5,127 LBS.
24"	3'-6"	4'-4"	2'-10"	1'-6"	5'-0"	4"	3 1/4"	2'-10"	6'-0"	5,127 LBS.


"A-ANCHOR" LIFTING SYSTEM
FOR PLANT & FIELD HANDLING.

HW J-1 = 15" SFHW
HW J-2 = 15" SFHW

BASIN A HW = 24" SFHW (if included in phase 1)
BASIN B1 HW = 18" SFHW (if included in phase 1)
BASIN B2 HW = 24" SFHW (if included in phase 1)
BASIN C1 HW = 24" SFHW (if included in phase 1)
BASIN C2 HW = 24" SFHW (if included in phase 1)
BASIN D HW = 24" SFHW (if included in phase 1)

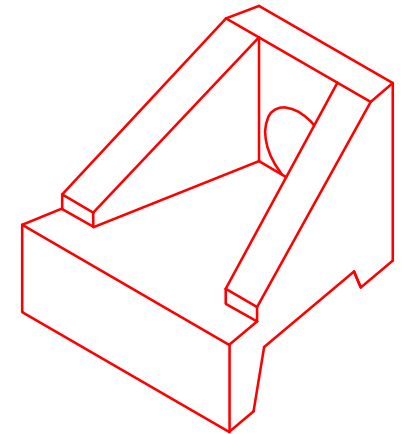

ISOMETRIC VIEW

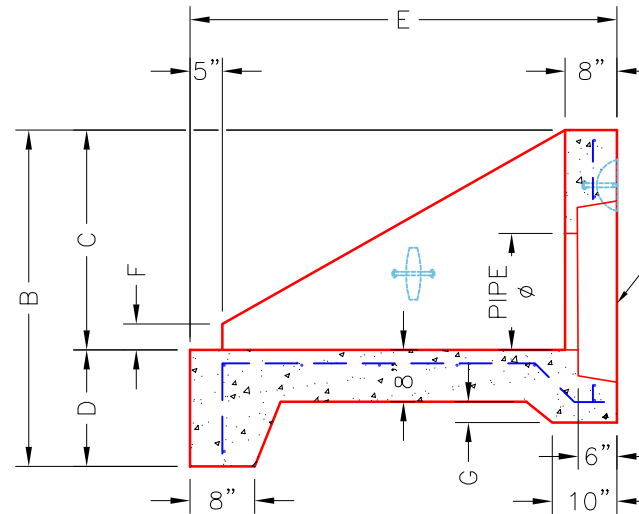

SECTION A-A

STEPPED HOLE FORMER
FOR CORRESPONDING PIPE Ø.
(PIPE O.D. + 3"-4")

~NOTES:

1. CONCRETE: KYTC APPROVED.
2. REINFORCING: #4 BAR @ 12" C/C E.W.-GRADE 60, (WITH 2" CONCRETE COVER MINIMUM)
3. REINFORCING BARS TO BE TACK WELDED OR TIED.
4. PIPE AND LIFTING ANCHOR POCKETS TO BE GROUTED WITH KYTC APPROVED NON-SHRINK GROUT.
5. DRAWING TO BE USED IN CONJUNCTION WITH KYTC STD. DRAWING RDH-020-03 AND THE STANDARD SPECIFICATIONS FOR ROAD AND BRIDGE CONSTRUCTION.
6. 3/4" CHAMFER ON ALL EXPOSED EDGES.
7. PREFORMED STEPPED HOLE SIZED AS PER O.D. OF PIPE + 3"-4".

APPROVED FOR DESIGN ONLY

BY: _____
DATE: _____ 1/19/2021 1:18 PM

DIVISION OF CONSTRUCTION

INFRASTRUCTURE PRECAST, INC.
981 WEST 7TH ST., BEAVER DAM, KY. 42320
PHONE: (270) 363-2238, FAX: (270) 298-7424

KYTC 12"-24" SLOPED & FLARED HEADWALL

DRAWING NO.: KYTC SF-HW DATE: 12-14-20
REVIEWED BY: J.H. ROSS, PE DRAWN BY: N. RICHARDS
WEB: WWW.ICASTINC.COM SCALE: NTS

