

Job Name: 23-2404 Hampton Hills (Phase 1)
Job Location: Richmond, KY
Contractor: Seven Earthmovers LLC

Plant: 100
5/19/2026 12:56:35 PM

Tech: J. Horsley
PC: C. Golf




Structure ID: HW J-1 - 15 S&F HW


P1 HWSF15

15" - SLOPED & FLARED HEADWALL F/F

DIMENSIONS							
PPE Ø	A	B	C	D	E	F	WEIGHT
15"	2'-0"	3'-6"	2'-0"	1'-6"	4'-0"	3"	3,181 LBS.

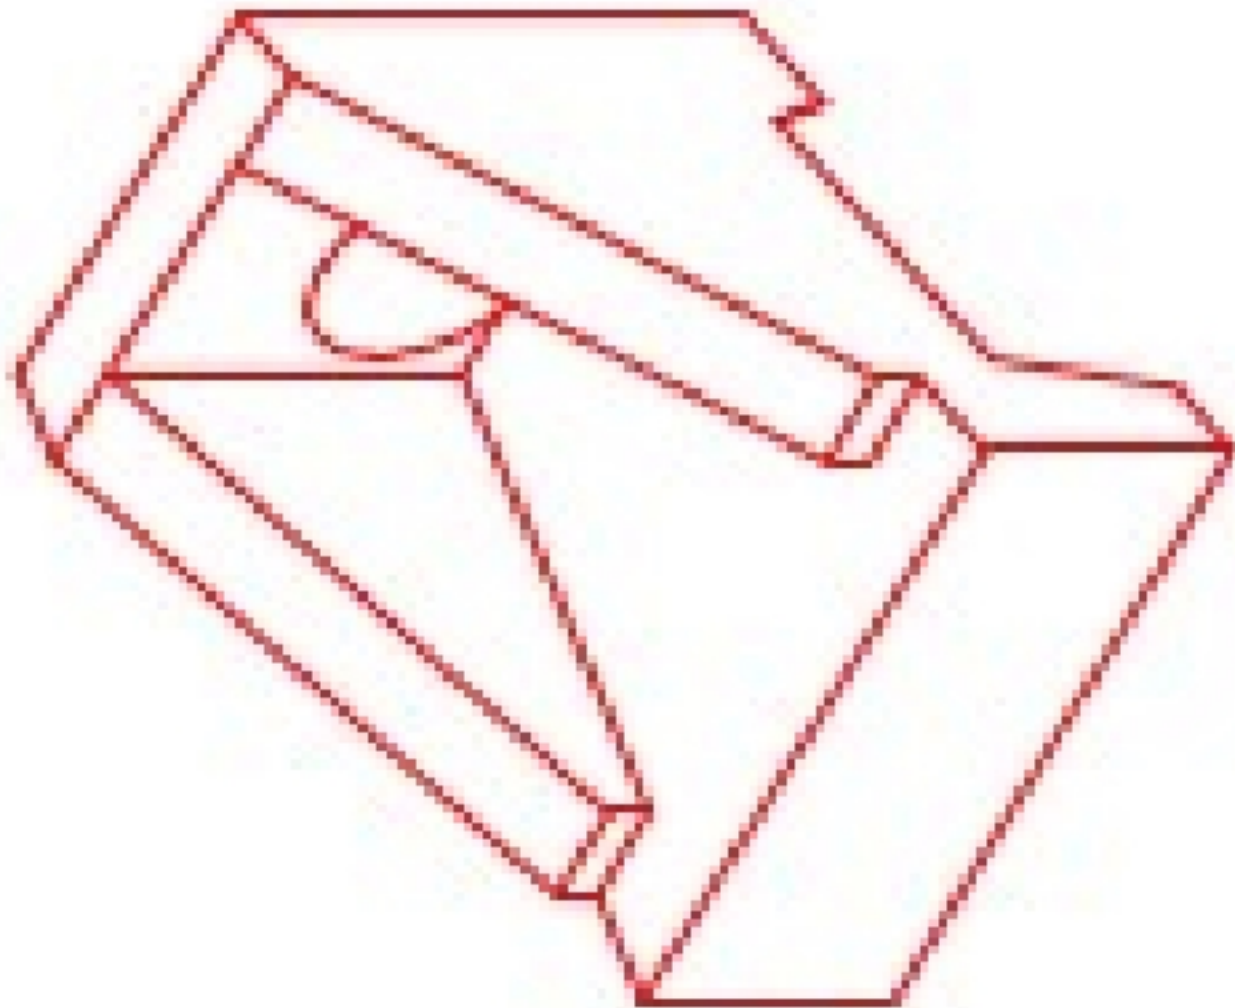



ISOMETRIC VIEW
15" HEADWALL

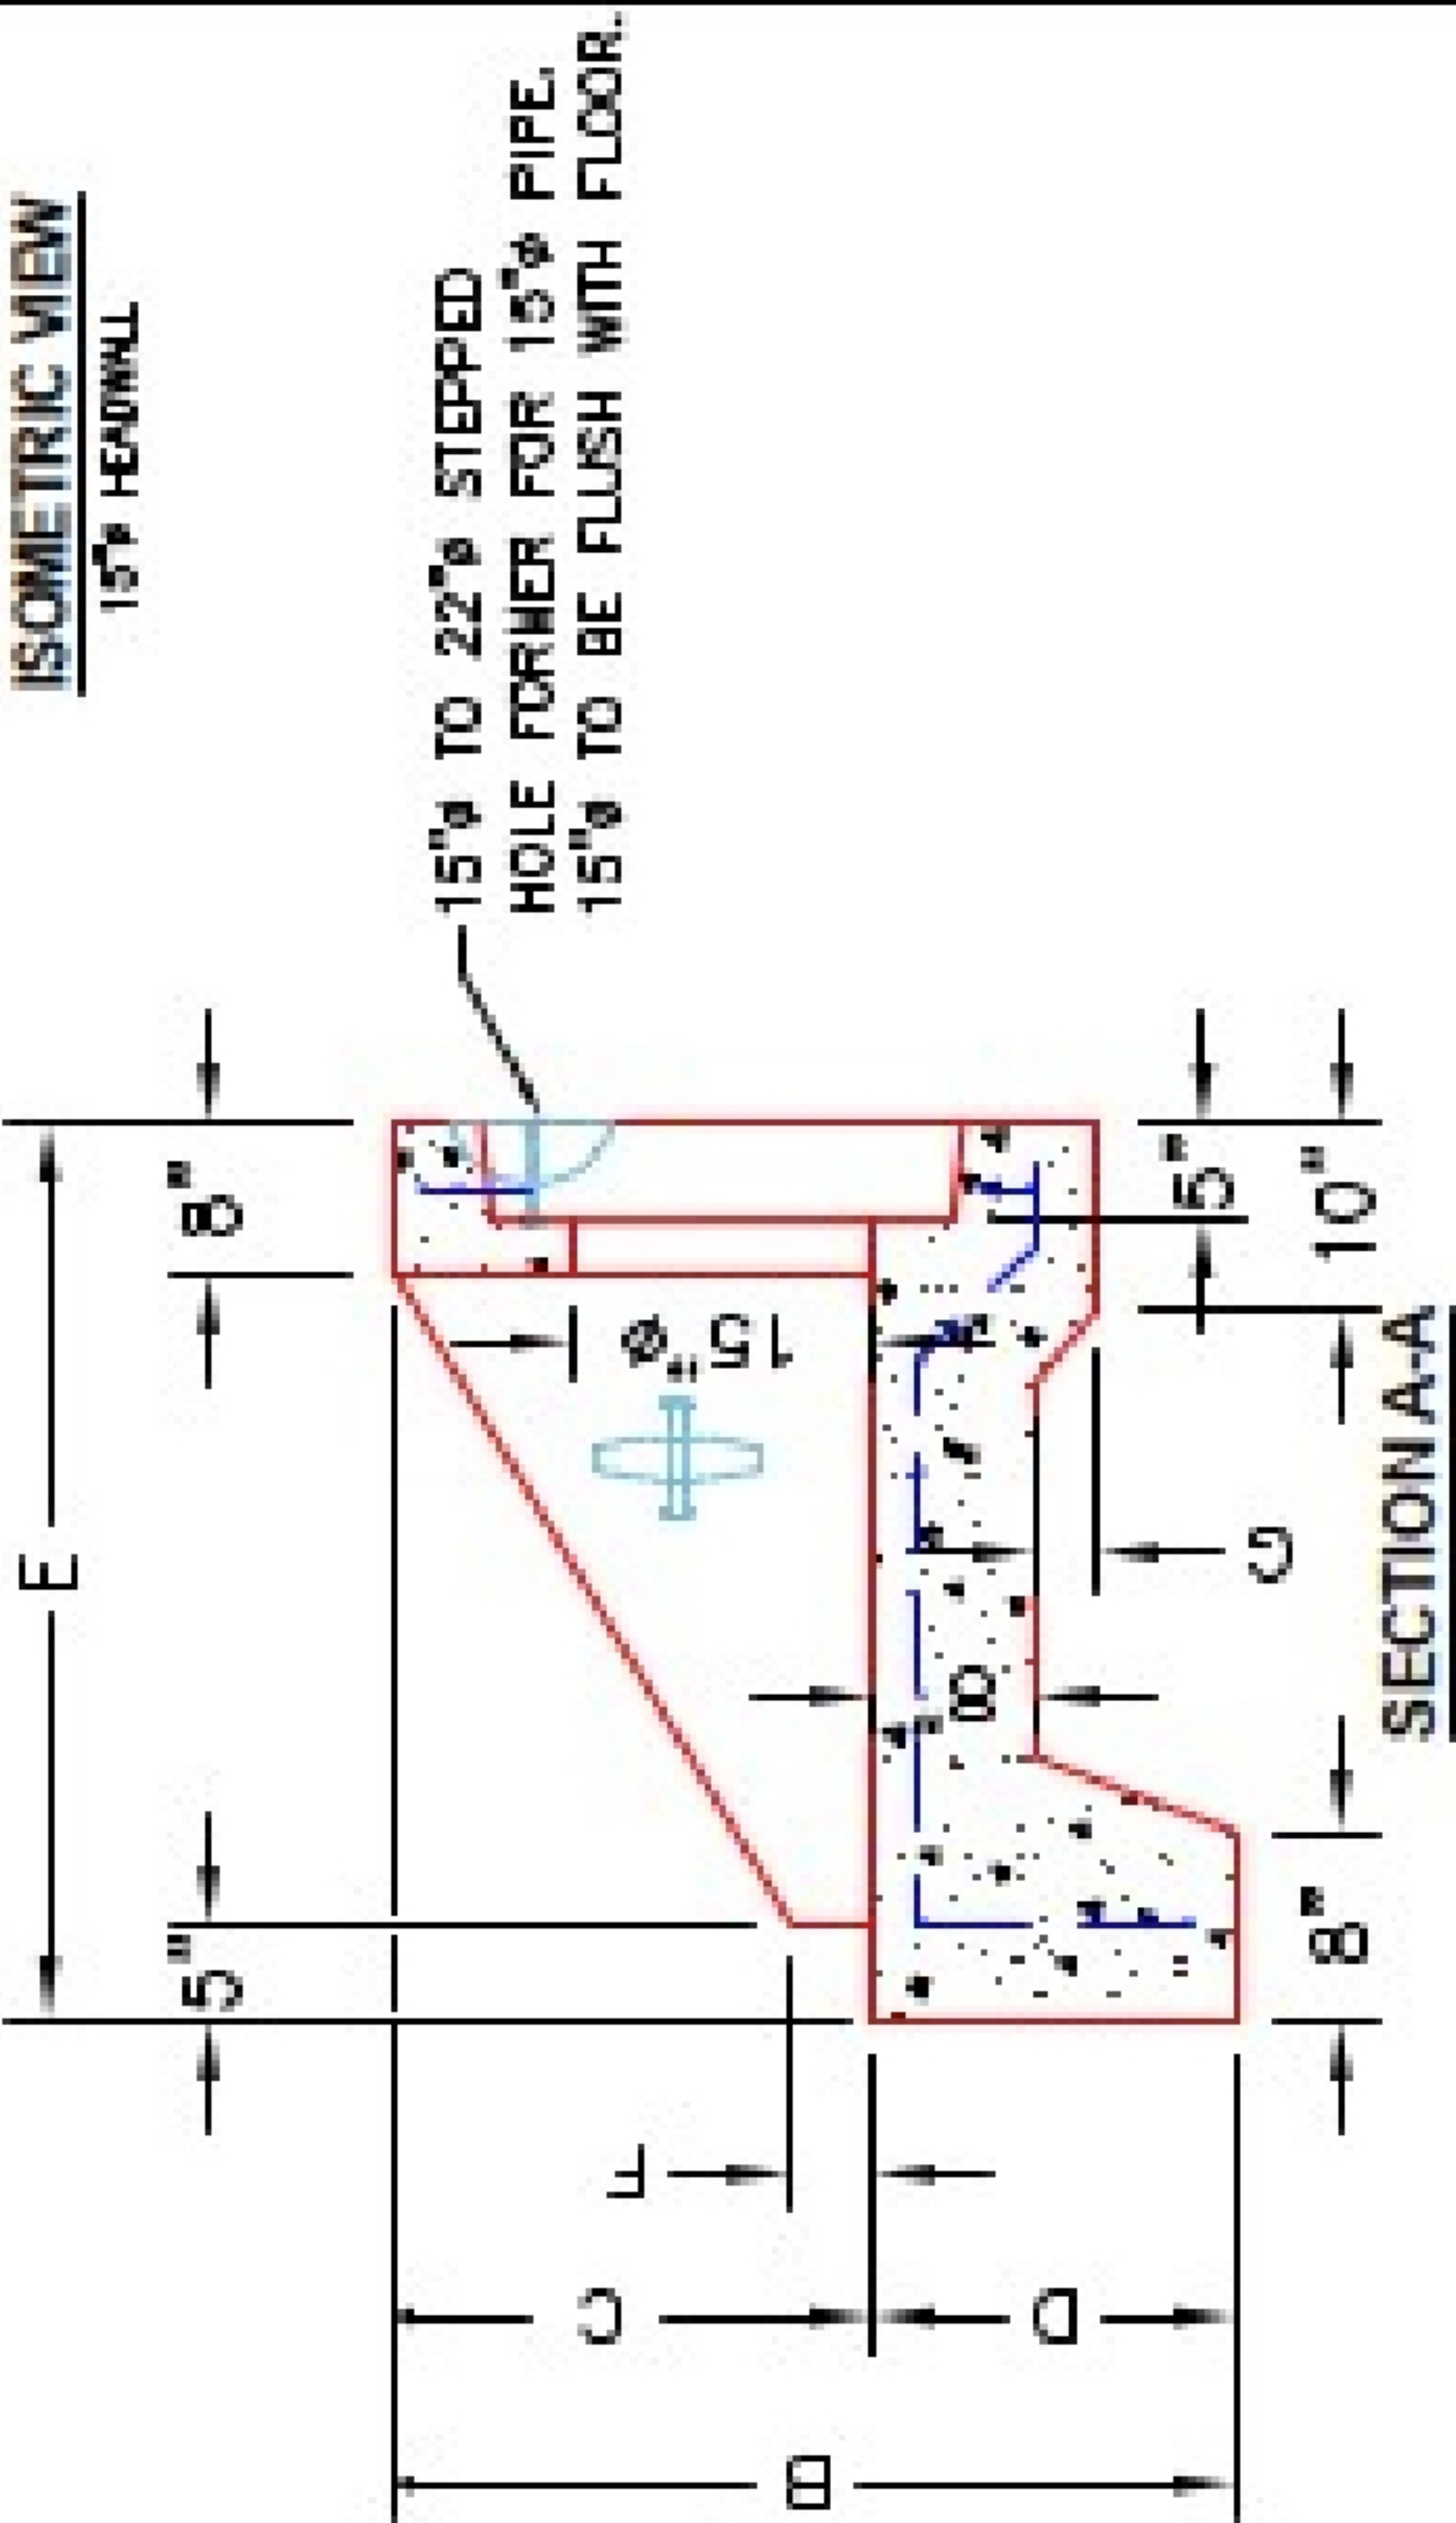

FRONT ELEVATION

- NOTES:**
1. CONCRETE: 4000 PSI @ 28 DAYS.
 2. REINFORCING: #4 BAR @ 12" C/C E.W.-GRADE 60, (WITH 2" CONCRETE COVER MINIMUM)
 3. REINFORCING BARS TO BE TACK WELDED OR TIED.
 4. DRAWING TO BE USED IN CONJUNCTION WITH KYTC STD. DRAWING RDH-020-03 AND THE STANDARD SPECIFICATIONS FOR ROAD AND BRIDGE CONSTRUCTION.
 5. 1/4" CHAMFER ON ALL EXPOSED EDGES.

"A"-ANCHOR LIFTING SYSTEM
FOR PLANT & FIELD HANDLING.

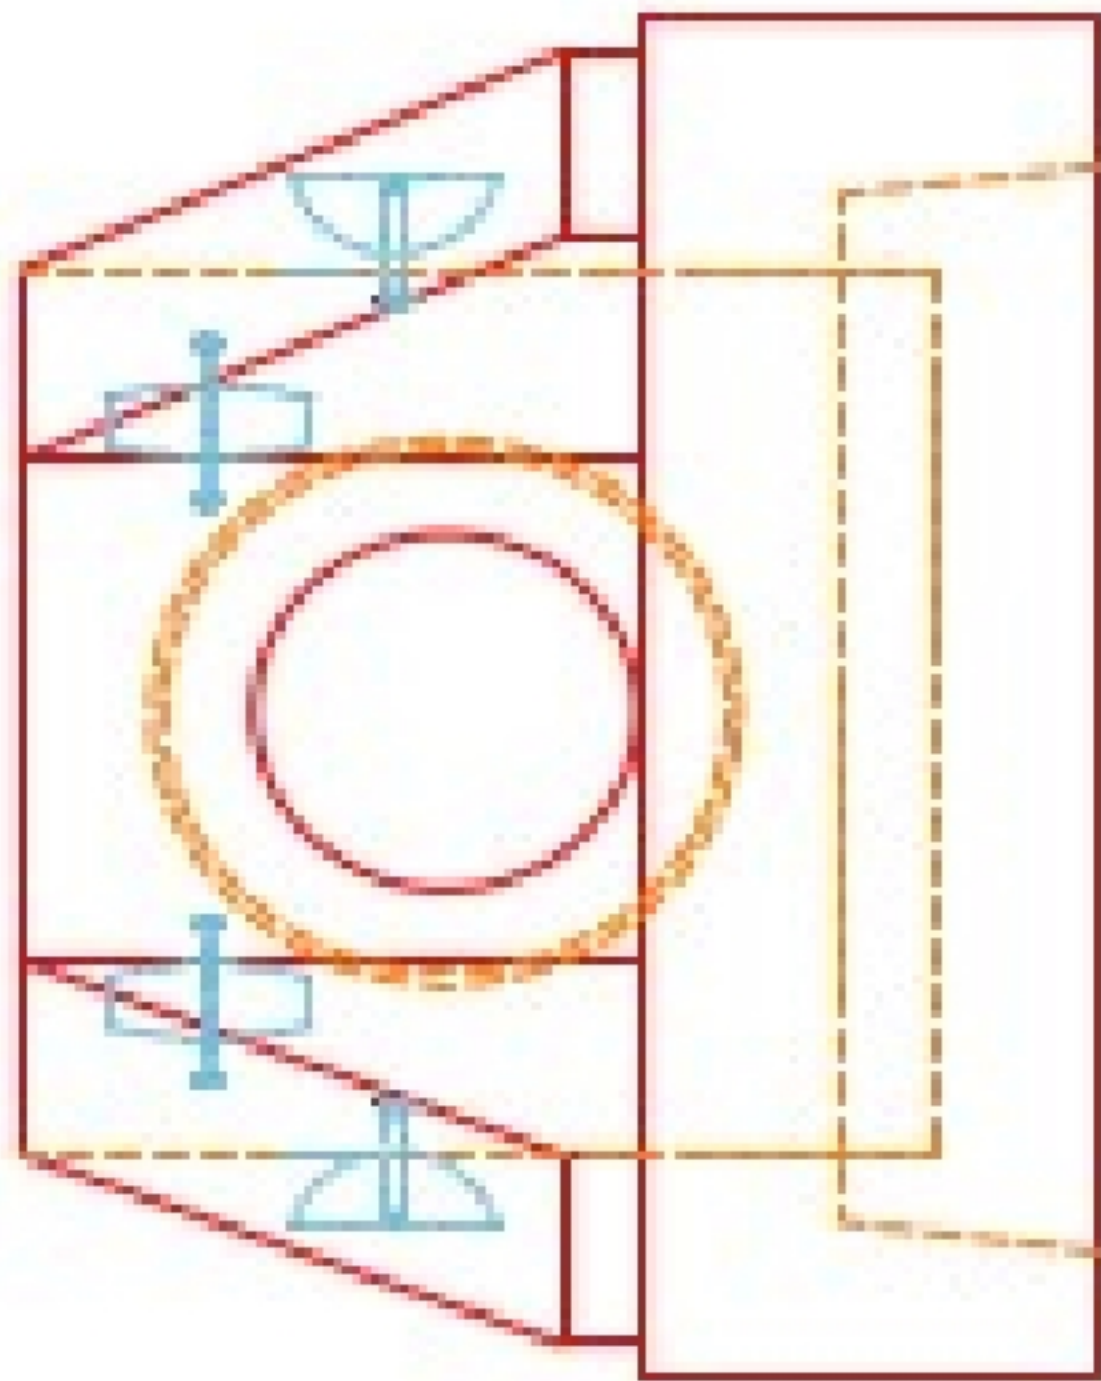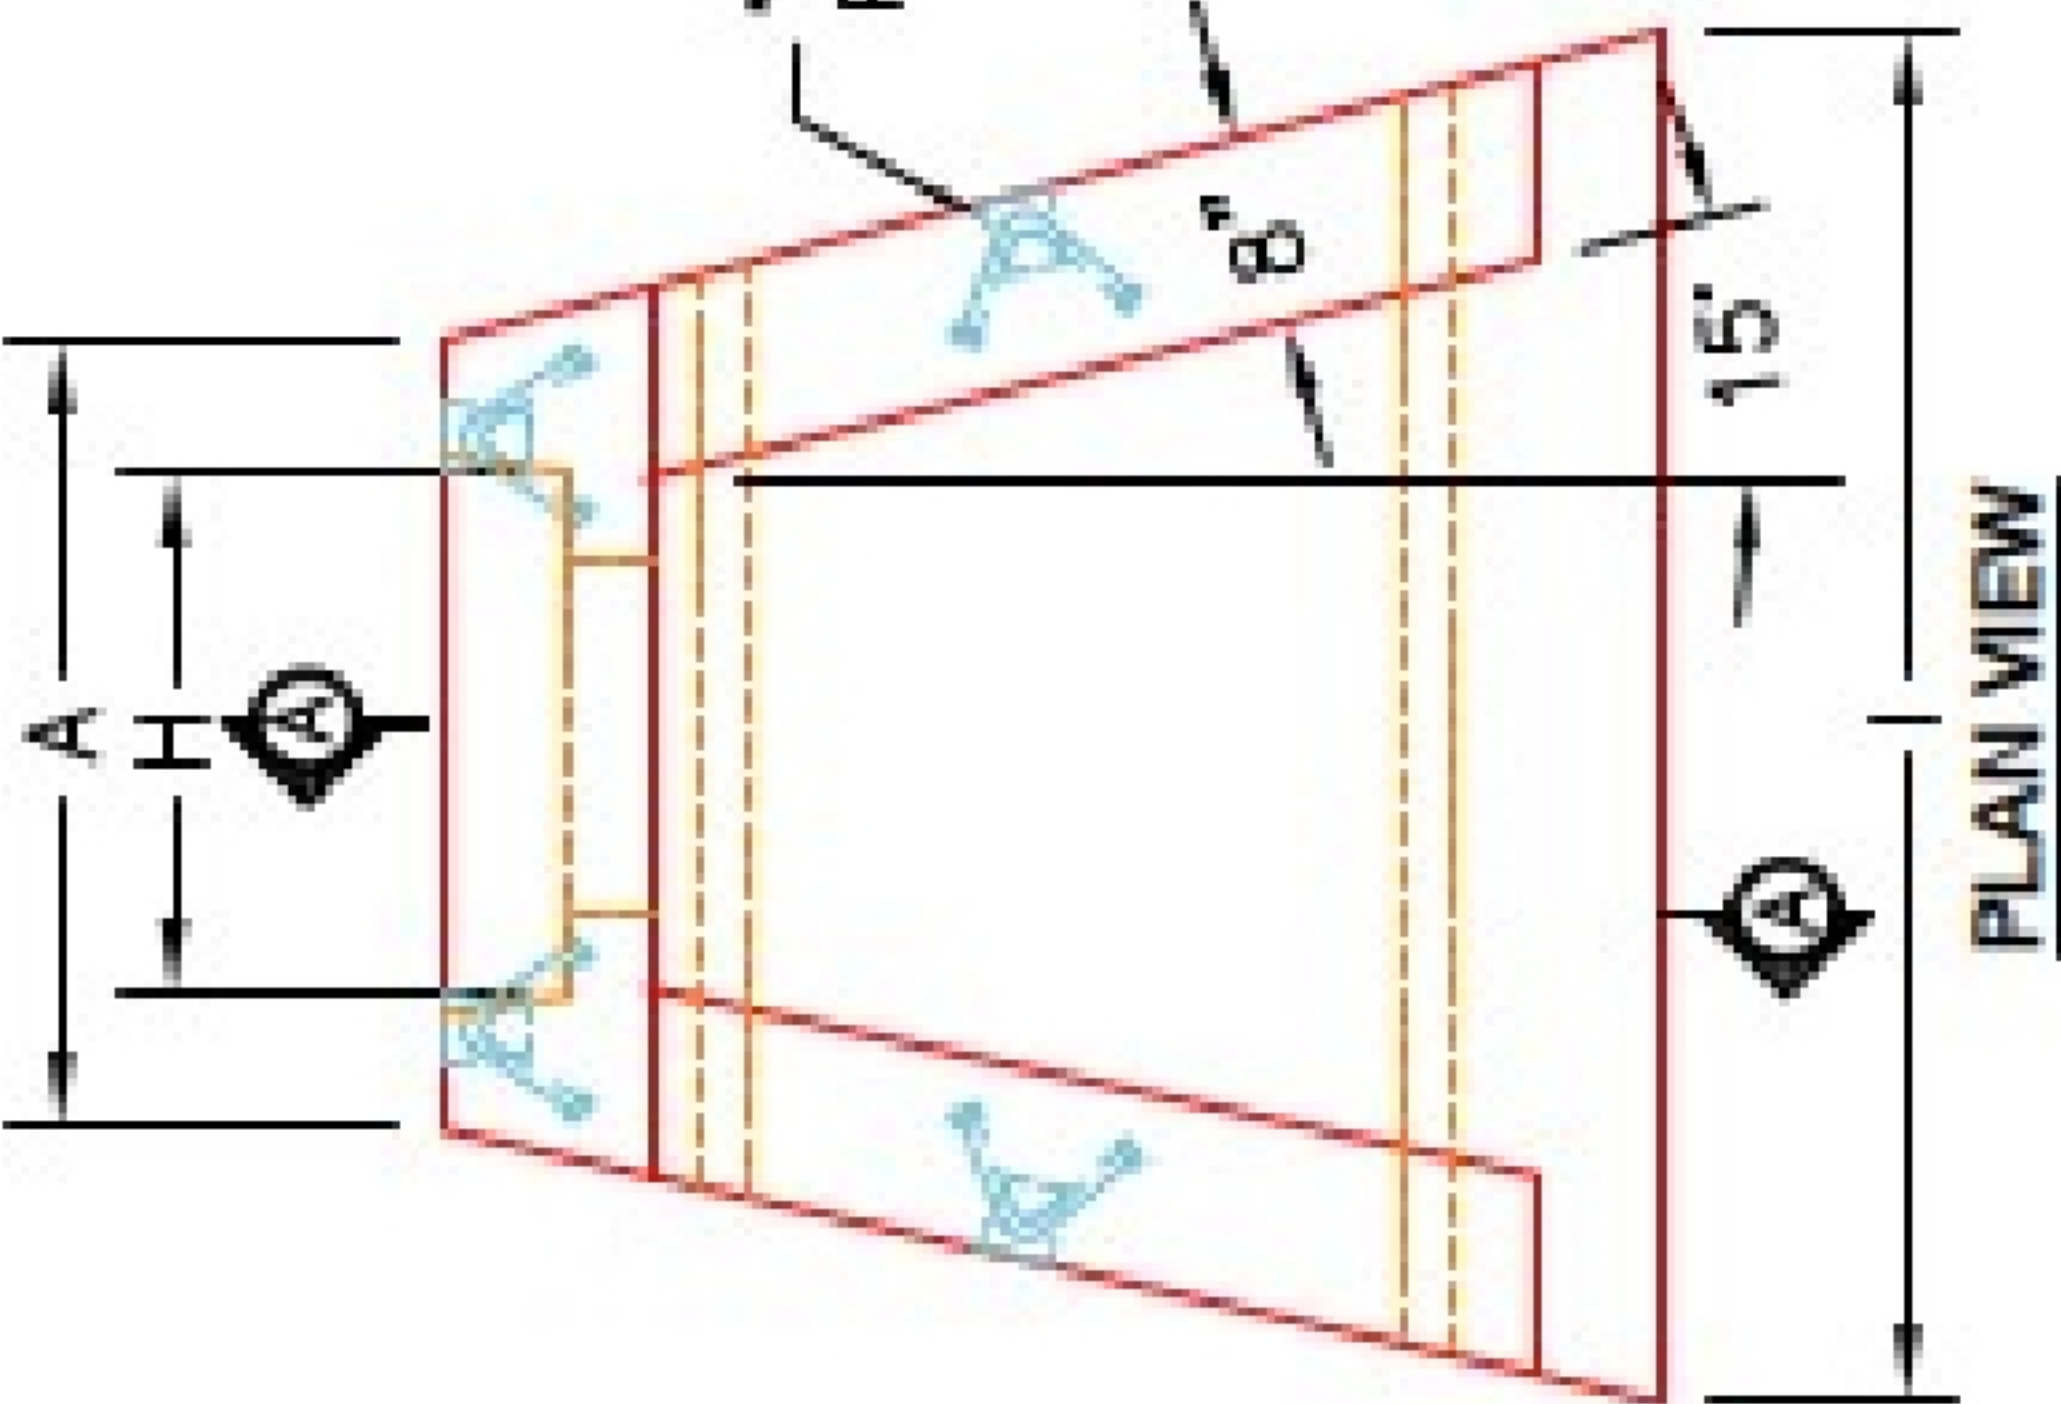

PRODUCTION WORK ORDER		PRODUCT I.D.: HWSF15	DESCRIPTION: KYTC 15" SLOPED & FLARED HEADWALL	
	QUALITY CONTROL CHECKLIST	PRODUCT VIEW: RIGHT SIDE UP	CUSTOMER: STOCK	
	☐ ALL DIMENSIONS CORRECT.	PLANT: BEAVER DAM, KY.	PROJECT: STOCK INVENTORY	
	☐ LIFTERS INSTALLED.	WEIGHT: 3,181 LBS.	STRUCTURE ID: N/A	
	☐ STEPPED IF CORRECT SIZE.	TOP SECTION JOINT: N/A	QUOTE/SALES ORDER NO: N/A	
	☐ REINFORCING CORRECT.	BASE SECTION JOINT: N/A	CHECK: J.H. ROSS, PE	
	☐ DISSIPATOR BLOCK INSTALLED.	QC CHECK INITIALS:	DRAWING: N. RICHARDS	
			DATE: 09/15/22	SCALE: NTS
				PG. 1 of 1

THIS DRAWING IS THE PROPERTY OF INFRASTRUCTURE PRECAST, INC. ANY USE OR DUPLICATION OF THIS DRAWING WITHOUT PRIOR AUTHORIZATION IS STRICTLY PROHIBITED.