

Job Name: 25-2397 Sandy Springs Sec. 2
Job Location: Elizabethtown, KY 42701
Contractor: Dirt Works Unlimited, LLC.

Plant: 100
7/14/2026 12:21:00 PM


Tech: Jared - A
PC: Thomas Ryan




Structure ID: D
P1 HWSF15

15" - SLOPED & FLARED HEADWALL

DIMENSIONS							
PPE #	A	B	C	D	E	F	WEIGHT
15"	2'-0"	3'-6"	2'-0"	1'-6"	4'-0"	3"	3,181 LBS.

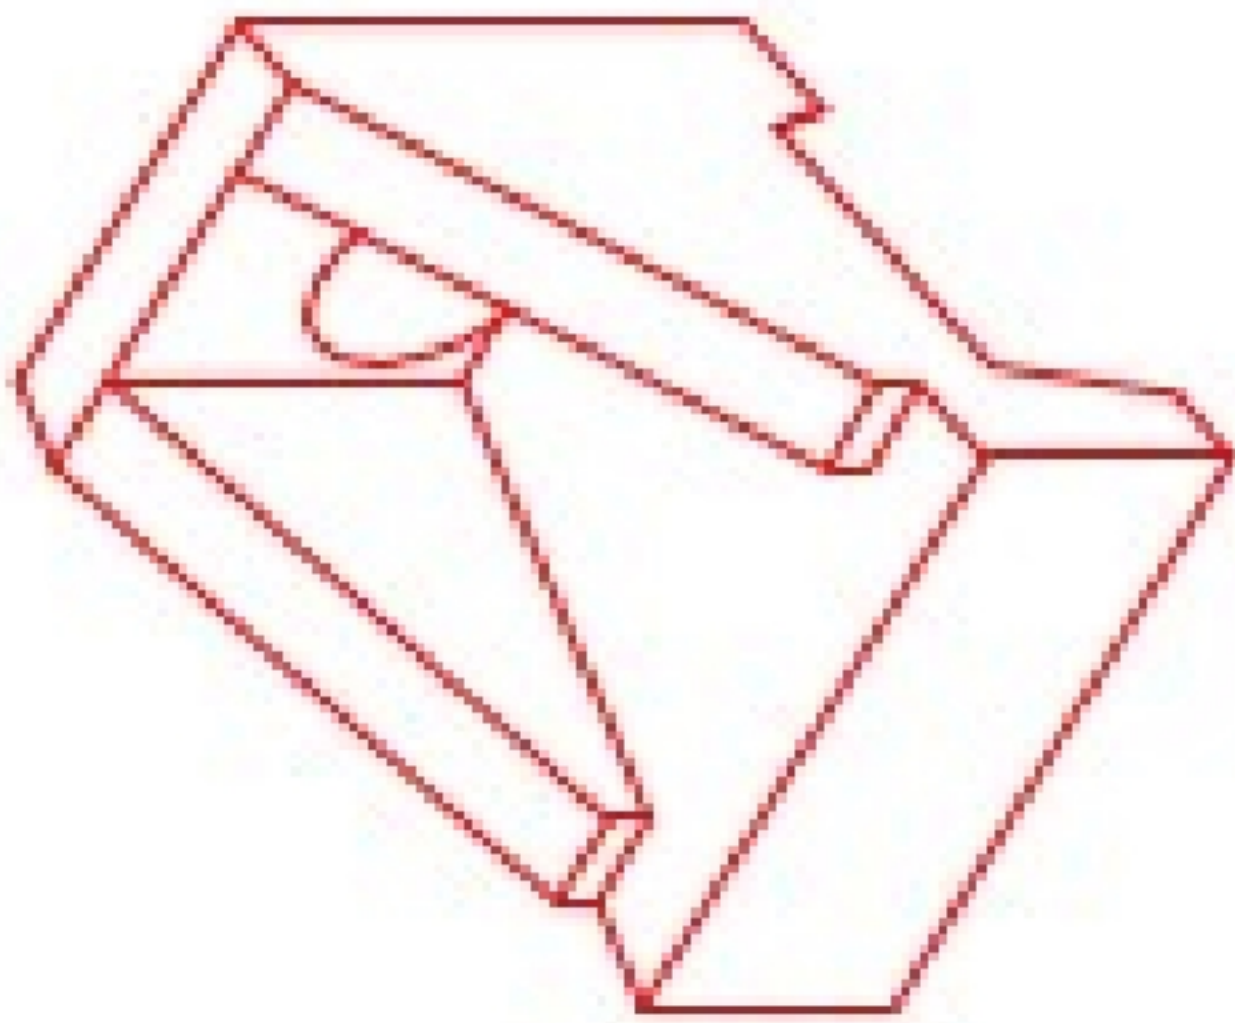



ISOMETRIC VIEW
15" HEADWALL

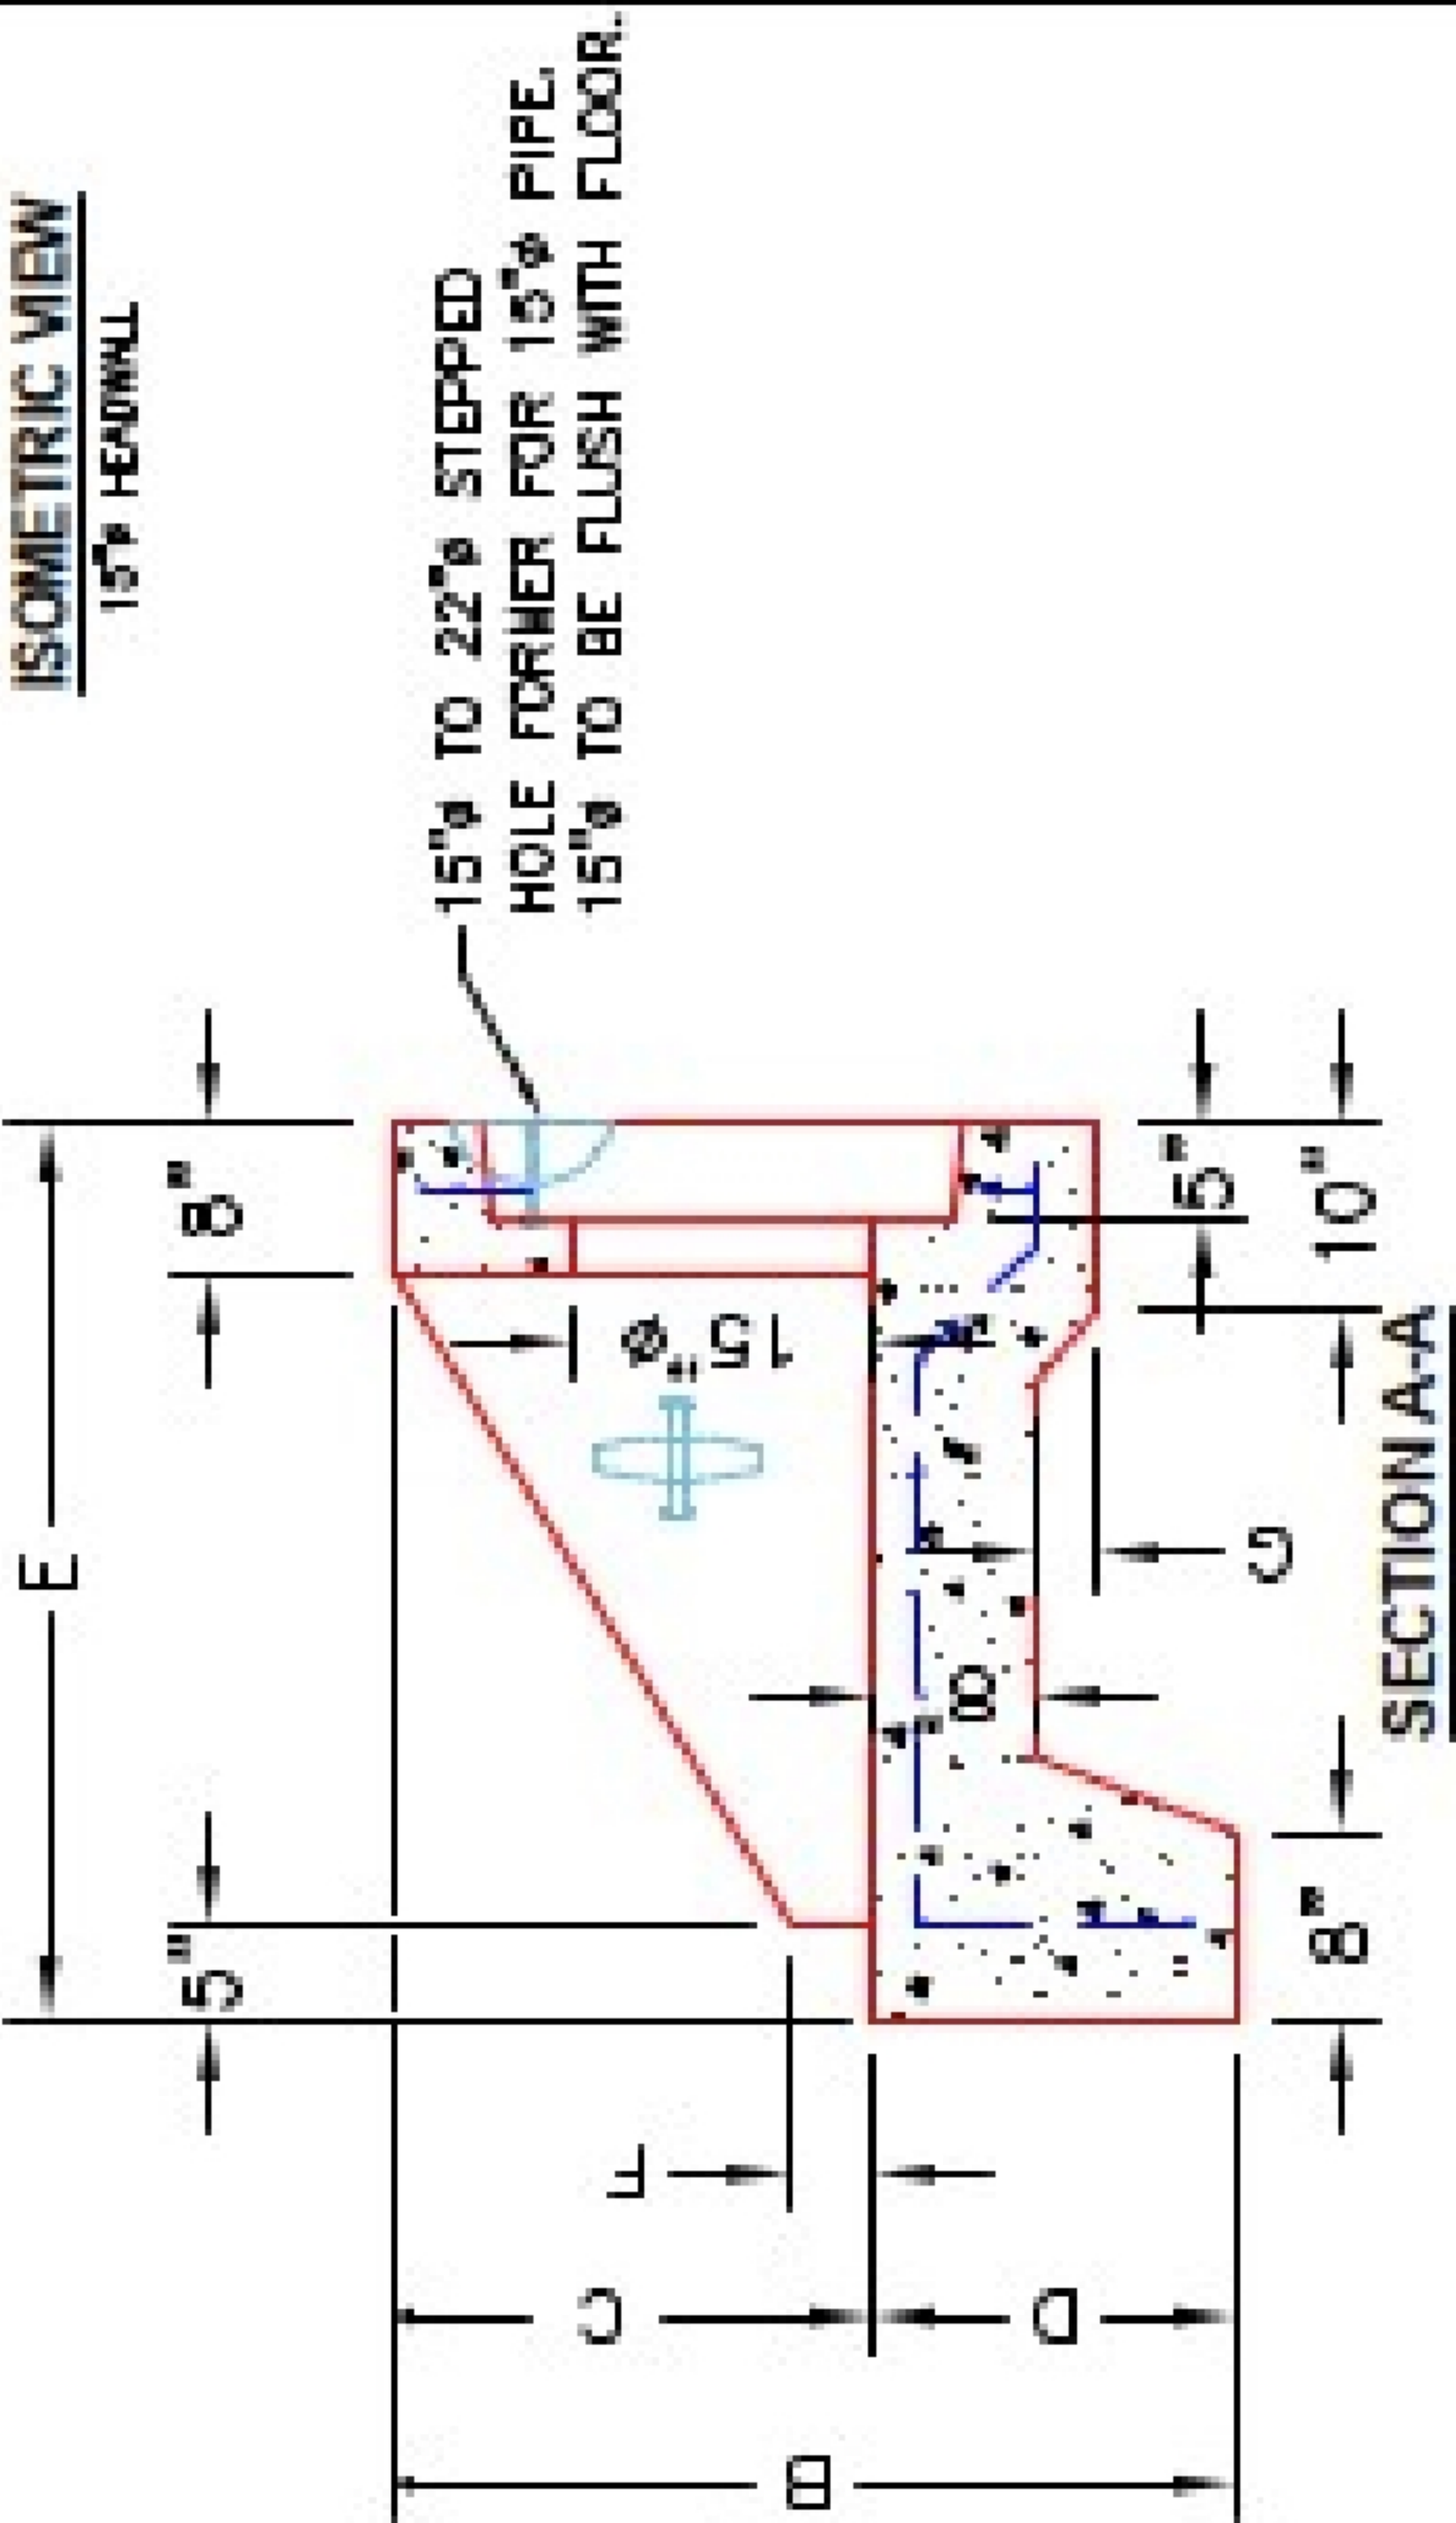

FRONT ELEVATION

- NOTES:
1. CONCRETE: 4000 PSI @ 28 DAYS.
 2. REINFORCING: #4 BAR @ 12" C/C E.W.-GRADE 60, (WITH 2" CONCRETE COVER MINIMUM)
 3. REINFORCING BARS TO BE TACK WELDED OR TIED.
 4. DRAWING TO BE USED IN CONJUNCTION WITH KYTC STD. DRAWING RDH-020-03 AND THE STANDARD SPECIFICATIONS FOR ROAD AND BRIDGE CONSTRUCTION.
 5. 1/4" CHAMFER ON ALL EXPOSED EDGES.

"A"-ANCHOR LIFTING SYSTEM
FOR PLANT & FIELD HANDLING.

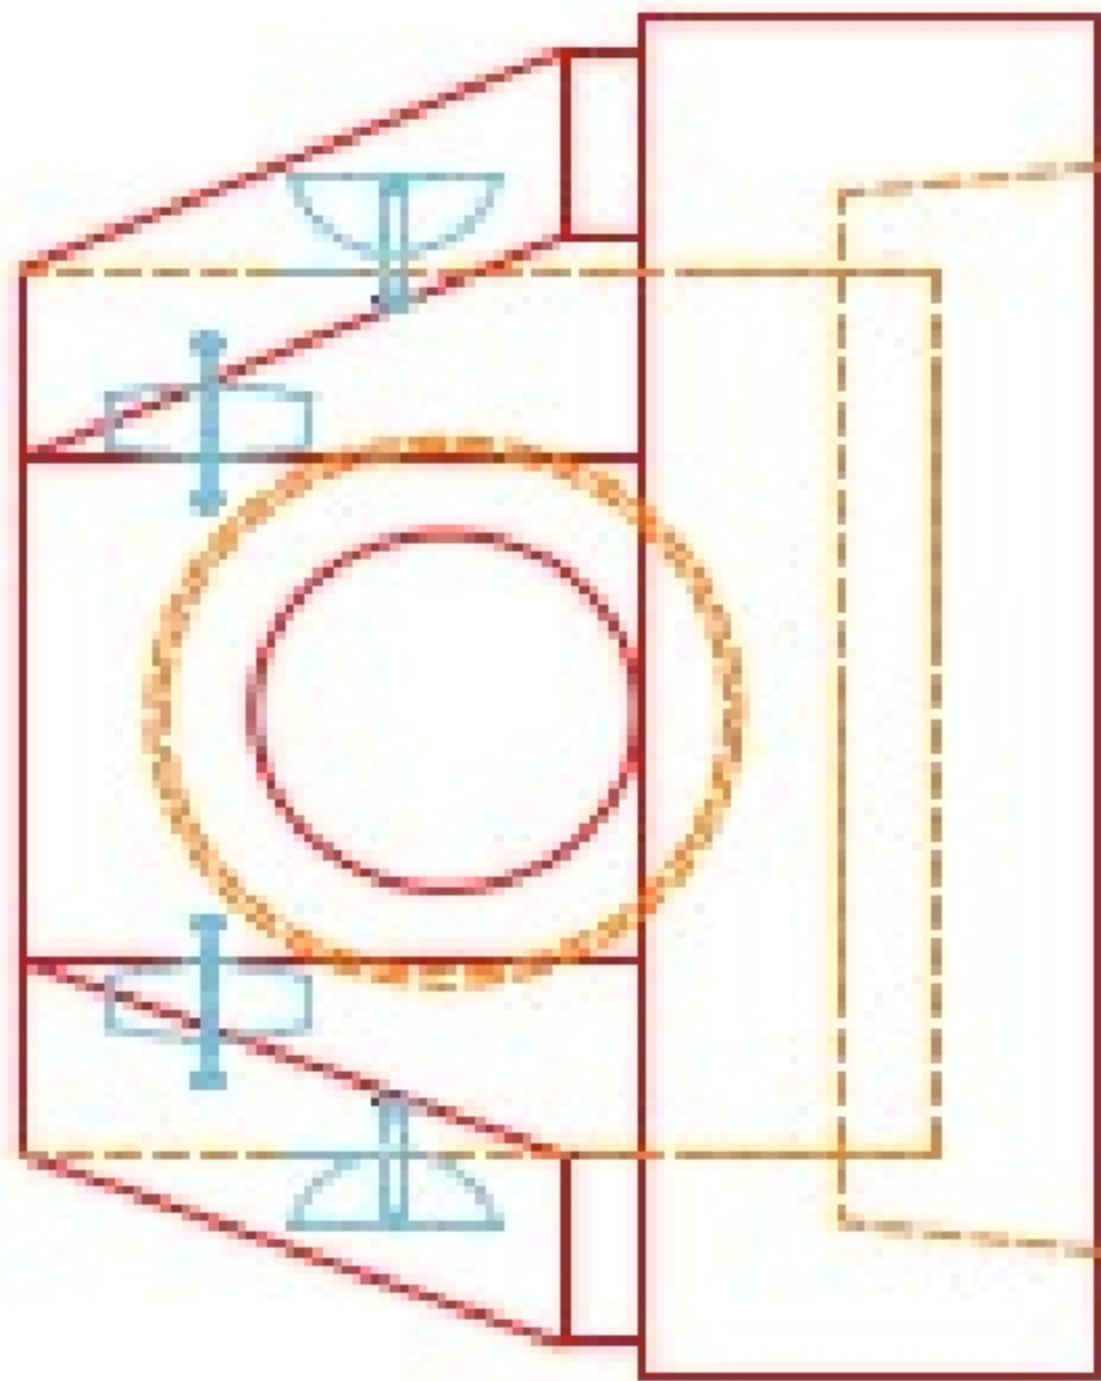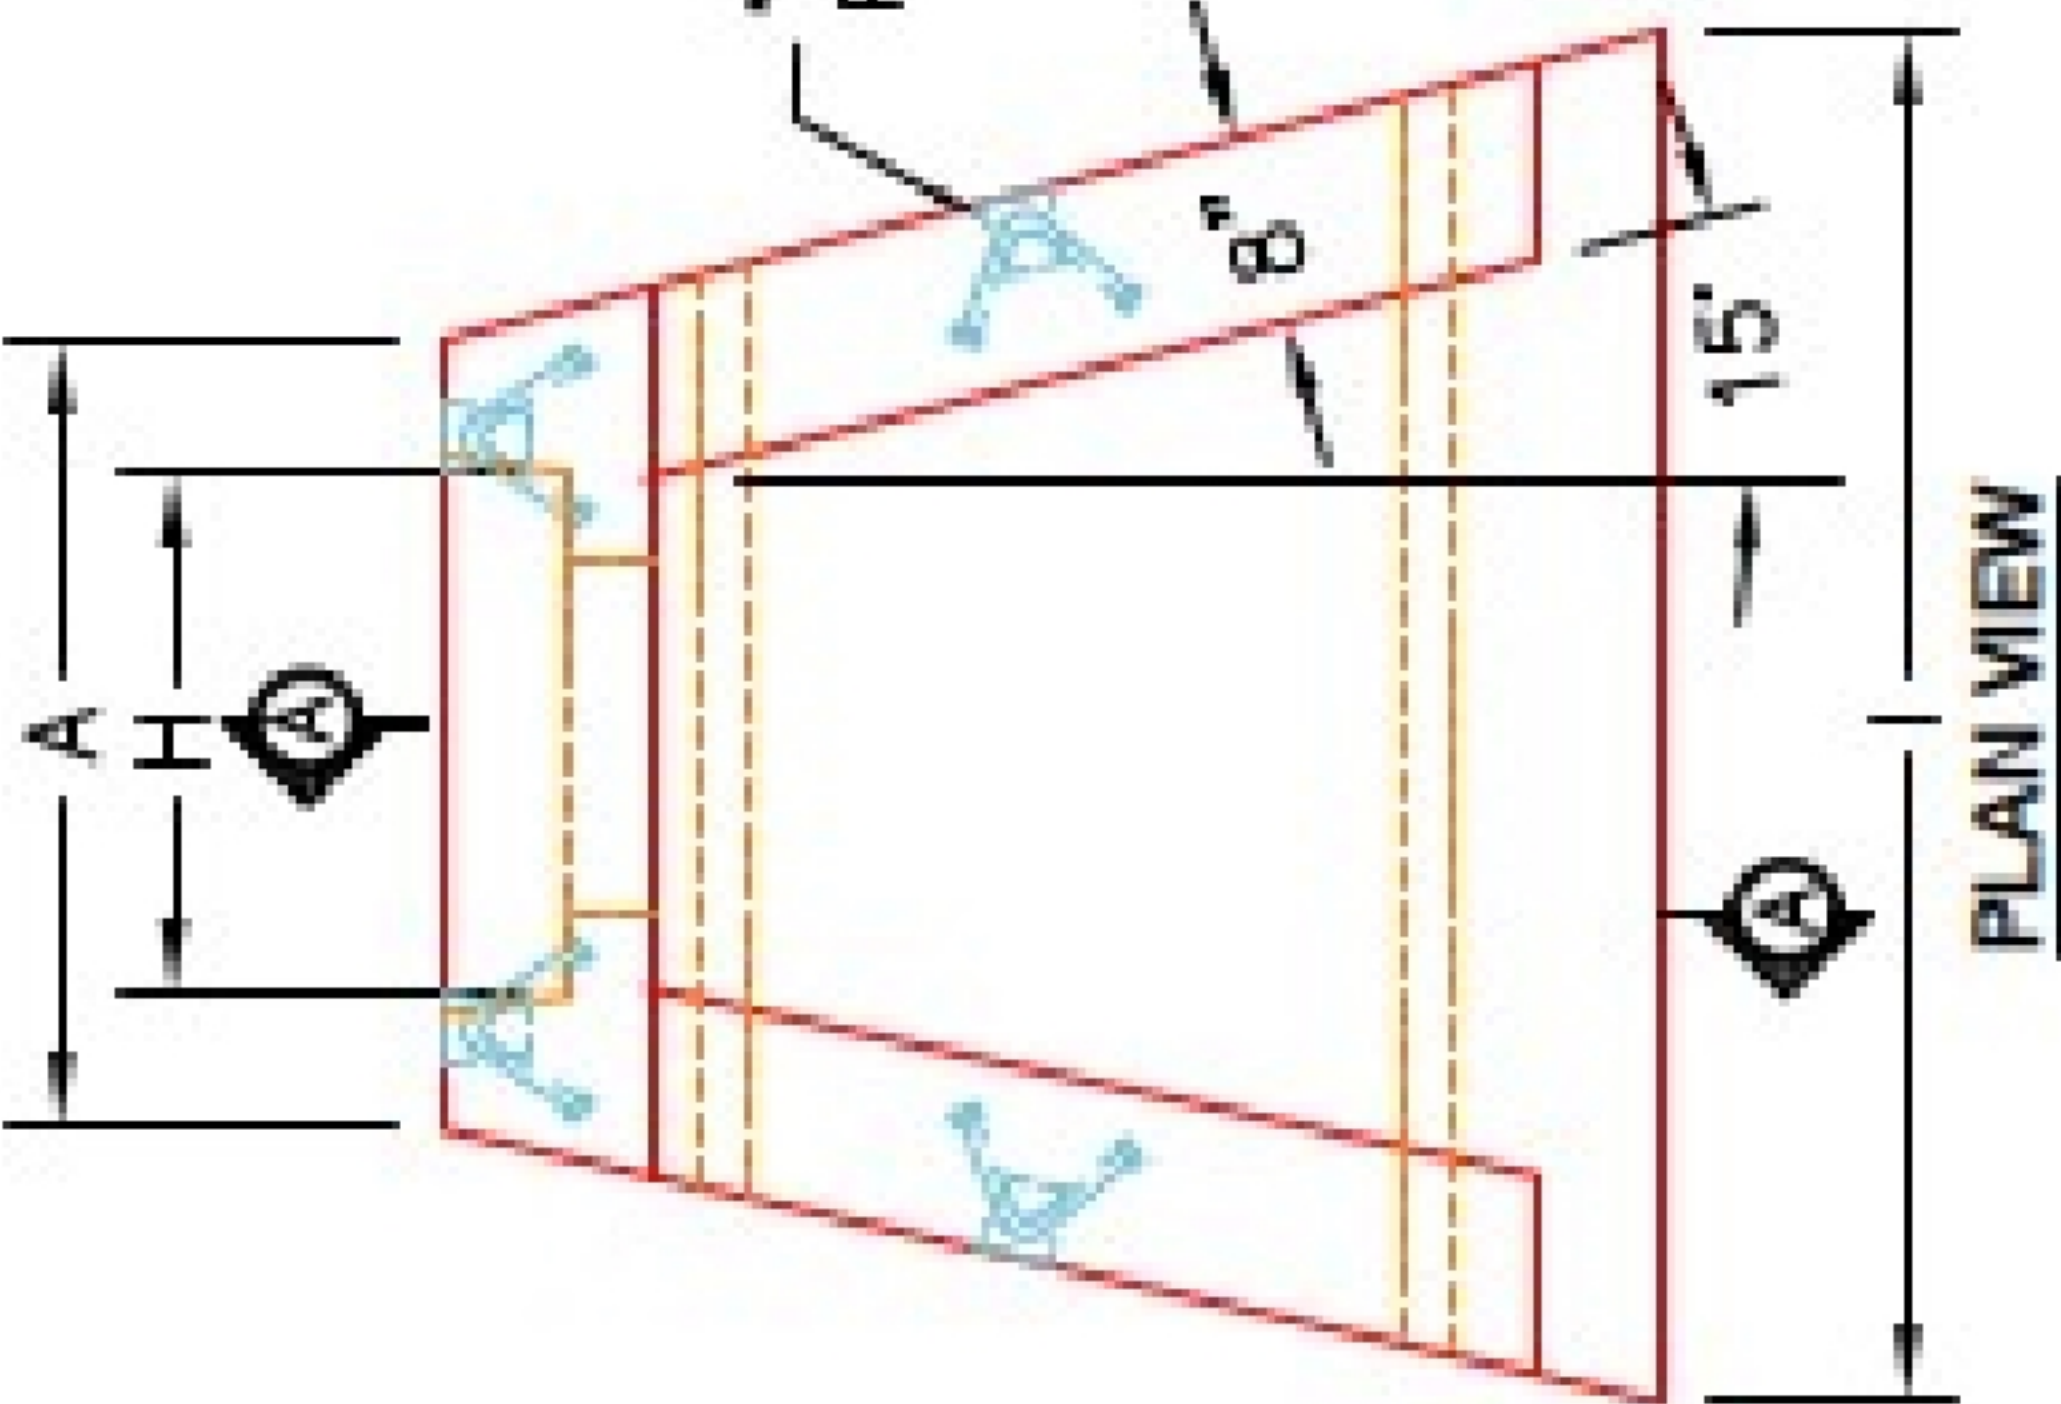

PRODUCTION WORK ORDER		PRODUCT I.D.: HWSF15	DESCRIPTION: KYTC 15" SLOPED & FLARED HEADWALL	
	QUALITY CONTROL CHECKLIST	PRODUCT VIEW: RIGHT SIDE UP	CUSTOMER: STOCK	
	☐ ALL DIMENSIONS CORRECT.	PLANT: BEAVER DAM, KY.	PROJECT: STOCK INVENTORY	
	☐ LIFTERS INSTALLED.	WEIGHT: 3,181 LBS.	STRUCTURE ID: N/A	
	☐ STEPPED IF CORRECT SIZE.	TOP SECTION JOINT: N/A	QUOTE/SALES ORDER NO: N/A	
	☐ REINFORCING CORRECT.	BASE SECTION JOINT: N/A	CHECK: J.H. ROSS, PE	
	☐ DISSIPATOR BLOCK INSTALLED.	QC CHECK INITIALS:	DRAWING: N. RICHARDS	
	☐ EDGES CHAMFERED.		DATE: 09/15/22	
			SCALE: NTS	PG. 1 of 1

THIS DRAWING IS THE PROPERTY OF INFRASTRUCTURE PRECAST, INC. ANY USE OR DUPLICATION OF THIS DRAWING WITHOUT PRIOR AUTHORIZATION IS STRICTLY PROHIBITED.