


Tech:	J. Horsley
PC:	T. Leweis



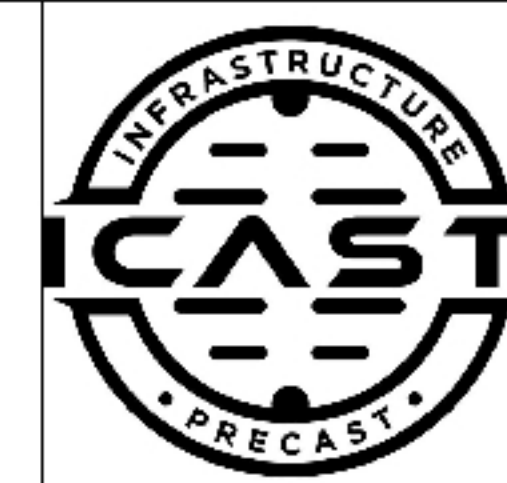


P1 HWSF18

18" - SLOPED & FLARED HEADWALL F/F

DIMENSIONS										
PIPE Ø	A	B	C	D	E	F	G	H	I	WEIGHT
18"	3'-0"	3'-8"	2'-3"	1'-6"	4'-6"	4"	2 $\frac{1}{2}$ "	2'-2"	5'-2"	3,640 LBS.

**"A-ANCHOR" LIFTING SYSTEM
FOR PLANT & FIELD HANDLING.**

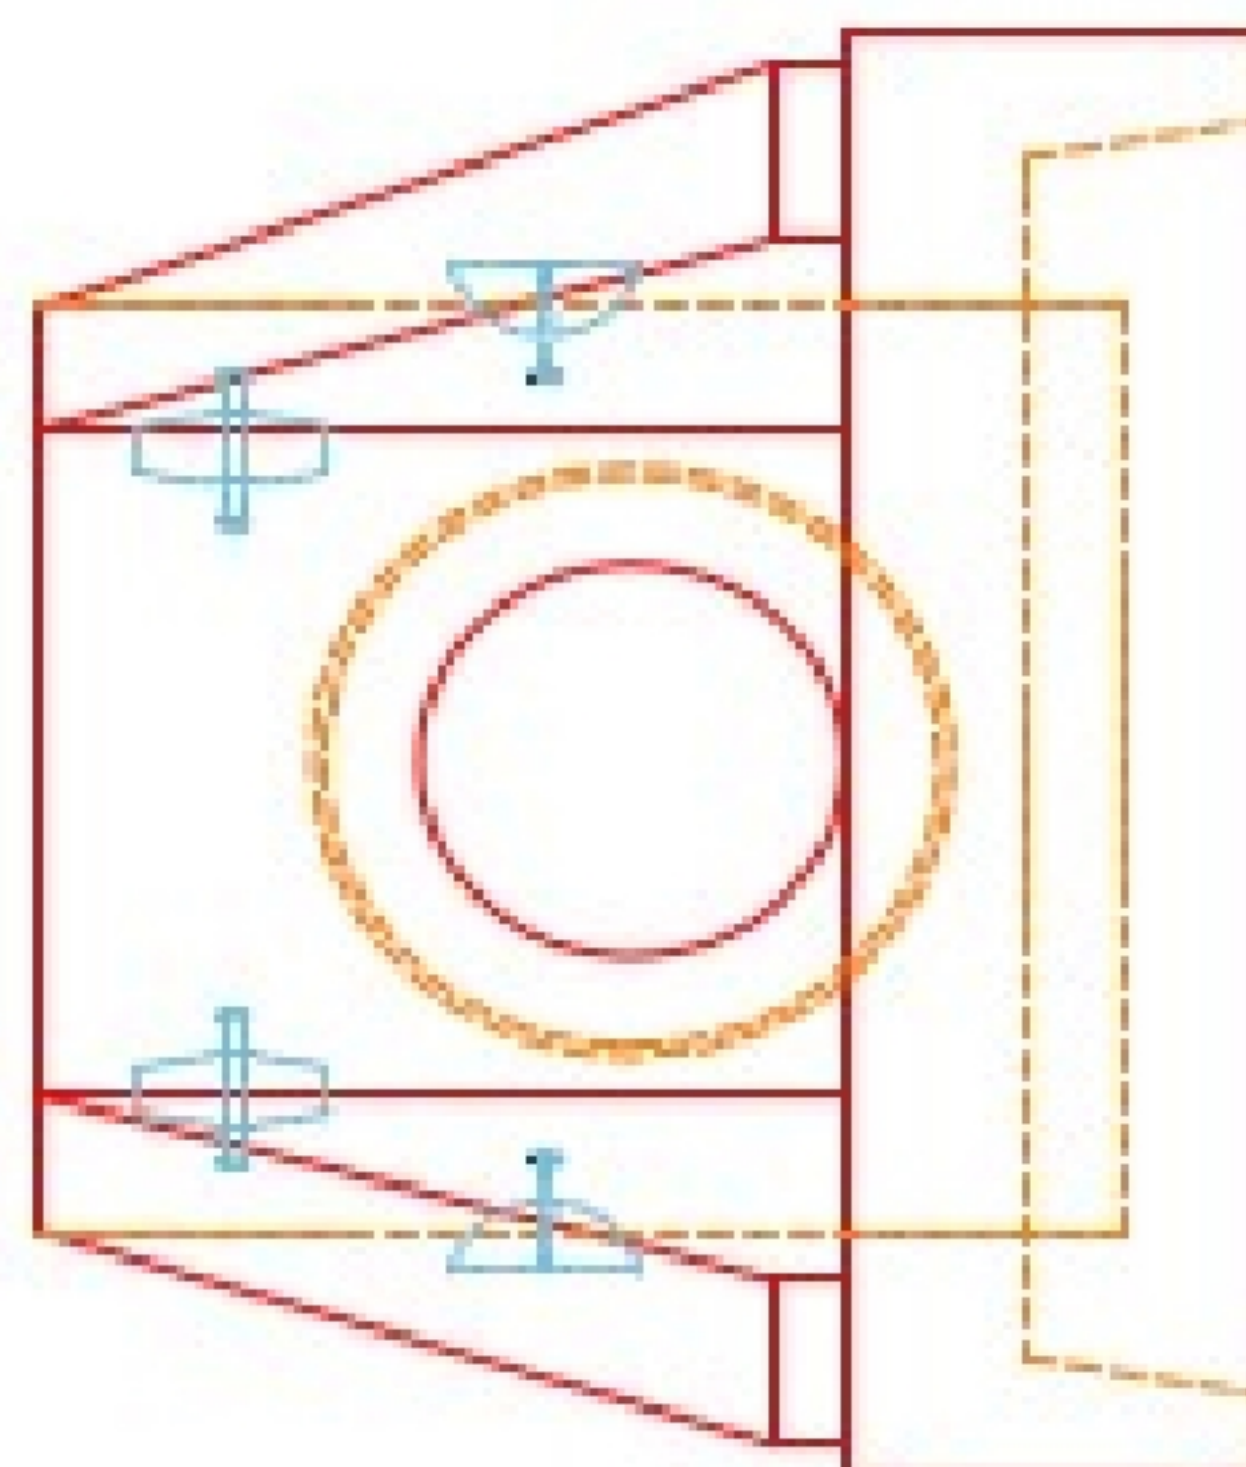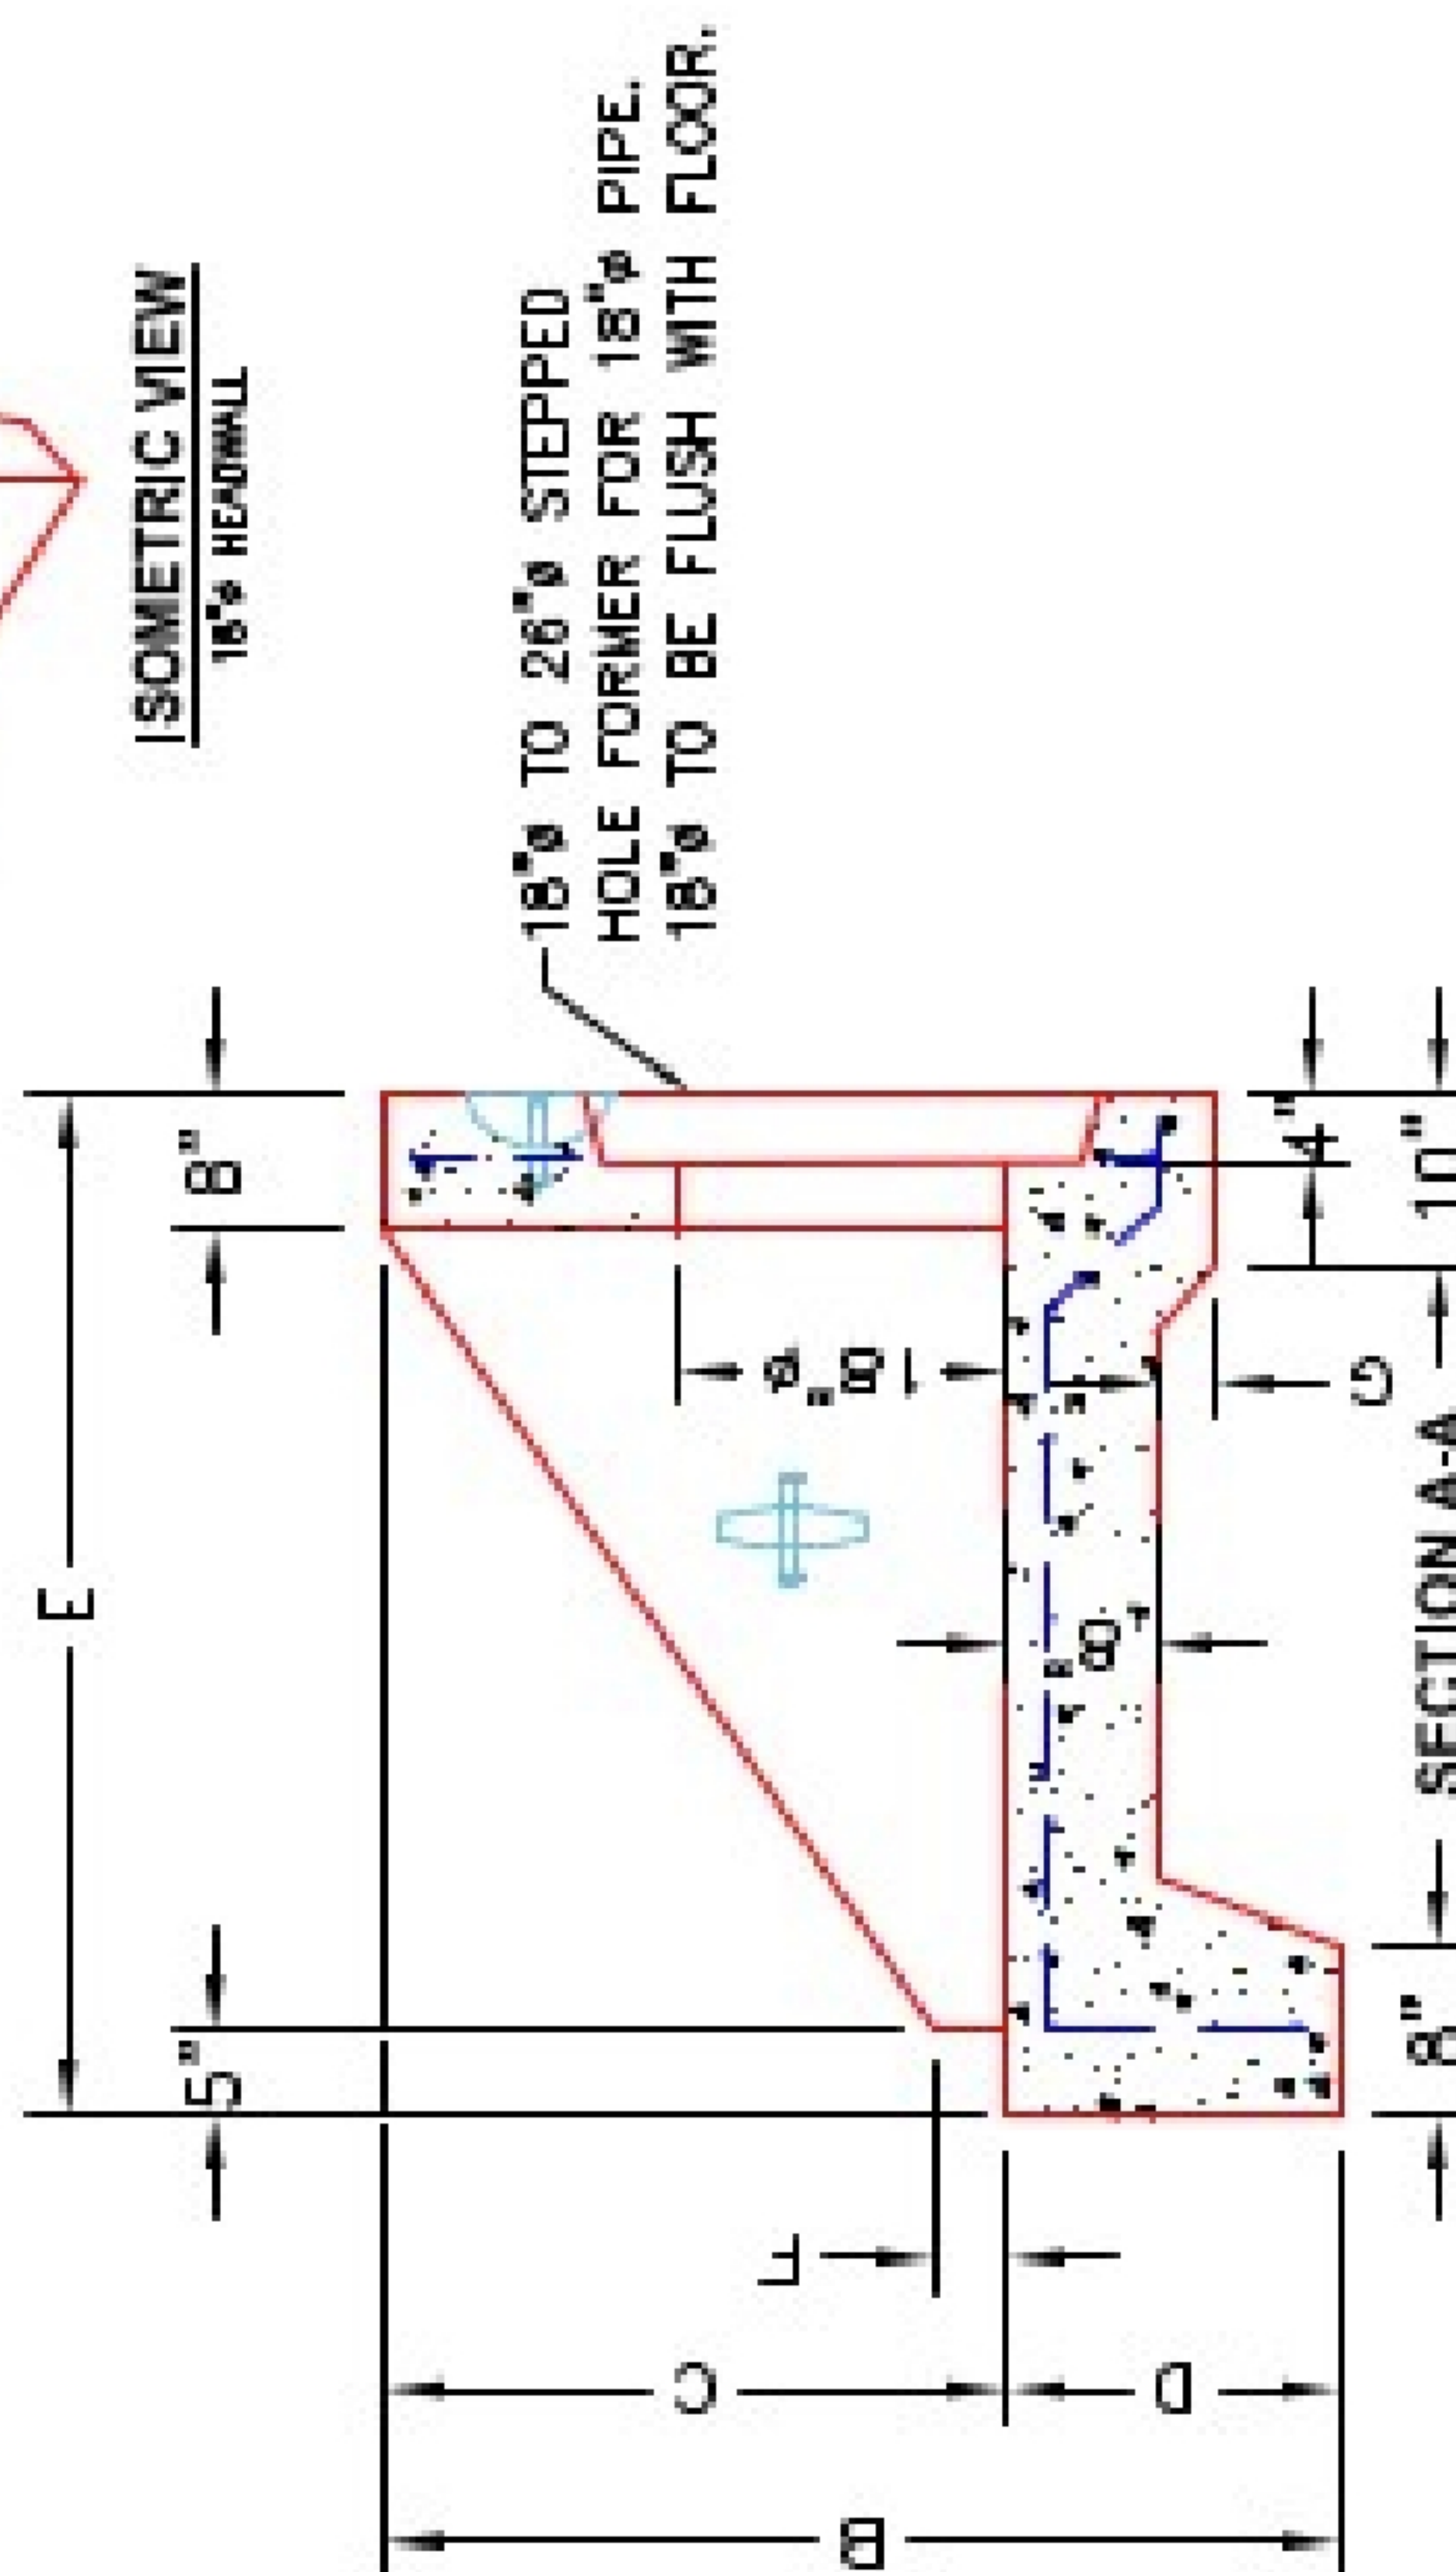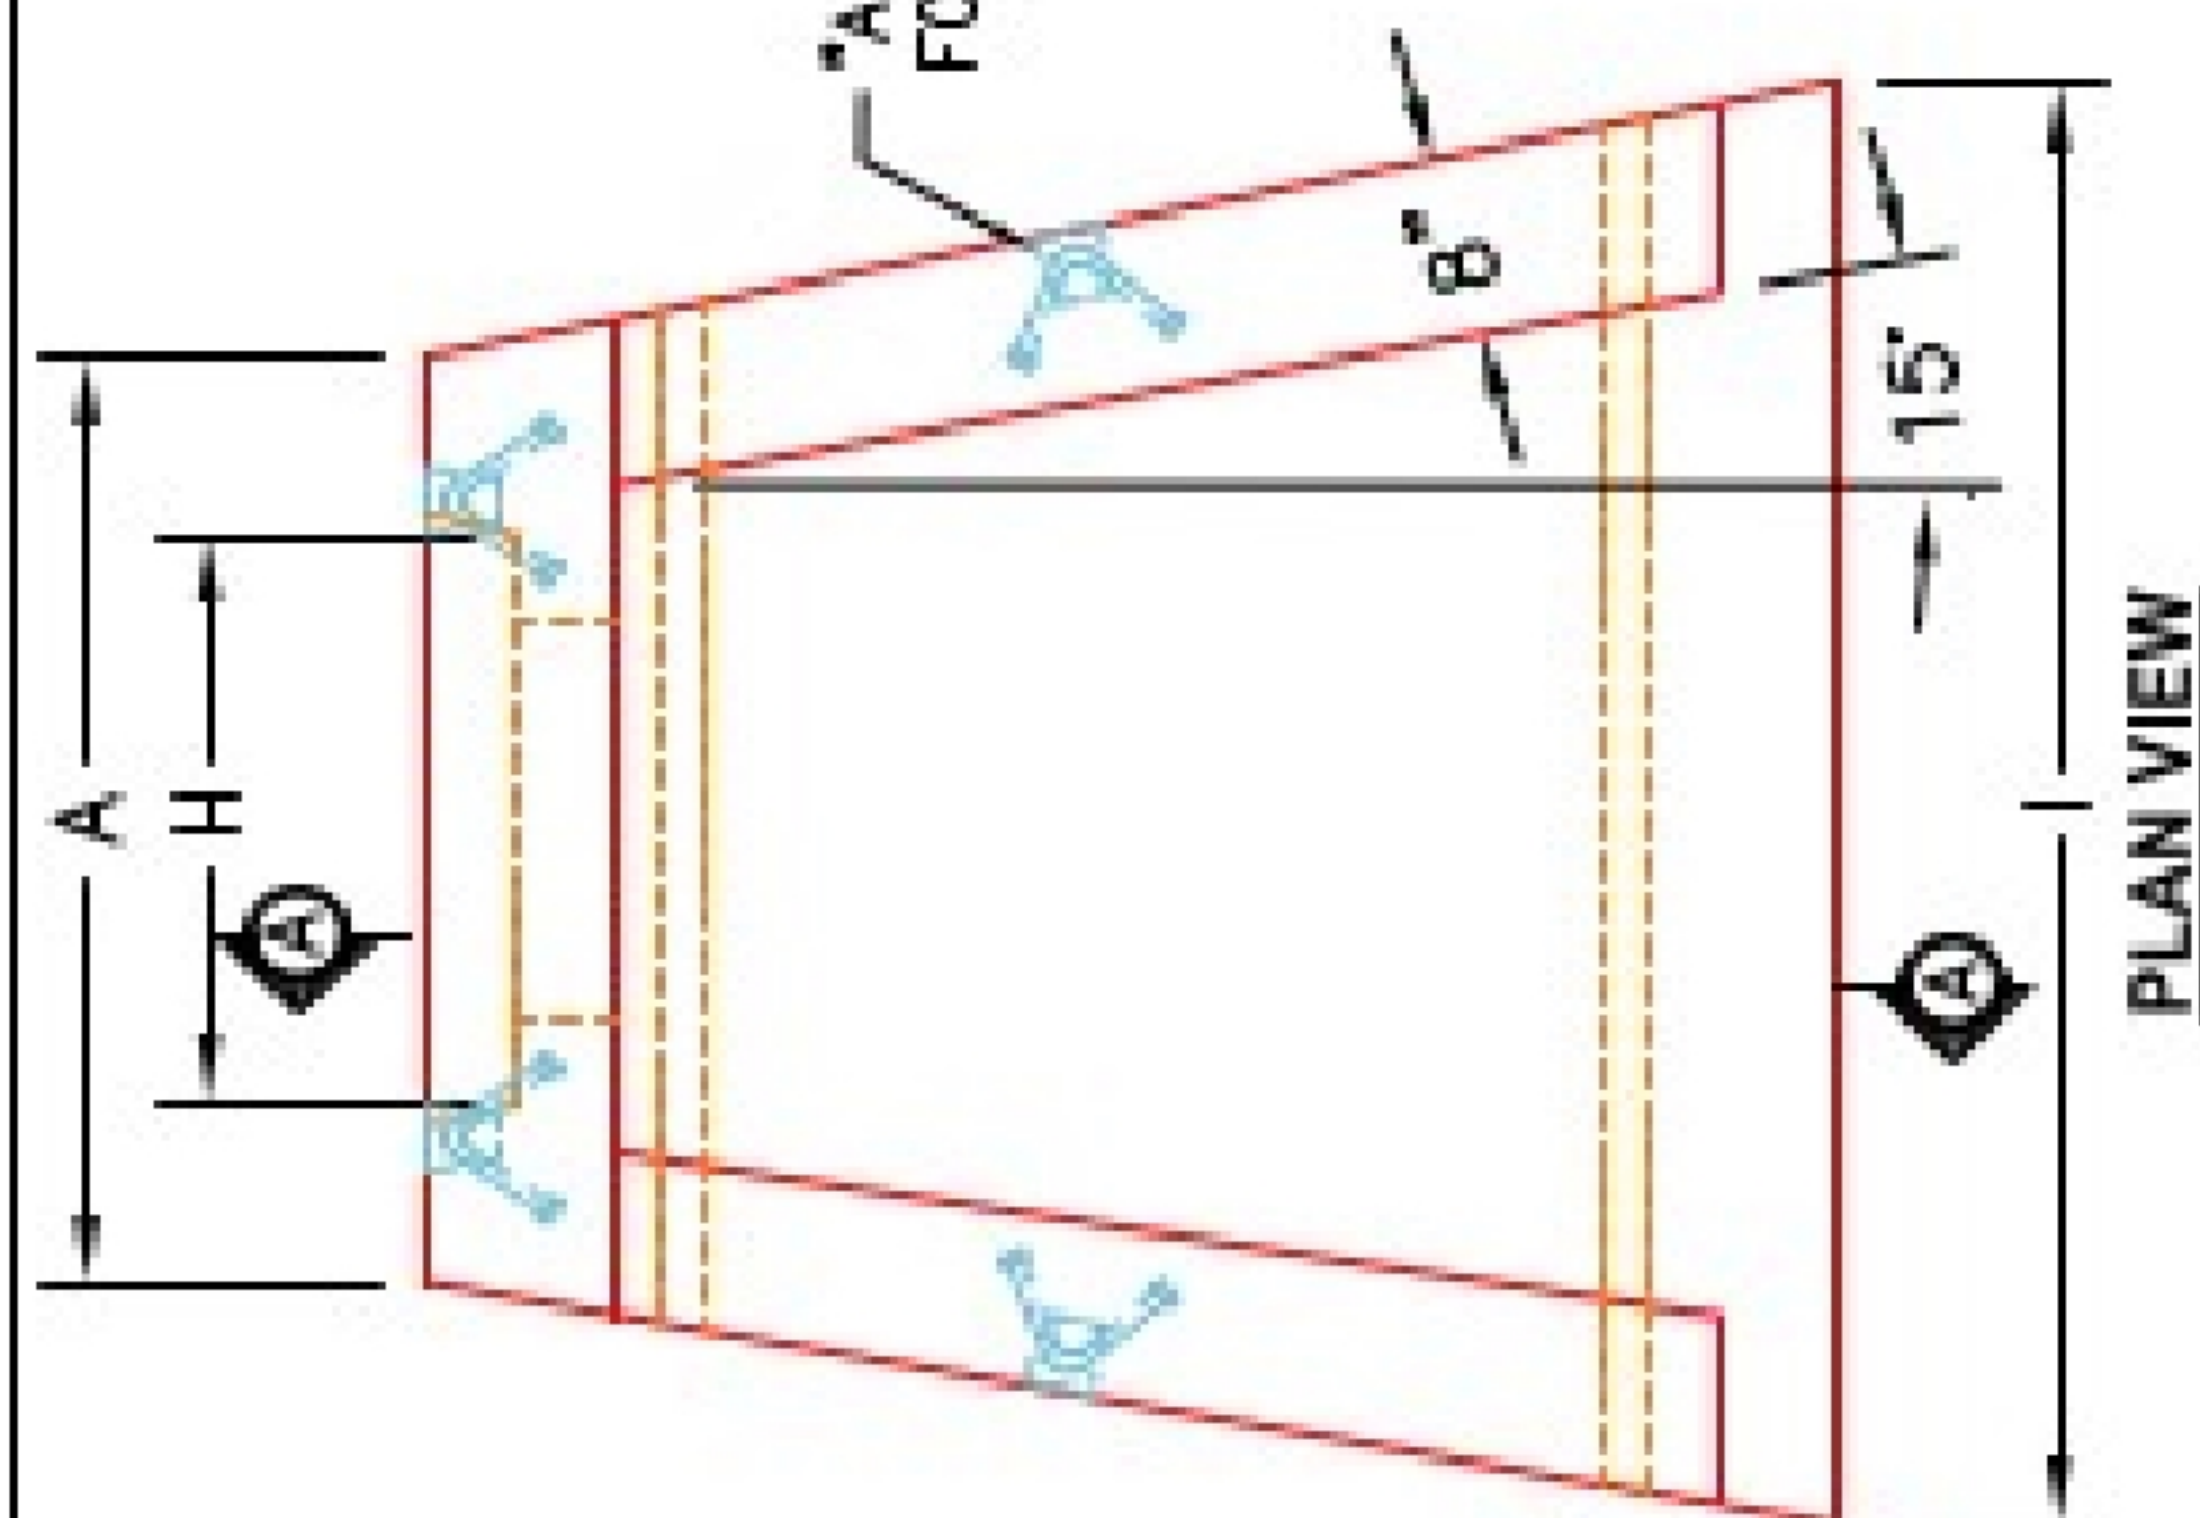

FRONT ELEVATION

- NOTES:**
1. CONCRETE: 4500 PSI @ 28 DAYS.
 2. REINFORCING: #4 BAR @ 12" C/C E.W.-GRADE 60,
(WITH 2" CONCRETE COVER MINIMUM)
 3. REINFORCING BARS TO BE LACK WELDED OR TIED.
 4. DRAWING TO BE USED IN CONJUNCTION WITH KYTC STD. DRAWING
RDH-020-03 AND THE STANDARD SPECIFICATIONS FOR ROAD
AND BRIDGE CONSTRUCTION.
 5. 3" CHAMFER ON ALL EXPOSED EDGES.

PRODUCTION WORK ORDER



PRODUCT I.D.: HWSF18	DESCRIPTION: KYTC 18"Ø SLOPED & FLARED HEADWALL	
PRODUCT VIEW: RIGHT SIDE UP	CUSTOMER: STOCK	
PLANT: BEAVER DAM, KY.	PROJECT: STOCK INVENTORY	
WEIGHT: 3,640 LBS.	STRUCTURE ID.: N/A	
TOP SECTION JOINT: N/A	QUOTE /SALES ORDER NO: N/A	
BASE SECTION JOINT: N/A	CHECK: J.H. ROSS, PE	DRAWING: N. RICHARDS
QC CHECK INITIALS:	DATE: REV. 4/22/24	SCALE: NTS PG. 1 of 1

THIS DRAWING IS THE PROPERTY OF INFRASTRUCTURE FORECAST. NO ANY USE OR DUPLICATION OF THIS DRAWING WITHOUT PRICE AUTHORIZATION IS STRICTLY PROHIBITED.