

Job Name: 26-1456 Double Kwik
Job Location: Whitesburg, KY
Contractor: Rising Sun Development Company

Plant: Beaver Dam
6/18/2026 3:06:09 PM


Tech: S. Felletter
PC: E. Bradley




Structure ID: 3 HW

18" - SLOPED & FLARED HEADWALL F/F



DIMENSIONS							
PIPE Ø	A	B	C	D	E	F	WEIGHT
18"	3'-0"	3'-8"	2'-3"	1'-6"	4'-6"	4"	3,640 LBS.

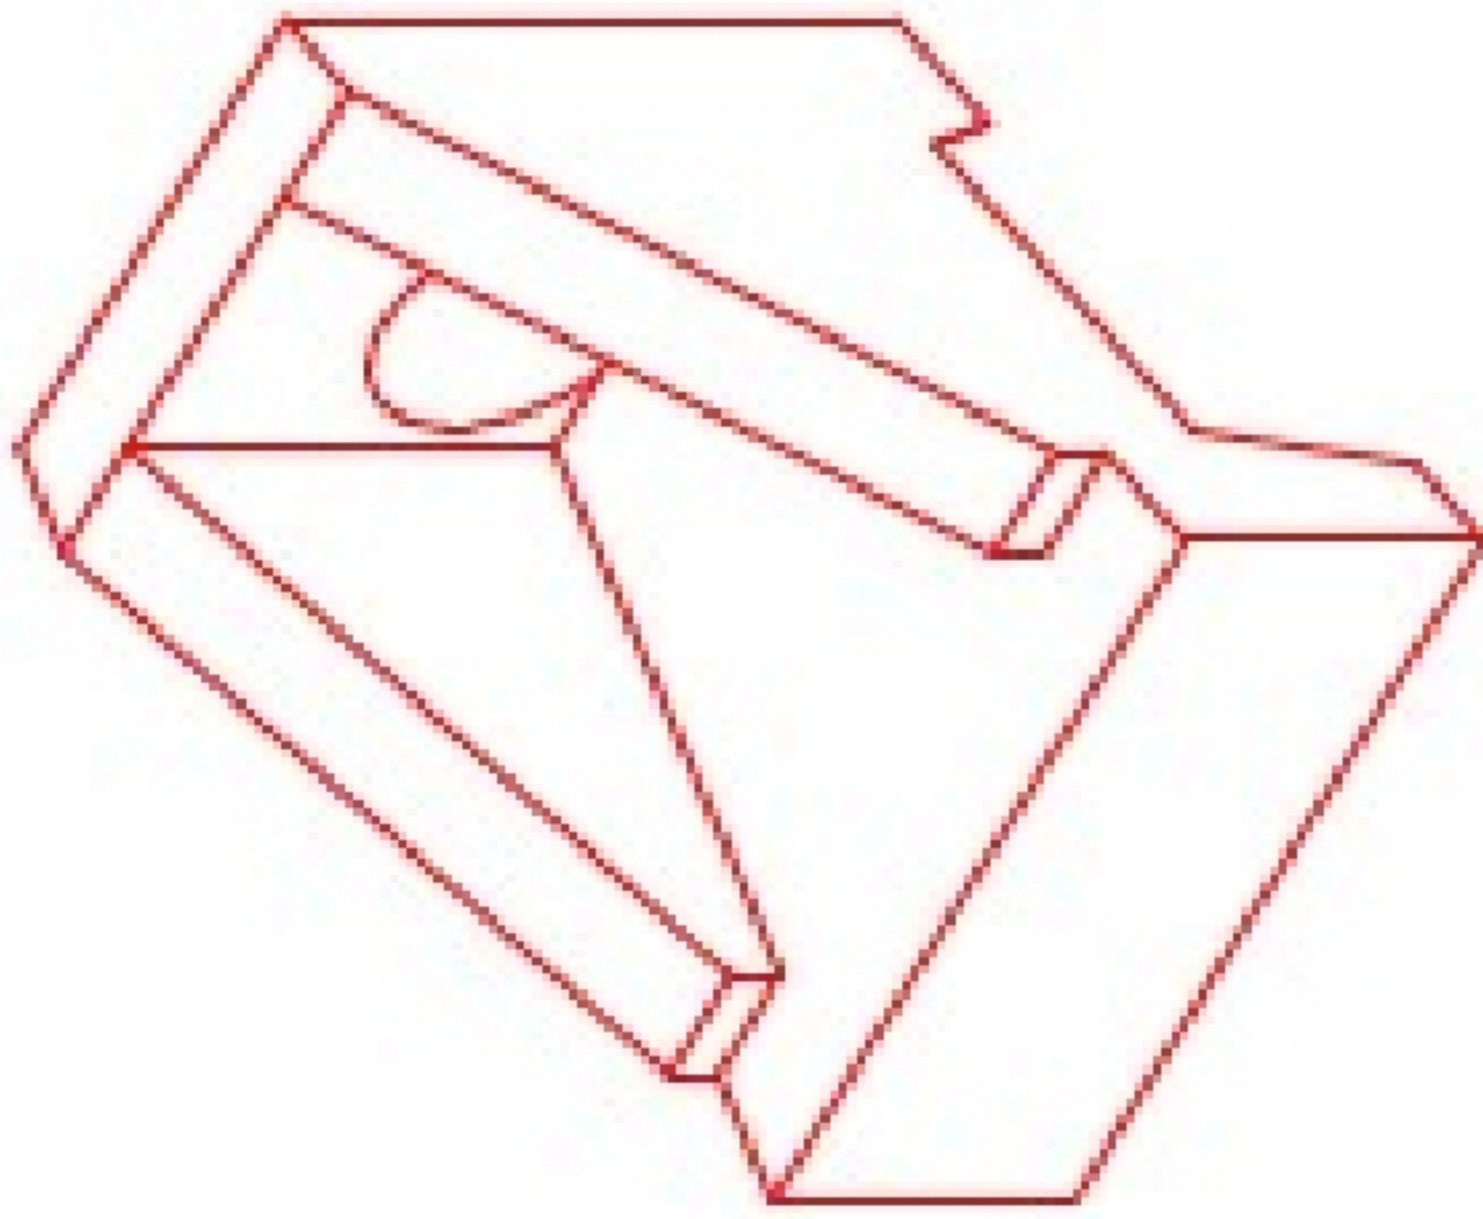

ISOMETRIC VIEW
18" HEADWALL

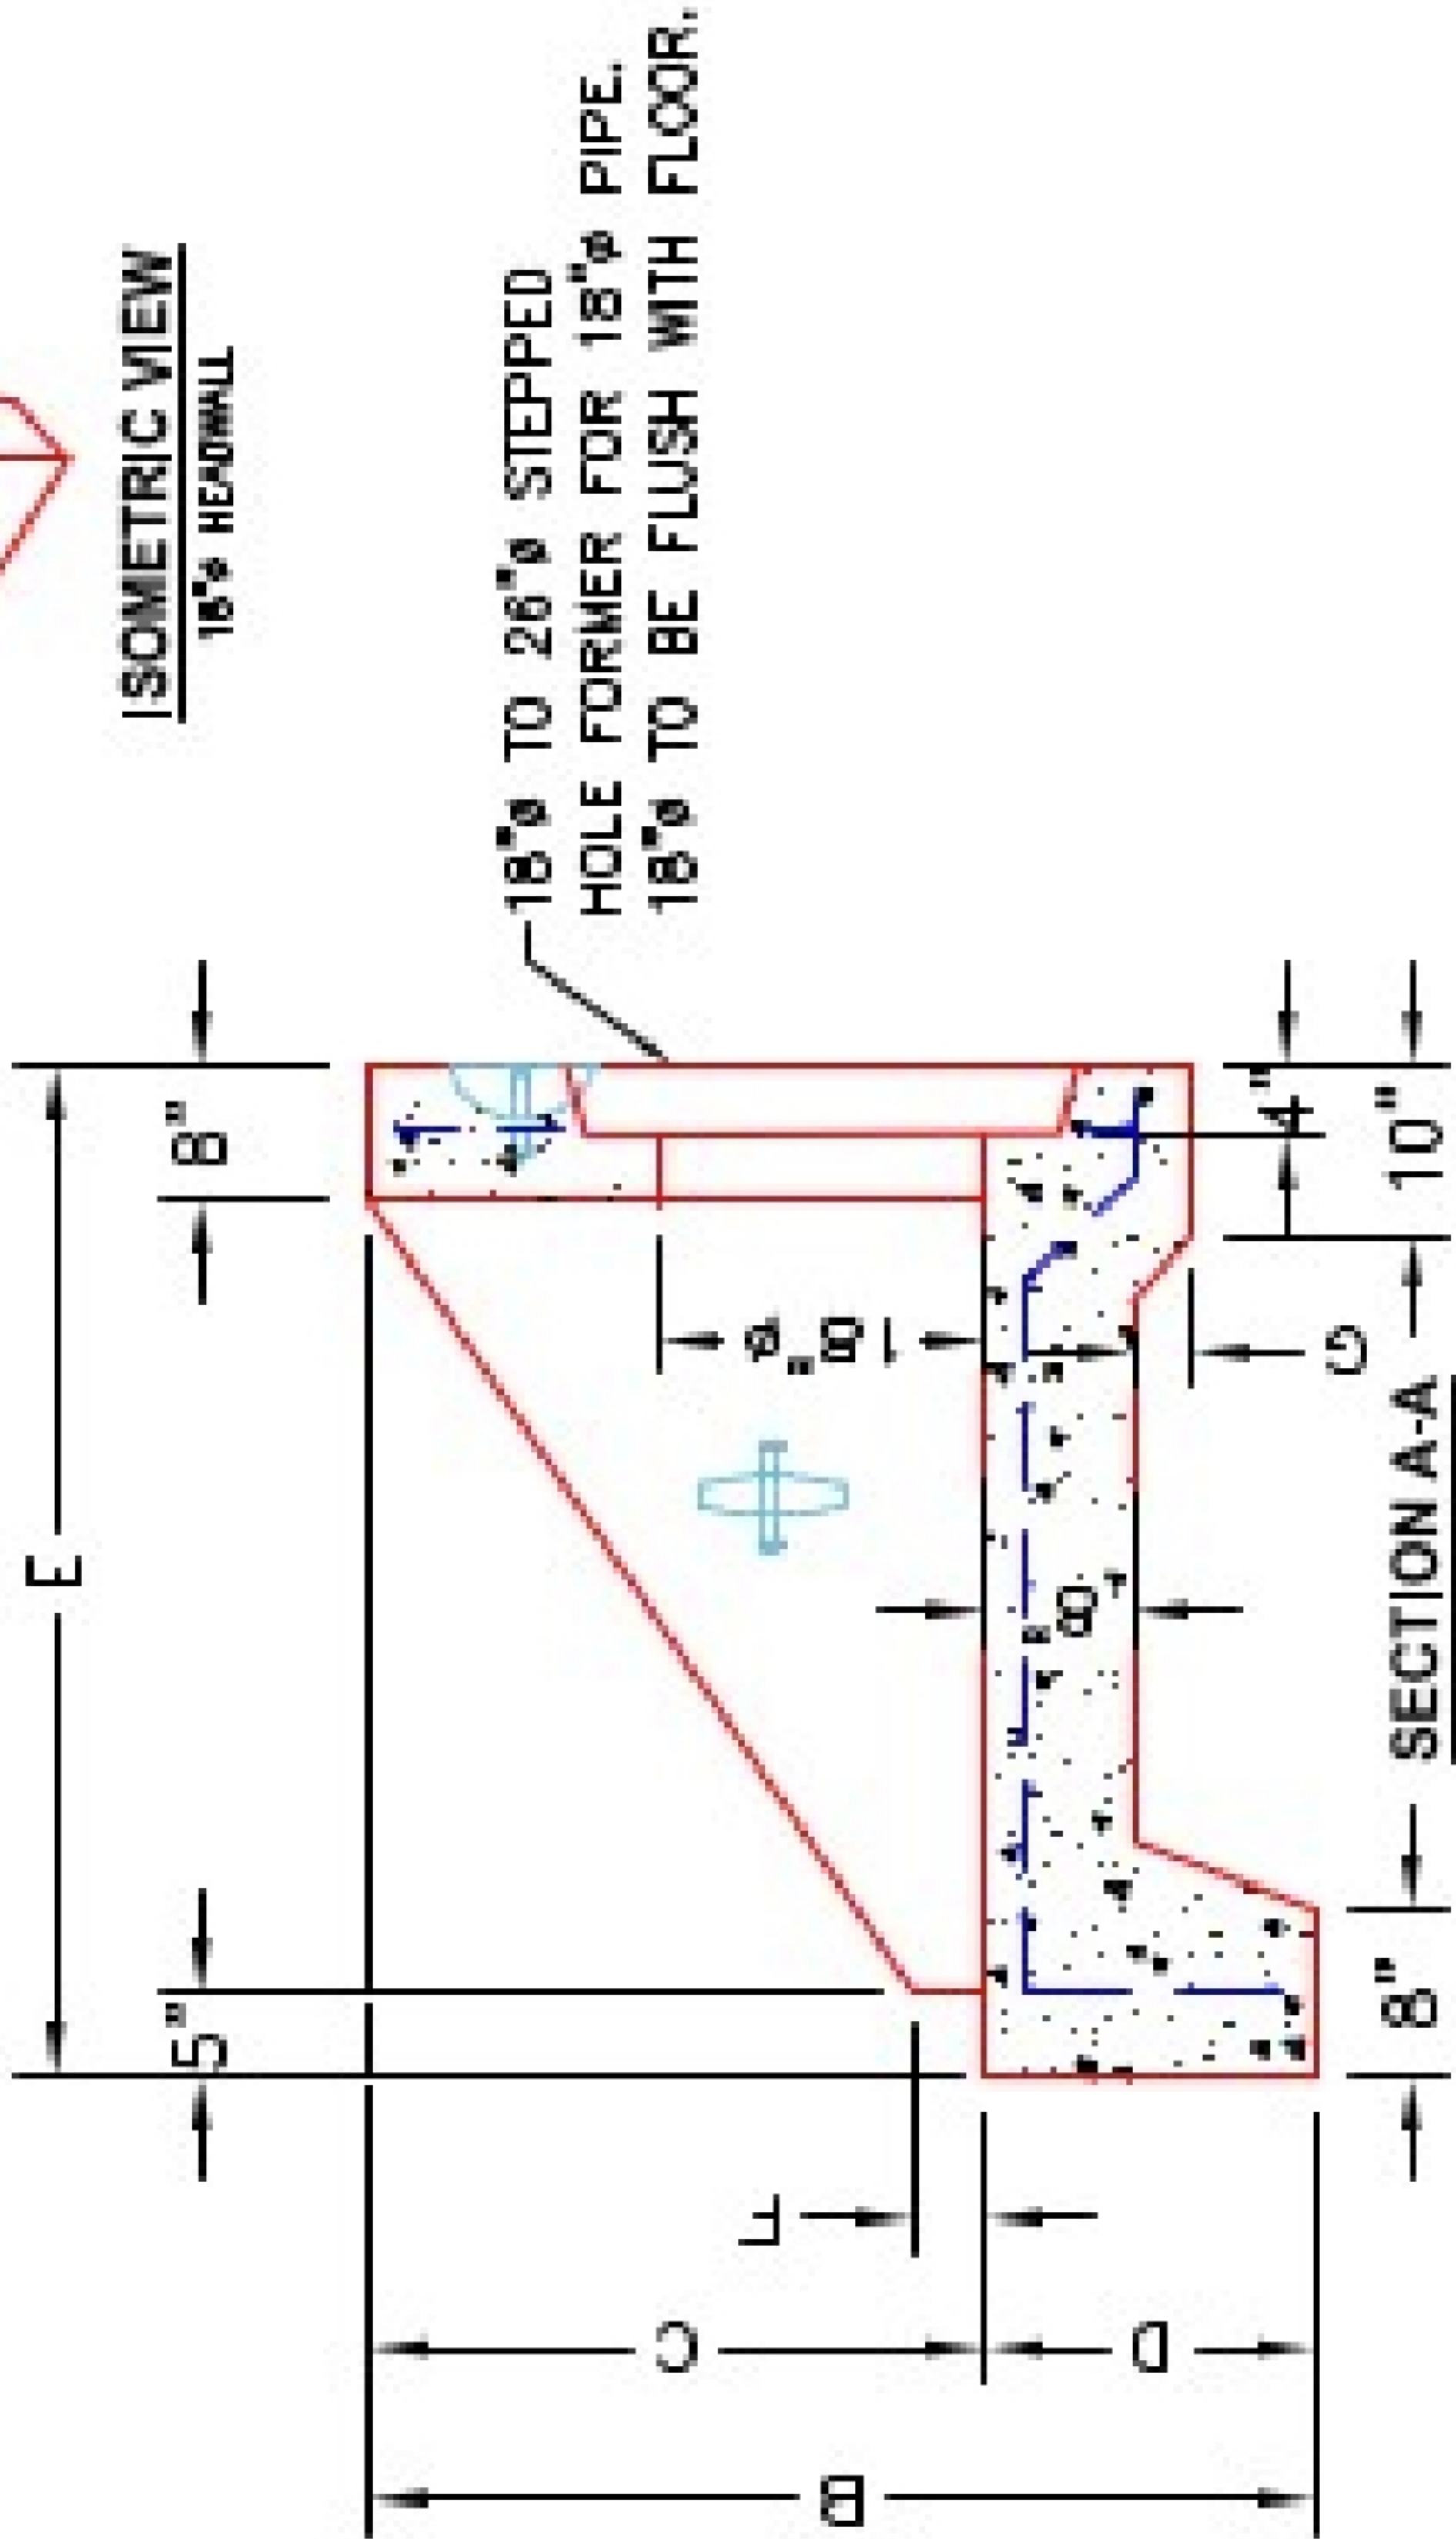

FRONT ELEVATION

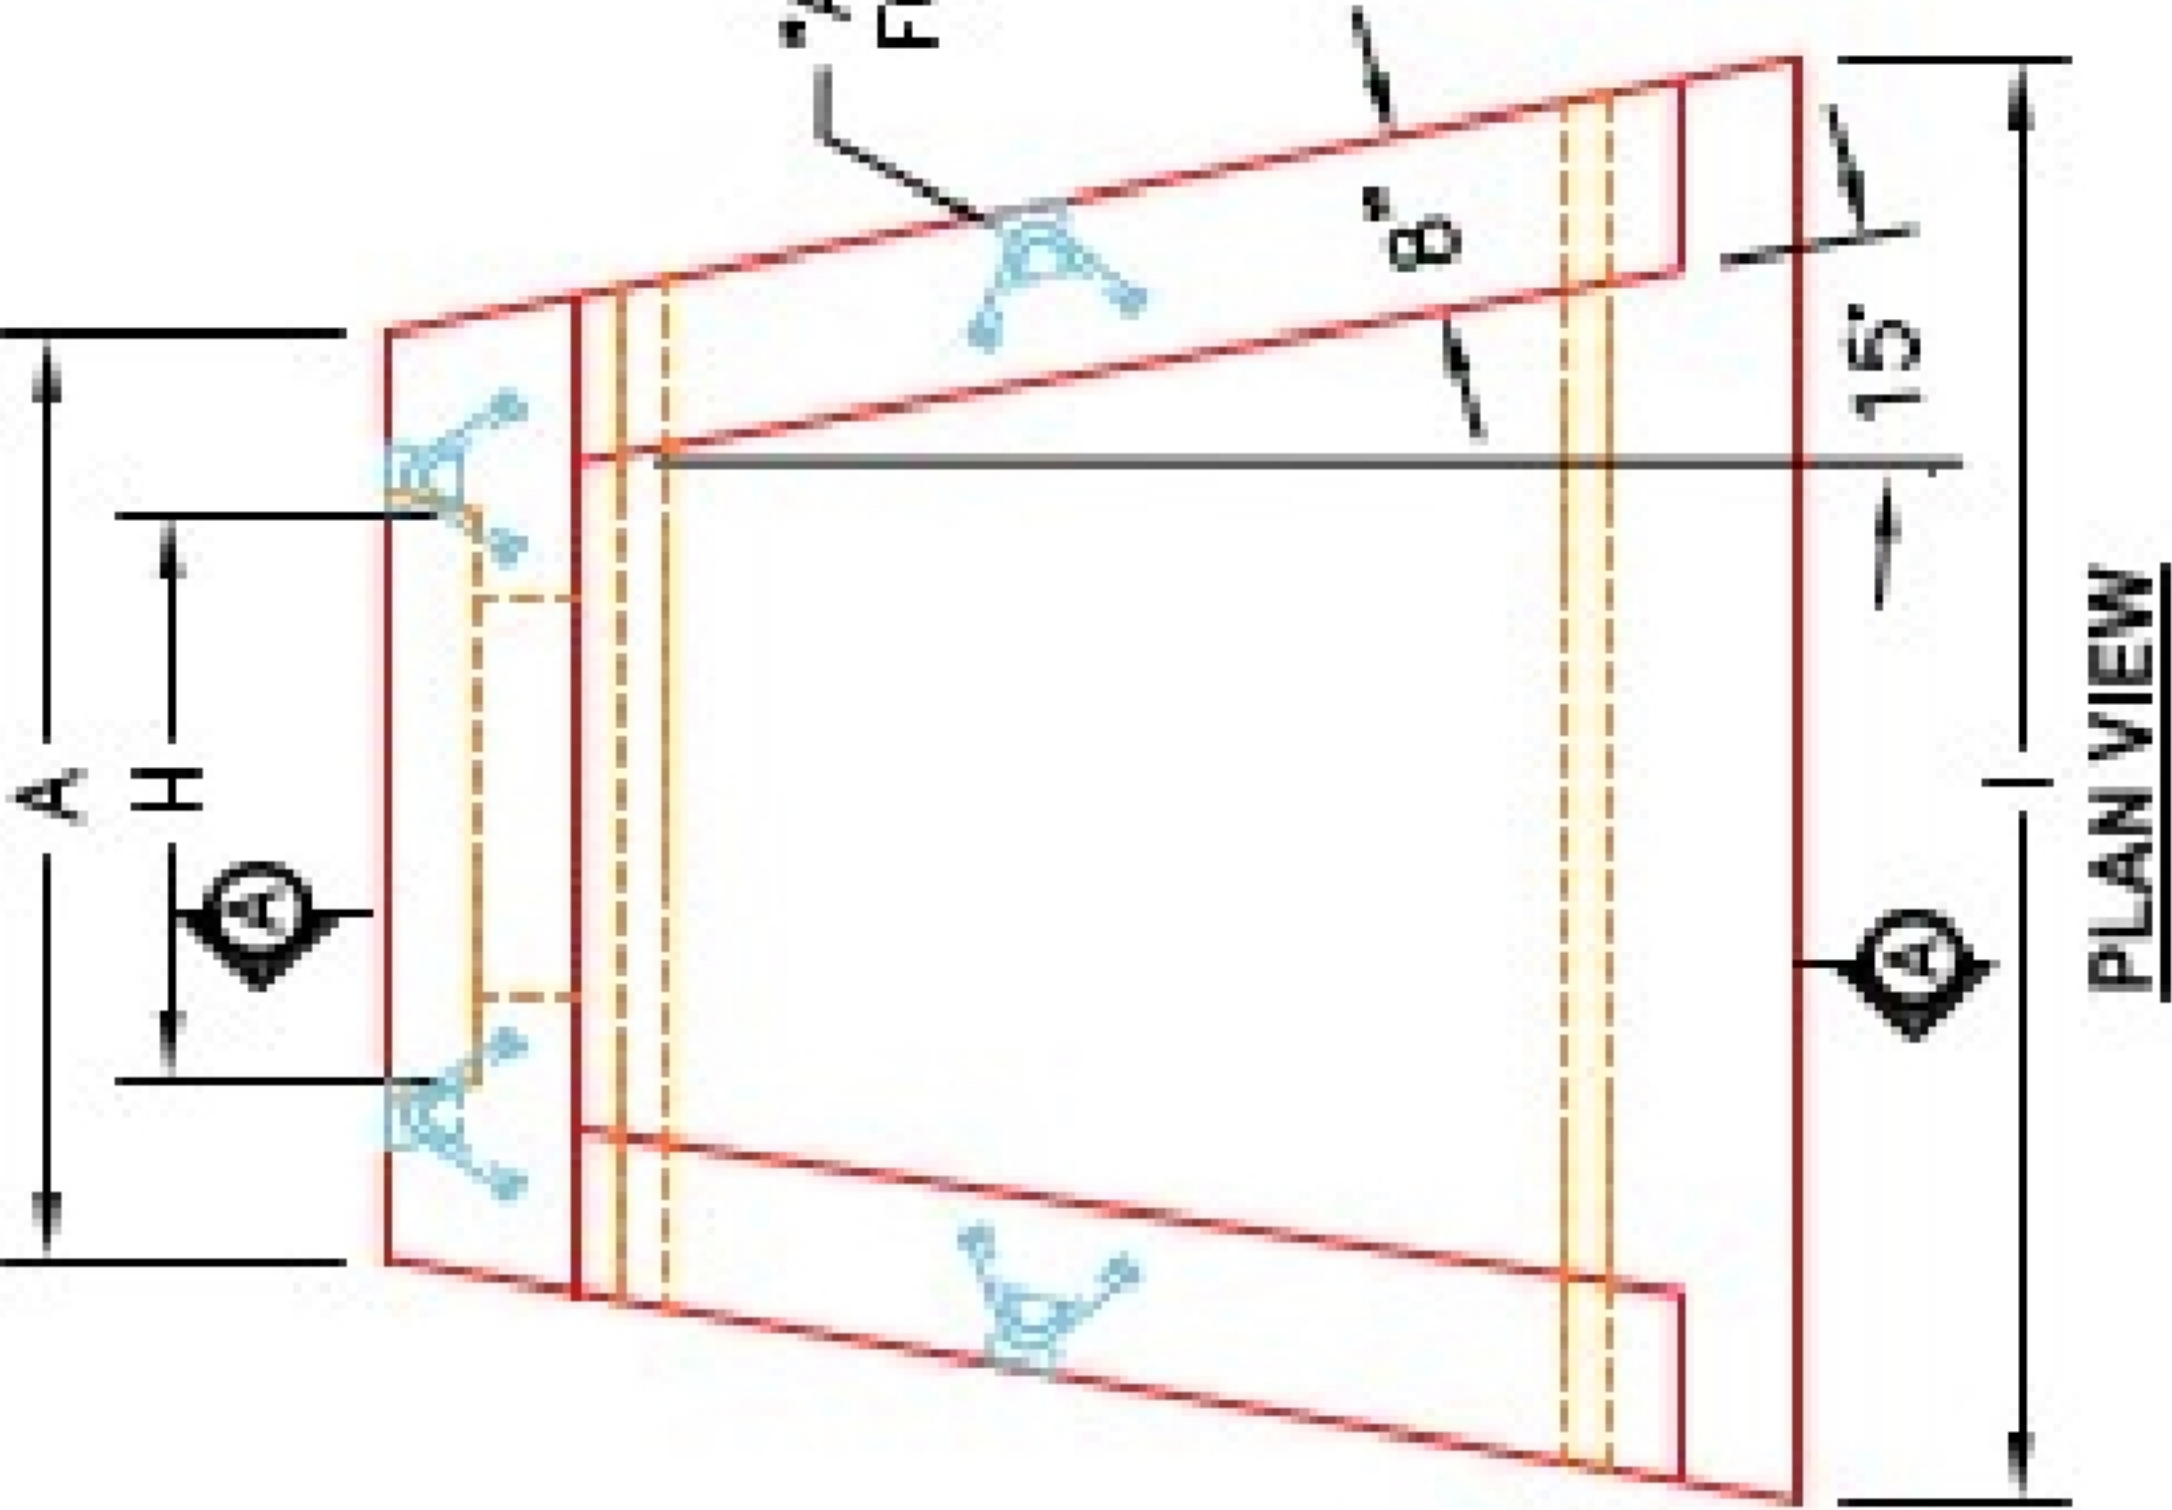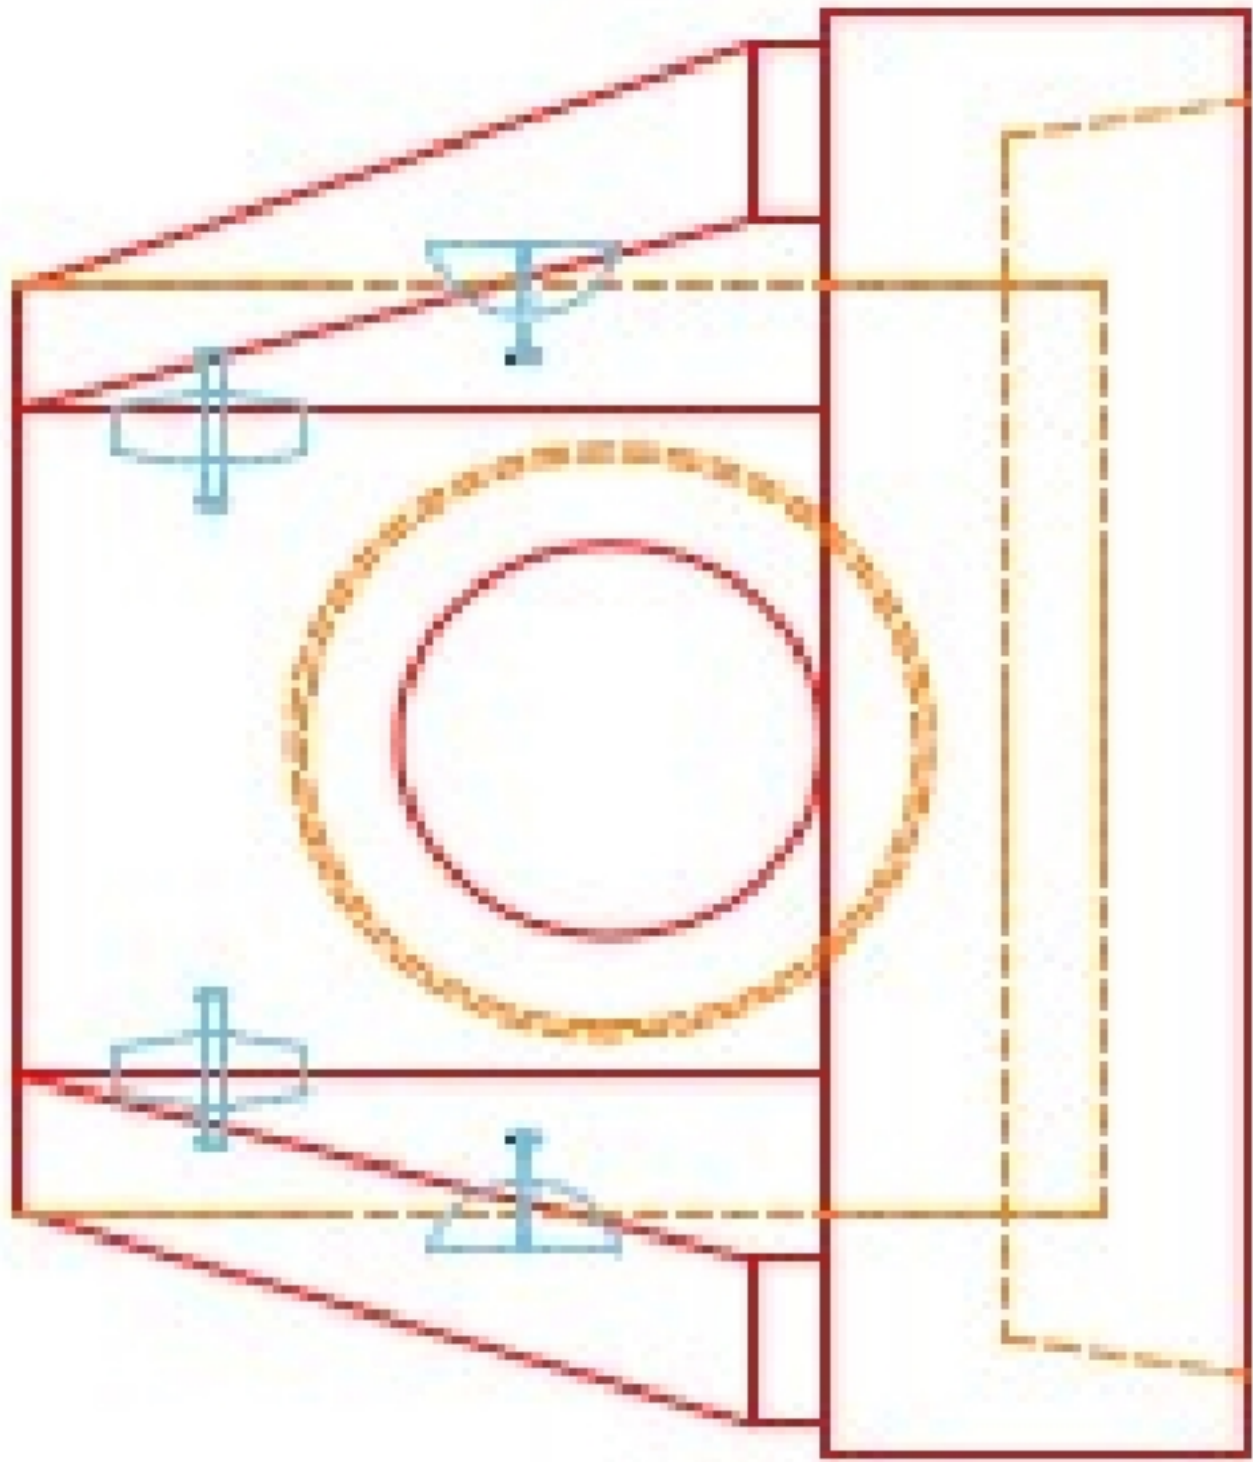

"A-ANCHOR" LIFTING SYSTEM
FOR PLANT & FIELD HANDLING.

- NOTES:
- CONCRETE: 4500 PSI @ 28 DAYS.
 - REINFORCING: #4 BAR @ 12" C/C E.W.-GRADE 60. (WITH 2" CONCRETE COVER MINIMUM)
 - REINFORCING BARS TO BE TACK WELDED OR TIED.
 - DRAWING TO BE USED IN CONJUNCTION WITH KYTC STD. DRAWING RDH-020-03 AND THE STANDARD SPECIFICATIONS FOR ROAD AND BRIDGE CONSTRUCTION.
 - CHAMFER ON ALL EXPOSED EDGES.

PRODUCTION WORK ORDER		PRODUCT I.D.: HWSF18	DESCRIPTION: KYTC 18" SLOPED & FLARED HEADWALL
	QUALITY CONTROL CHECKLIST	PRODUCT VIEW: RIGHT SIDE UP	CUSTOMER: STOCK
	☐ ALL DIMENSIONS CORRECT.	PLANT: BEAVER DAM, KY.	PROJECT: STOCK INVENTORY
	☐ LIFTERS INSTALLED.	WEIGHT: 3,640 LBS.	STRUCTURE ID.: N/A
	☐ STEPPED HF CORRECT SIZE.	TOP SECTION JOINT: N/A	QUOTE /SALES ORDER NO: N/A
	☐ REINFORCING CORRECT.	BASE SECTION JOINT: N/A	CHECK: J.H. ROSS, PE
	☐ DISSIPATOR BLOCK INSTALLED.	QC CHECK INITIALS:	DRAWING: N. RICHARDS
	☐ EDGES CHAMFERED.		DATE: REV. 4/22/24
	☐ ALL PATCHWORK ACCEPTABLE.		SCALE: NTS
			PG. 1 of 1