



24" - SLOPED & FLARED BOX I/O F/F


- SLOTS FOR GRATES
A & B FOR 2 GRATES
A, B & C FOR 3 GRATES
A, B, C & D FOR 4 GRATES

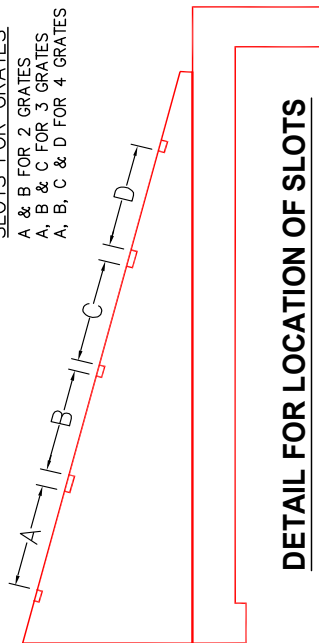

DETAIL FOR LOCATION OF SLOTS

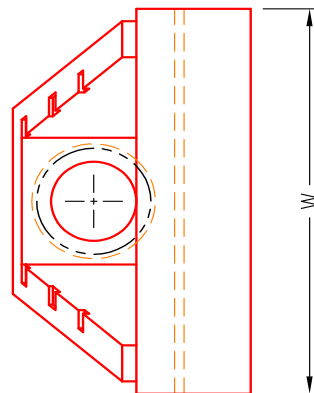


FRONT ELEVATION

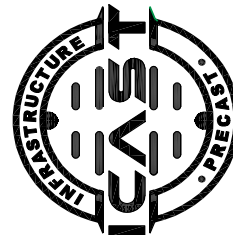


INFRASTRUCTURE PRECAST, INC.
981 WEST 7TH ST., BEAVER DAM, KY. 42320
PHONE: (270) 363-2238, FAX: (270) 298-7424

KYTC 15" - 36" SLOPED & FLARED
BOX INLET-OUTLET HEADWALL (NO SKEW)

DRAWING NO.: ET-KYTC-124	DATE: 01-14-25
REVIEWED BY: J.H. ROSS, PE	DRAWN BY: N. RICHARDS
WEBSITE: WWW.ICASTING.COM	SCALE: NTS

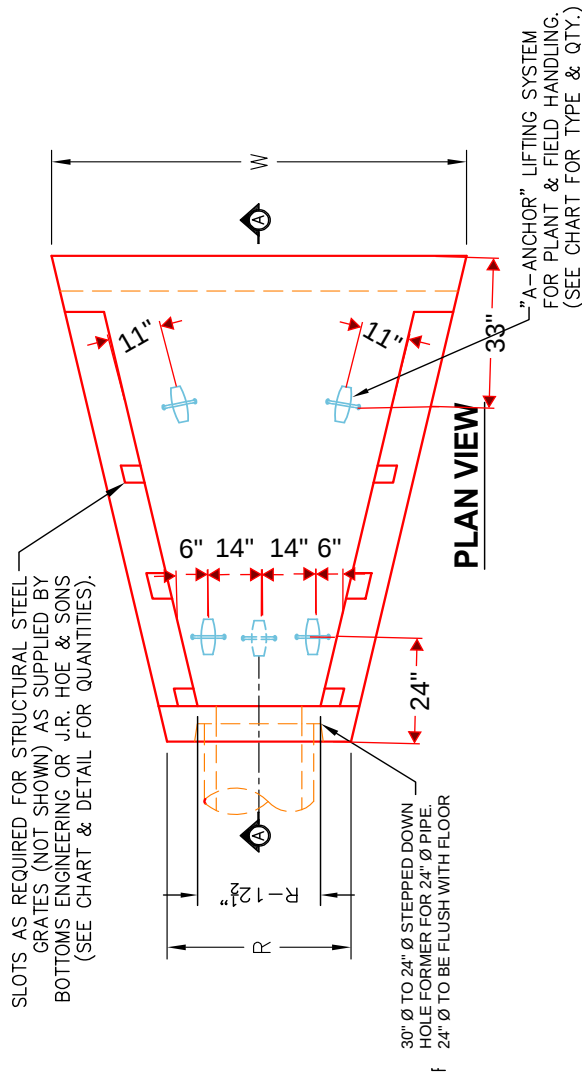

PLAN VIEW

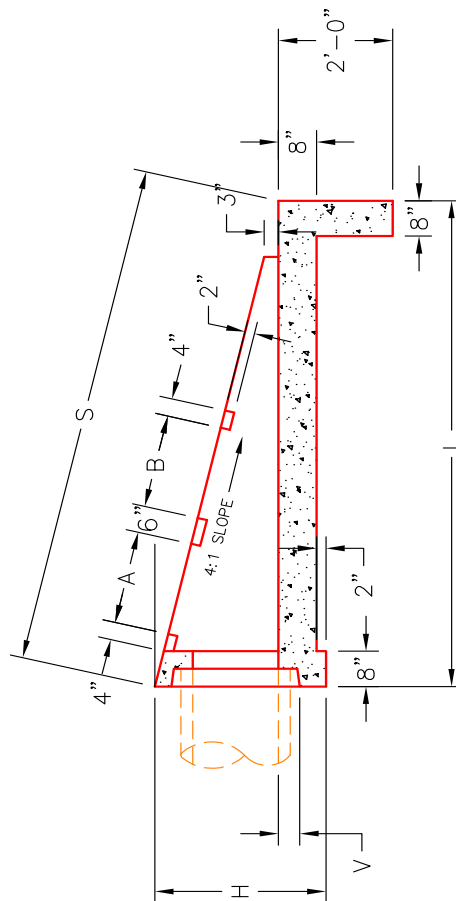

SECTION A-A

DIMENSIONS

PIPE Ø	H	L	S	R	V	W	A	B	C	D	NO. GRATES		CONCRETE YD ³	LBS. #/BAR	LIFTING ANCHORS
											2'	3'			
15"	36"	102"	105 3/8"	36 1/2"	4"	87"	21"	21"	---	---	2 EA.	---	1.8	81	3 EA. CONAC 6CA18
18"	36"	102"	105 3/8"	36 1/2"	4"	87"	21"	21"	---	---	2 EA.	---	1.8	81	3 EA. CONAC 6CA18
24"	43"	128"	132"	42 1/2"	5"	107"	33"	33"	---	---	---	---	2.7	111	4 EA. CONAC 6CA18
30"	50"	154"	158 1/2"	48 1/2"	6"	127"	33"	33"	---	---	1 EA.	2 EA.	3.8	146	4 EA. CONAC 6CA18
36"	57"	180"	185 1/2"	56 1/2"	6"	147"	33"	33"	21"	21"	2 EA.	2 EA.	5.1	187	4 EA. CONAC 6CA18