





Structure ID: HW2

P1 HWA15F 15" - HW AW w/FLAT BOTTOM F/F


DIMENSIONS & QUANTITIES									
TYPE	PIPE Ø	A	B	C	D	E	F	G	WEIGHT
AW	15"	2'-8"	4'-0"	2'-6"	2'-2"	2'-0"	6"	0"	1,380 LBS.

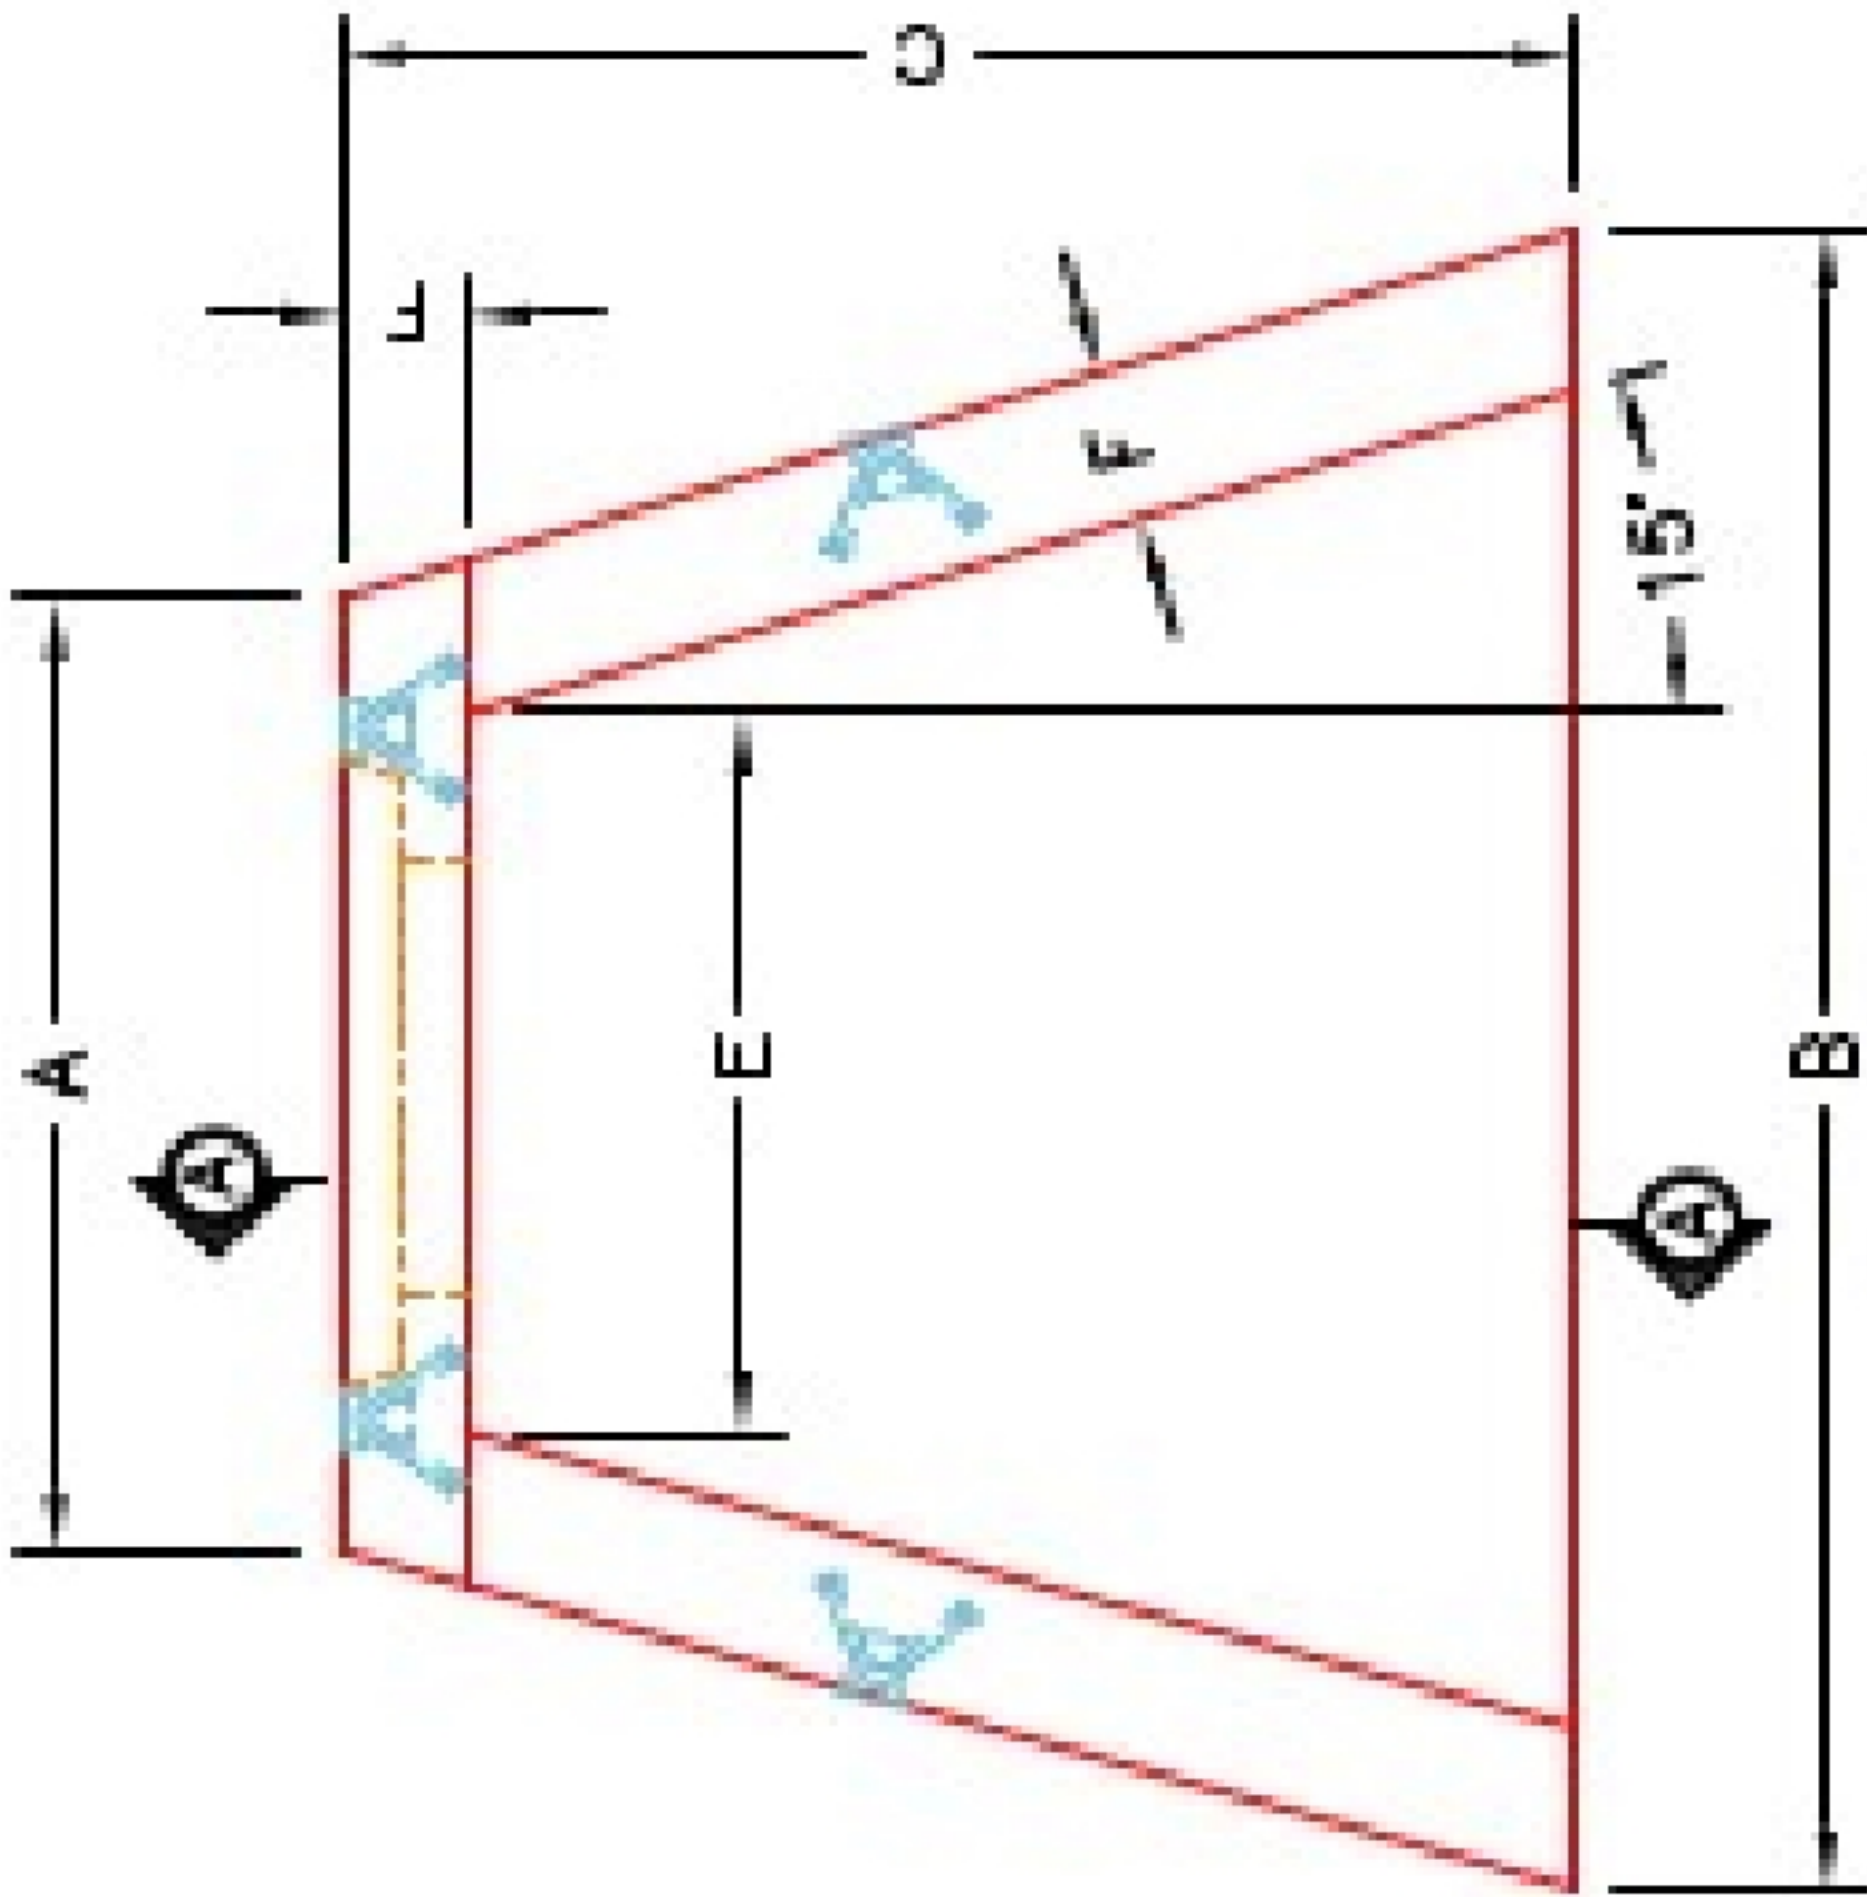


PLAN VIEW

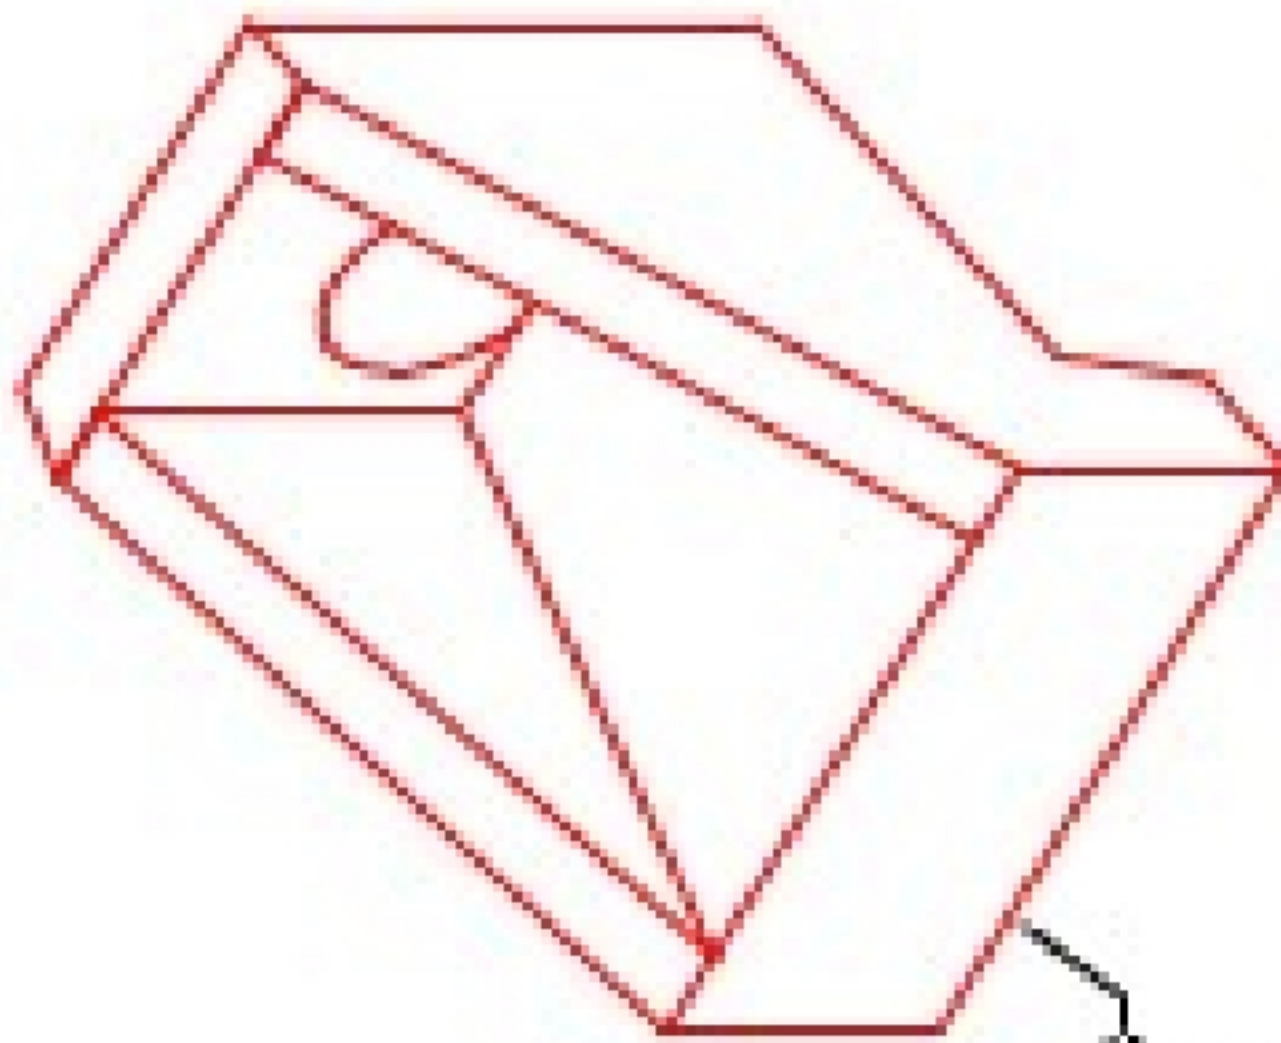

ISOMETRIC VIEW

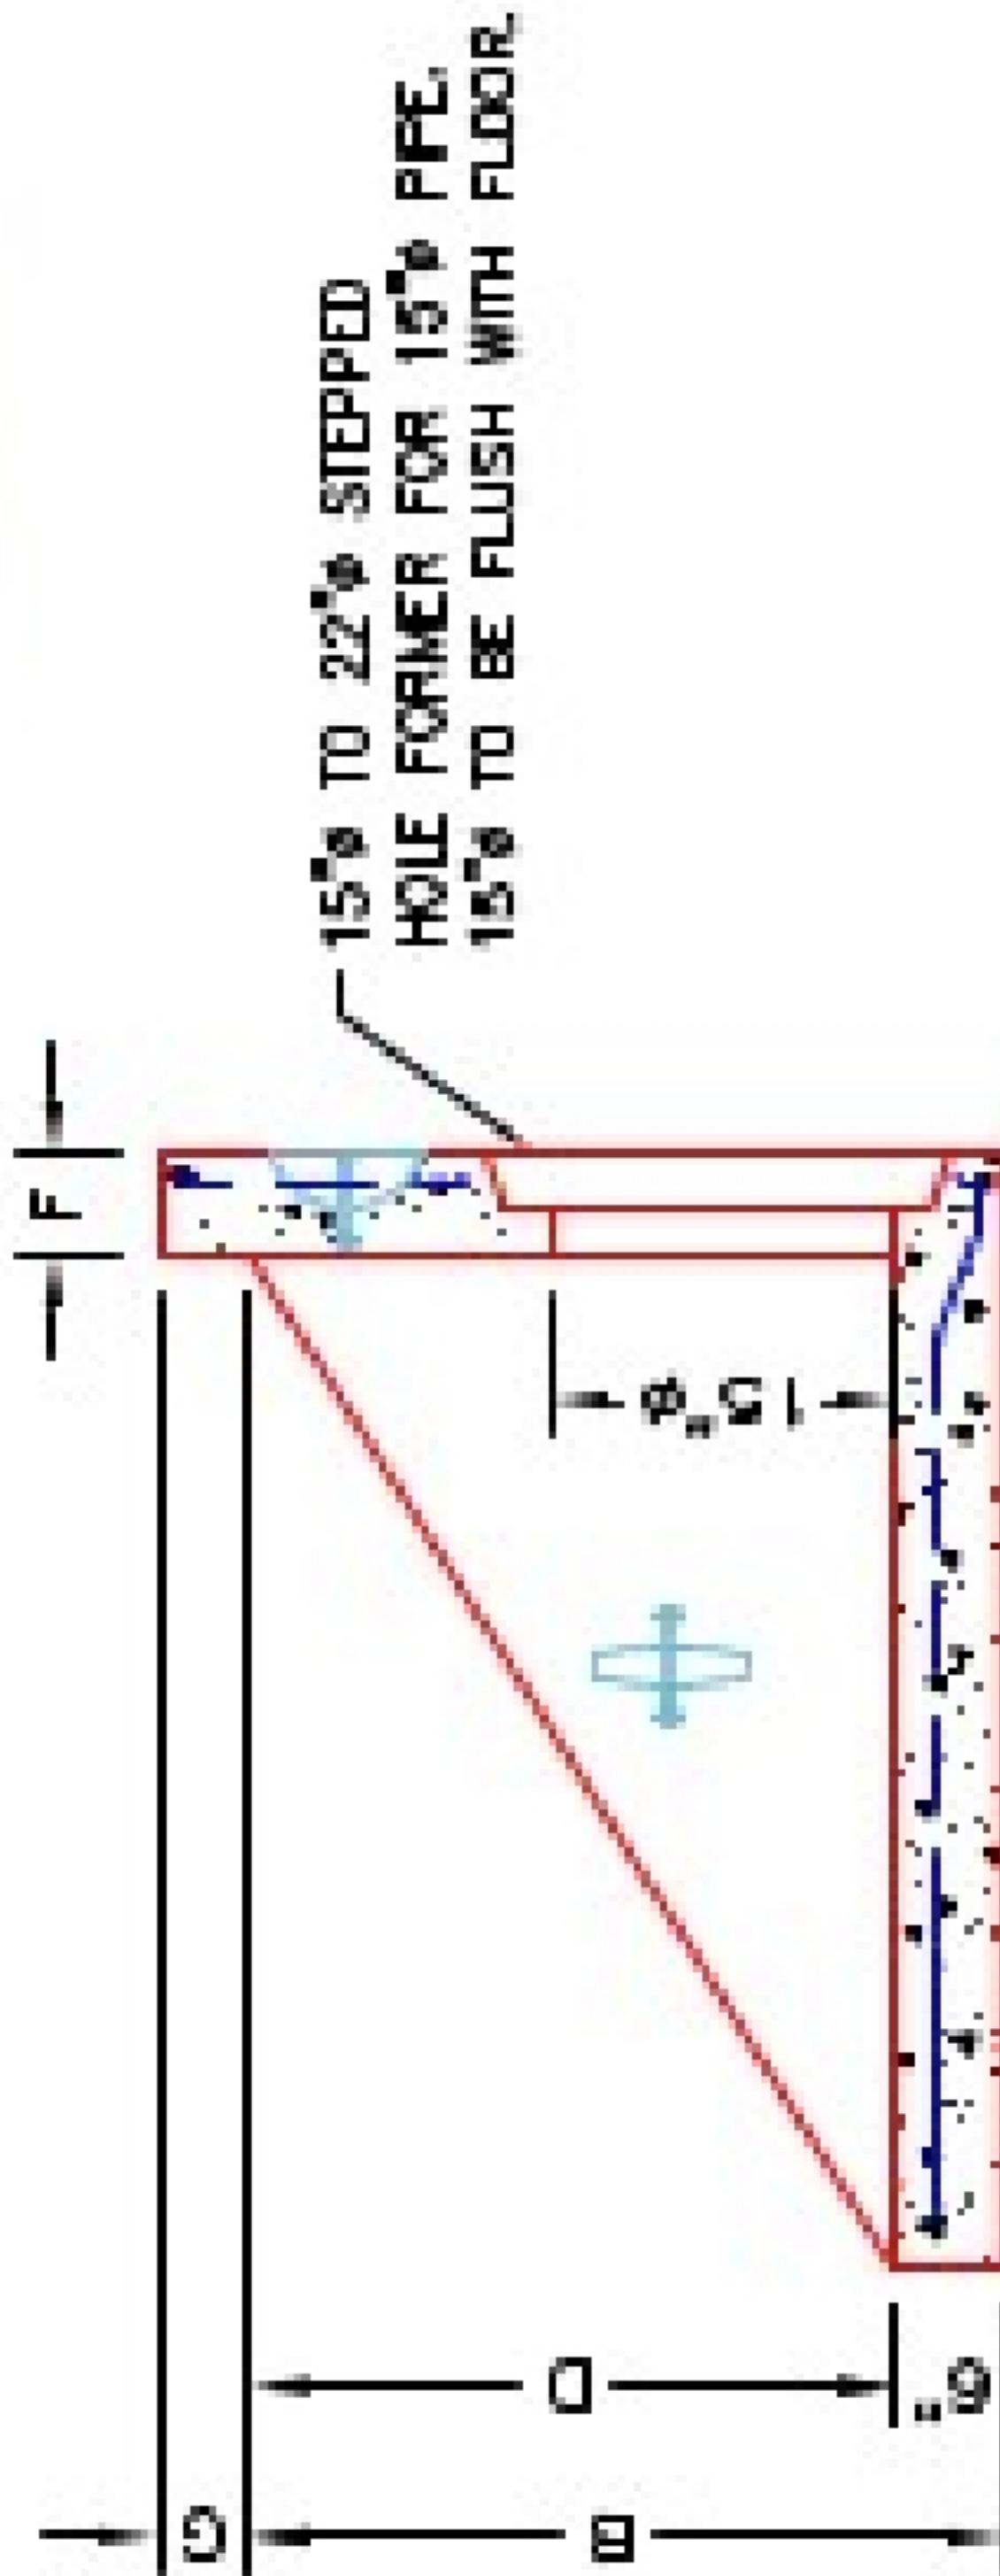

SECTION A-A

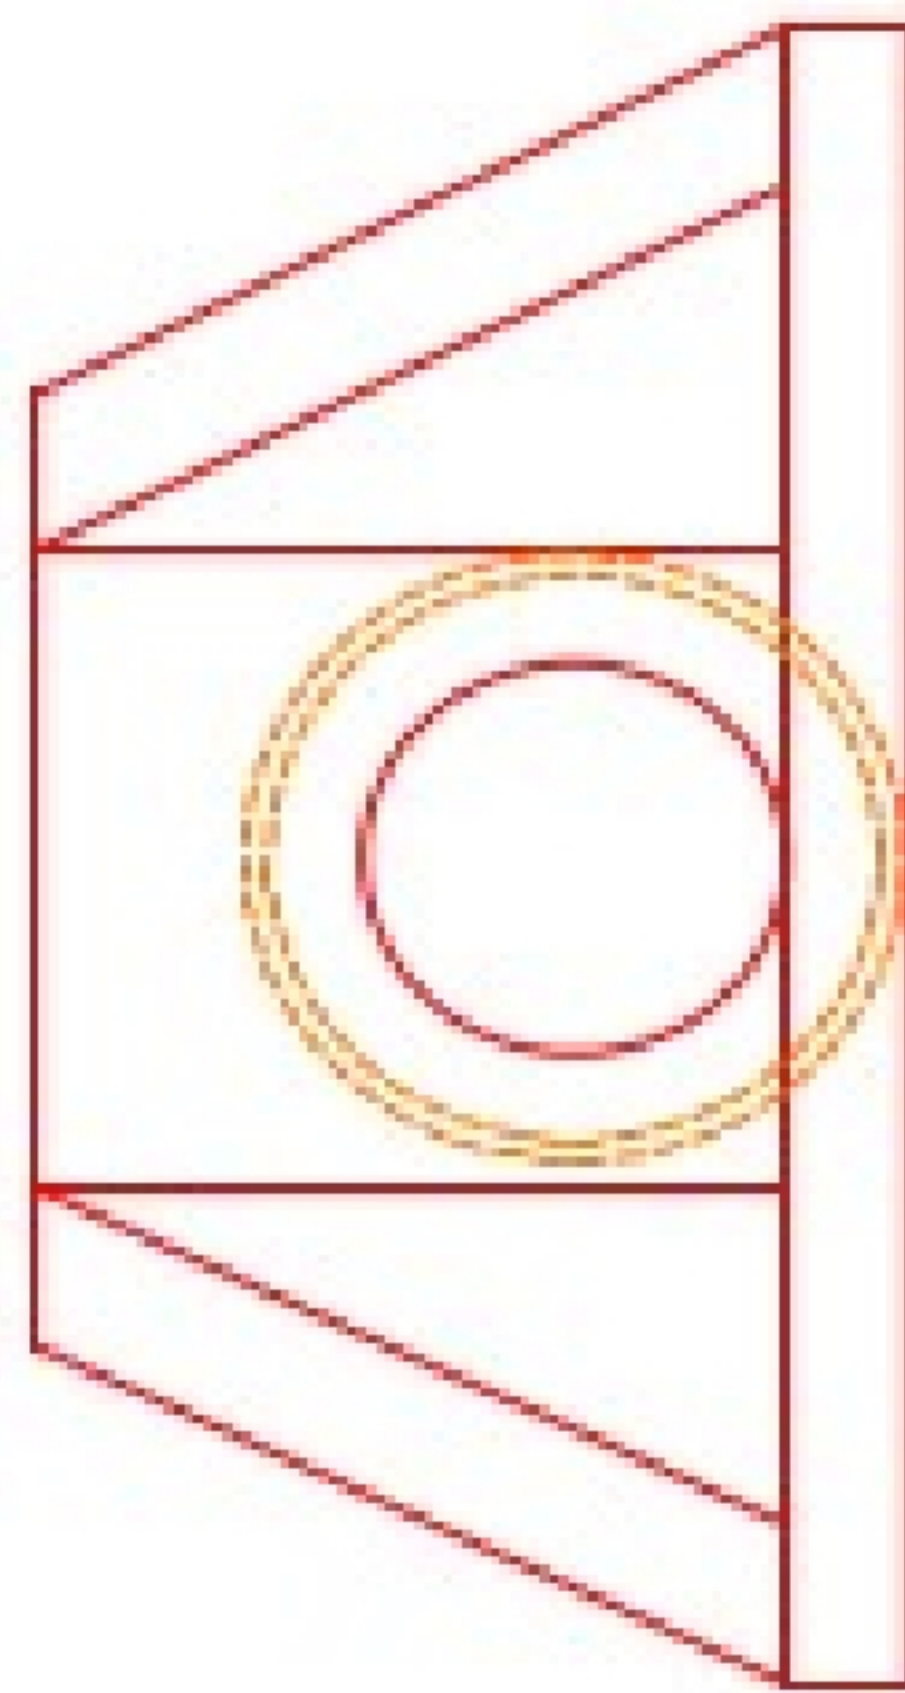

FRONT ELEVATION

NOTES:

1. CONCRETE: 4500 PSI AT 28 DAYS MIN. STRENGTH.
2. REINFORCING: #4 BAR @ 12" C/C E.W. - GRADE 60, (WITH 2" CONCRETE COVER MINIMUM)
3. REINFORCING BARS TO BE TACK WELDED OR TIED.

PRODUCTION WORK ORDER



QUALITY CONTROL CHECKLIST
☐ ALL DIMENSIONS CORRECT.
☐ LIFTERS INSTALLED.
☐ STEPPED IF CORRECT SIZE.
☐ REINFORCING CORRECT.
☐ CLEARANCE ON REINFORCING CORRECT.
☐ EDGES CHAMFERED.
☐ ALL PATCHWORK ACCEPTABLE.

PRODUCT I.D.: HWA15F	DESCRIPTION: AW WINGED HEADWALL FOR 15" PIPE
PRODUCT VIEW: RIGHT SIDE UP	CUSTOMER: STOCK
PLANT: BEAVER DAM, KY.	PROJECT: STOCK
WEIGHT: 1,630 LBS.	STRUCTURE ID.: STOCK
TOP SECTION JOINT: N/A	SALES ORDER NO: T.B.D.
BASE SECTION JOINT: N/A	CHECK: A. WELLS
QC CHECK INITIALS:	DRAWING: J. HORSLEY
	DATE: 08/25/24
	SCALE: NTS
	PG. 1 of 1