



SLOTS AS REQUIRED FOR STRUCTURAL STEEL GRATES (NOT SHOWN) AS SUPPLIED BY BOTTOMS ENGINEERING OR J.R. HOE & SONS (SEE CHART & DETAIL FOR QUANTITIES).


"A-ANCHOR" LIFTING SYSTEM FOR PLANT & FIELD HANDLING. (SEE CHART FOR TYPE & QTY.)

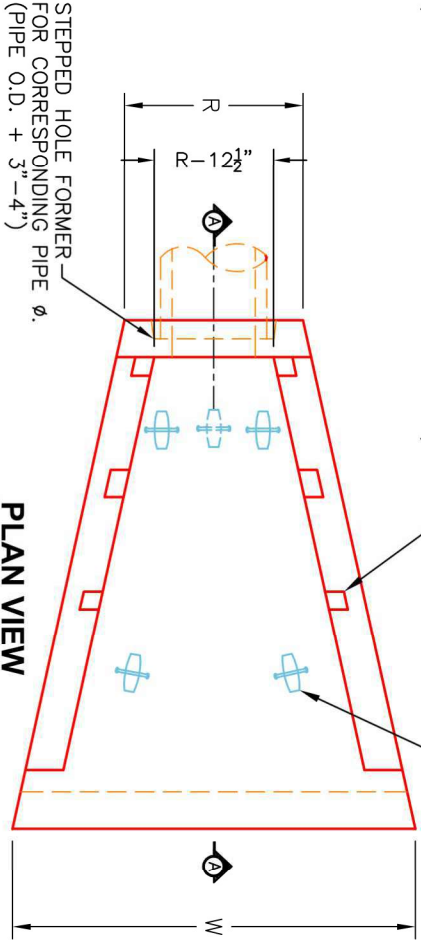


PLAN VIEW

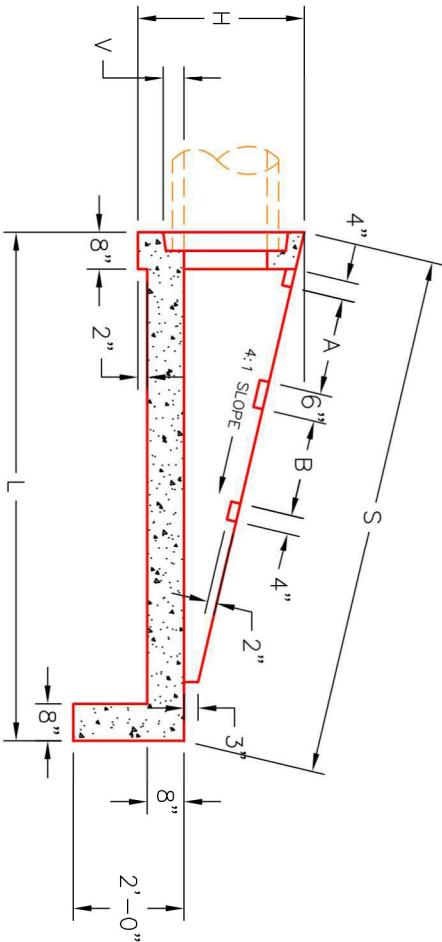

SECTION A-A

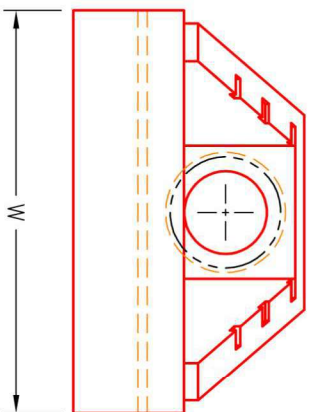

FRONT ELEVATION

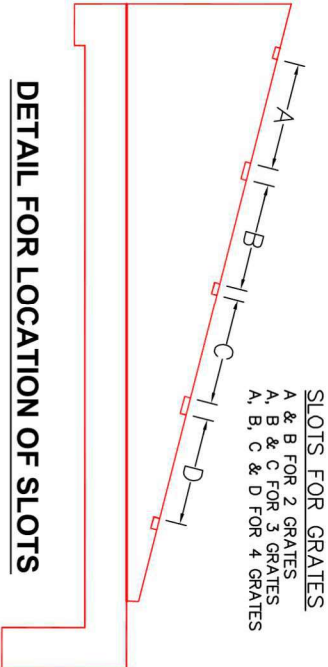

DETAIL FOR LOCATION OF SLOTS

- ~NOTES:
1. CONCRETE: KYTC APPROVED.
 2. REINFORCING: #5 BAR @ 12" C/C E.W.-GRADE 60, (WITH 2" CONCRETE COVER MINIMUM)
 3. REINFORCING BARS TO BE TACK WELDED OR TIED.
 4. PIPE AND LIFTING ANCHOR POCKETS TO BE GROUTED WITH KYTC APPROVED NON-SHRINK GROUT.
 5. DRAWING TO BE USED IN CONJUNCTION WITH KYTC STD. DRAWINGS RDB-105-06 & RDB-106-05 AND THE STANDARD SPECIFICATIONS FOR ROAD AND BRIDGE CONSTRUCTION.
 6. 3" CHAMFER ON ALL EXPOSED EDGES.
 7. PREFORMED STEPPED HOLE SIZED AS PER O.D. OF PIPE + 3"-4".

DIMENSIONS

PIPE Ø	H	L	S	R	V	W	A	B	C	D	NO. GRATES	CONCRETE	LBS.	LIFTING
15"	36"	102"	105 3/4"	35 1/2"	4"	87"	21"	21"	---	---	2 EA.	1.8	81	3 EA. CONAC 6CA18
18"	36"	102"	105 1/8"	35 1/2"	4"	87"	21"	21"	---	---	2 EA.	1.8	81	3 EA. CONAC 6CA18
24"	43"	128"	132"	42 1/2"	5"	107"	33"	33"	---	---	2 EA.	2.7	111	4 EA. CONAC 6CA18
30"	50"	154"	158 3/4"	49 1/2"	6"	127"	33"	33"	21"	---	1 EA.	3.8	146	4 EA. CONAC 6CA18
36"	57"	180"	185 1/2"	56 1/2"	6"	147"	33"	33"	21"	21"	2 EA.	5.1	187	4 EA. CONAC 6CA18

APPROVED FOR DESIGN ONLY

DIVISION OF CONSTRUCTION

Approved
AS PER SPECIFICATION 105.02
KYTC DIV OF CONSTRUCTION
12/10/2021 11:08:23 AM

INFRASTRUCTURE PRECAST, INC.
981 WEST 7TH ST., BEAVER DAM, KY. 42320
PHONE: (270) 363-2238, FAX: (270) 298-7424

KYTC 15"-36" SLOPED & FLARED BOX OUTLET-OUTLET HEADWALL (NO SKEW)

DRAWING NO: KYTC 12"-36" SF-10 DATE: 12-08-21
REVIEWED BY: J.H. ROSS, PE DRAWN BY: N. RICHARDS
WEB: WWW.ICASTINC.COM SCALE: NTS

