







Structure ID: DS-1

P1 HWA12D

12" - HW AW w/TOE/DISSIPATORS F/F

DIMENSIONS & QUANTITIES										
TYPE	PIPE Ø	A	B	C	D	E	F	G	DISS. BLOCKS	WEIGHT
BW	24"	4'-0"	6'-0"	3'-8"	3'-0"	3'-0"	8"	6"	3 EA.	3,100 LBS.

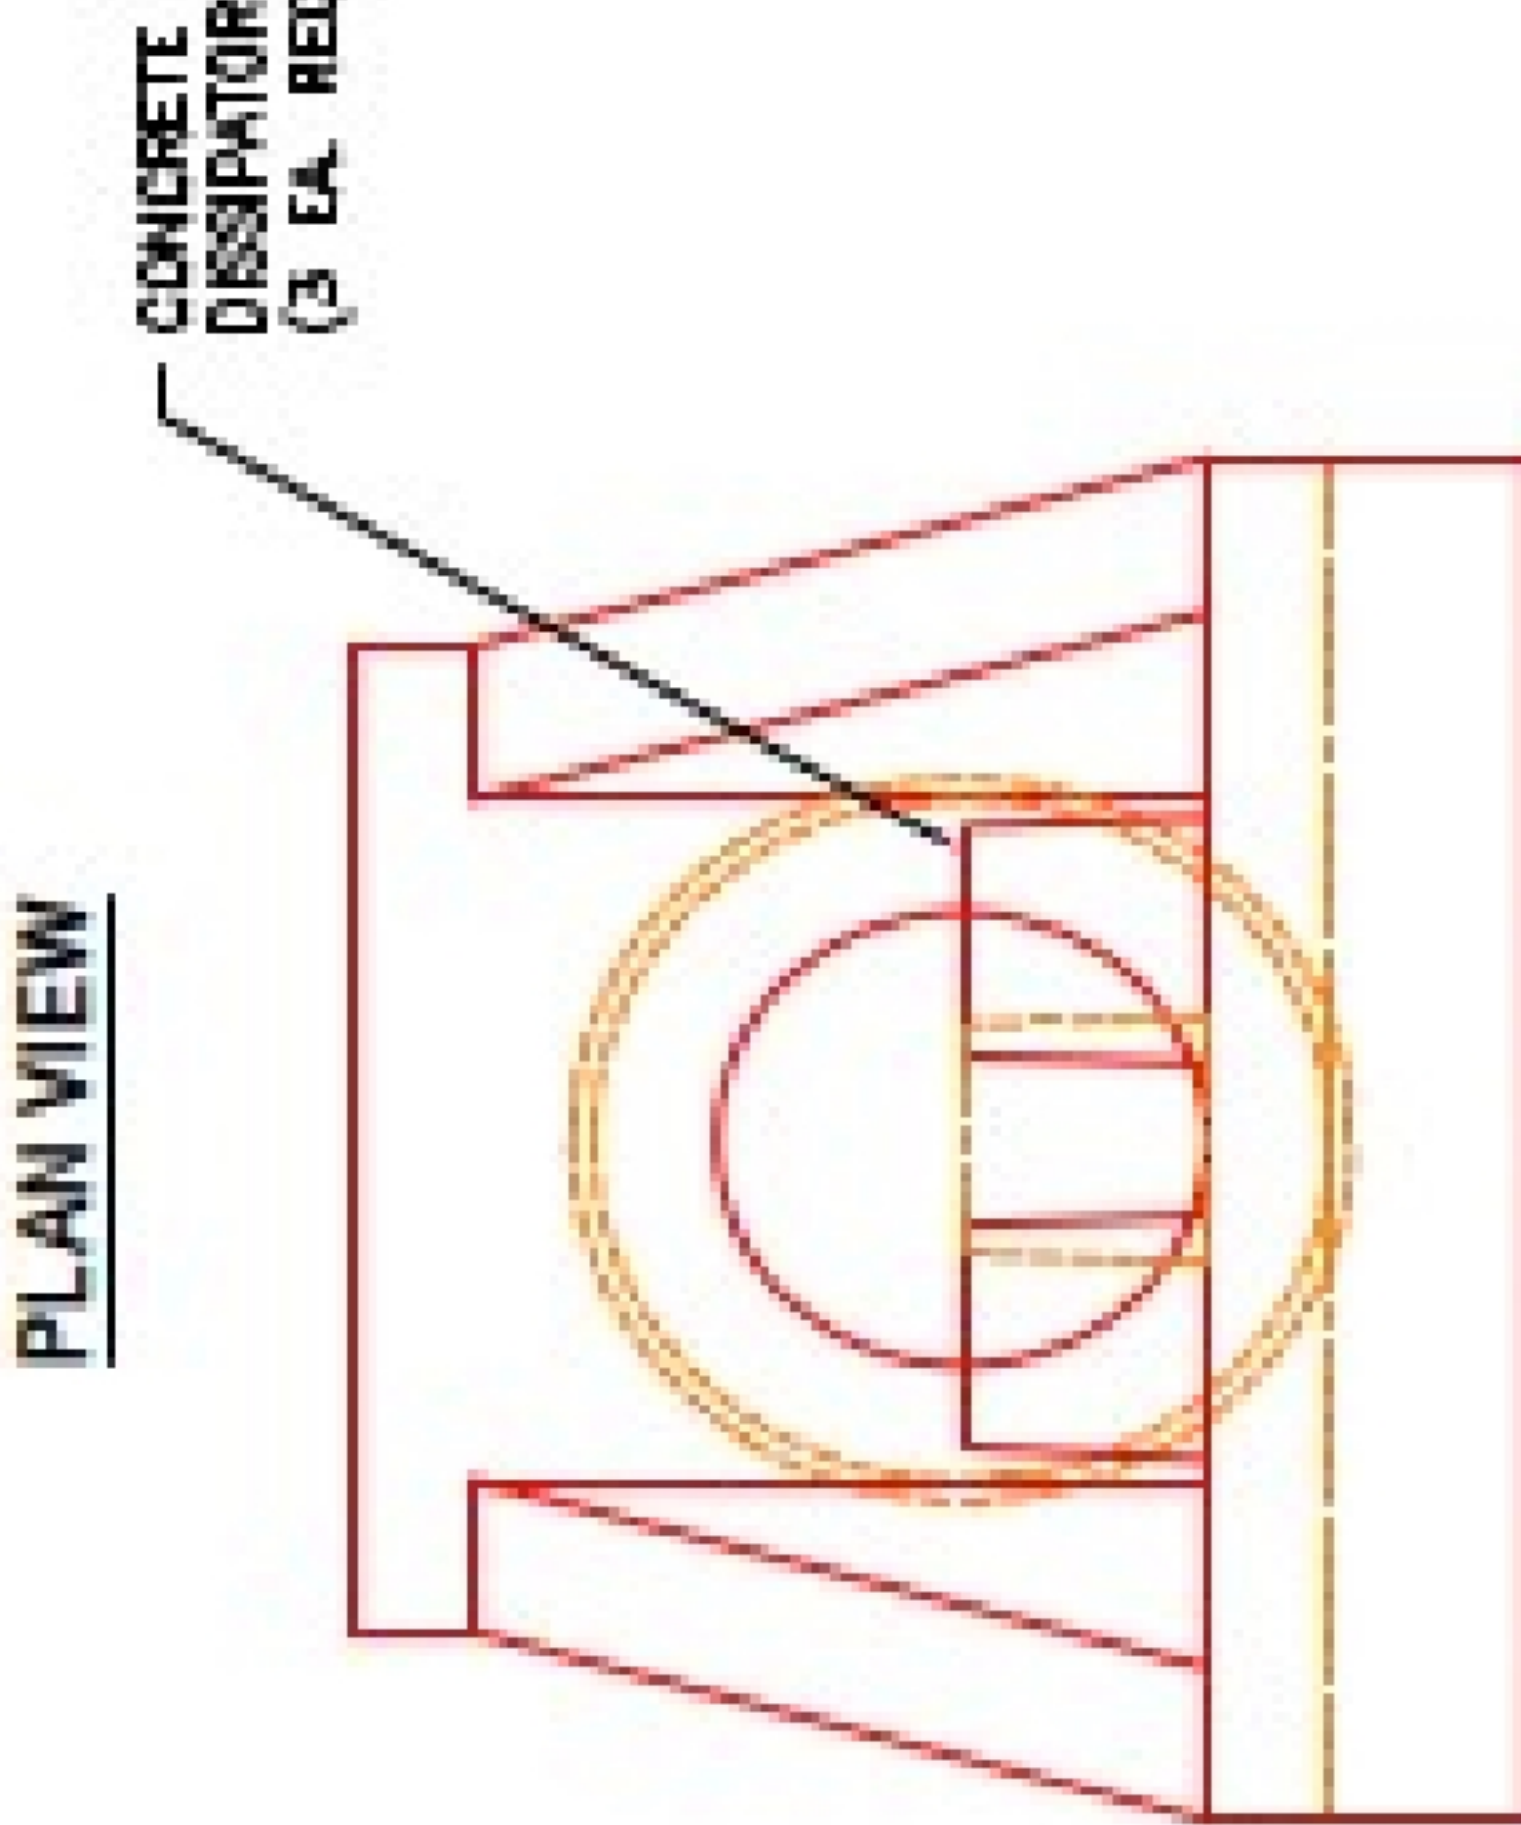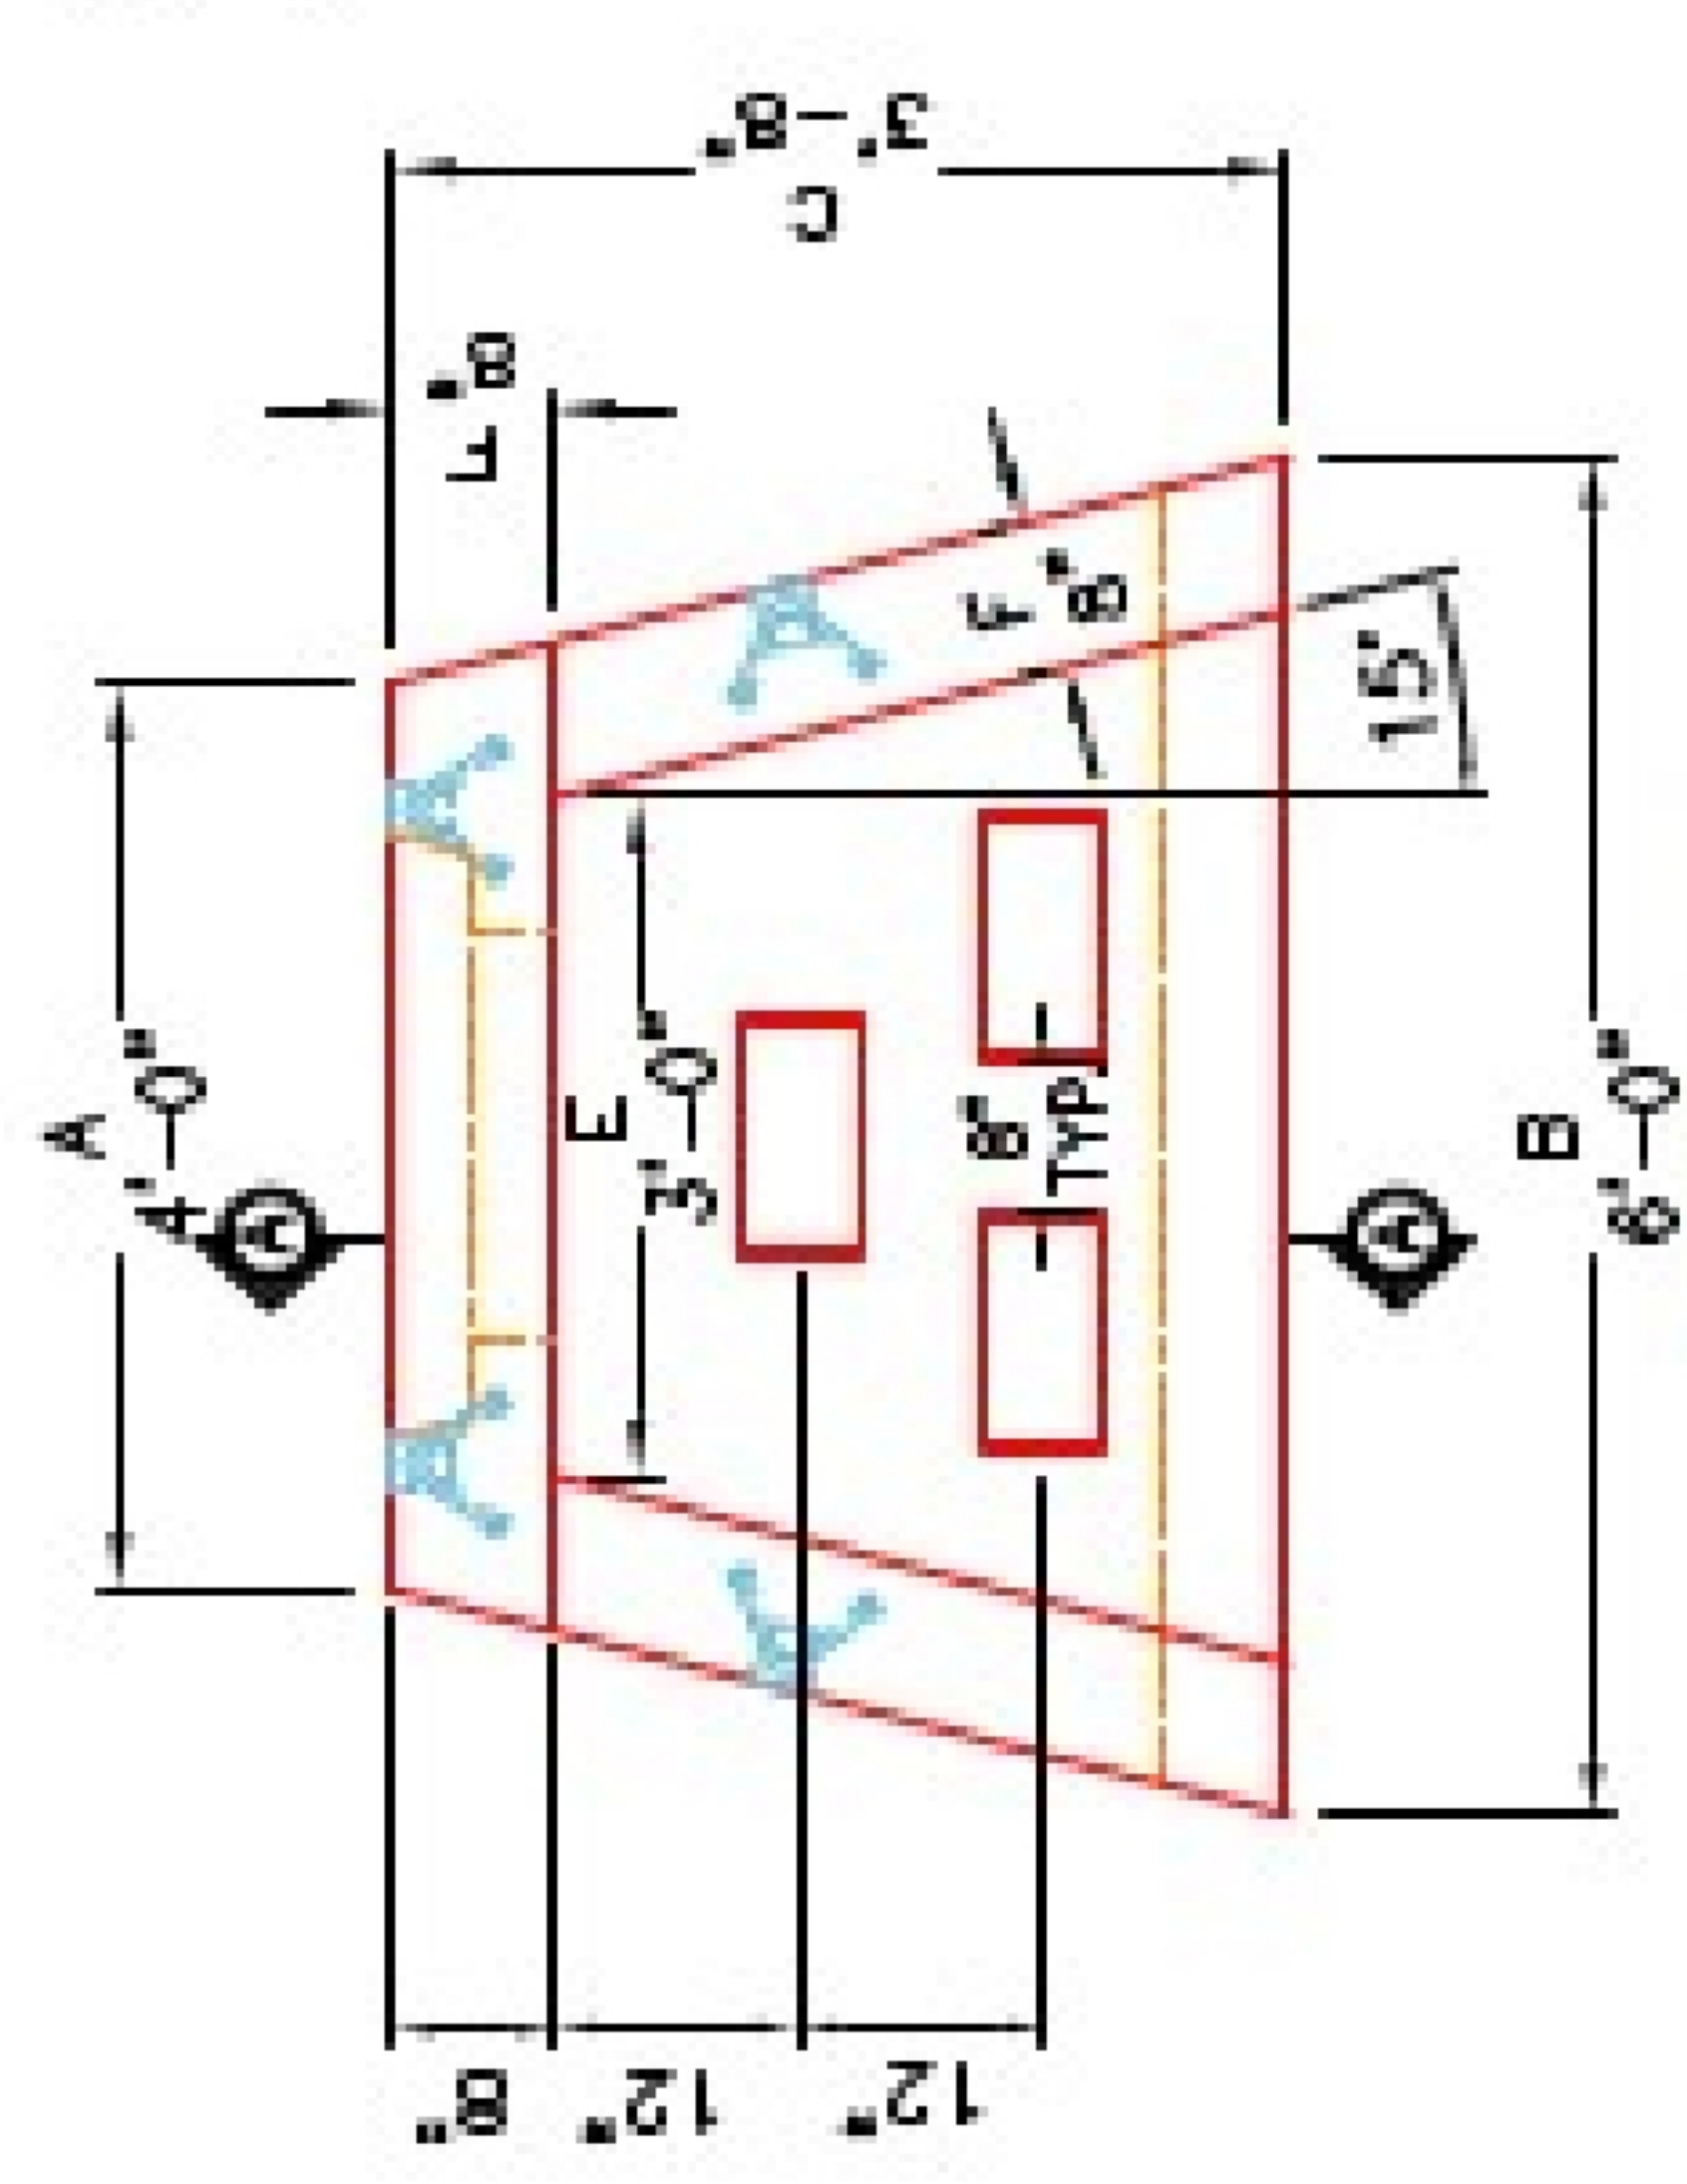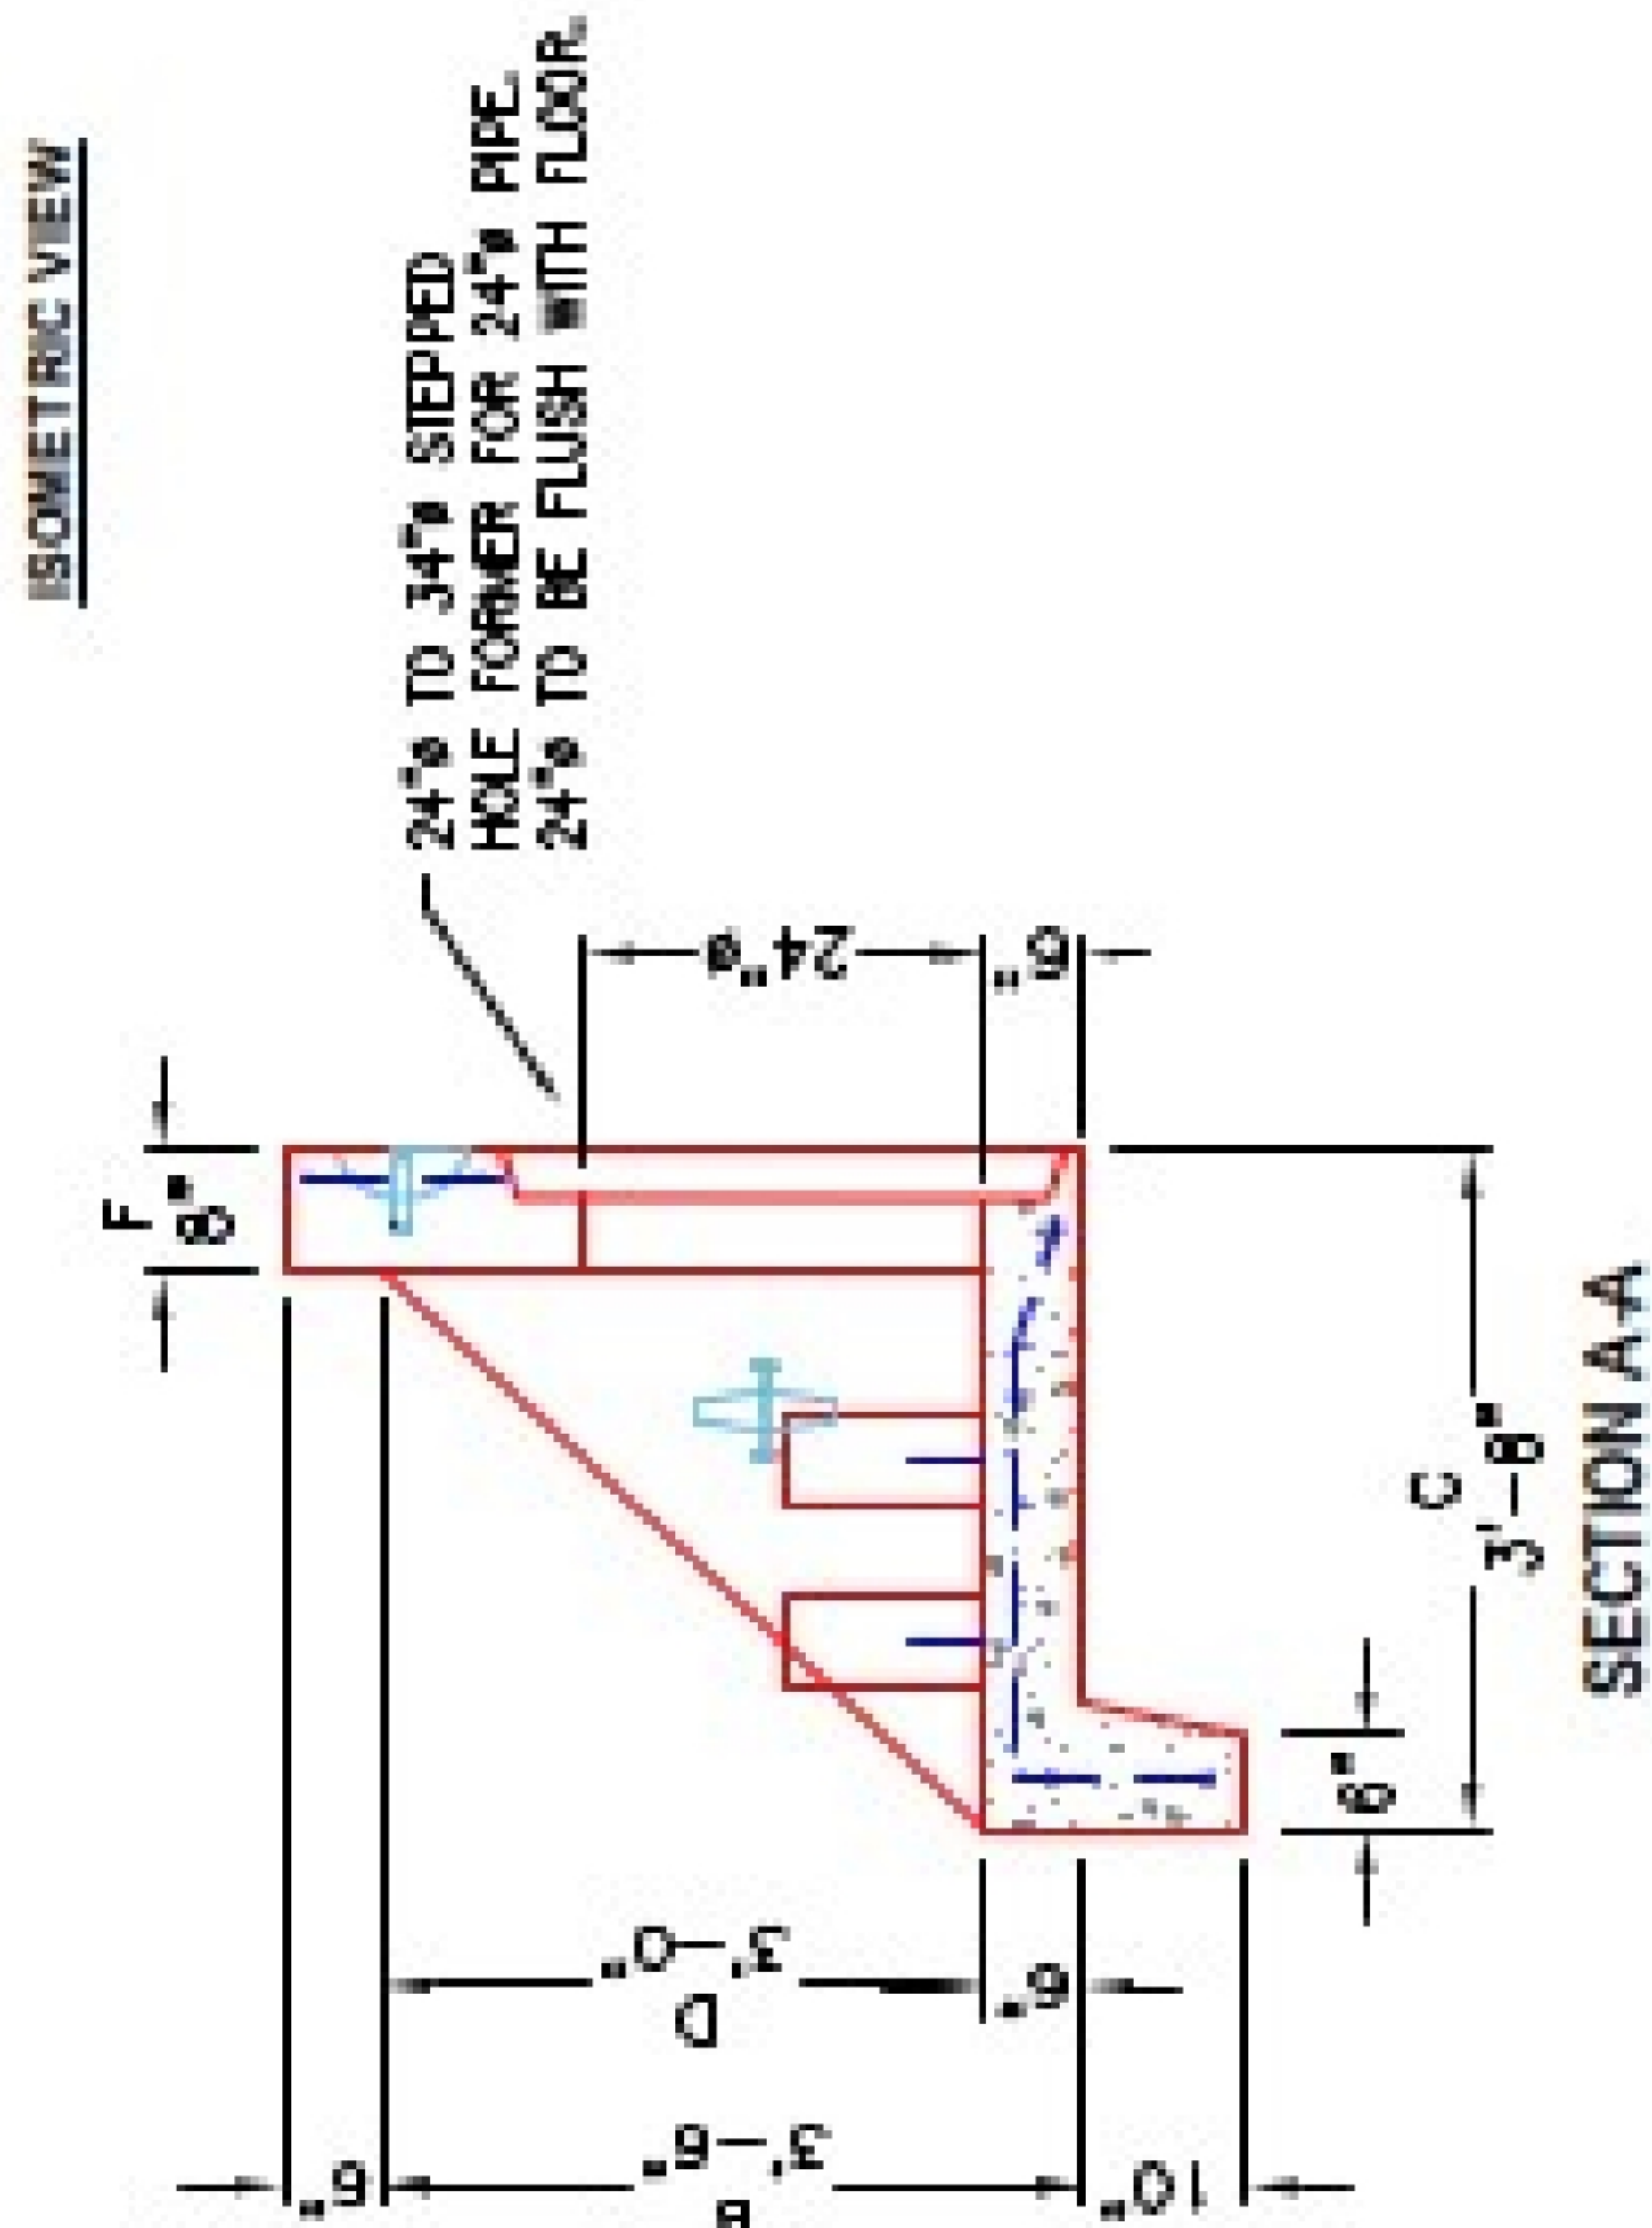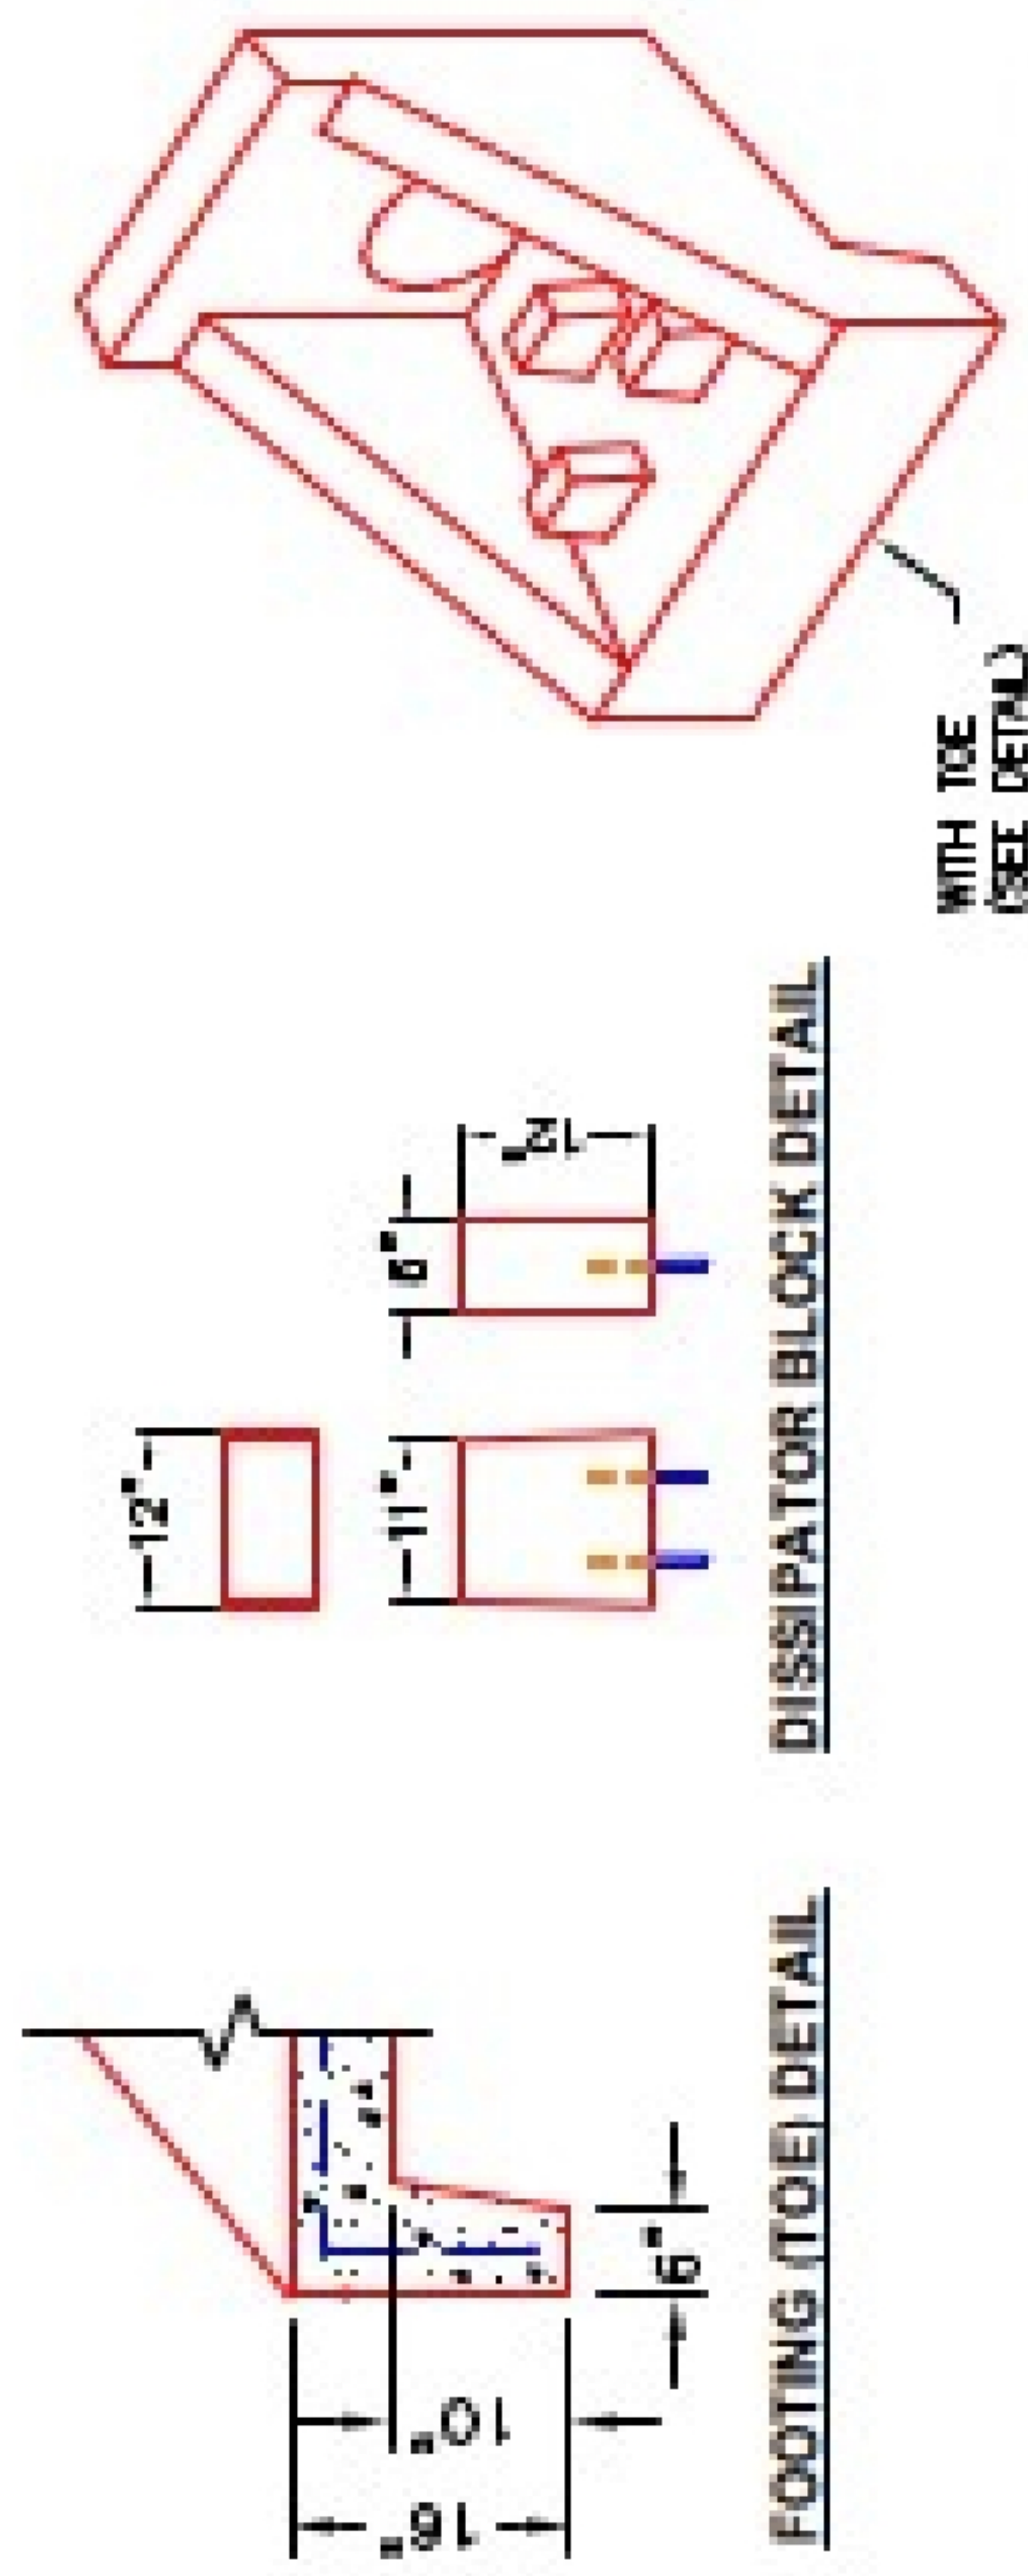

- NOTES:**
1. CONCRETE: 4500 PSI AT 28 DAYS MIN. STRENGTH.
 2. REINFORCING: #4 BAR @ 12" C/C E.W.-GRADE 60, (WITH 2" CONCRETE COVER MINIMUM)
 3. REINFORCING BARS TO BE TACK WELDED OR TIED.
 4. DISSIPATOR BLOCKS INSTALLED POST POUR OF HEADWALL WITH 2 EA. #5 REBAR DOWELS.

PRODUCTION WORK ORDER	
PRODUCT I.D.: HMBW24D	DESCRIPTION: 24in BW HEADWALL w/DISSIPATORS
PRODUCT VIEW: RIGHT SIDE UP	CUSTOMER: T.B.D.
PLANT: BEAVER DAM, KY.	PROJECT: T.B.D.
WEIGHT: 3,100 LBS.	STRUCTURE ID.: T.B.D.
TOP SECTION JOINT: N/A	SALES ORDER NO: T.B.D.
BASE SECTION JOINT: TOE	CHECK: A. WELLS
QC CHECK INITIALS:	DRAWING: J. HORSLEY
	DATE: 01/24/25
	SCALE: NTS
	PG. 1 of 1

