



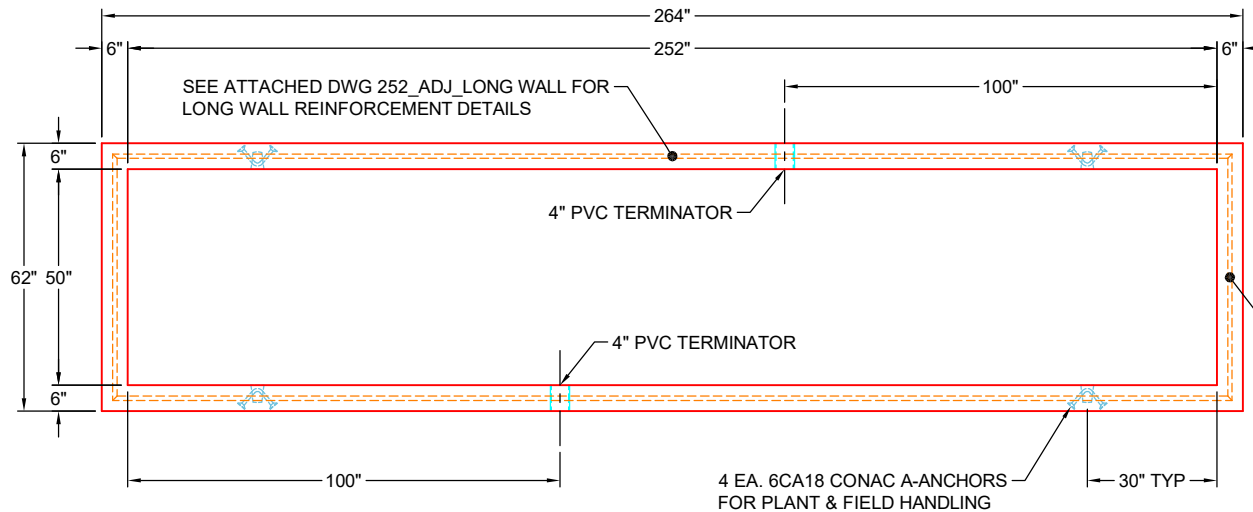


**PLAN VIEW
(RIGHT SIDE UP)**

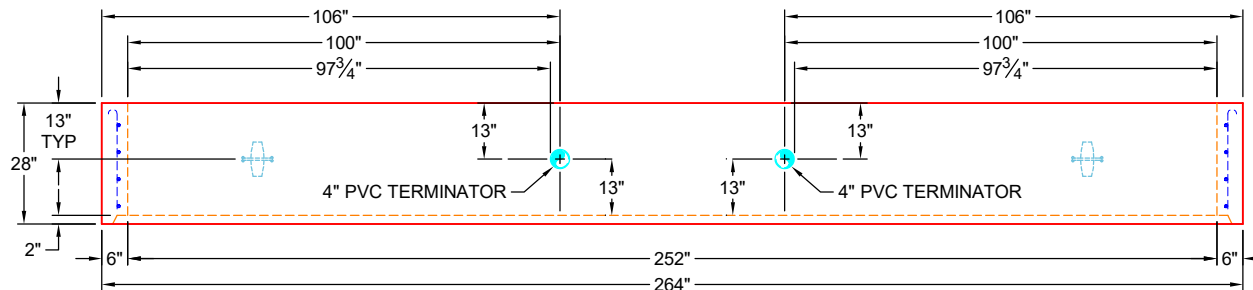

**FRONT VIEW
(RIGHT SIDE UP)**

GENERAL NOTES:

1. MANUFACTURED TO ASTM C-913 (LATEST REVISION)
2. CONCRETE: 5,000 PSI AT 28 DAYS
3. REINFORCEMENT - MIN. 1 1/2" REBAR
CLEARANCE:
- LONG WALLS: PER ATTACHED DWG 252_ADJ_LONG WALL
- SHORT WALLS: PER ATTACHED DWG SHORT WALL
4. WEIGHTS: 9,178 LBS

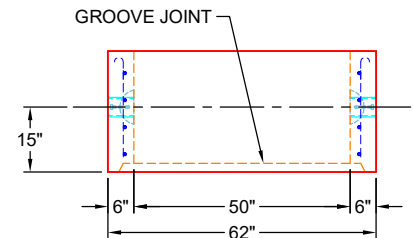

**SIDE VIEW
(RIGHT SIDE UP)**

PRODUCTION WORK ORDER

PRODUCT I.D.: CVR

DESCRIPTION: 50" X 252" X 28" RISER



QUALITY CONTROL CHECKLIST

- ☐ ALL DIMENSIONS CORRECT.
- ☐ LIFTERS INSTALLED.
- ☐ HOLE LOCATION(S) CORRECT.
- ☐ REINFORCING CORRECT.
- ☐ SURFACE QUALITY ACCEPTABLE.
- ☐ EDGES CHAMFERED.
- ☐ GROOVE JOINT INSTALLED.

PRODUCT VIEW: UPSIDE DOWN

CUSTOMER: ENDESOL, INC.

PLANT: BEAVER DAM, KY

PROJECT: 6-25 691254033

WEIGHT: 9,178 LBS

STRUCTURE: 2-61620 2 (EFX-60 21 PN VAULT)

TOP SECTION JOINT: GROOVE

ORDER NO: 26-1620

BASE SECTION JOINT: N / A

PE: J.H. ROSS


DRAWING: J.HORSLEY

QC CHECK INITIALS:

DATE: 04/24/26

SCALE: NTS

PG. 1 OF 1

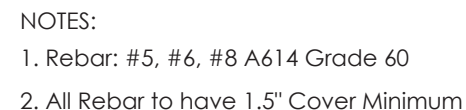


4

3

2

1

ITEM NO.	PART NUMBER	DESCRIPTION	QTY.
1	#8_256.0	#8 Rebar	3
2	#5_20.0	#5 Rebar	22
3	#8_25.0	#8 Rebar	6
4	#8_13.0	#8 Rebar	2

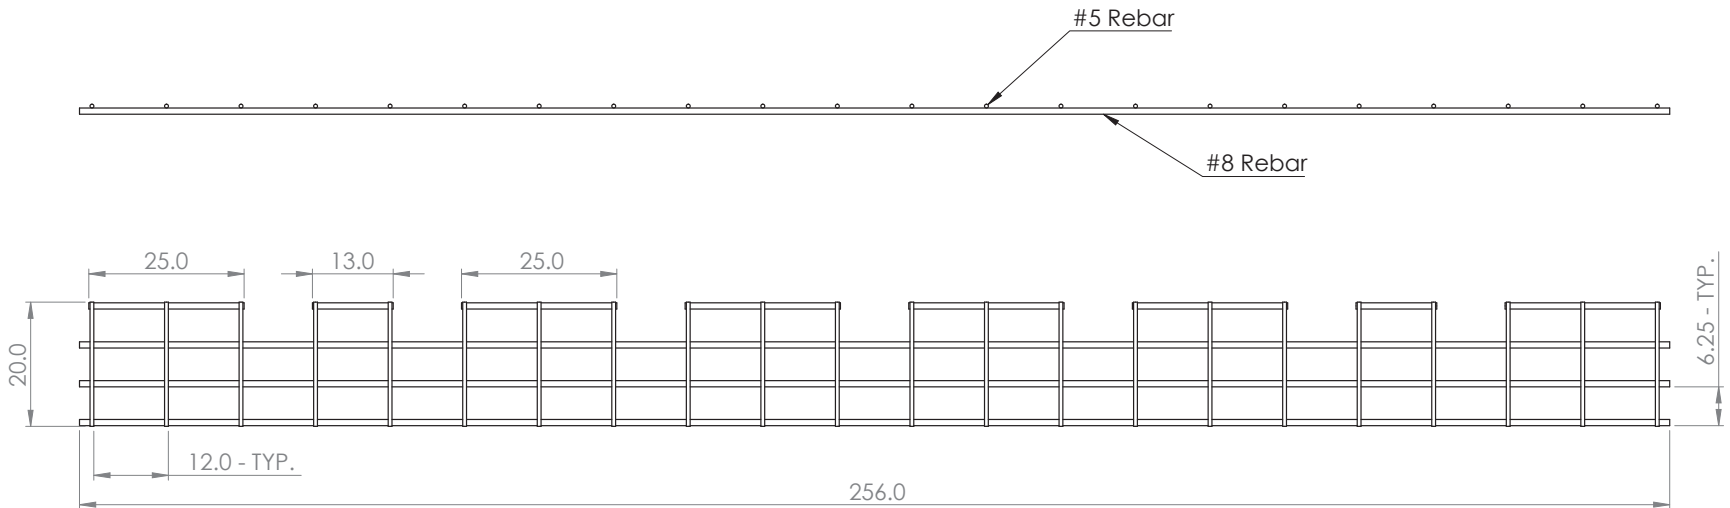

 infrastructure precast, inc. PROPRIETARY AND CONFIDENTIAL THE INFORMATION CONTAINED IN THIS DRAWING IS THE SOLE PROPERTY OF INFRASTRUCTURE PRECAST INC. (iCast). ANY REPRODUCTION IN PART OR AS A WHOLE WITHOUT THE WRITTEN PERMISSION OF iCast IS PROHIBITED.	981 W. 7th Street Beaver Dam, KY 42320 P 270-363-2238 F 270-363-2234 iCastinc.com	DIMENSIONS ARE IN INCHES TOLERANCES: FRACTIONAL: ± ANGULAR: MACH: ± BEND: ± DECIMAL: ± 0.5"		NAME	DATE
			DRAWN	CMJ	8/3/20
			CHECKED	JHR	8/3/20
			ENG APPR.		
			MFG APPR.		
	MATERIAL		Q.A.		
			COMMENTS:		
	FINISH				
DO NOT SCALE DRAWING		SIZE DWG. NO. B 252_ADJ_Long Wall			REV.
		SCALE: 1:50 WEIGHT:			SHEET 1 OF 1

4

3

2




1

4

3

2

1

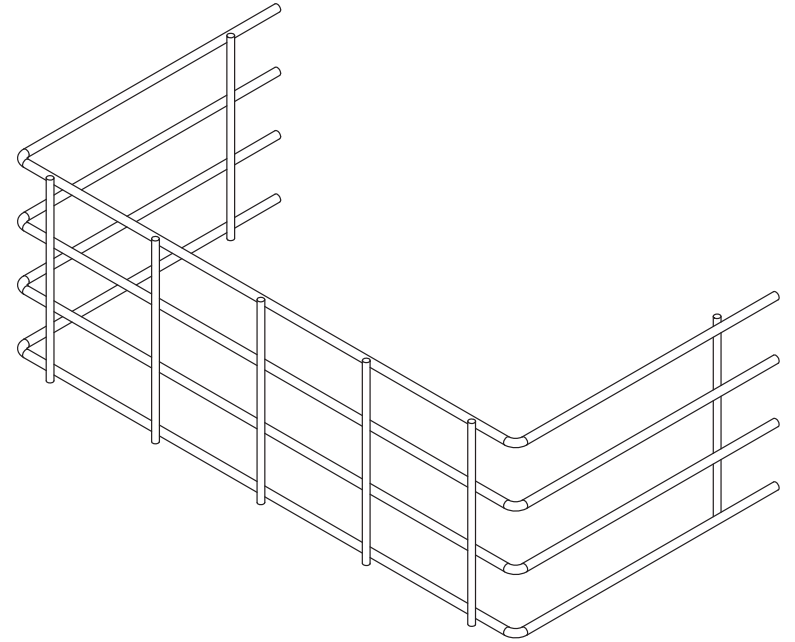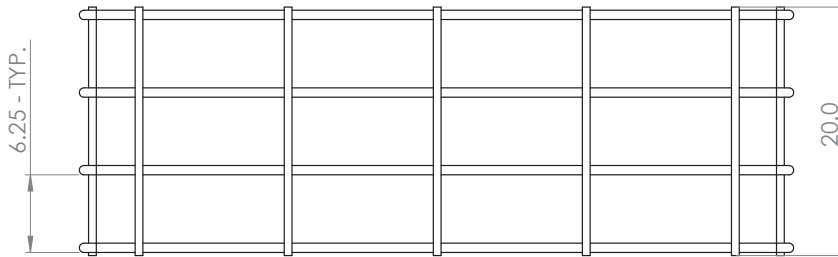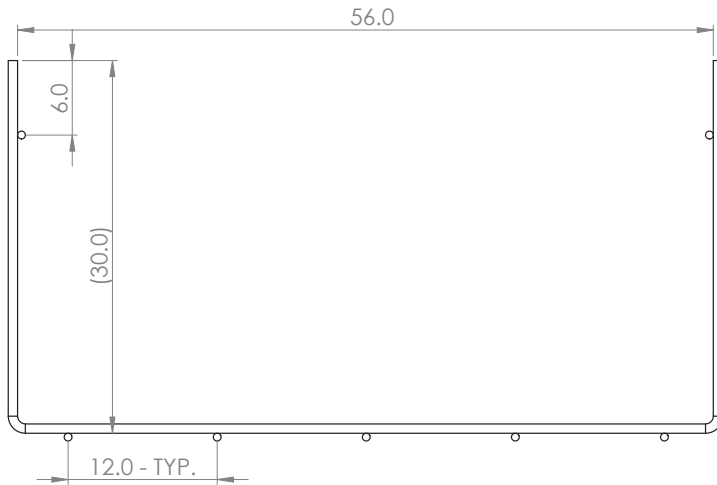

ITEM NO.	PART NUMBER	DESCRIPTION	QTY.
1	6SH	#6 Formed Rebar	4
2	#5_20.0	#5 Rebar	7



981 W. 7th Street
Beaver Dam, KY
42320
P 270-363-2238
F 270-363-2234
iCastinc.com

DIMENSIONS ARE IN INCHES
TOLERANCES:
FRACTIONAL: $\pm$
ANGULAR: MACH: $\pm$ BEND: $\pm$
TWO PLACE DECIMAL: $\pm$
THREE PLACE DECIMAL: $\pm$

MATERIAL

FINISH

DO NOT SCALE DRAWING

DRAWN
CHECKED
ENG APPR.
MFG APPR.

NAME

XXX

DATE

Q.A.
COMMENTS:

SIZE DWG. NO.

B

Short Wall

SCALE: 1:10 WEIGHT:

REV.

SHEET 1 OF 1

4

3

2

1

Job Number:

26-1620

Job Name:

6-25 691254033

Structure:

2-61620 2

Note:

Nosing Kit To Be Shipped. See Chad Jarvis.