
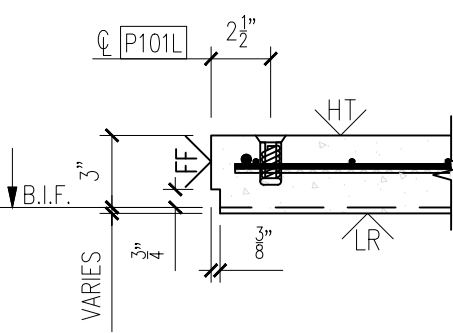
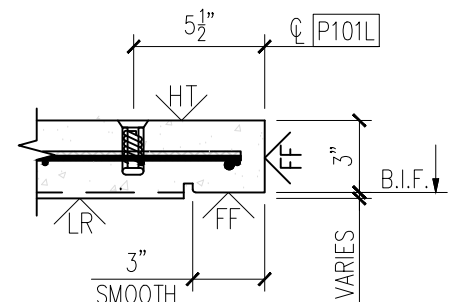
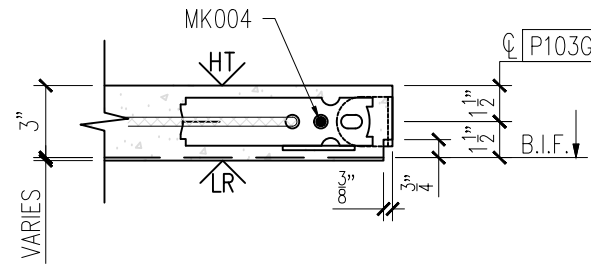
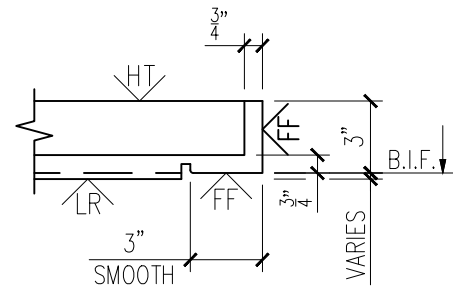
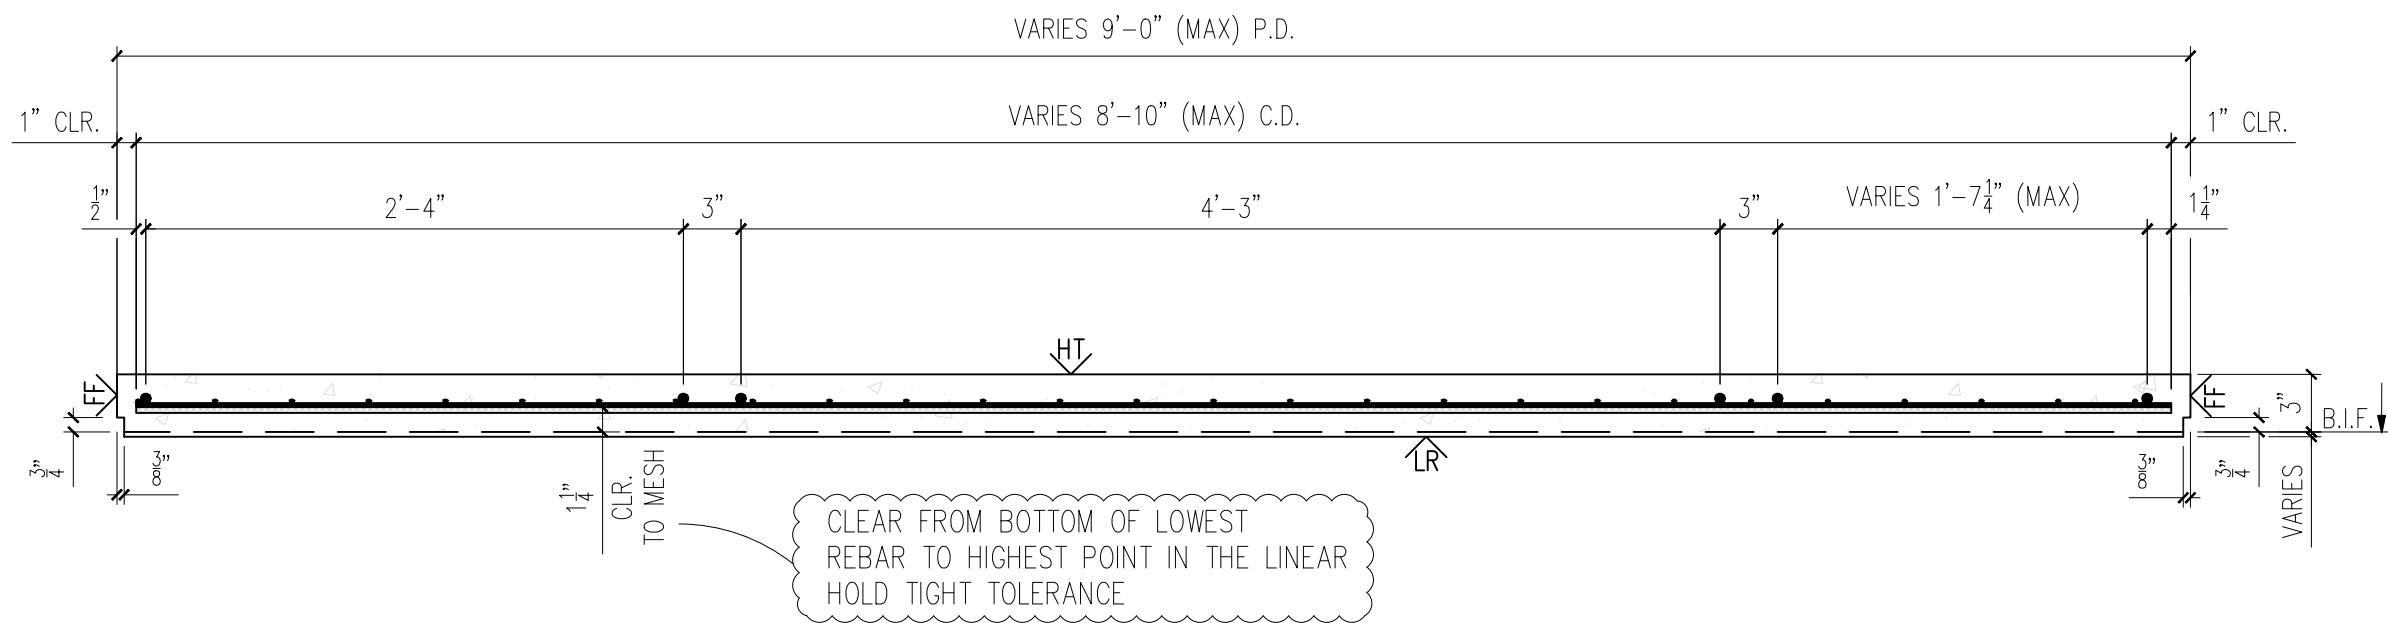


25-3470
CCHS Precast Buildings
ID - CVW
WALL - WP-01
EAST WALL
Weight - 3,495
1 Required

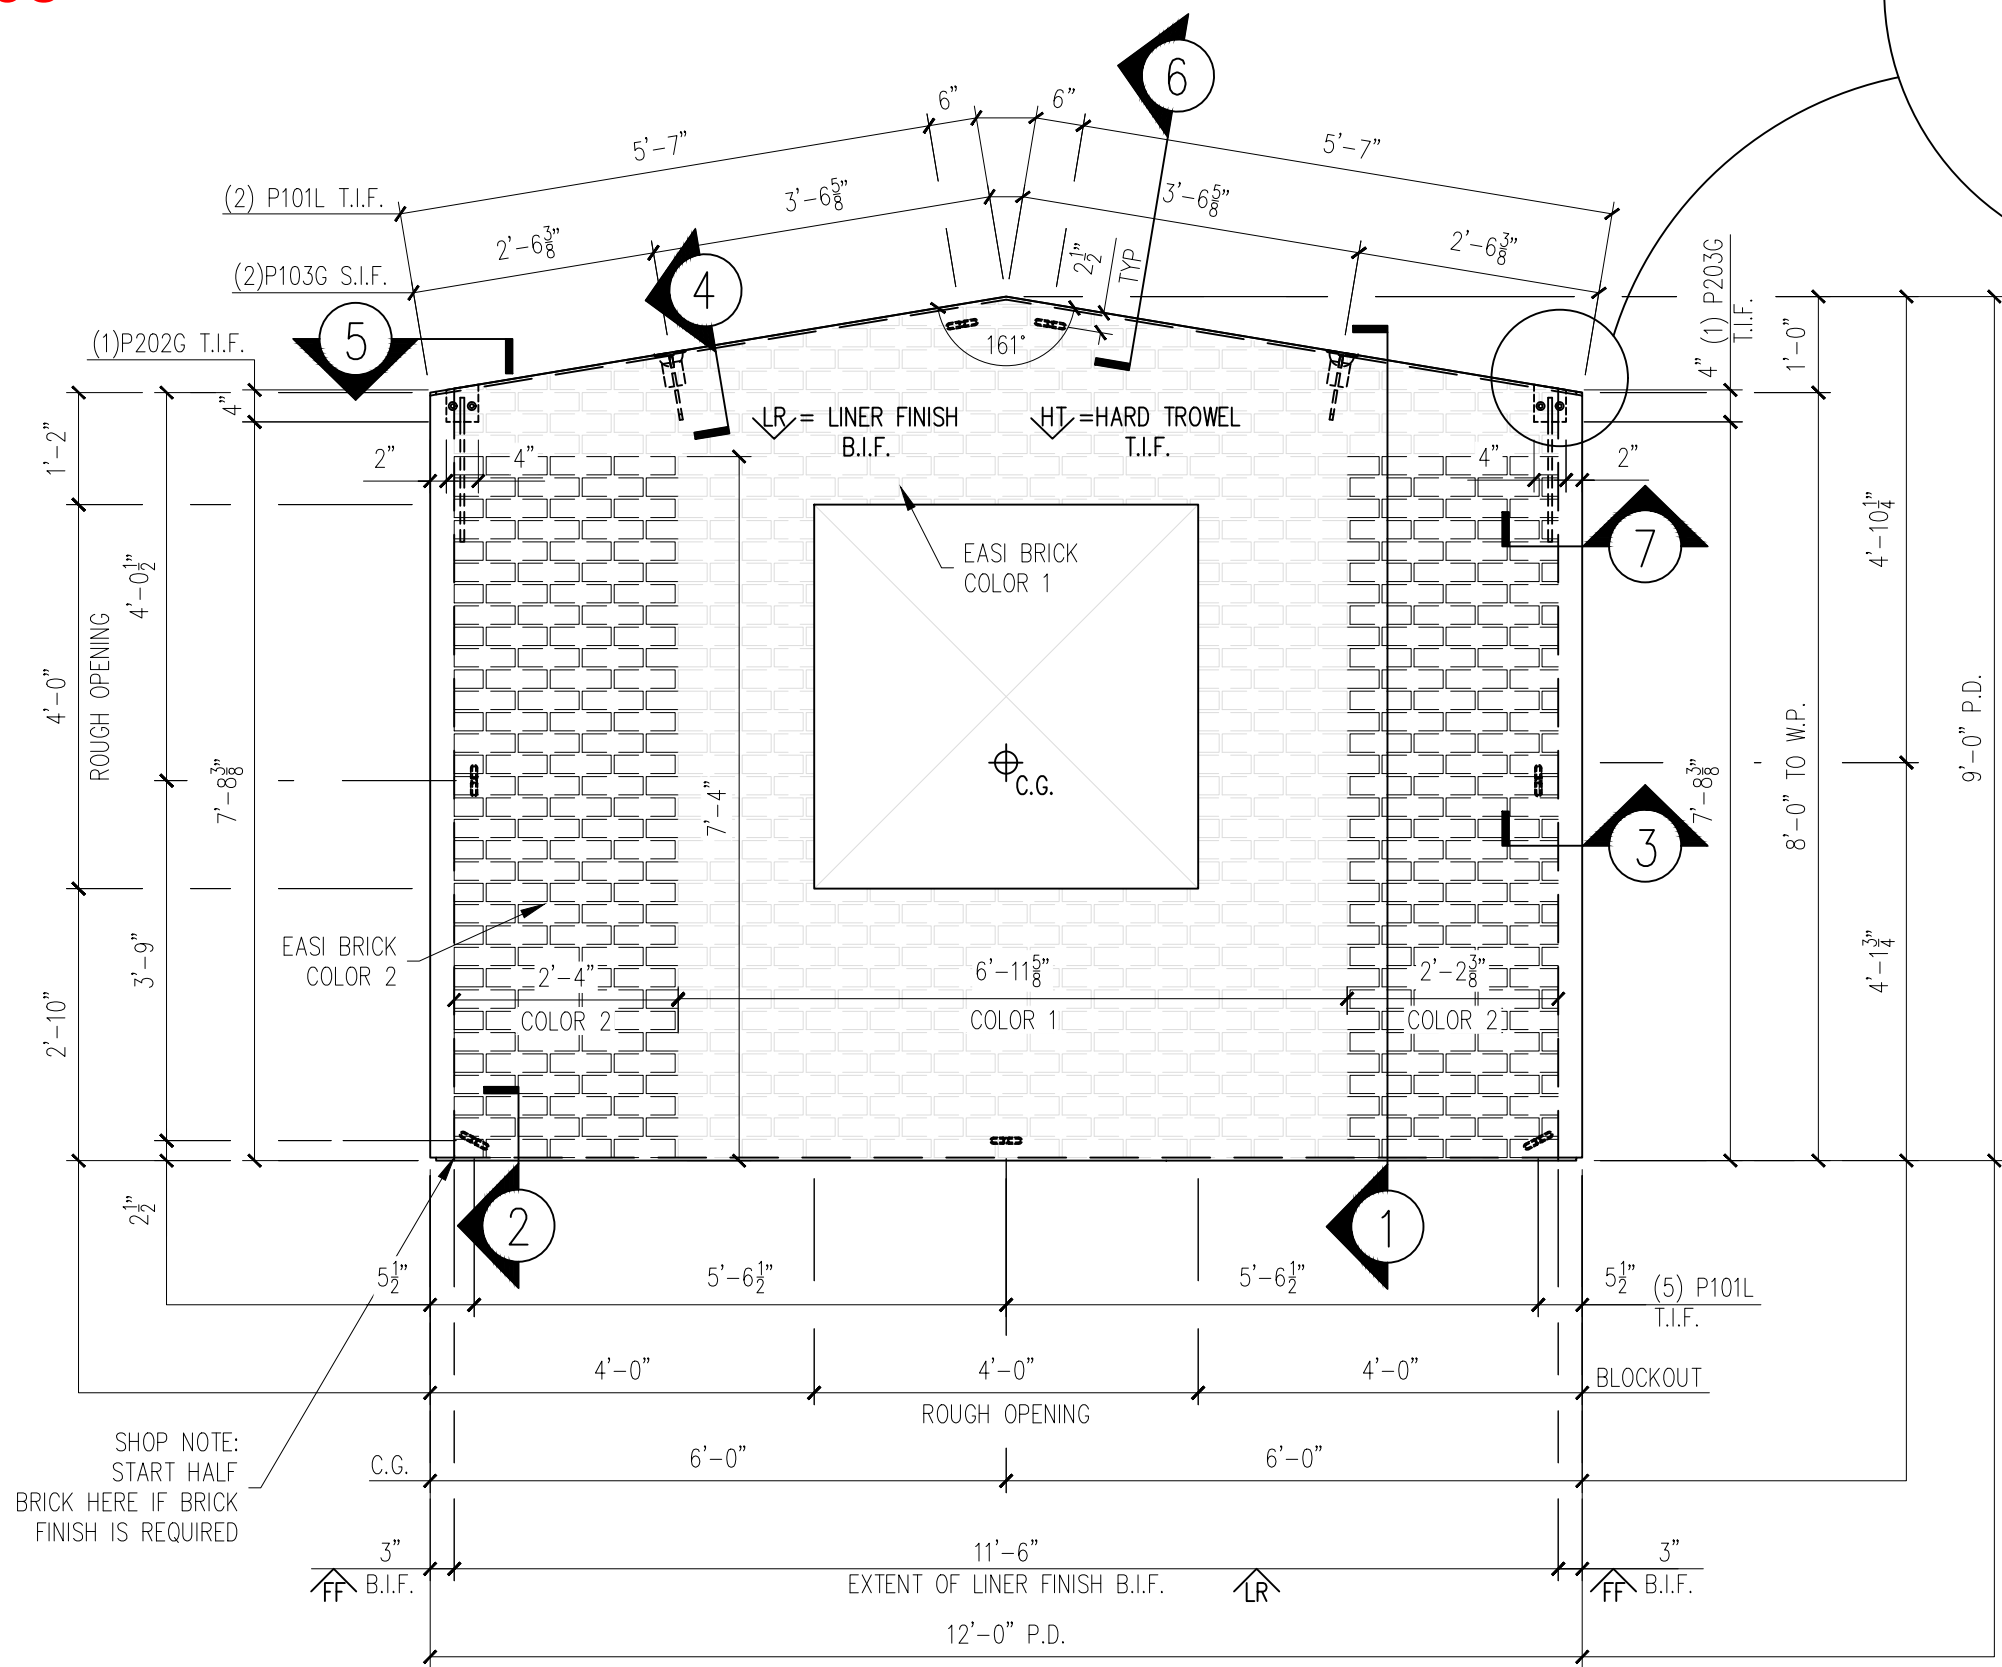


MESSAGE CENTER

- REFER TO DETAILS AND SECTION FOR REINFORCEMENT PLACEMENT
- SHOP TICKET SHOWS EXTERIOR FINISH CAST FACE DOWN


CHECKED BY: DATE:
APPROVED BY: DATE:

BILL OF MATERIALS		
MARK #	DESCRIPTION	QTY.
P101L	3/8" Ø X 1 1/2" F-63 FLARED THIN SLAB COIL INSERT (ELECTROPLATED)	7
P202G	4" X 4 1/2" X 3/8" W/(2) 3/8" Ø X 1 1/2" H.A.S. W/ 1'-4" BENT REBAR (GALV.)	1
P203G	4" X 4 1/2" X 3/8" W/(2) 3/8" Ø X 1 1/2" H.A.S. W/ 1'-4" BENT REBAR (GALV.)	1
P103G	2 TON TECH ERECTION ANCHOR (GALV.)	2


HANDLING INSTRUCTIONS

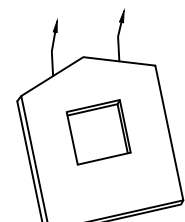


STRIPPING-TILT TABLE

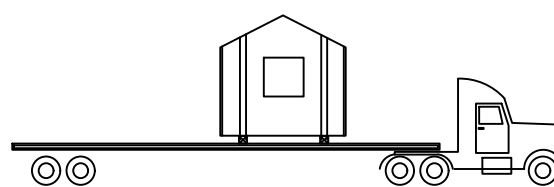

SHIPPING

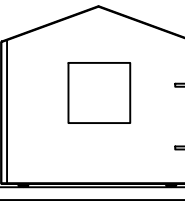

YARD STORAGE

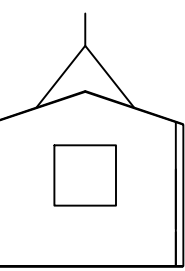

ERECTION

CONCRETE INSTRUCTIONS

CONCRETE RELEASE @ 2,500 P.S.I.
CONCRETE @ 28 DAYS: 5,000 P.S.I.

CONCRETE MIXES

CONCRETE - GRAY	VOLUME = 0.86 C.Y.
CONCRETE - MIX 1	VOLUME = - C.Y.
CONCRETE - MIX 2	VOLUME = - C.Y.
SOFT SOUND	VOLUME = - C.Y.
TOTALS	VOLUME = 0.86 C.Y.

WEIGHT: 3,495 LBS.

FINISHING INSTRUCTIONS

LR = LINER FINISH

FF = FORM FINISH

HT = HARD TROWEL FINISH

L = 9'-0"	SQ.FT.(T.I.F.) = 86.00
W = 12'-0"	SQ.FT.(T.I.F.) = -
D = 3"	SQ.FT.(T.I.F.) = -

CONTROL NUMBERS:

-

-

PRODUCT	SALES ORDER NUMBER
BUILDING	101208C
SHEET NUMBER	NUMBER REQUIRED
1 OF 2	1

EASI-SET® WORLDWIDE
5119 Catlett Rd. • Midland, VA 22728 • info@EasiSet.com
www.EasiSet.com • 800-547-4045 • Fax 540-439-2541


REV	INI.	DESCRIPTION	DATE
1	-	-	-
2	-	-	-
3	-	-	-
4	-	-	-

PROJECT: 10'X12'X8' GATE HOUSE BUILDING
5185 FORT CAMPBELL BOULEVARD
HOPKINSVILLE, KY 42240
CONTRACTOR: CHRISTIAN COUNTY SCHOOLS


SCALE NTS
DRAWN BY FTL
CHECK BY WCR
ISSUE DATE 07.02.26
PIECE MARK WP-01

25-3470
CCHS Precast Buildings
ID - CVW
WALL - WP-01
EAST WALL
Weight - 3,495
1 Required


NOTE:
DIMENSIONS PROVIDED ARE PULLED FROM EDGE OF
CAGE TO CENTERLINE OF REBAR AND TO CENTER
OF REBAR TO CENTER OF REBAR

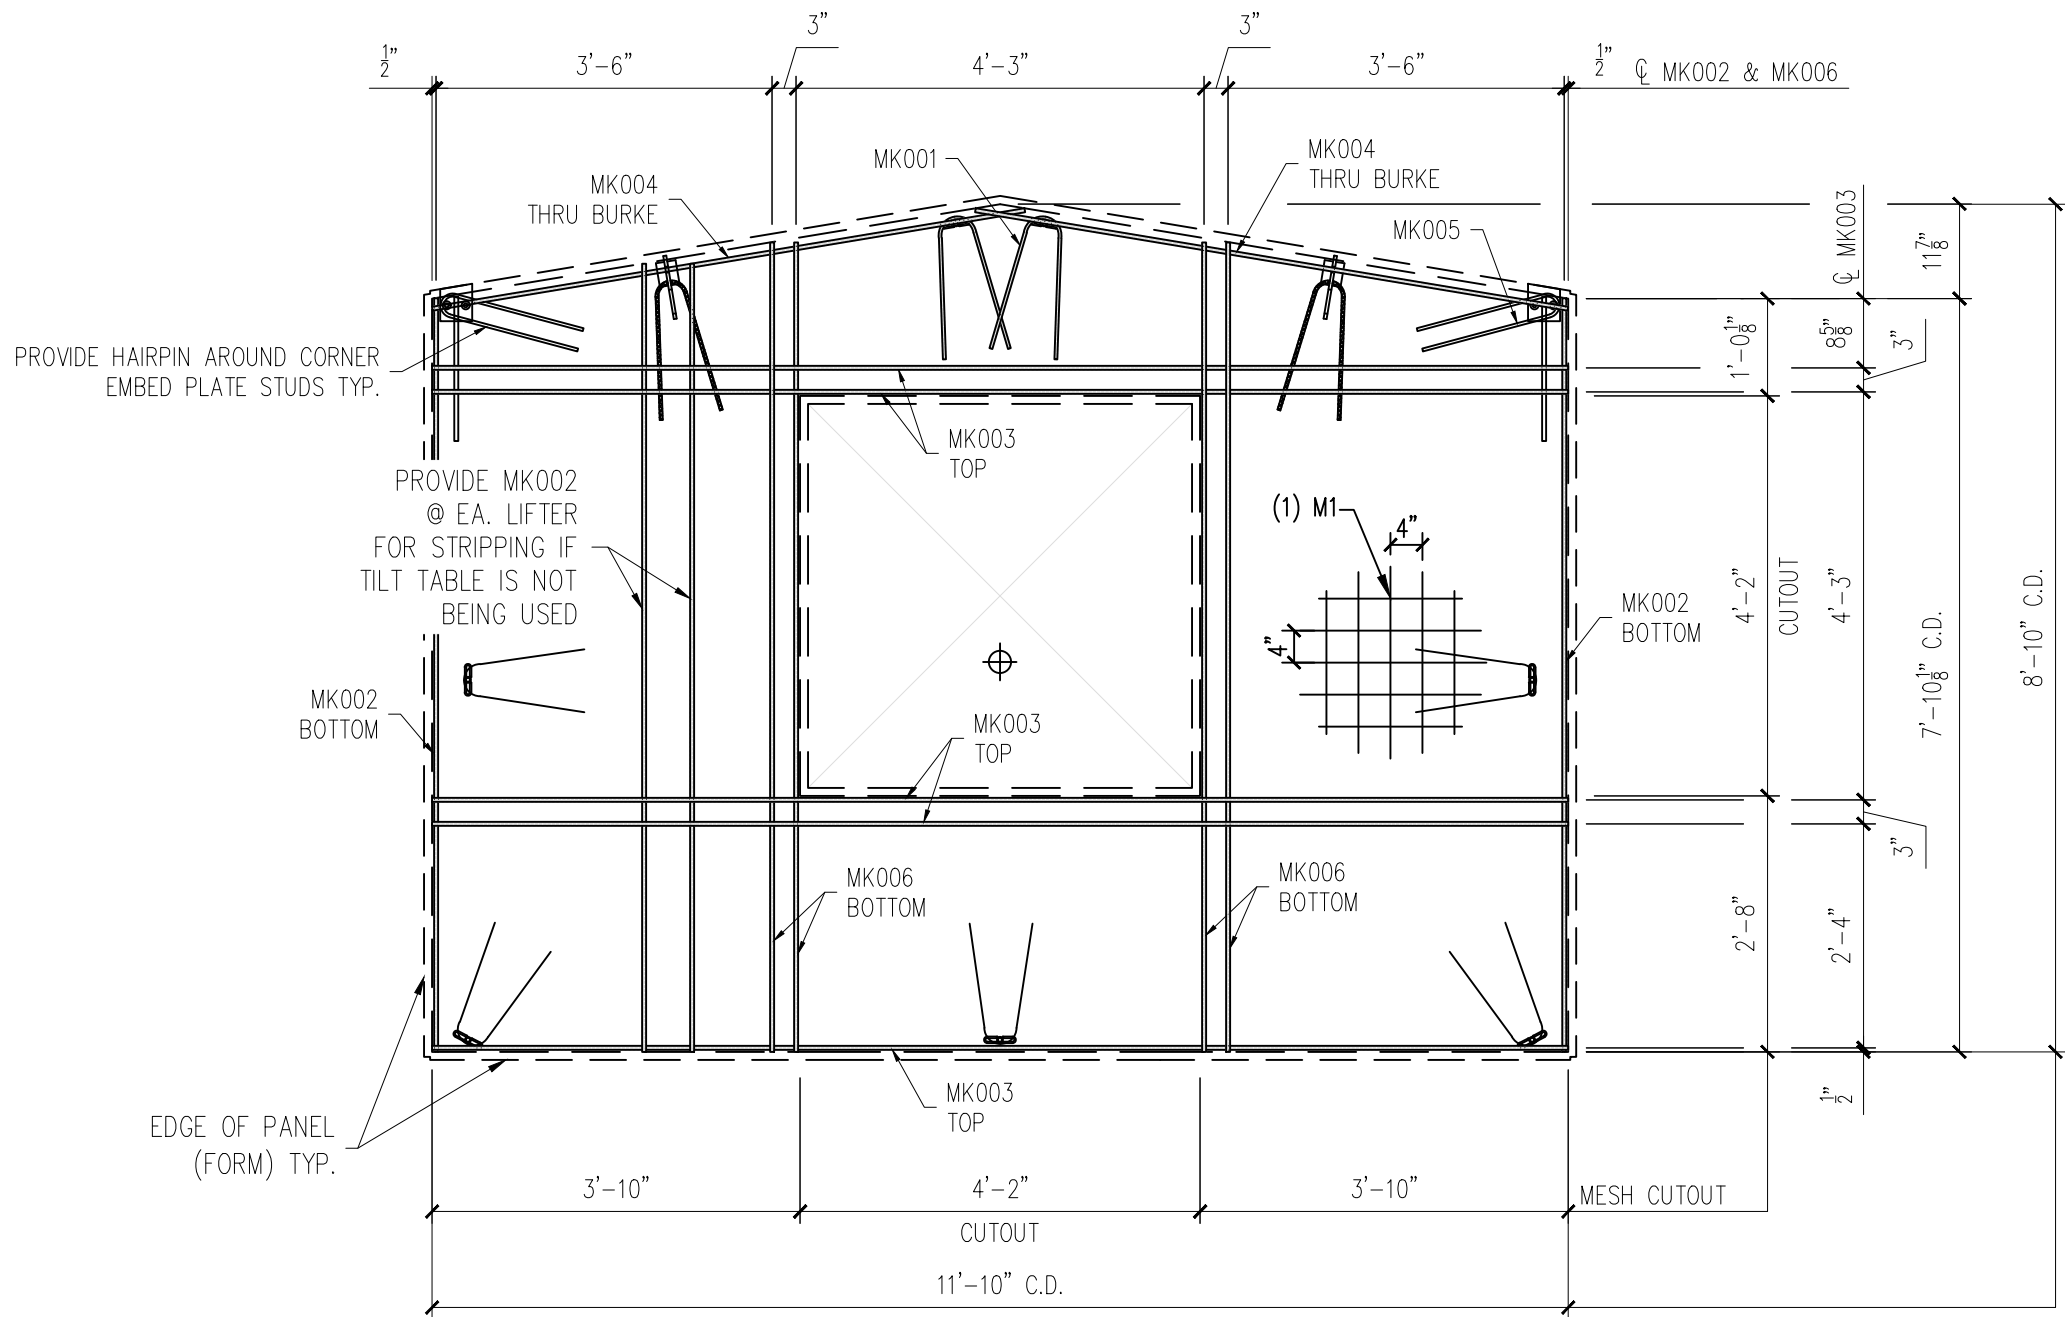

REINFORCING VIEW
SCALE: $\frac{1}{2}$ " = 1'-0"

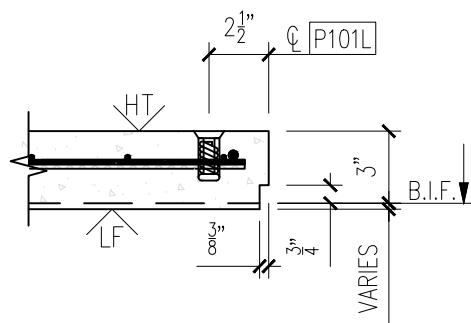

6

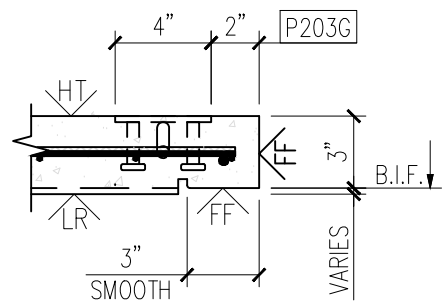

7

8

MESSAGE CENTER

1. REFER TO DETAILS AND SECTION FOR REINFORCEMENT PLACEMENT
2. SUPPLEMENTAL STEEL FOR STRIPPING AND HANDLING MAY BE ADDED AS REQUIRED.

CHECKED BY: DATE:
APPROVED BY: DATE:

NOTE:
1. CONSTRUCT REBAR-MESH CAGE ACCORDING TO THE DRAWINGS. SECURE LIFTING APPARATUS TO FORM AND ADD PROPER REINFORCEMENT. PLACE REBAR-MESH CAGE AND HAIRPINS AT INSERTS WITH PROPER CLEARANCES (PER DRAWINGS).

PRODUCT	SALES ORDER NUMBER
BUILDING	101208C
SHEET NUMBER	NUMBER REQUIRED
2 OF 2	1

REINFORCING SCHEDULE		
MARK #	DESCRIPTION	QTY
MK001	#3 X 3'-0"	9
MK002	#3 X 7'-10"	2
MK003	#3 X 11'-10"	5
MK004	#3 X 6'-3"	2
MK005	#3 X 3'-1"	2
MK006	#3 X 8'-5"	4

MESH SCHEDULE		
MARK #	DESCRIPTION	QTY
M1	W4XW4 4"x4" WWF 11'-10" X 8'-10"	1

REV	INI.	1	2	3	4
DATE	-	-	-	-	-
DESCRIPTION	-	-	-	-	-

PROJECT: 10'X12'X8' GATE HOUSE BUILDING
5185 FORT CAMPBELL BOULEVARD
HOPKINSVILLE, KY 42240
CONTRACTOR: CHRISTIAN COUNTY SCHOOLS

SCALE NTS
DRAWN BY FTL
CHECK BY WCR
ISSUE DATE 07.02.26
PIECE MARK WP-01

EASI-SET® WORLDWIDE
5119 Catlett Rd. • Midland, VA 22728 • info@EasiSet.com
www.EasiSet.com • 800-547-4045 • Fax 540-439-2541