

Job Name: 26-1066 - Gunning Pump Station & Force Main
Job Location: Bardstown, KY
Contractor: Connhurst, LLC

Plant: 100
2/23/2026 4:22:35 PM


Tech: Jared - F
PC: E. Bradley



Structure ID: 61066 (2)

P1 FES24S

24" - FLARED END SECTION SPIGOT (INLET) F/F

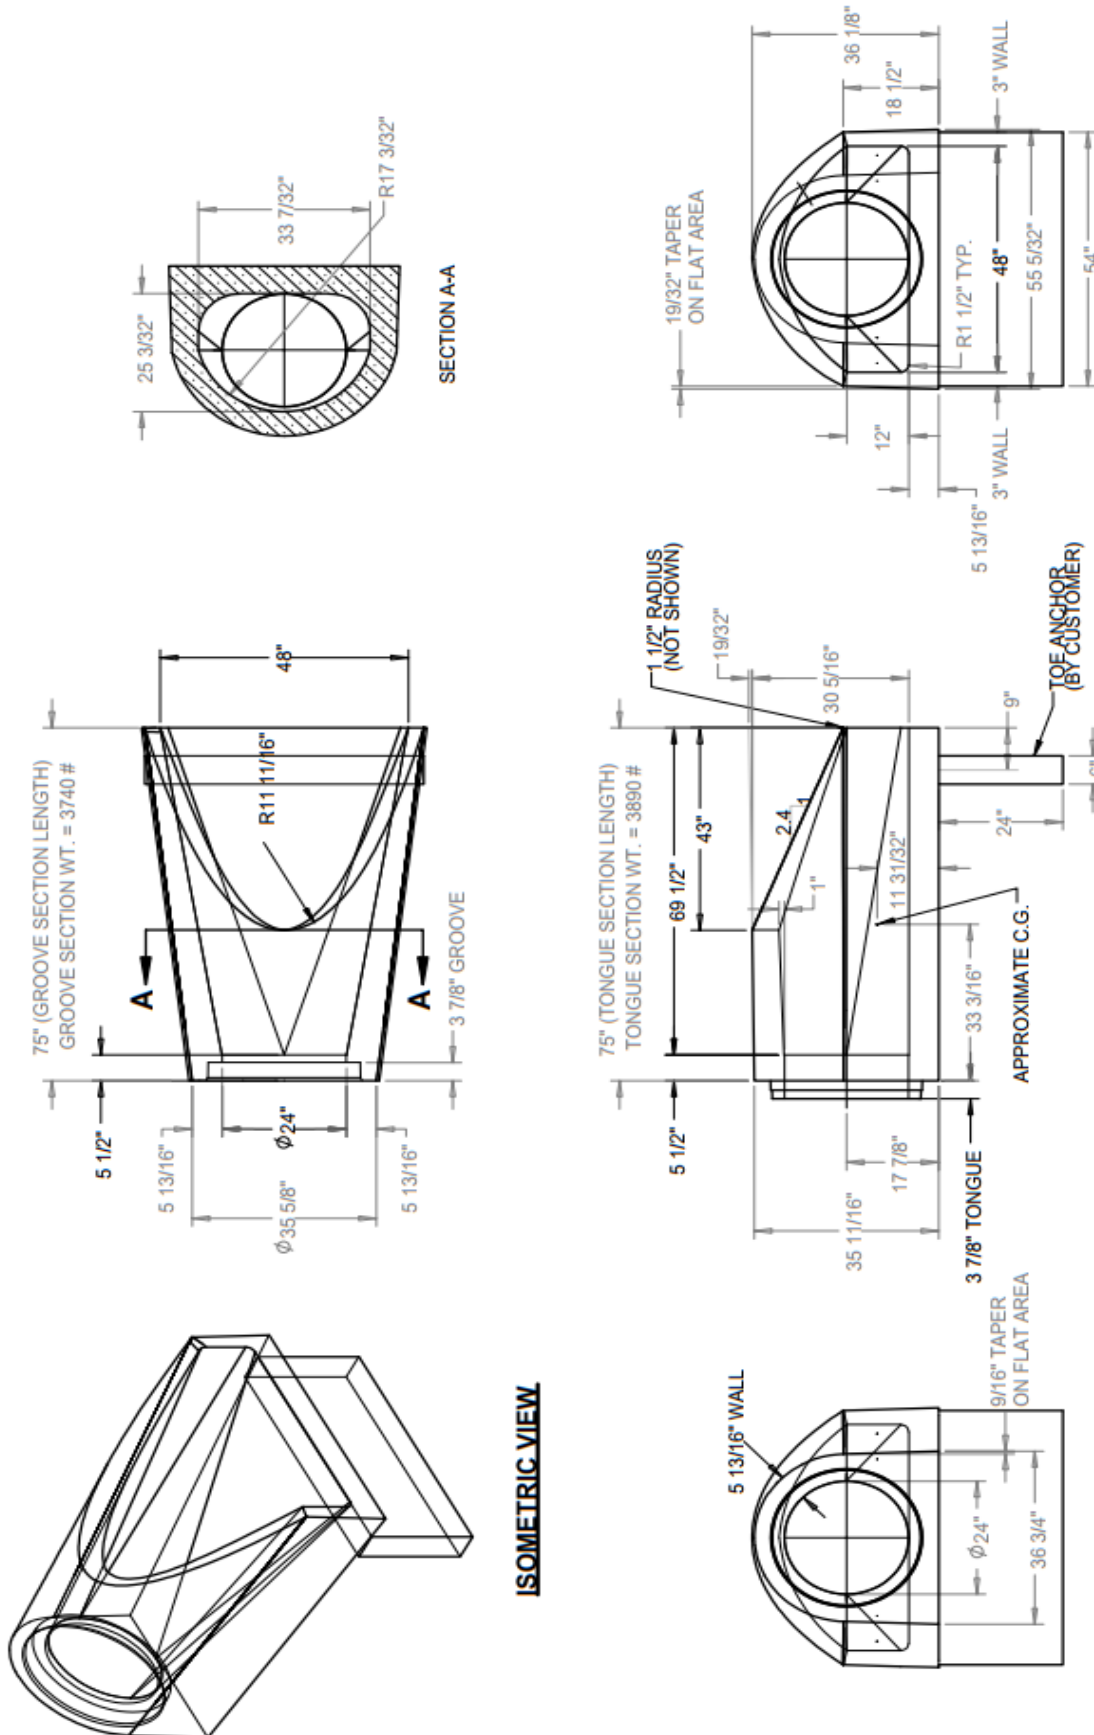

24"Ø REINFORCED CONCRETE FLARED END SECTION (TYPE 2)

INFRASTRUCTURE PRECAST, INC. 42320
981 WEST 7TH ST., BEAVER DAM, KY.
PHONE: (270) 363-2238, FAX: (270) 298-7424
DRAWING DATE: SEPTEMBER 2, 2022
DRAWING NAME: 24-FES-TYPE 2
SCALE: NTS
CATALOG I.D.: 24-RCP-FES
WEB ADDRESS: WWW.ICASTINC.COM



- GENERAL NOTES:
1. FLARED END SECTION IS MANUFACTURED AND TESTED IN ACCORDANCE WITH ASTM C-76 OR ASTM C-655 AND AASHTO M-170 SPECIFICATIONS.
 2. ALL PIPE JOINTS MEET ASTM C-443 AND C-361 SPECIFICATIONS.
 3. INSTALL REINFORCED CONCRETE PIPE PER ASTM C-1479-STANDARD PRACTICE FOR INSTALLATION OF PRECAST CONCRETE PIPE.
 4. FLARED END SECTION REINFORCING IS IN ACCORDANCE WITH ASTM C-76.
 5. WEIGHT SHOWN IS CALCULATED USING 150 LBS. PER CUBIC FT. UNIT WEIGHT OF CONCRETE.