

Job Name: 26-2221 Nix HQ Expansion
Job Location: Poseyville, IN
Contractor: Chastain Excavating

Plant: Beaver Dam
6/15/2026 10:39:02 AM

Tech: S. Felletter
PC: T. Lewis




Structure ID: FES 3 FES

P1 FES18S


18" - FLARED END SECTION SPIGOT (INLET) F/F

Quantity 1 - Spigot

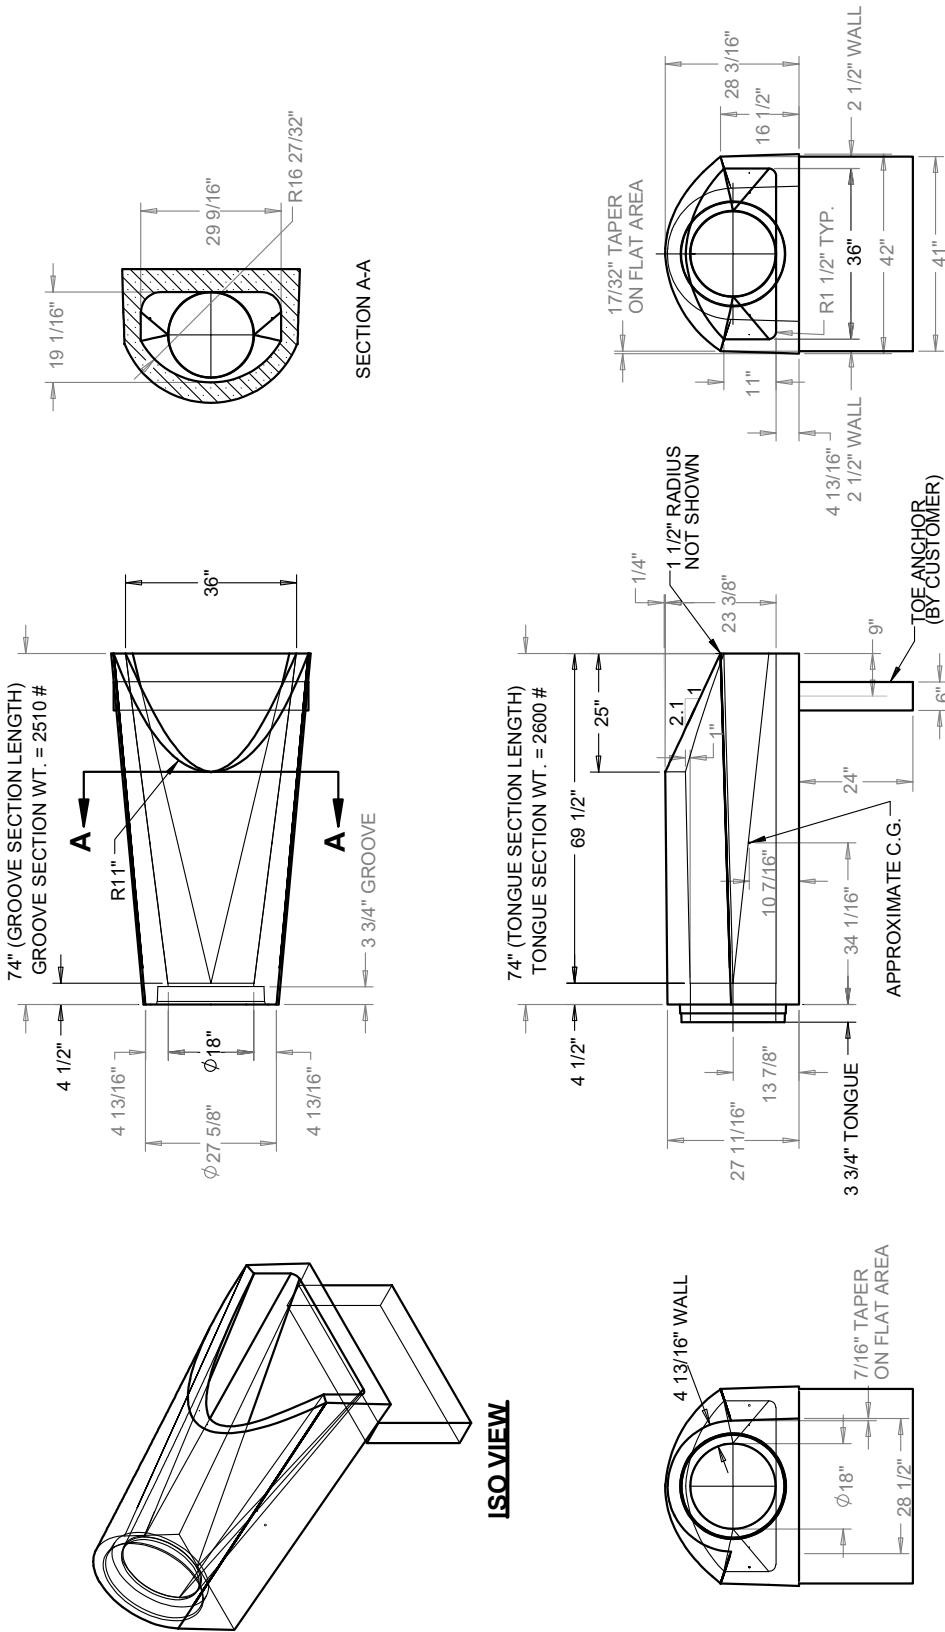

18"Ø REINFORCED
CONCRETE FLARED
END SECTION
(TYPE 2)

INFRASTRUCTURE PRECAST, INC.
981 WEST 7TH ST., BEAVER DAM, KY 42320
PHONE: (270) 363-2238, FAX: (270) 298-7424
DRAWING DATE: SEPTEMBER 2, 2022
DRAWING NAME: 18-FES-TYPE 2
SCALE: NTS
CATALOG I.D.: 18-RCP-FES
WEB ADDRESS: WWW.ICASTINC.COM

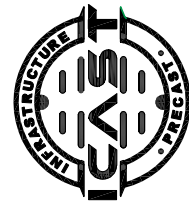

- GENERAL NOTES:
1. FLARED END SECTION IS MANUFACTURED AND TESTED IN ACCORDANCE WITH ASTM C-76 OR ASTM C-655 AND AASHTO M-170 SPECIFICATIONS.
 2. ALL PIPE JOINTS MEET ASTM C-443 AND C-361 SPECIFICATIONS.
 3. INSTALL REINFORCED CONCRETE PIPE PER ASTM C-1479-STANDARD PRACTICE FOR INSTALLATION OF PRECAST CONCRETE PIPE.
 4. FLARED END SECTION REINFORCING IS IN ACCORDANCE WITH ASTM C-76.
 5. WEIGHT SHOWN IS CALCULATED USING 150 LBS. PER CUBIC FT. UNIT WEIGHT OF CONCRETE.

THIS DRAWING IS THE PROPERTY OF INFRASTRUCTURE PRECAST, INC. ANY USE OR DUPLICATION OF THIS DRAWING WITHOUT PRIOR AUTHORIZATION IS STRICTLY PROHIBITED.