

Job Name: 26-2509 - Airpark Expansion Industrial Subdivision
Job Location: Owensboro, KY 42301
Contractor: Koberstein Contracting, Inc.

Plant: 100
7/24/2026 10:33:28 AM


Tech: Jared - F
PC: A. Chambers




Structure ID: AA-1 HW
P1 HWDBLCUSTOM 24" - DBL S&F HEADWALL

GENERAL NOTES:

1. THE FOLLOWING STANDARD SPECIFICATIONS APPLY:
 - REINFORCING-811.02, STRUCTURE-710.03.01
 - TACK WELDING-605.03.04
2. MINIMUM 2" CONCRETE COVER ON REBAR.
3. CONCRETE: KYTC APPROVED.
4. ALL PICK UP POINTS GROUTED BY CONTRACTOR.
5. WITH STACK APPROVED NON-SHRINK GROUT.
6. REINFORCING: #5 @ 12" C/C E.W. TYPICAL.
7. WEIGHT: 9,025 LBS.

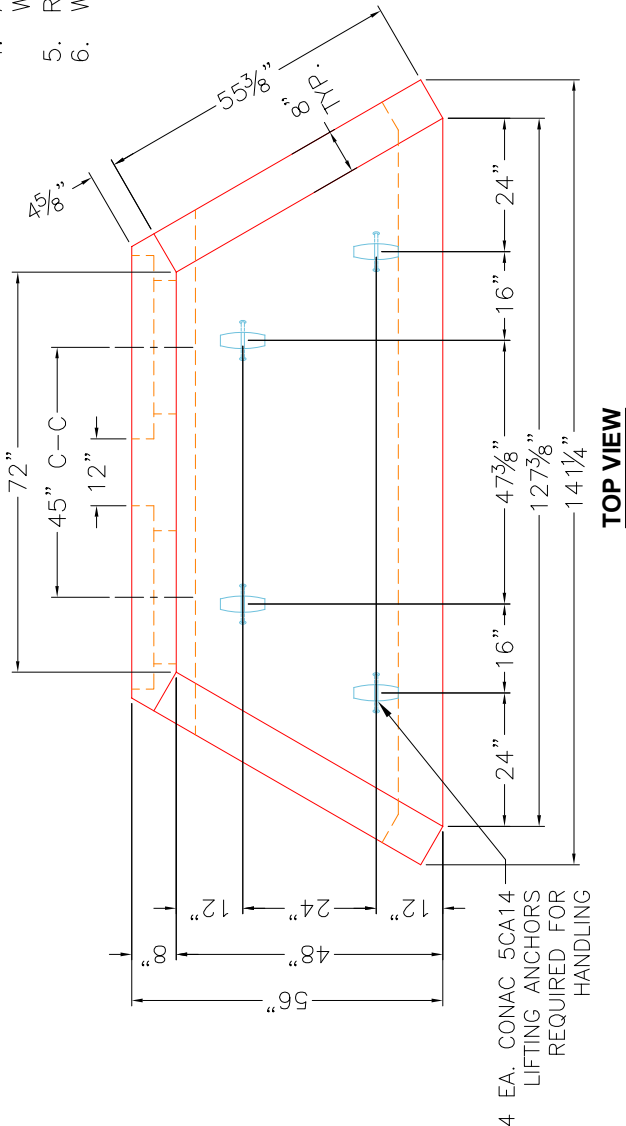

TOP VIEW

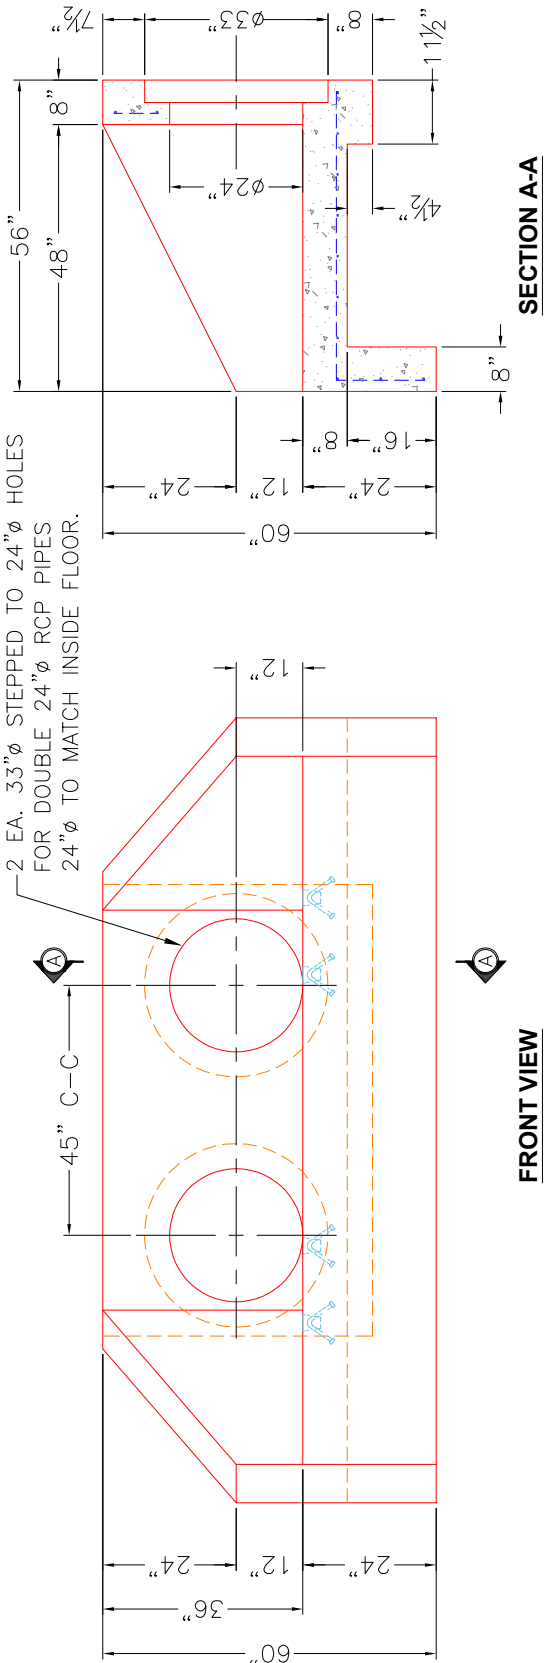

FRONT VIEW

SECTION A-A