




Contractor: Scotty's Contracting & Stone, LLC

Plant: Beaver Dam



Slack: 0.34"

Structure Total:	14190 lb
------------------	----------

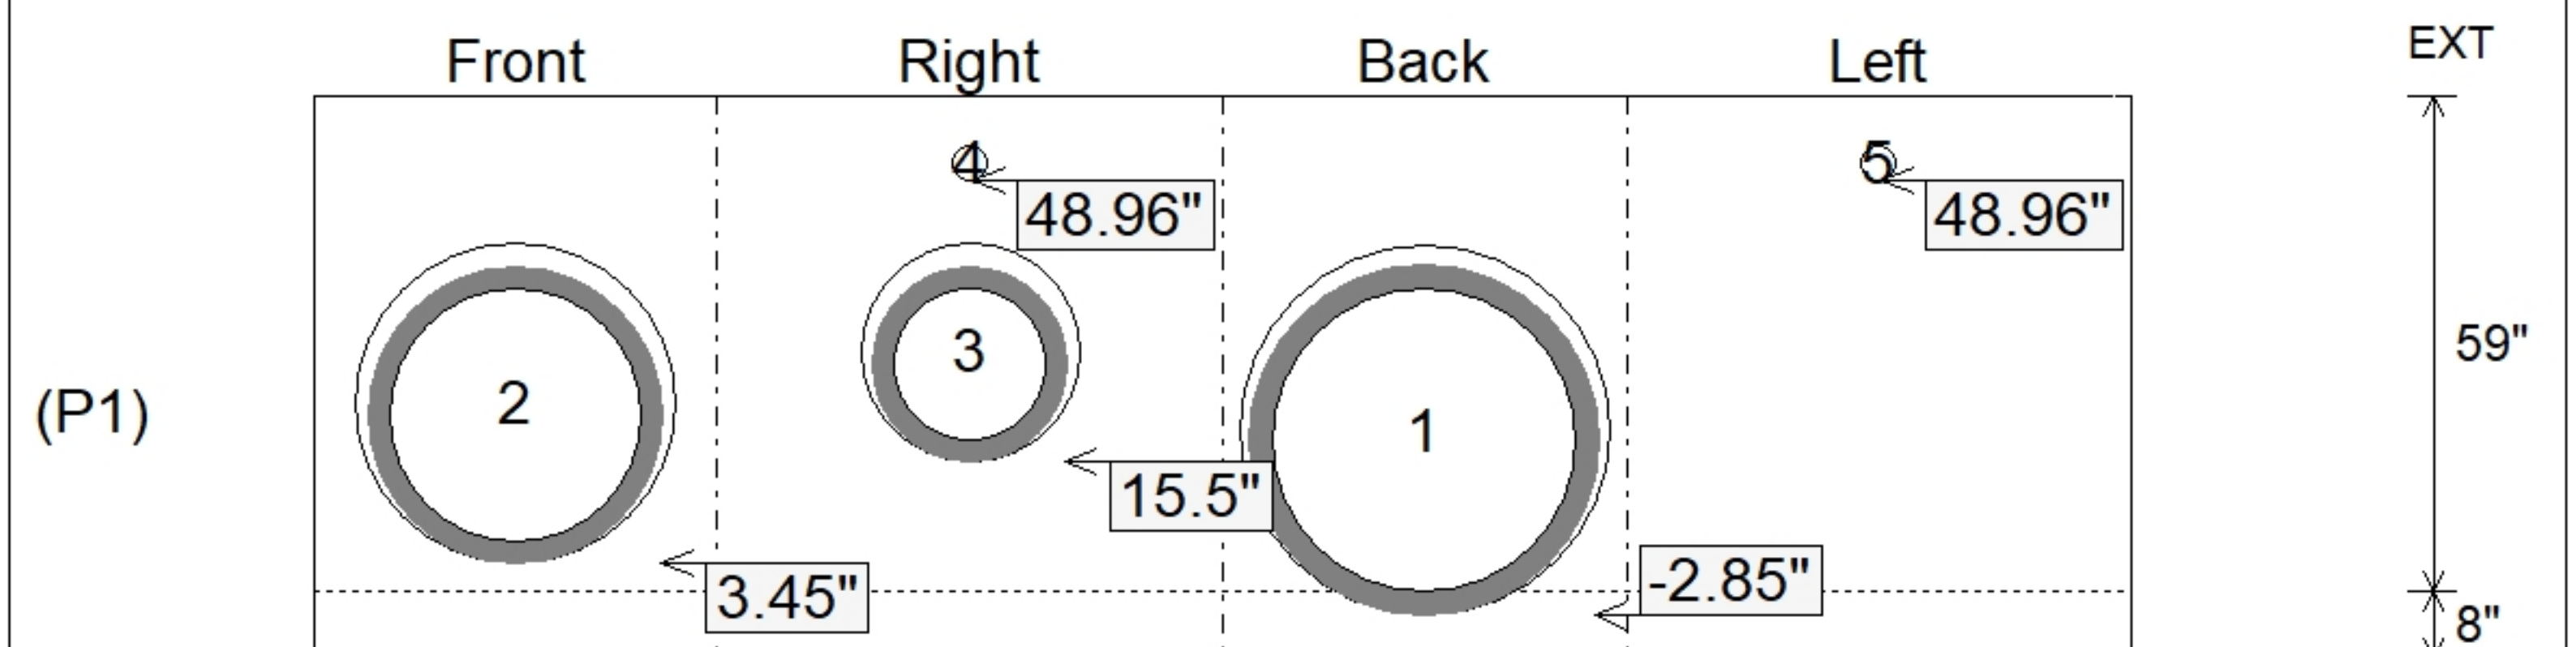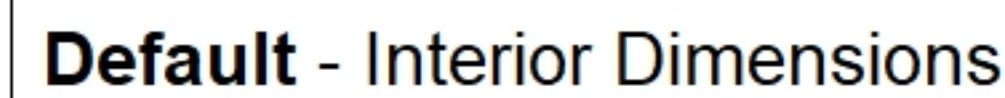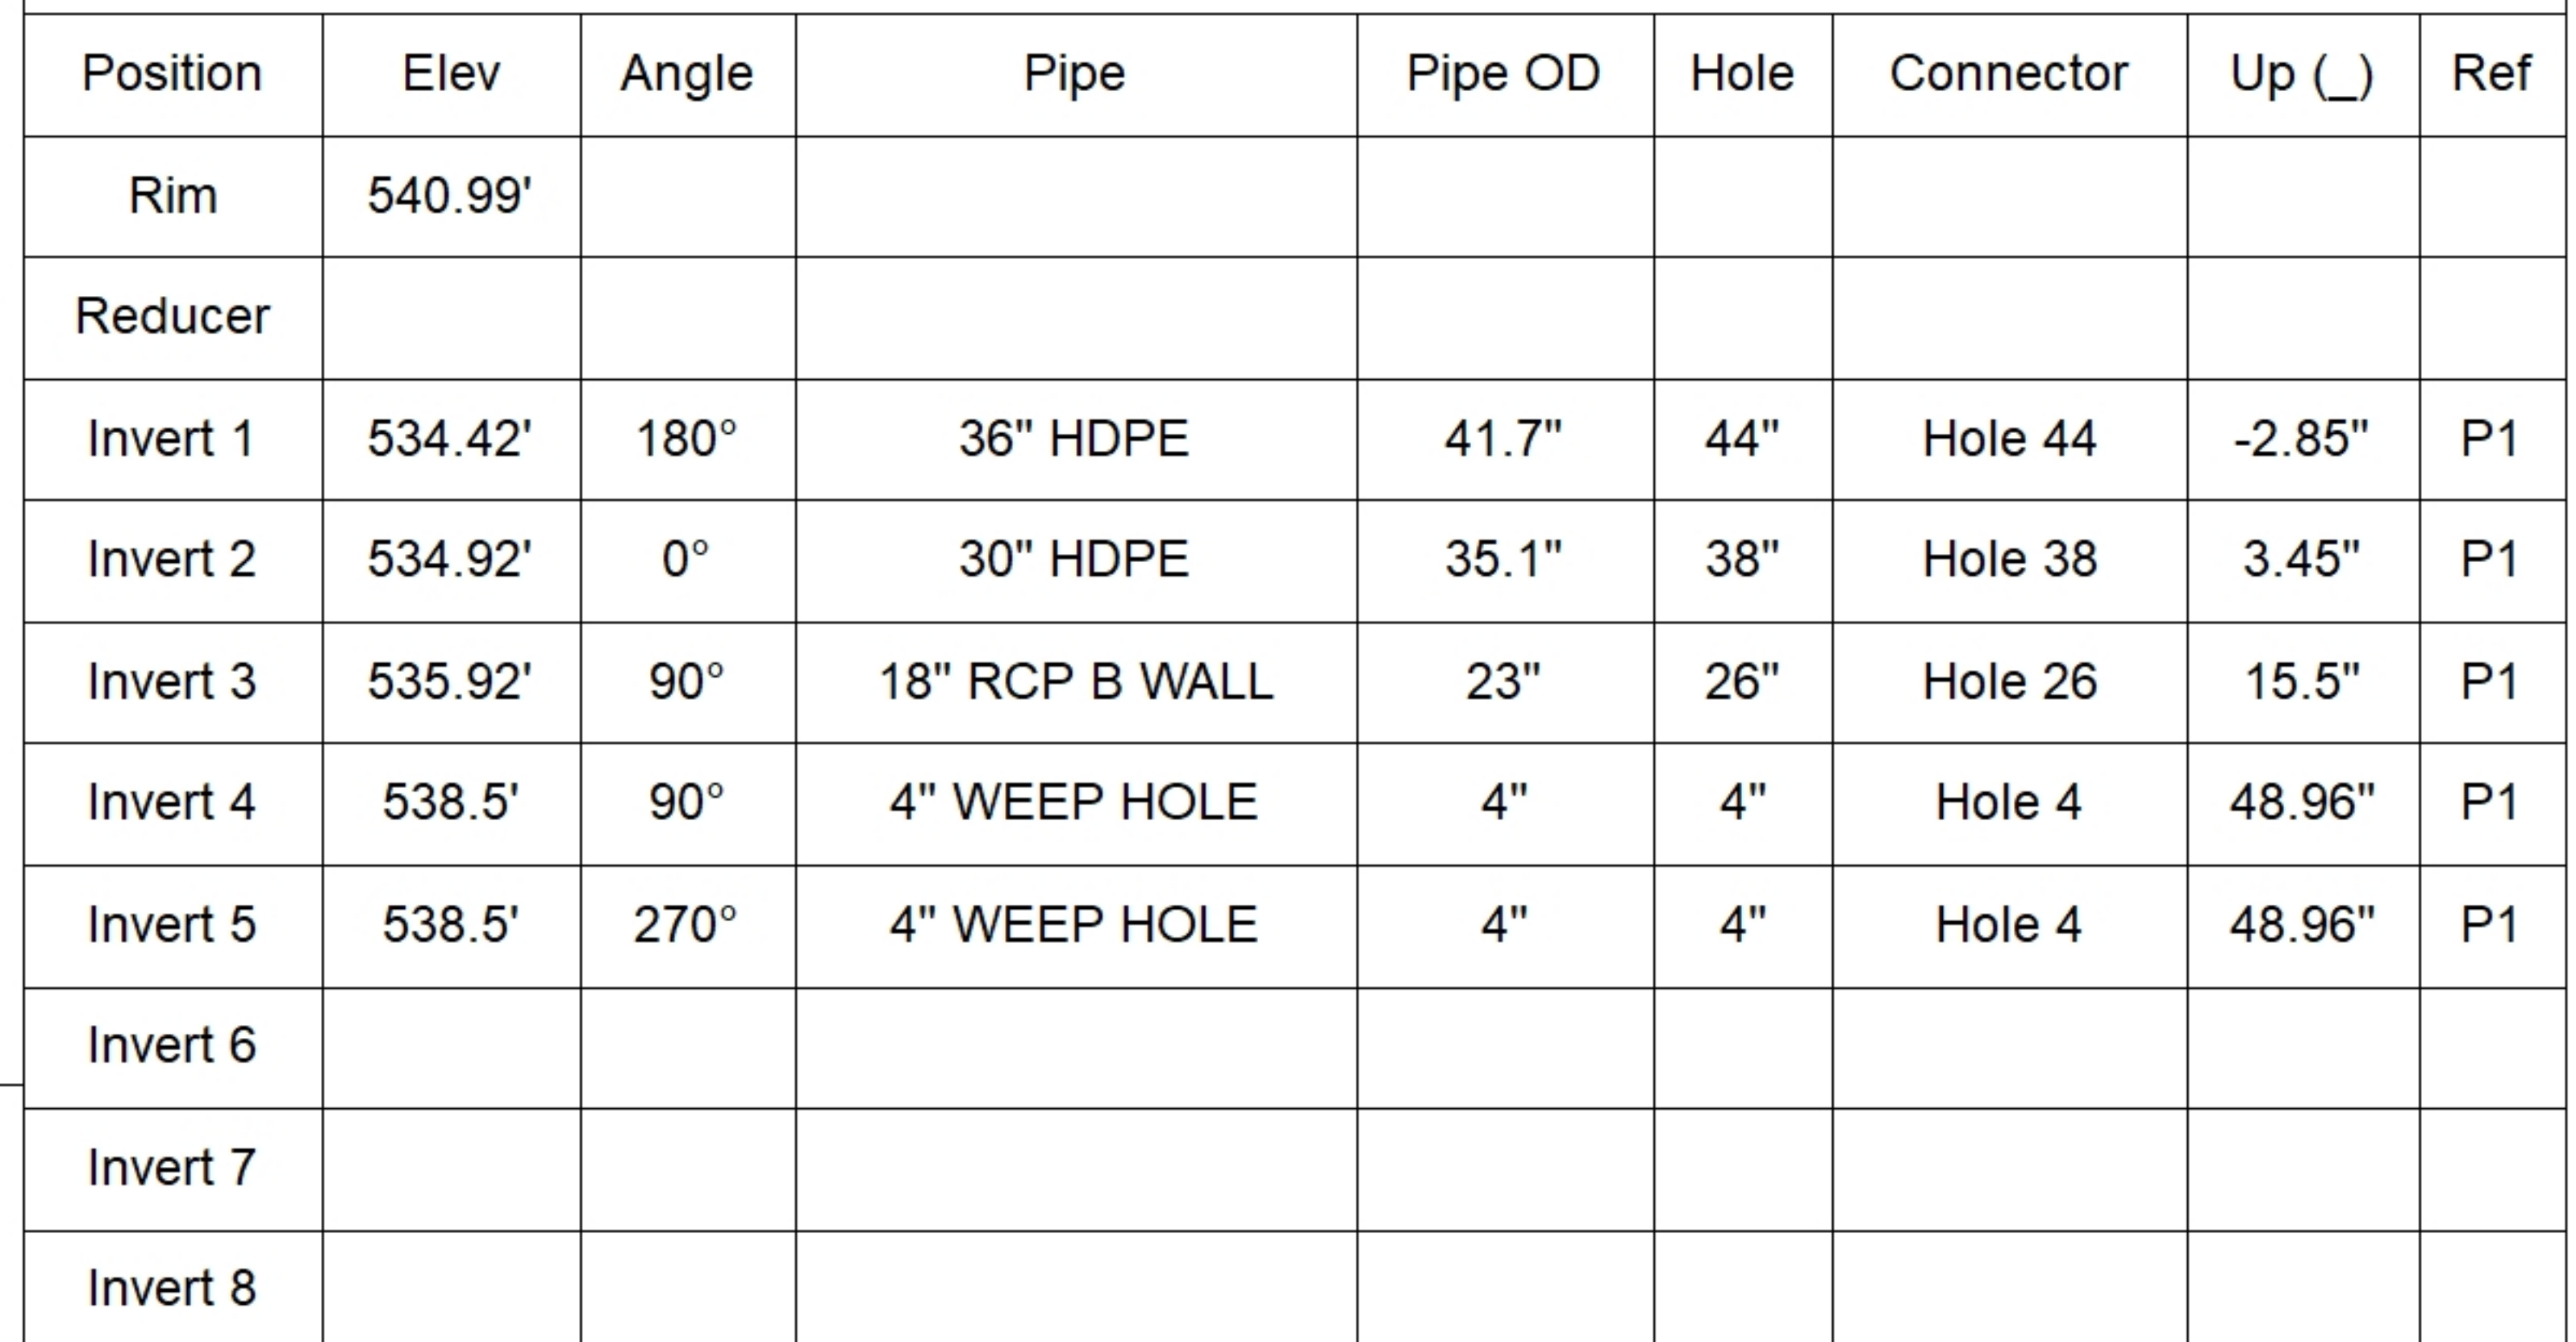

SUBMITTAL
APPROVED BY: