

Job Name: 25-0210 Salsa Square Development
Job Location: Bowling Green, KY
Contractor: Scott & Ritter, Inc.

PC: Celina Goff
 TECH: J. Horsley - A
 Plant: 100



Structure ID: 12-50210
 Spec: HEADWALLS
 Type: HW SLOPED & FLARED w/FLAT BOTTOM
 Size: 24"


Rim: 30'
 Invert: 30'
 Rim to Invert: 0'

Sump: 360"
 Floor (Top): 0'
 Floor Height: 0"



Floor (Bot): 0'
 Overall Height: 2'
 Slack: 336"

Structure Notes:
 PLAN LABEL: ST-C2
 1. PER ASTM C478 SPECIFICATIONS.
 2. CONCRETE = 4,000 PSI AT 28 DAYS.
 3. REINFORCING PER ASTM A615 (GRADE 60).
 - TOP SLAB (As .62) #5 BARS AT 6" C.C.E.W..
 - RISER/WALLS (As .12)
 - FLOOR (As .31) #5 BARS AT 12" C.C.E.W.

STRUCTURE SUMMARY:
 P1) 24" - HW SLOPED & FLARED w/FLAT BOTTOM F/F - 24" 3711 lb
 Structure Total: 3711 lb

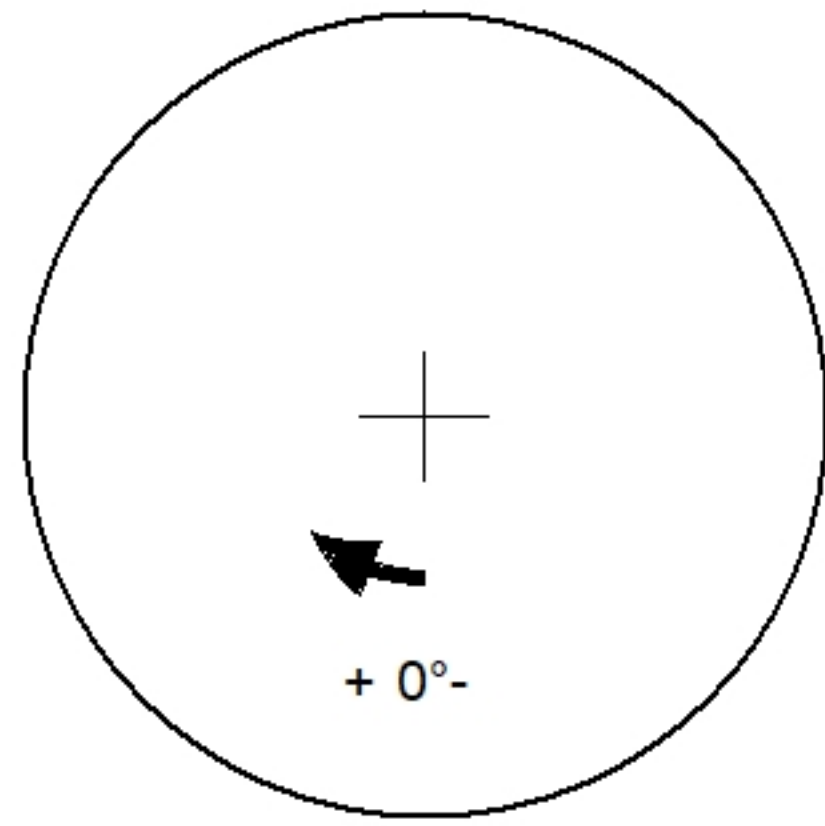

Position	Elev	Angle	Pipe	Pipe OD	Hole	Connector	Up ()	Ref
Rim	30'							
Reducer								
Invert 1								
Invert 2								
Invert 3								
Invert 4								
Invert 5								
Invert 6								
Invert 7								
Invert 8								

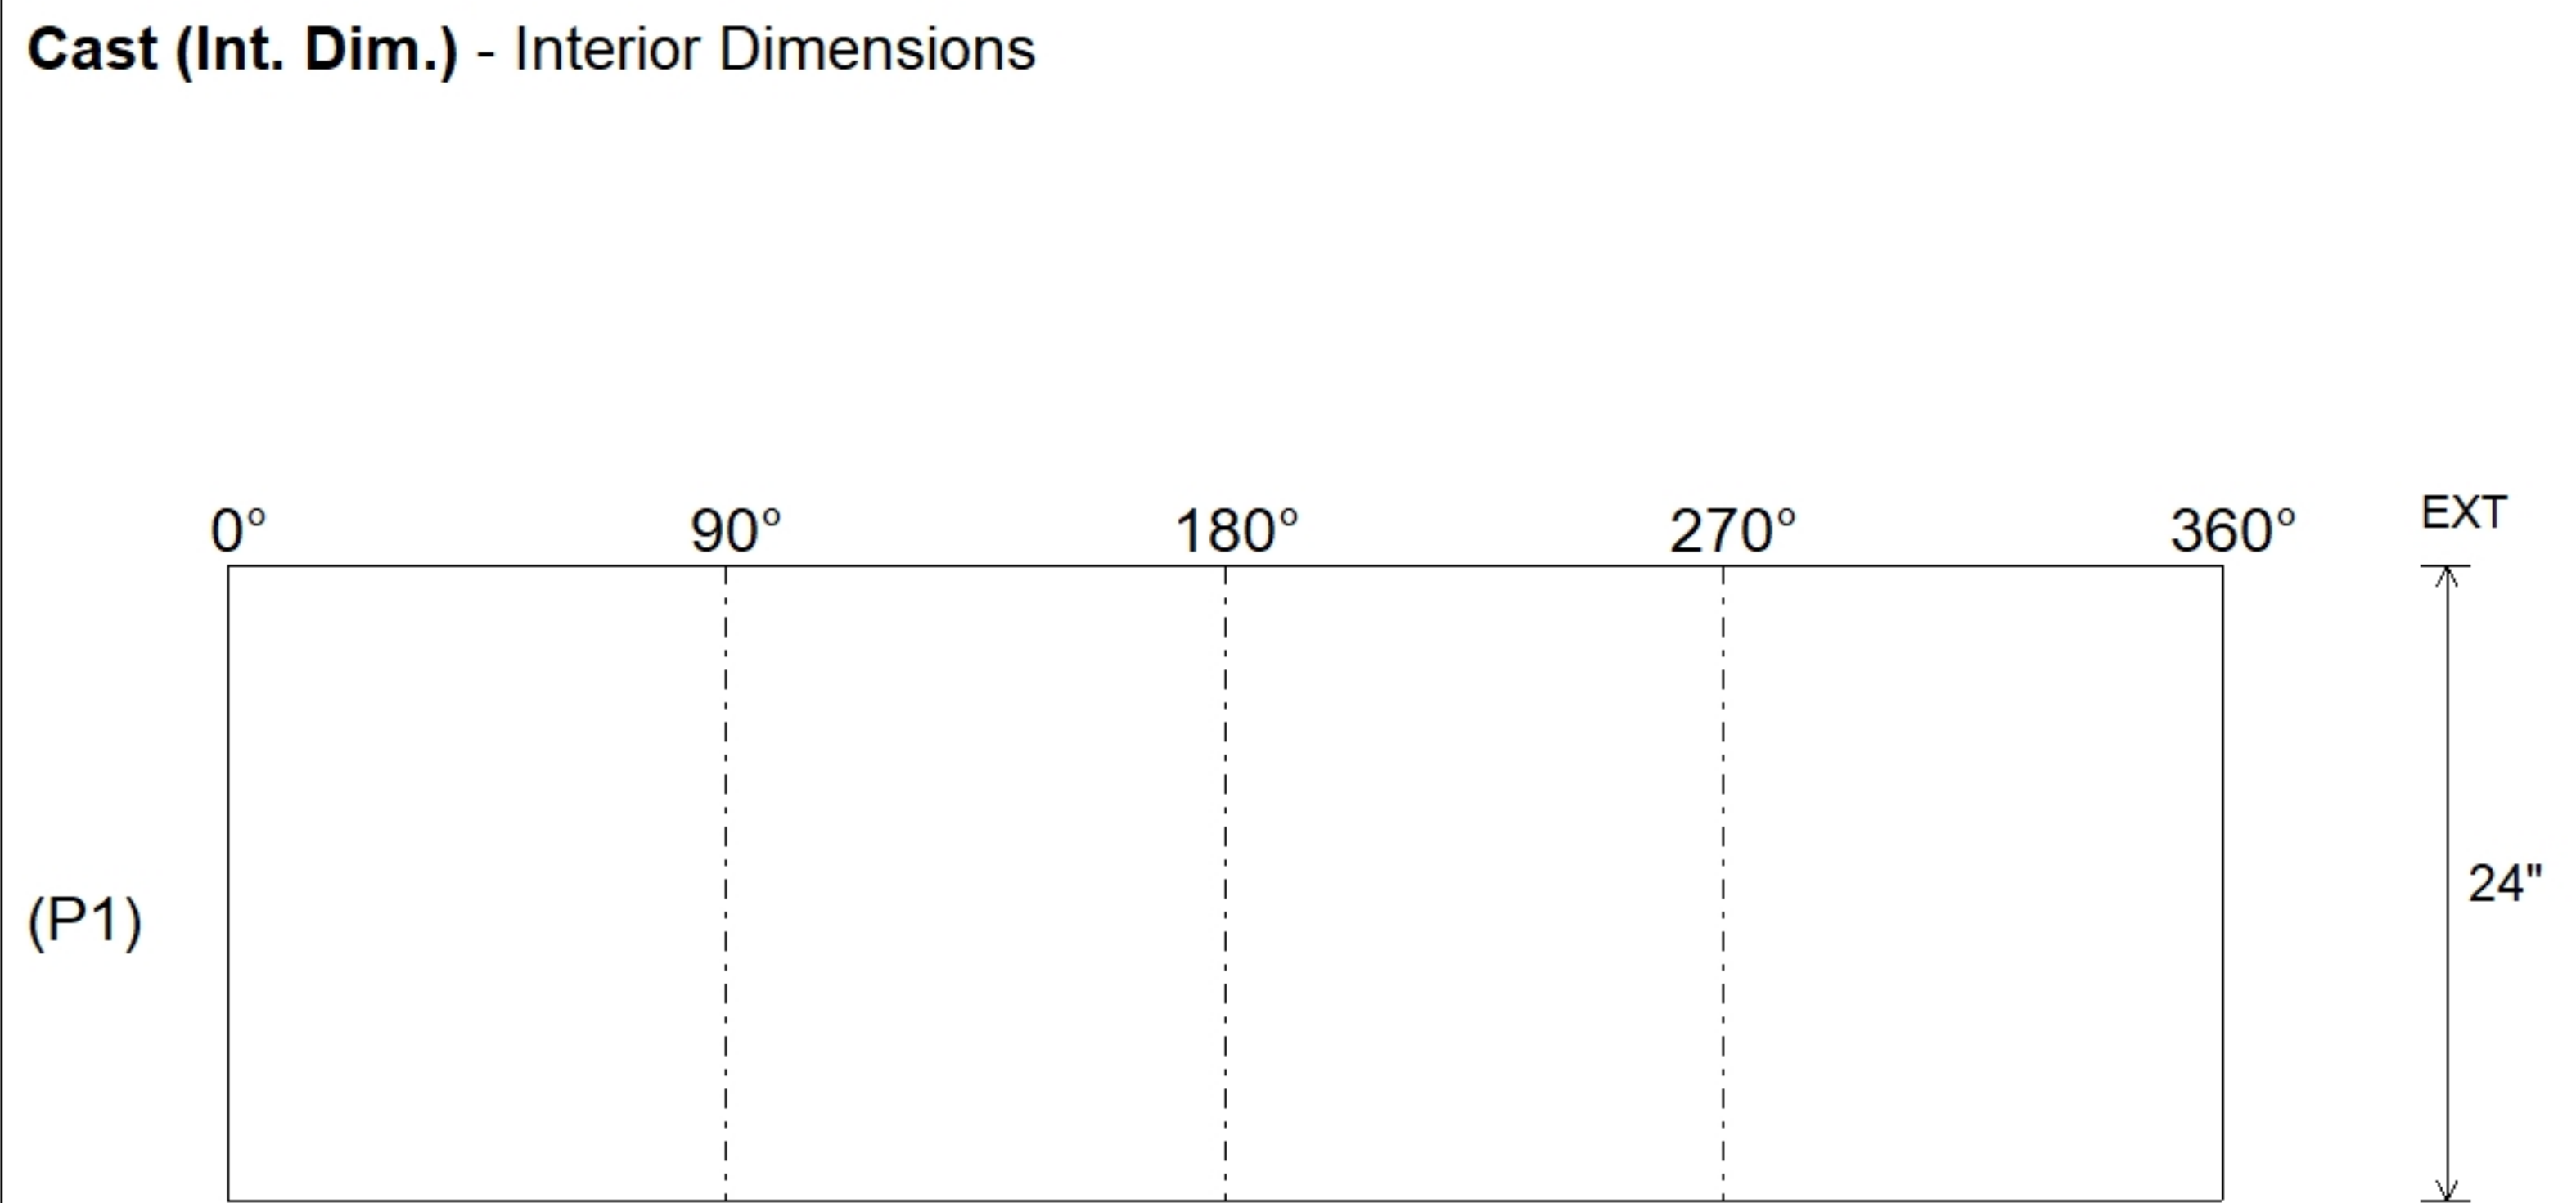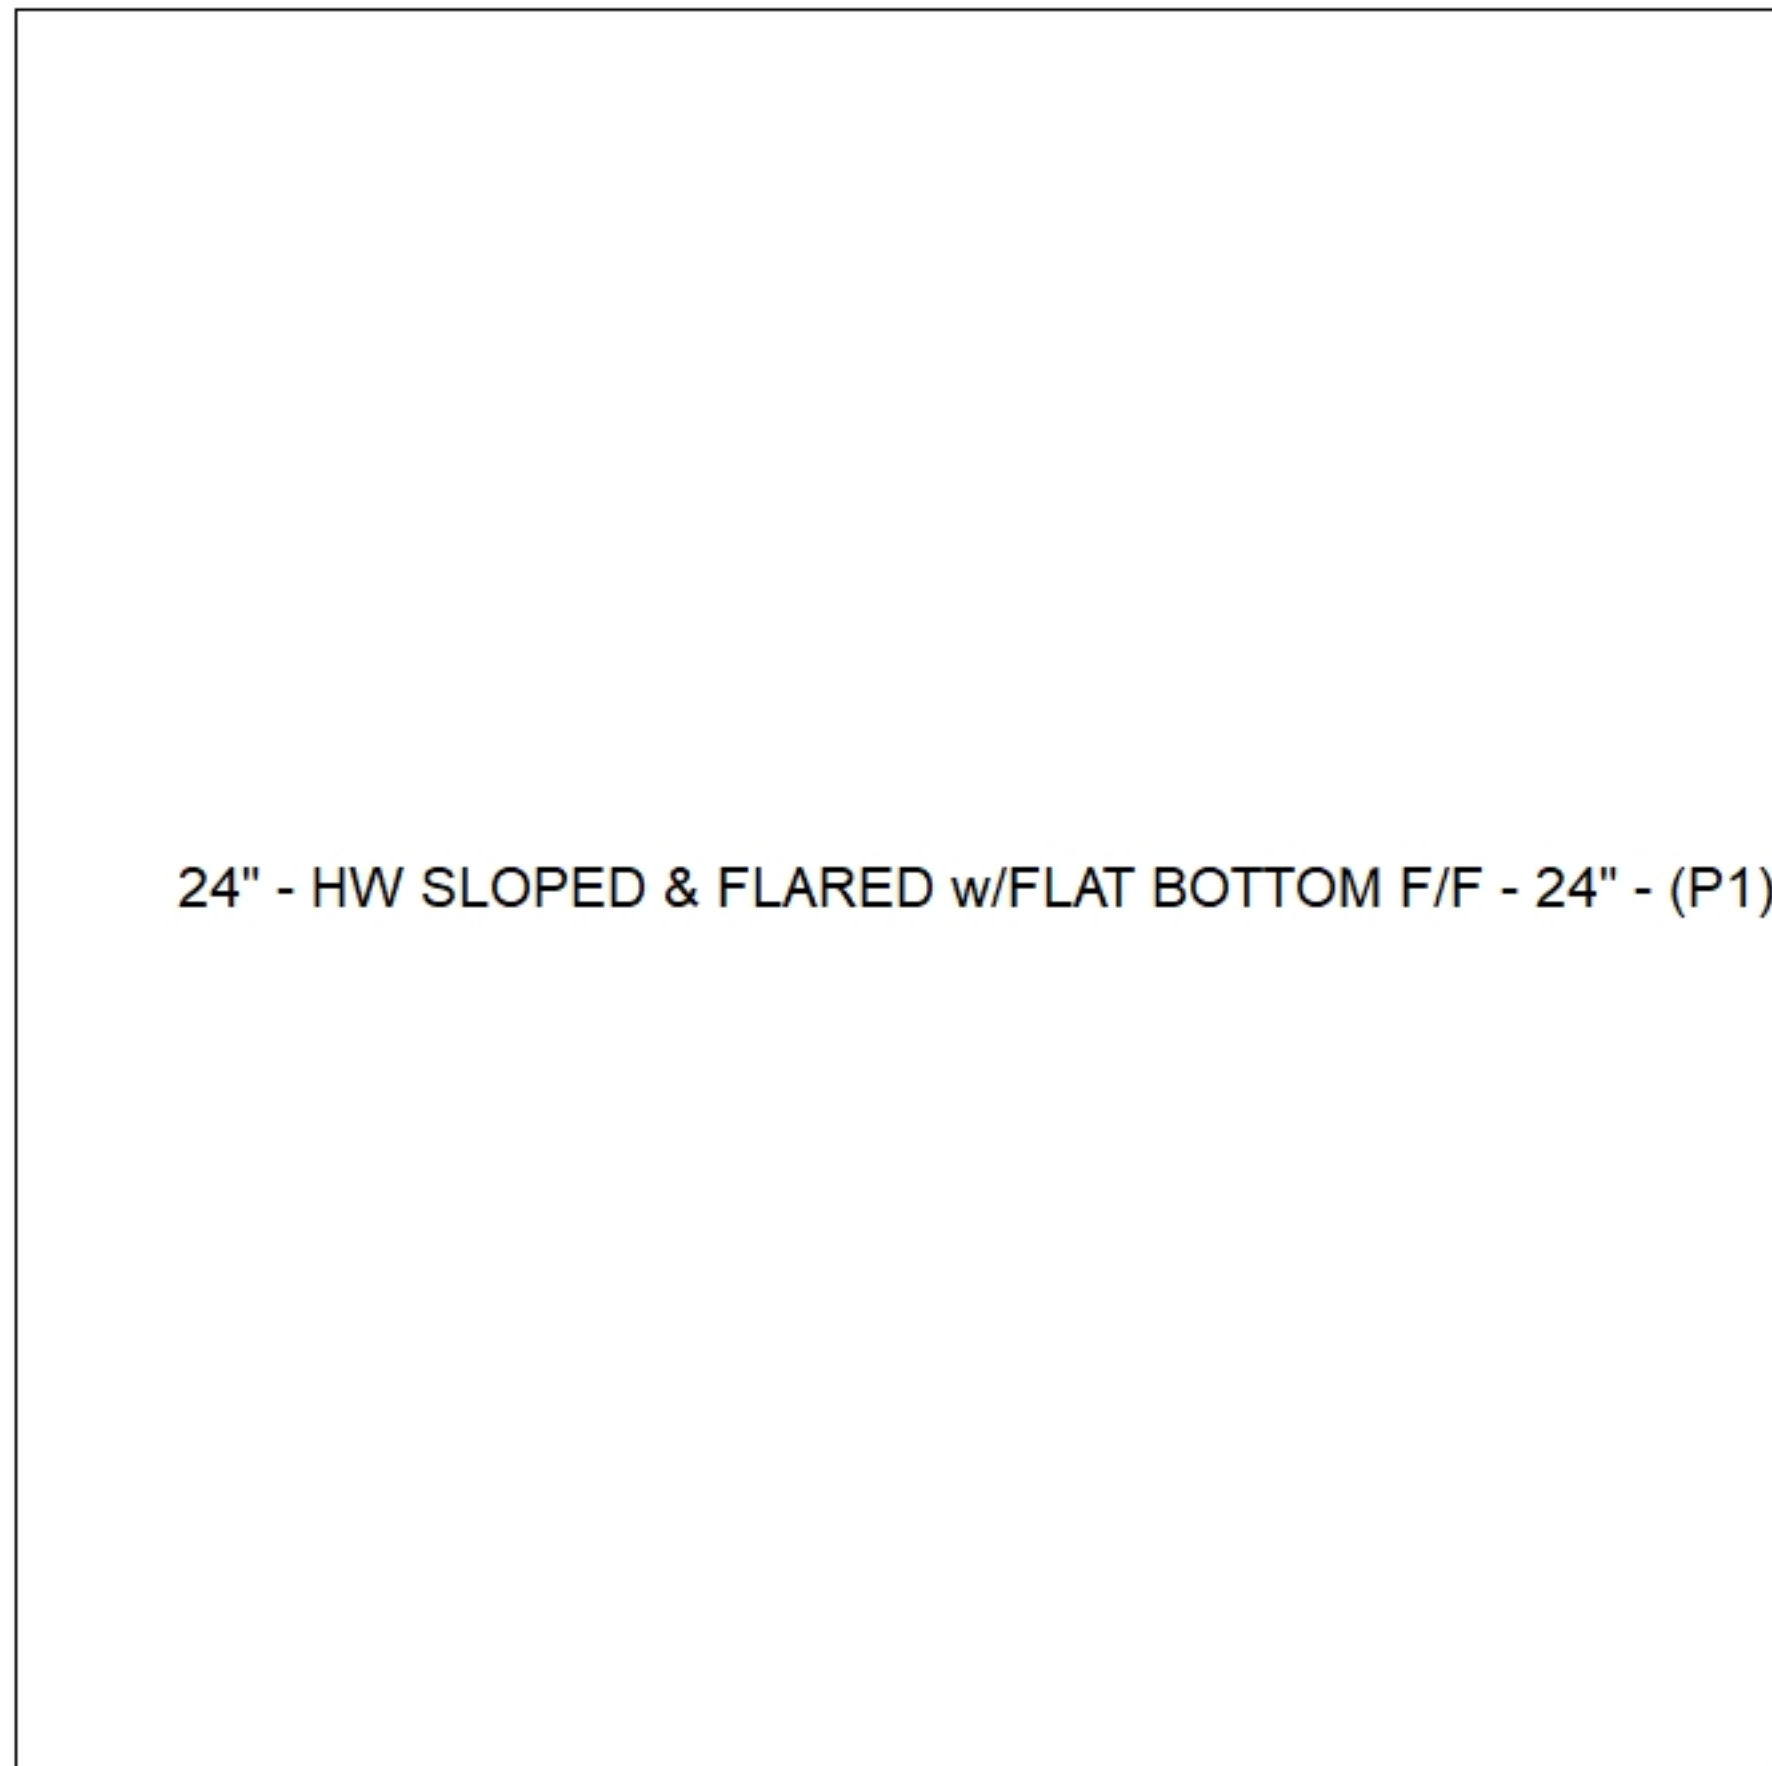

Submittal Drawing
 12/1/2025 9:52:02 AM

SUBMITTAL
 APPROVED BY: