

Job Name: 25-0210 Salsa Square Development
Job Location: Bowling Green, KY
Contractor: Scott & Ritter, Inc.

PC: Celina Goff
 TECH: J. Horsley - A
 Plant: 100



Structure ID: A1
 Spec: HEADWALLS
 Type: HW SLOPED & FLARED w/FLAT BOTTOM
 Size: 15"

Rim: 2'
 Invert: 2'
 Rim to Invert: 0'

Sump: 24"
 Floor (Top): 0'
 Floor Height: 0"

Floor (Bot): 0'
 Overall Height: 1.25'
 Slack: 9"

Structure Notes:


- PLAN LABEL: ST-C2
- PER ASTM C478 SPECIFICATIONS.
 - CONCRETE = 4,000 PSI AT 28 DAYS.
 - REINFORCING PER ASTM A615 (GRADE 60).
 - TOP SLAB (As .62) #5 BARS AT 6" C.C.E.W..
 - RISER/WALLS (As .12)
 - FLOOR (As .31) #5 BARS AT 12" C.C.E.W.

STRUCTURE SUMMARY:


P1) 15" - HW SLOPED & FLARED w/FLAT BOTTOM F/F - 15" 2611 lb
 Structure Total: 2611 lb



Position	Elev	Angle	Pipe	Pipe OD	Hole	Connector	Up ()	Ref
Rim	2'							
Reducer								
Invert 1								
Invert 2								
Invert 3								
Invert 4								
Invert 5								
Invert 6								
Invert 7								
Invert 8								

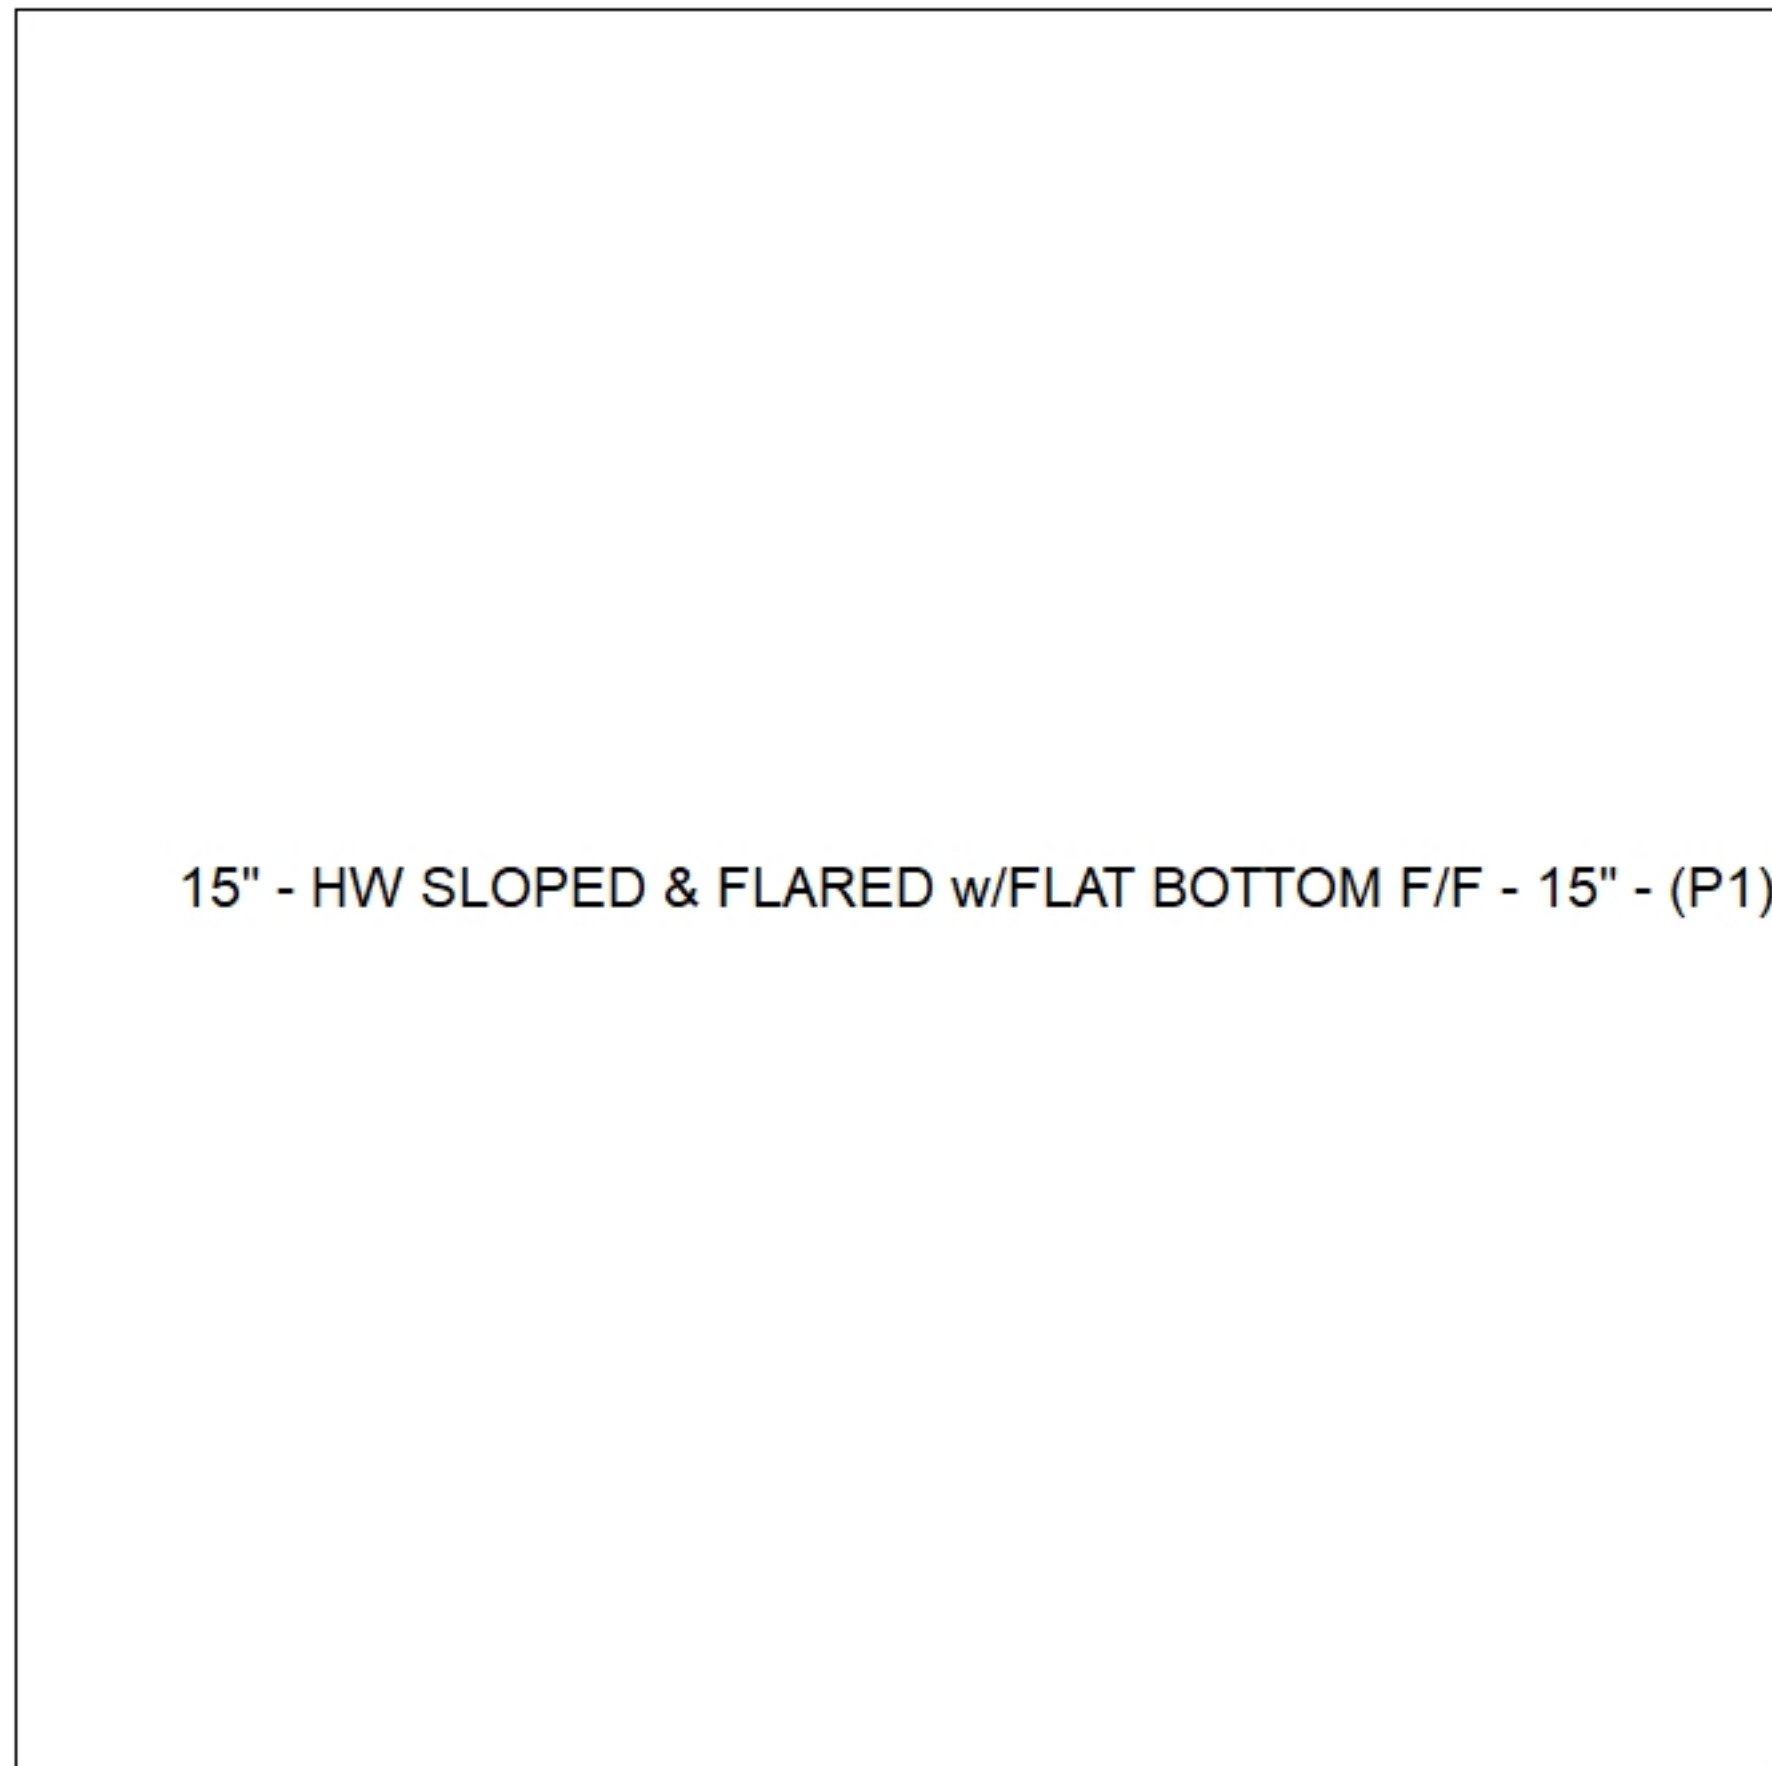

Cast (Int. Dim.) - Interior Dimensions

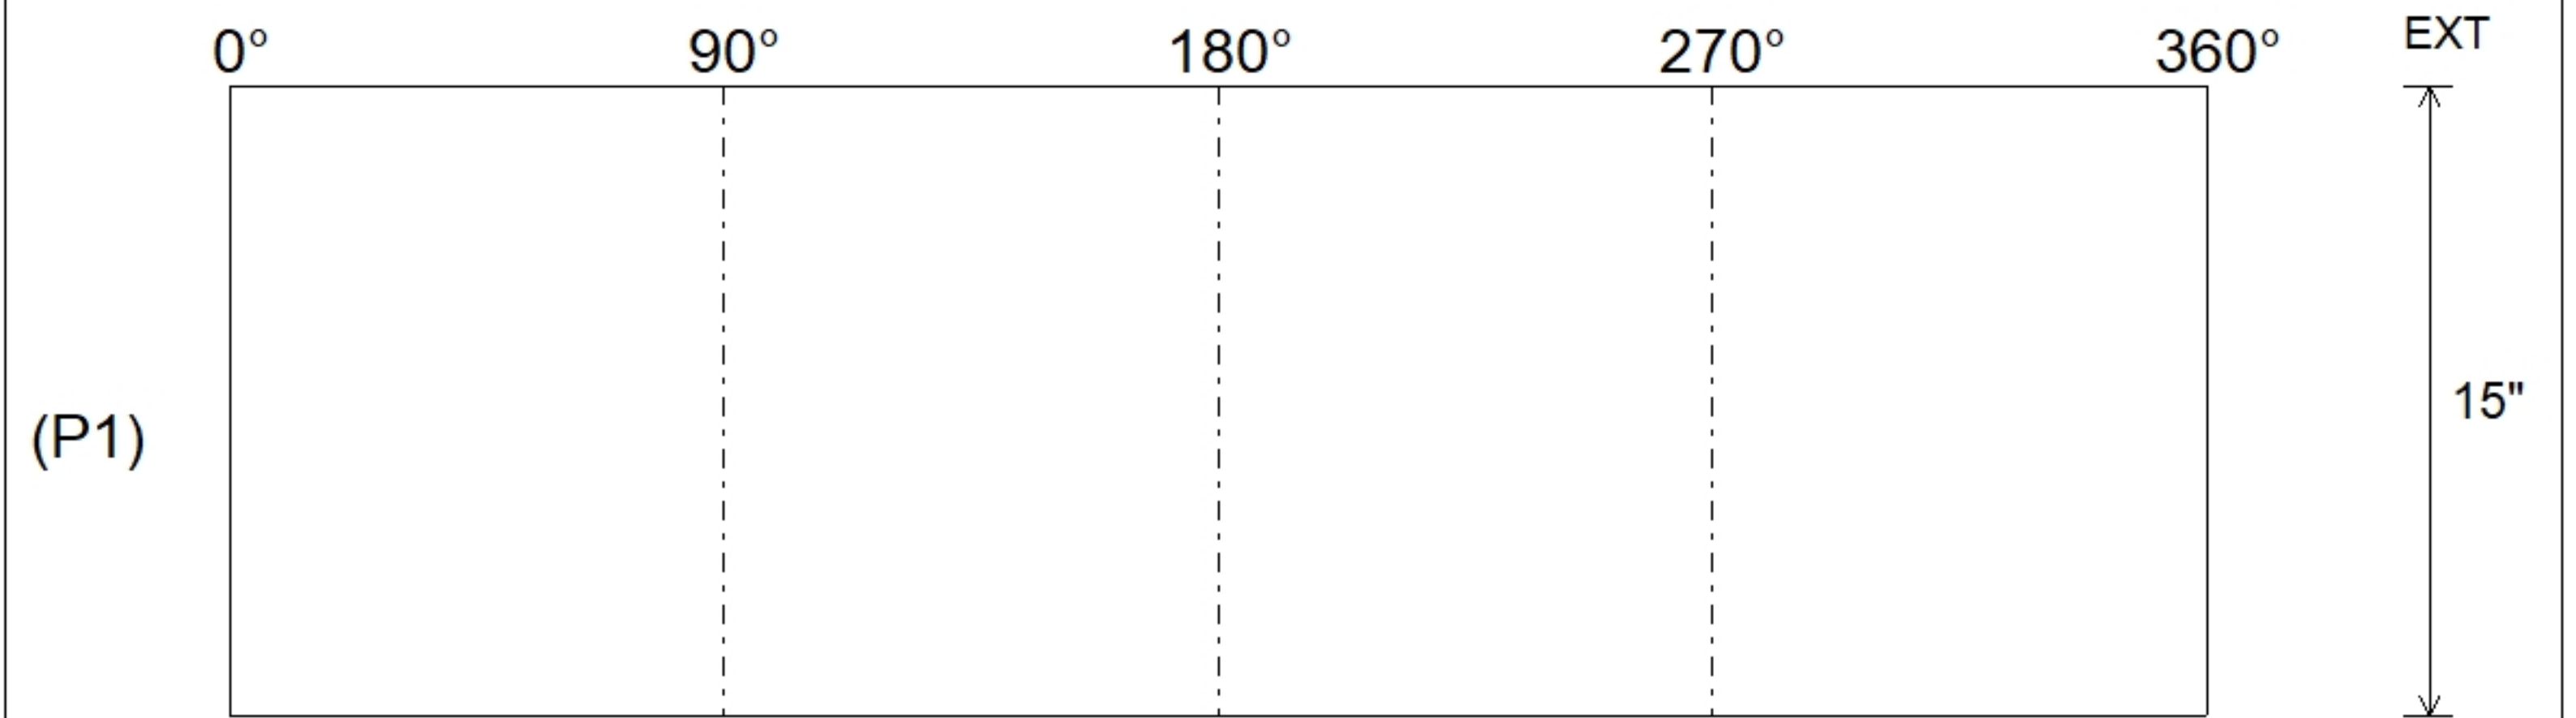

Submittal Drawing
 12/1/2025 9:52:02 AM

SUBMITTAL
 APPROVED BY: