

Job Name: 25-0231 - Ben Hawes Pickleball Court
Job Location: Owensboro, KY
Contractor: Winwater Hartford KY Co.

PC: A. Chambers
 TECH: J. Coppage
 Plant: Beaver Dam



Structure ID: E2
 Spec: HEADWALLS
 Type: HW SLOPED & FLARED
 Size: 8"

Rim: 0'
 Invert: 0'
 Rim to Invert: 0'

Sump: 8"
 Floor (Top): -0.667'
 Floor Height: 0"

Floor (Bot): -0.667'
 Overall Height: 0.667'
 Slack: 0"

Structure Notes:

STRUCTURE SUMMARY:



P1) 8" - SLOPED & FLARED HEADWALL - 8"

Structure Total: 3037 lb



Position	Elev	Angle	Pipe	Pipe OD	Hole	Connector	Up ()	Ref
Rim	0'							
Reducer								
Invert 1								
Invert 2								
Invert 3								
Invert 4								
Invert 5								
Invert 6								
Invert 7								
Invert 8								

Default - Interior Dimensions

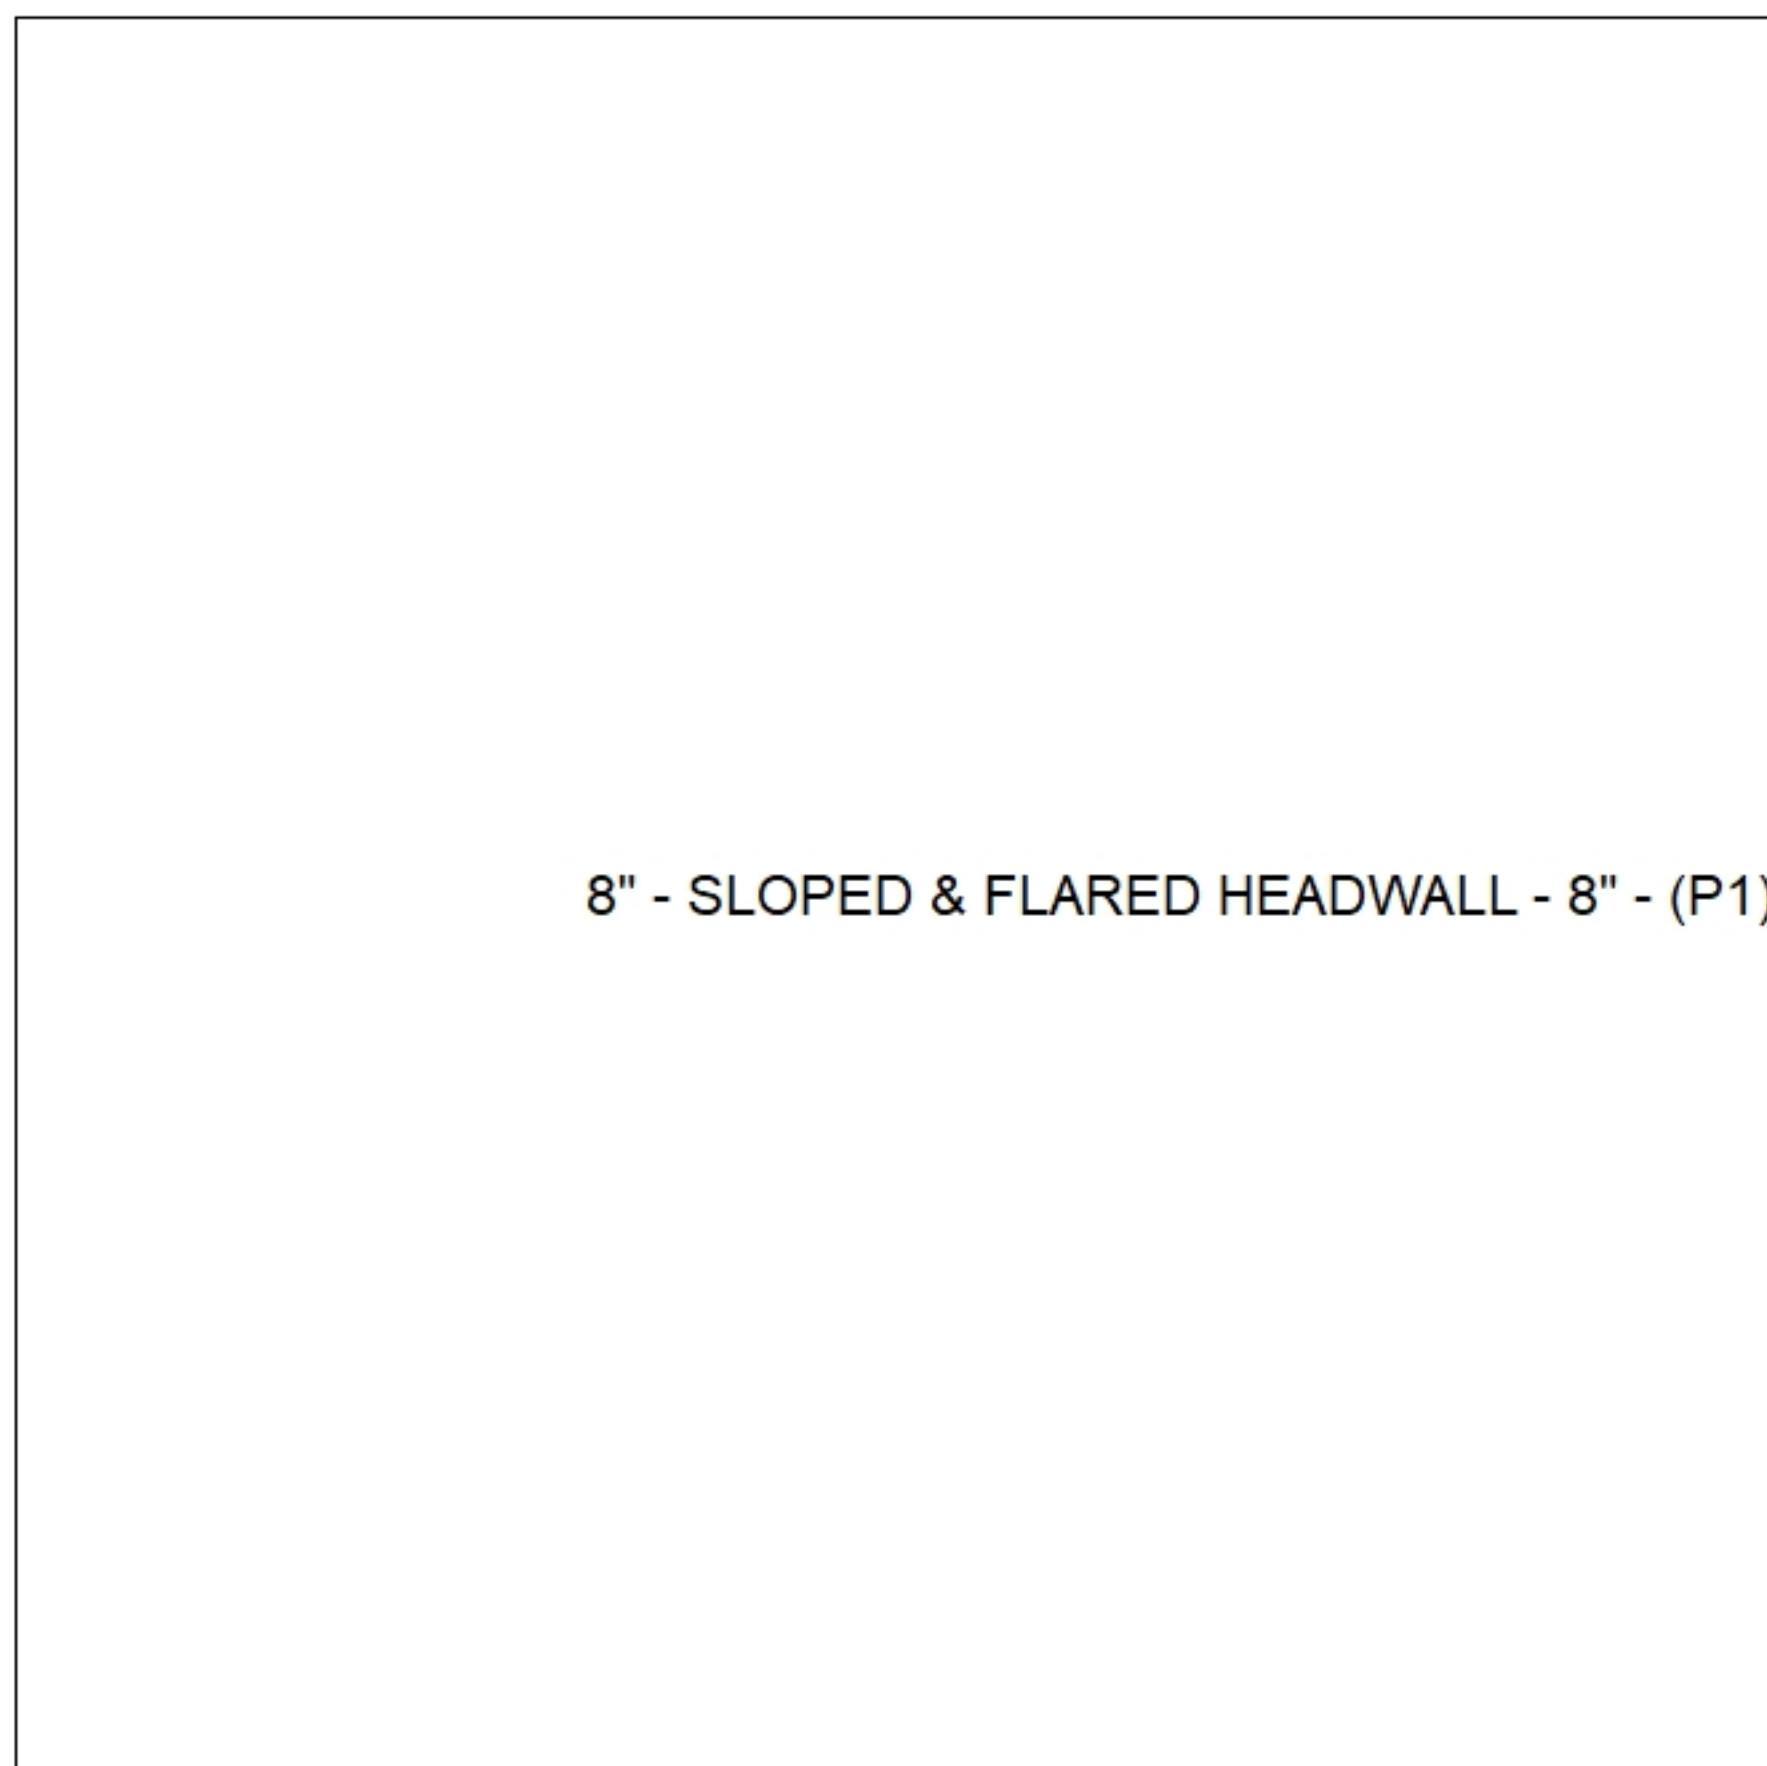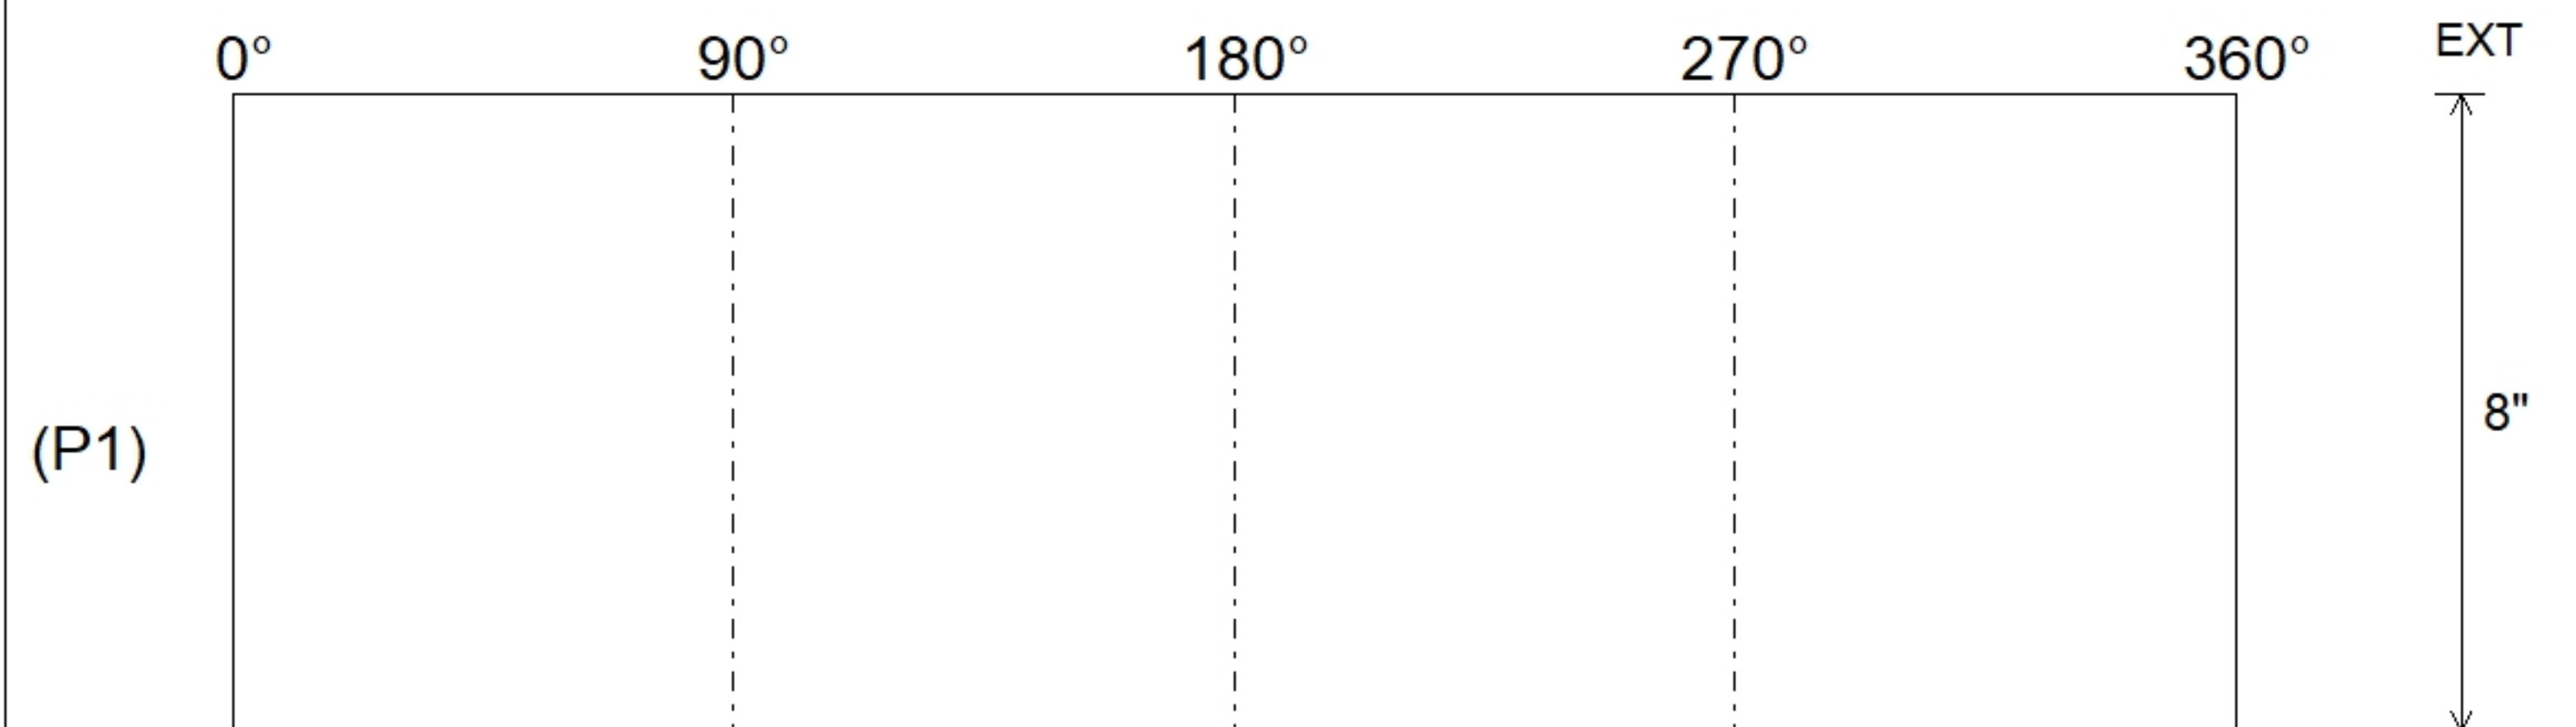

Submittal Drawing
 11/17/2025 8:27:09 AM

SUBMITTAL
 APPROVED BY: