

Job Name: 25-0232 Weirs Creek Subdivision
Job Location: Webster County, KY
Contractor: Winwater Hartford KY Co.

PC: A. Chambers
 TECH: J. Coppage
 Plant: Beaver Dam



Structure ID: 15IN DBL S&F HW 1
 Spec: HEADWALLS
 Type: HW DBL S&F
 Size: 15"

Rim: 0'
 Invert: 0'
 Rim to Invert: 0'

Sump: 15"
 Floor (Top): -1.25'
 Floor Height: 0"



Floor (Bot): -1.25'
 Overall Height: 1.25'
 Slack: 0"

Structure Notes:

STRUCTURE SUMMARY:
 P1) 15" - DBL S&F HEADWALL - 15" 5524 lb
Structure Total: 5524 lb



Position	Elev	Angle	Pipe	Pipe OD	Hole	Connector	Up ()	Ref
Rim	0'							
Reducer								
Invert 1								
Invert 2								
Invert 3								
Invert 4								
Invert 5								
Invert 6								
Invert 7								
Invert 8								

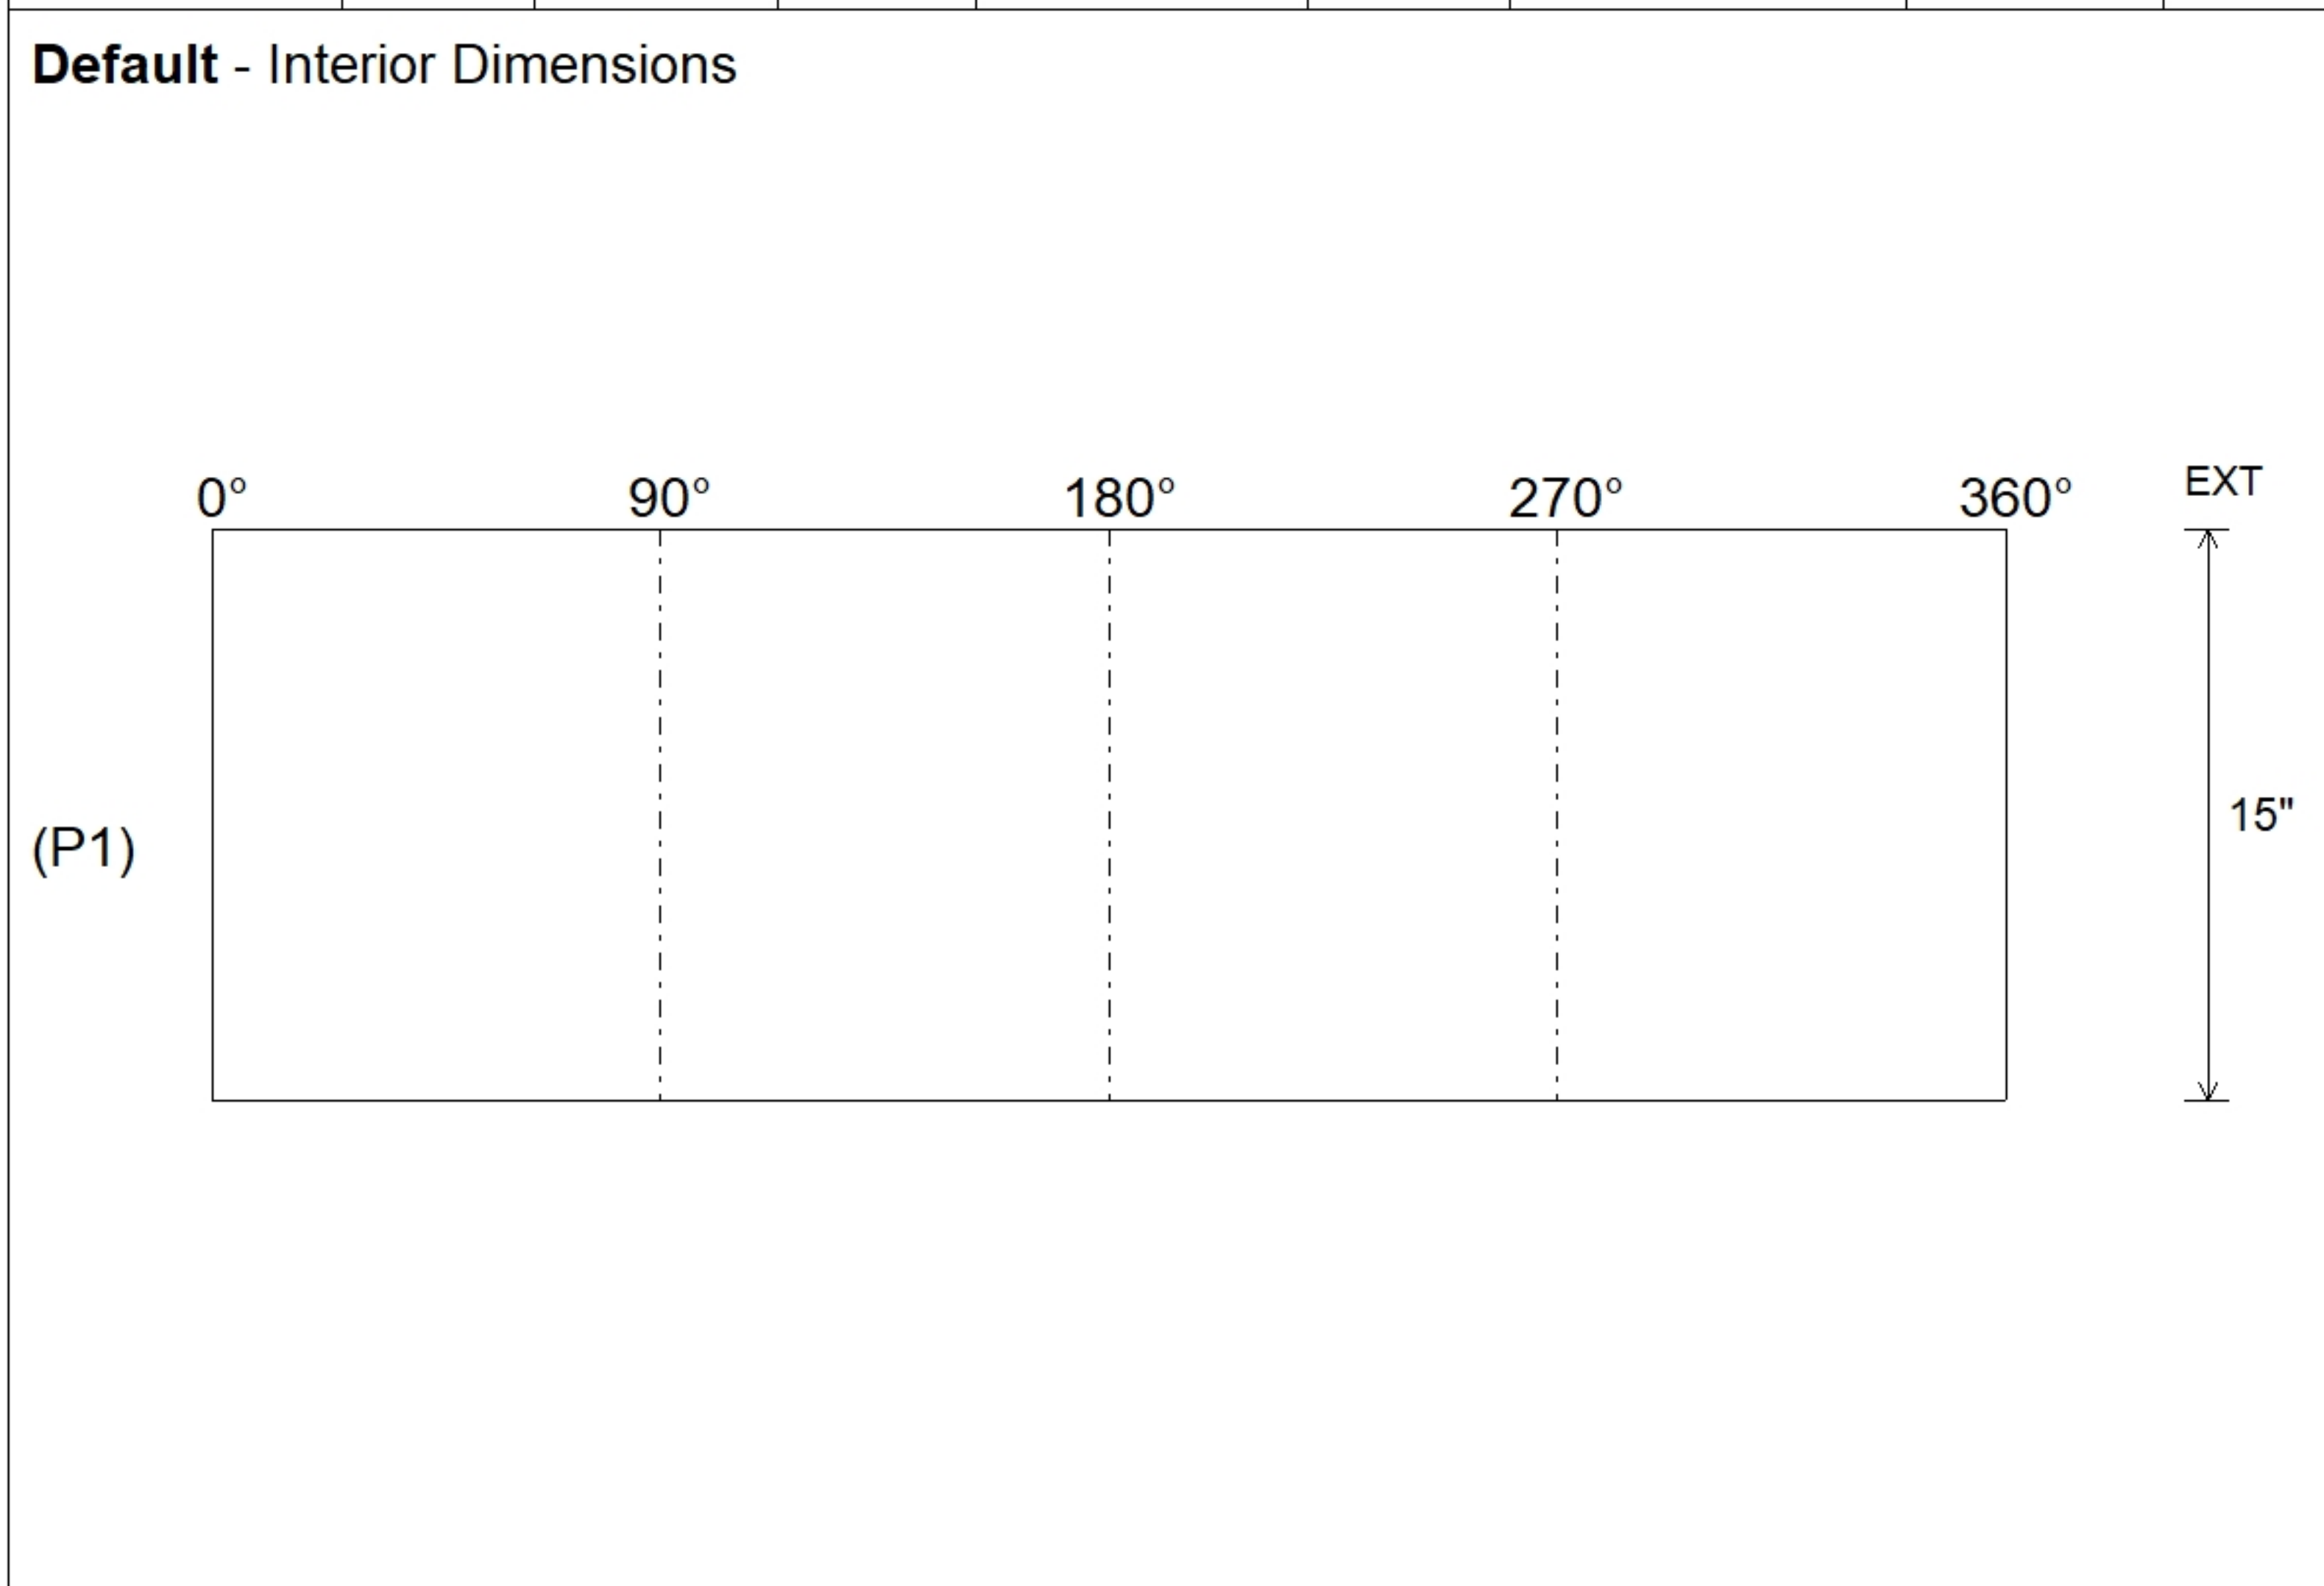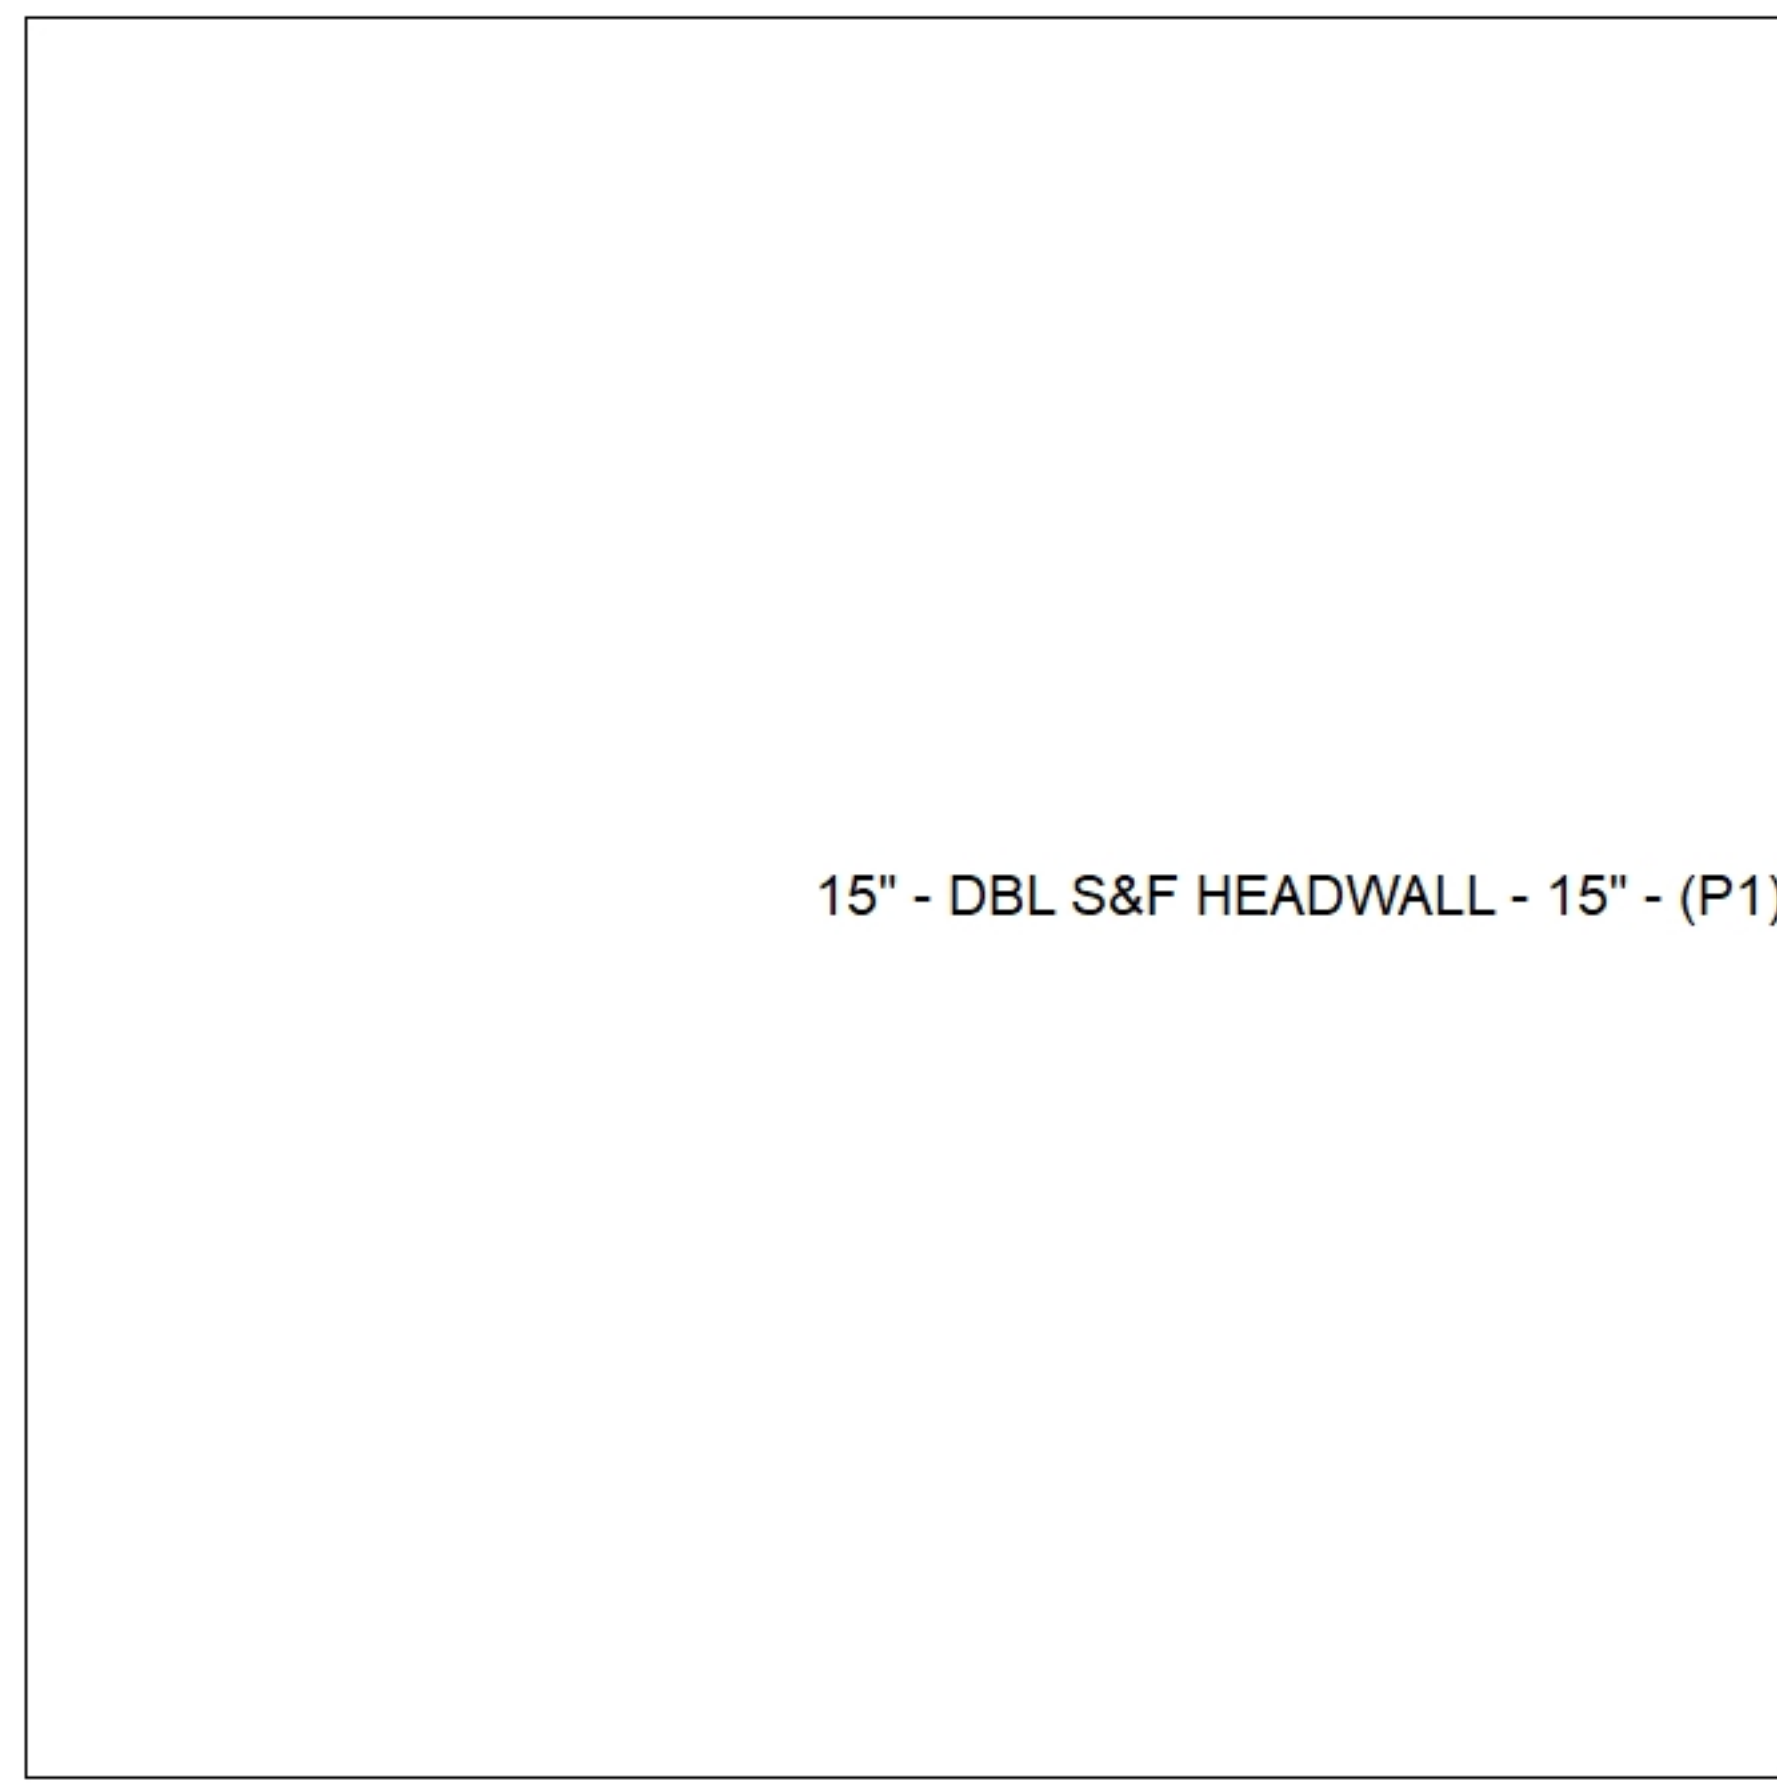

Submittal Drawing
 10/17/2025 10:08:11 AM

SUBMITTAL
 APPROVED BY: