

Job Name: 25-1011 Maxie Plaza
Job Location: Elizabethtown, KY 42740
Contractor: Kauffeld Brothers Construction

PC: C. Goff
 TECH: J. Horsley
 Plant: Beaver Dam



Structure ID: I (HWSF 18in)
 Spec: HEADWALLS
 Type: HW SLOPED & FLARED
 Size: 18"

Rim: 2'
 Invert: 2'
 Rim to Invert: 0'

Sump: 24"
 Floor (Top): 0'
 Floor Height: 0"

Overall Height: 1.5'
 Slack: 6"

Structure Notes:

STRUCTURE SUMMARY:



P1) 18" - SLOPED & FLARED HEADWALL F/F - 18"

Structure Total: 3766 lb
 3766 lb



Position	Elev	Angle	Ext. (cw)	Pipe	Hole	Connector	Up ()	Ref
Rim	2'							
Reducer								
Invert 1								
Invert 2								
Invert 3								
Invert 4								
Invert 5								
Invert 6								
Invert 7								
Invert 8								

Cast (Int. Dim.) - Interior Dimensions

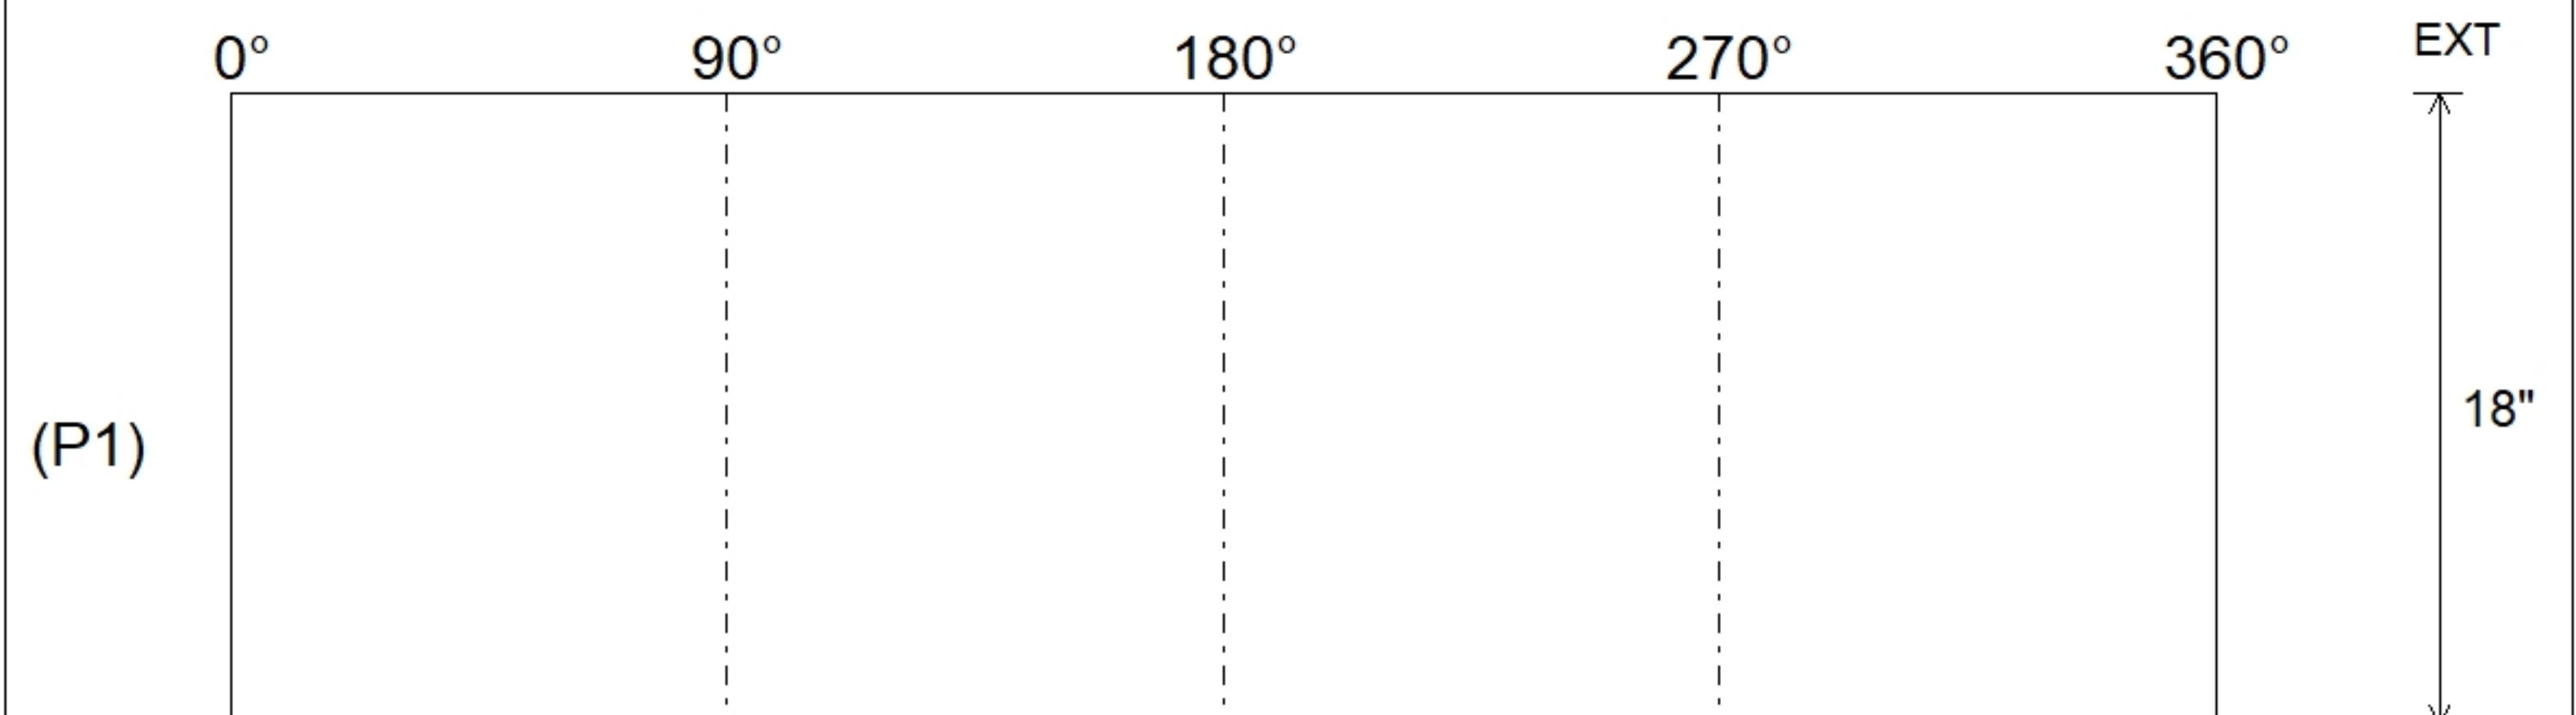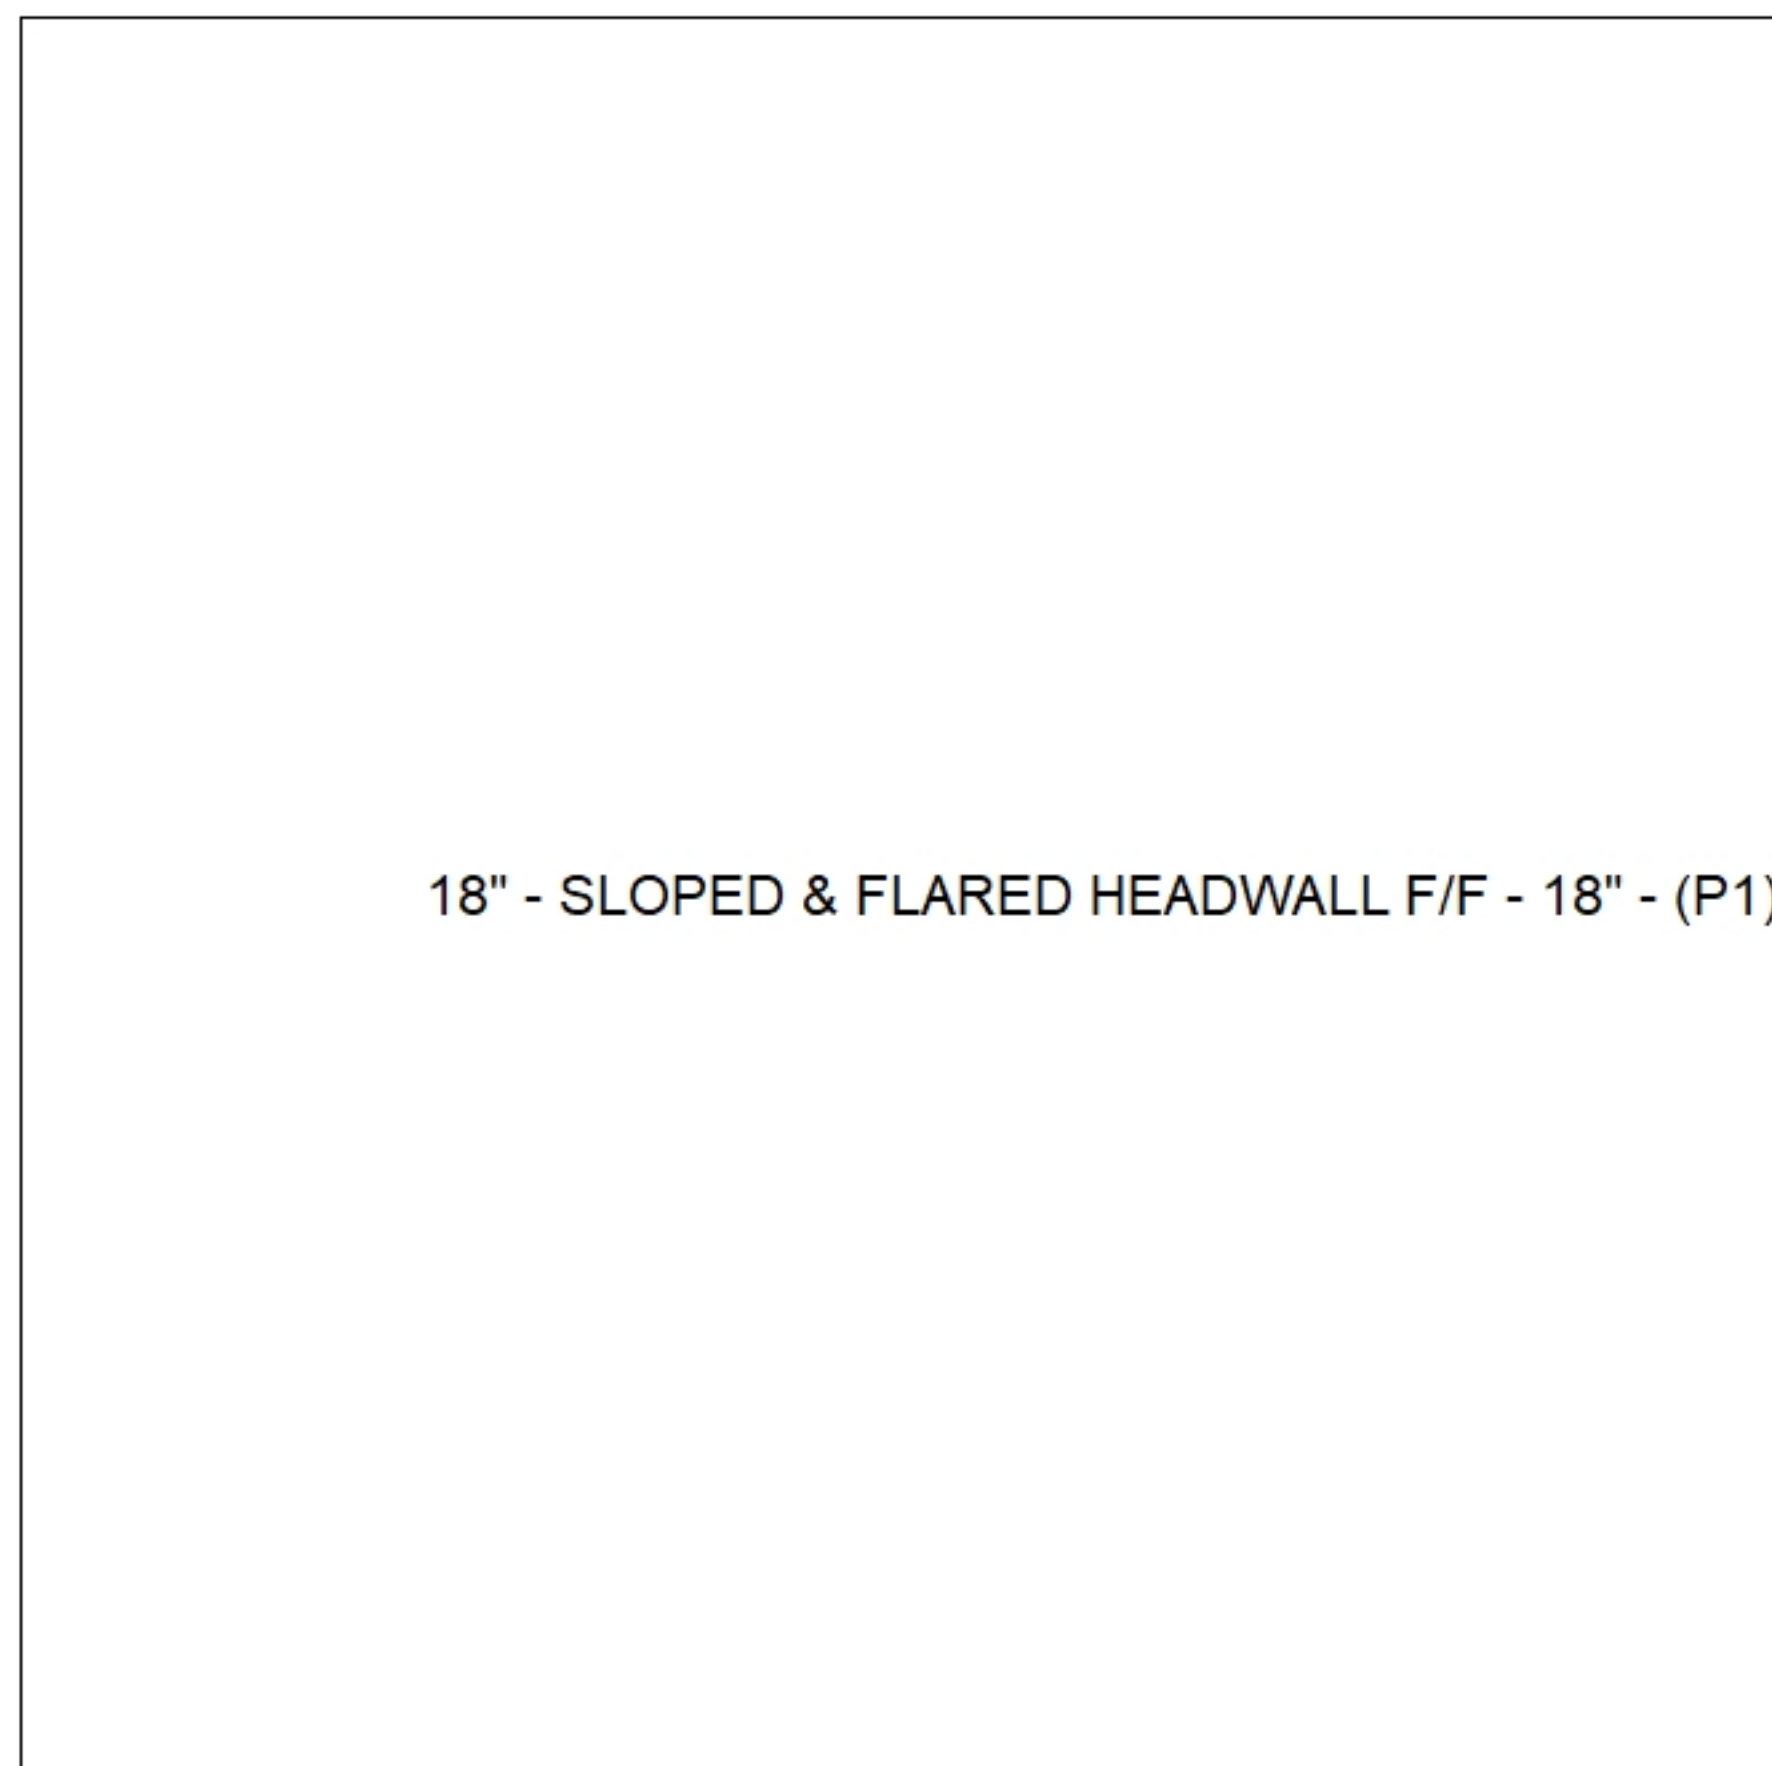

Submittal Drawing
 6/17/2025 2:20:18 PM

SUBMITTAL
 APPROVED BY: