

Job Name: 25-1011 Maxie Plaza
Job Location: Elizabethtown, KY 42740
Contractor: Kauffeld Brothers Construction

PC: C. Goff
 TECH: J. Horsley
 Plant: Beaver Dam



Structure ID: L (HWSF-diss 24in)
 Spec: HEADWALLS
 Type: HW SLOPED & FLARED
 Size: 24"


Rim: 2.5'
 Invert: 2.5'
 Rim to Invert: 0'

Sump: 30"
 Floor (Top): 0'
 Floor Height: 0"



Overall Height: 2'
 Slack: 6"

Structure Notes:

STRUCTURE SUMMARY:
 P1) 24" - SLOPED & FLARED HEADWALL w/DISS F/F - 24" 5647 lb
Structure Total: 5647 lb

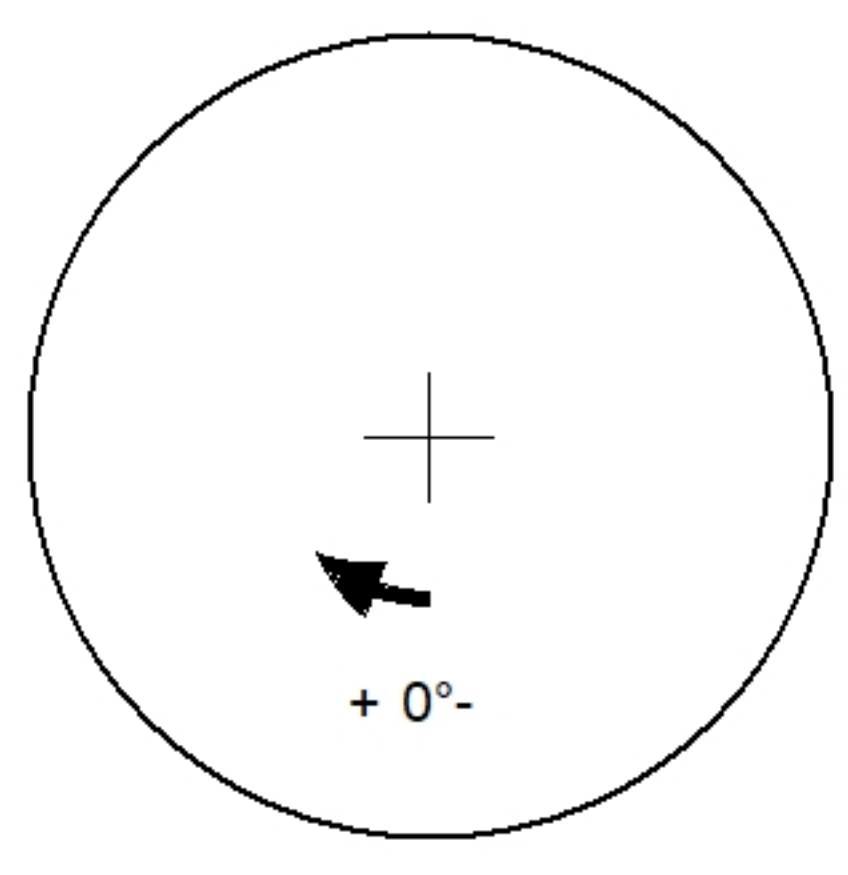

Position	Elev	Angle	Ext. (cw)	Pipe	Hole	Connector	Up ()	Ref
Rim	2.5'							
Reducer								
Invert 1								
Invert 2								
Invert 3								
Invert 4								
Invert 5								
Invert 6								
Invert 7								
Invert 8								

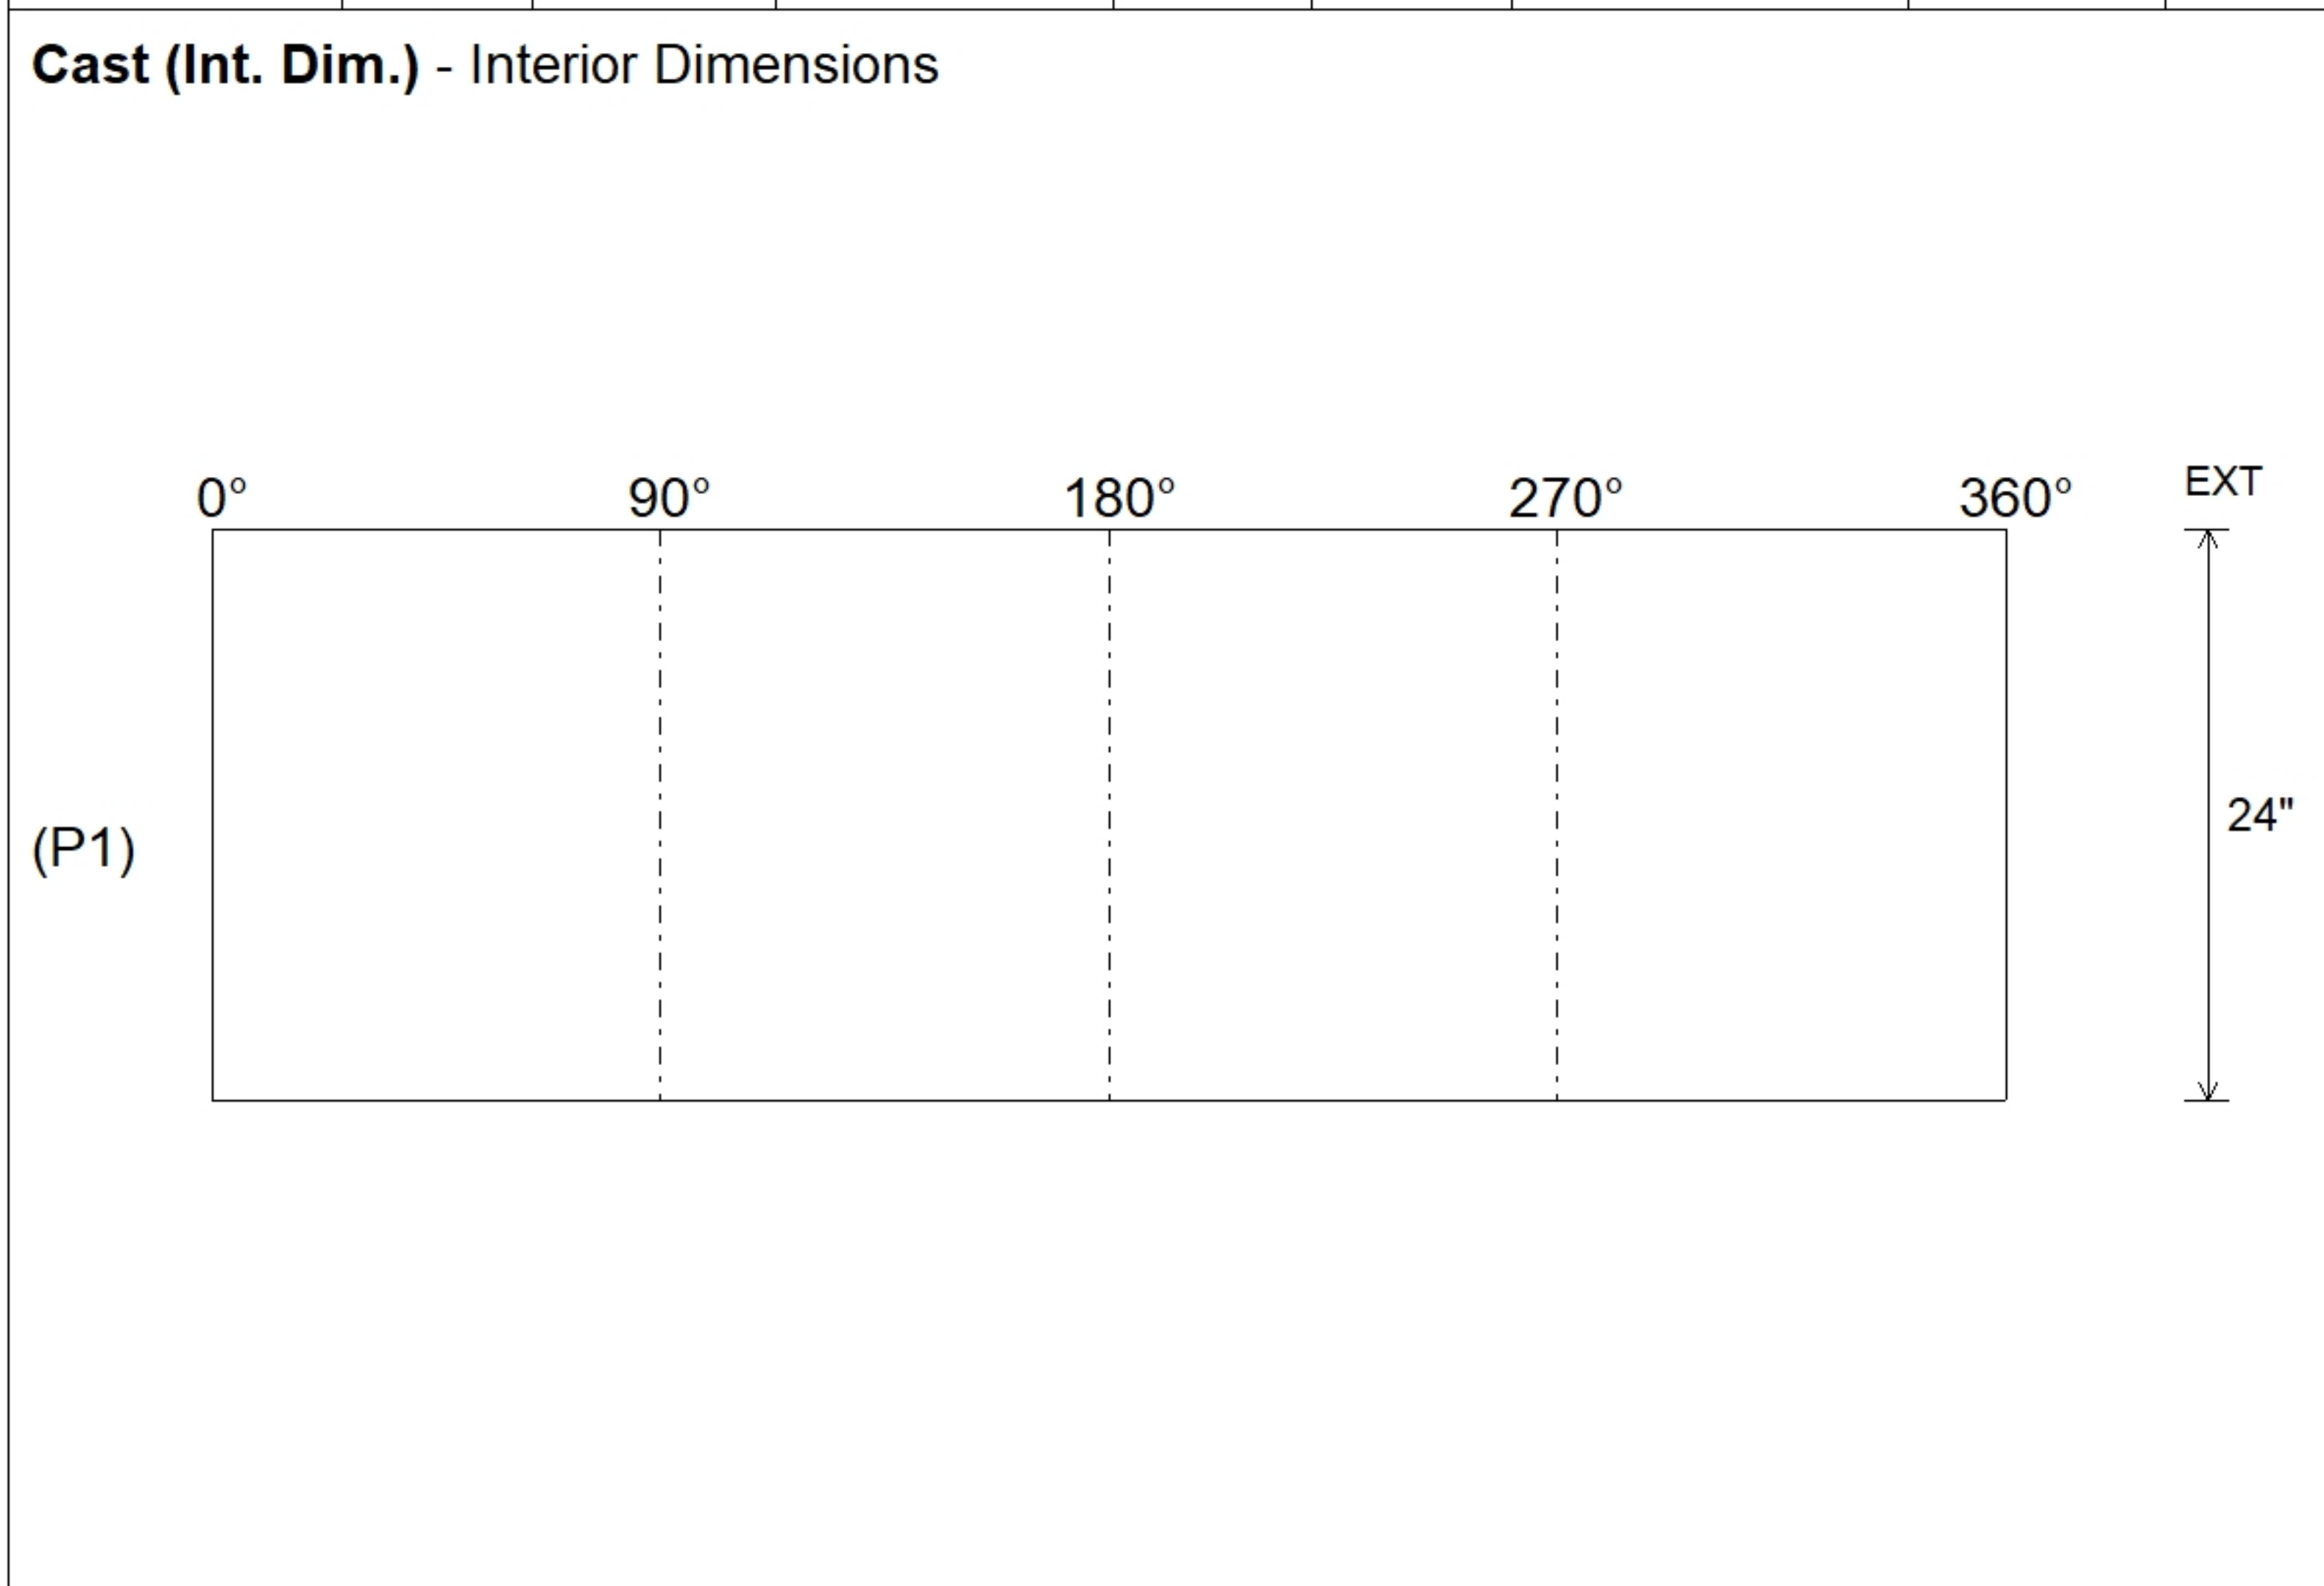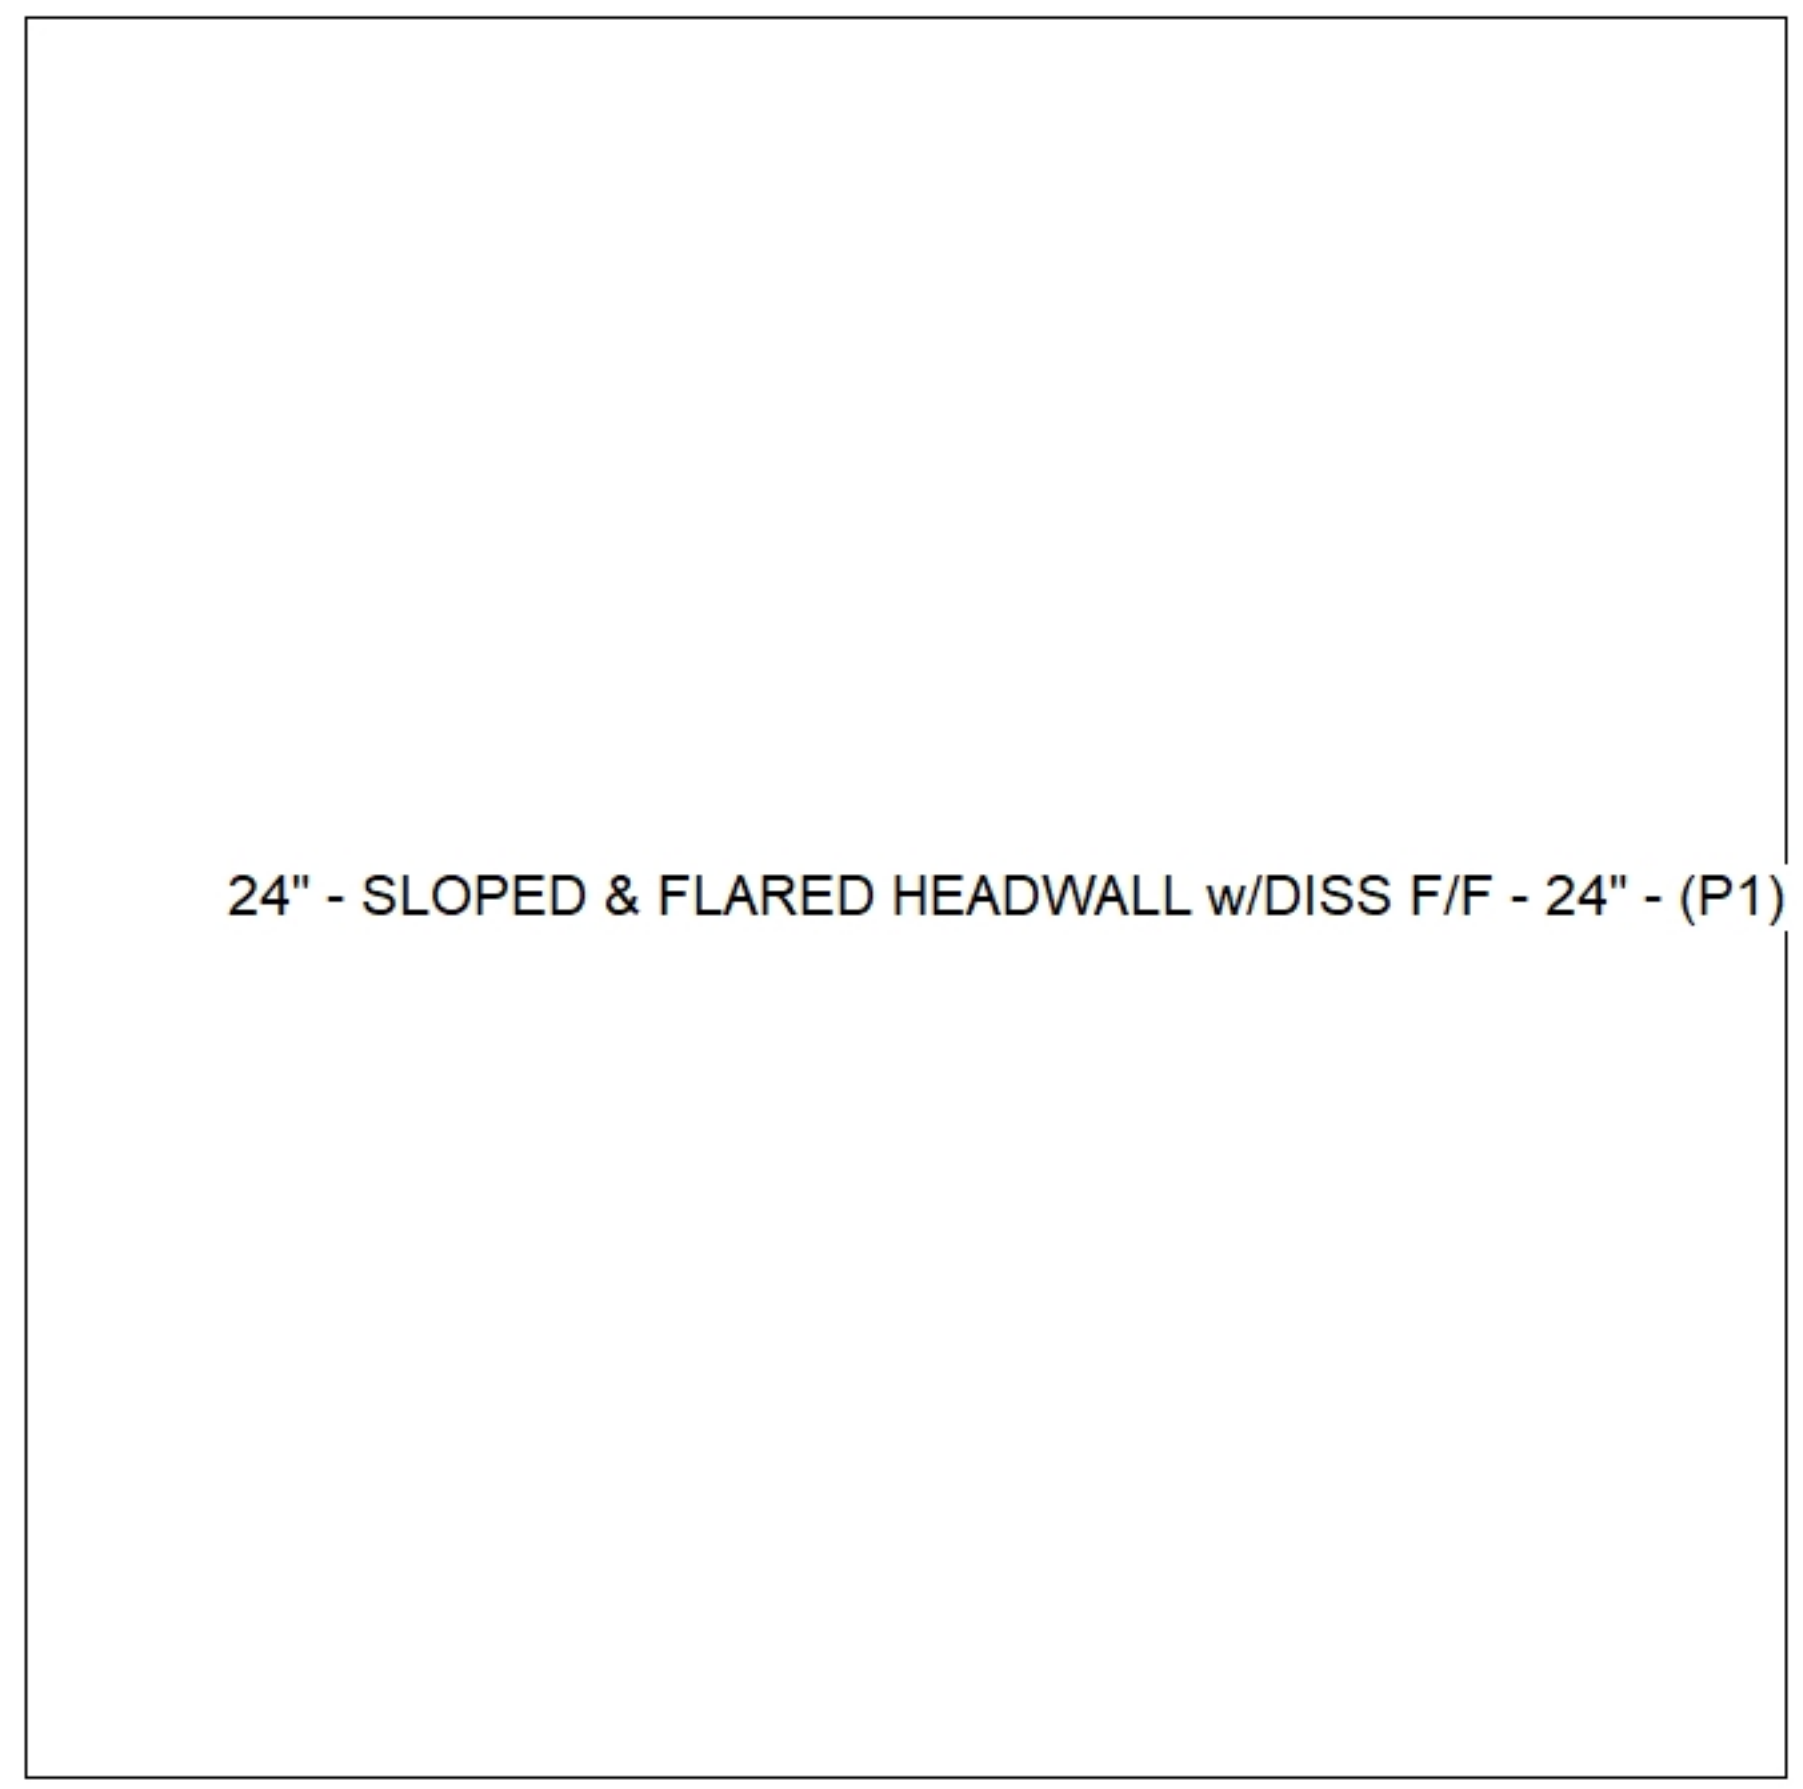

Submittal Drawing
 6/17/2025 2:20:20 PM

SUBMITTAL
 APPROVED BY: