

Job Name: 25-1626 Junior Achievement Building
Job Location: Evansville, IN
Contractor: Russell's Excavating

PC: J.Jarvis
 TECH: C.Russ
 Plant: Beaver Dam



Structure ID: FES 100
 Spec: HEADWALLS
 Type: FES RCP FLARED END SEC. BELL (OUTLET)
 Size: 30"

Rim: 0'
 Invert: 0'
 Rim to Invert: 0'


Sump: 30"
 Floor (Top): -2.5'
 Floor Height: 0"

Floor (Bot): -2.5'
 Overall Height: 2.5'
 Slack: 0"

Structure Notes:



STRUCTURE SUMMARY:

P1) 30" - RCP FLARED END SECTION BELL (OUTLET) - 30" 3398 lb
 Structure Total: 3398 lb

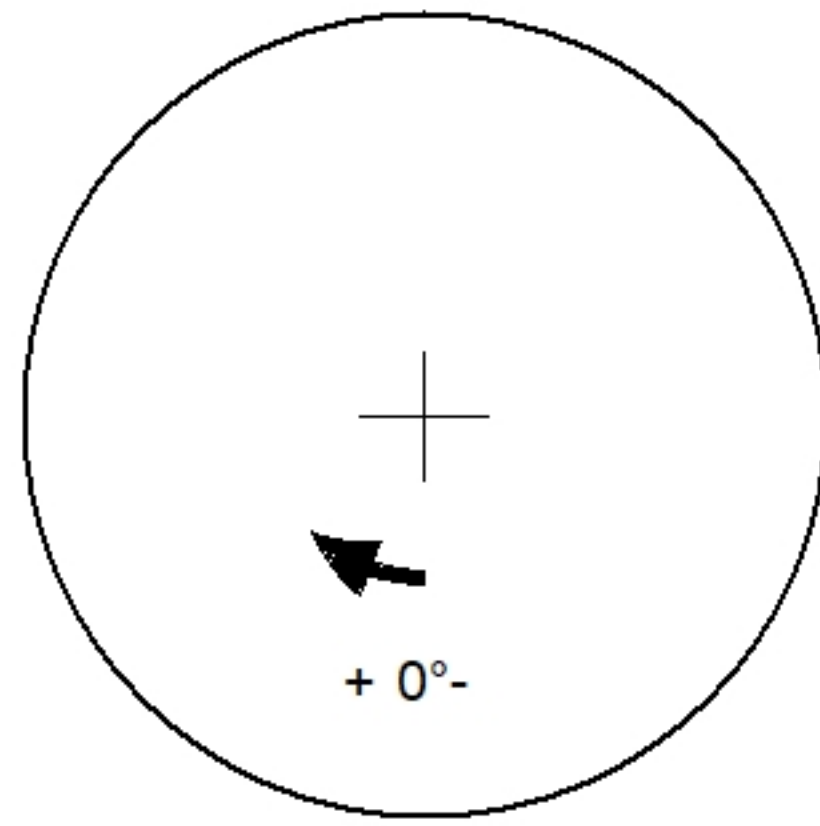

Position	Elev	Angle	Pipe	Pipe OD	Hole	Connector	Up ()	Ref
Rim	0'							
Reducer								
Invert 1								
Invert 2								
Invert 3								
Invert 4								
Invert 5								
Invert 6								
Invert 7								
Invert 8								

Default - Interior Dimensions

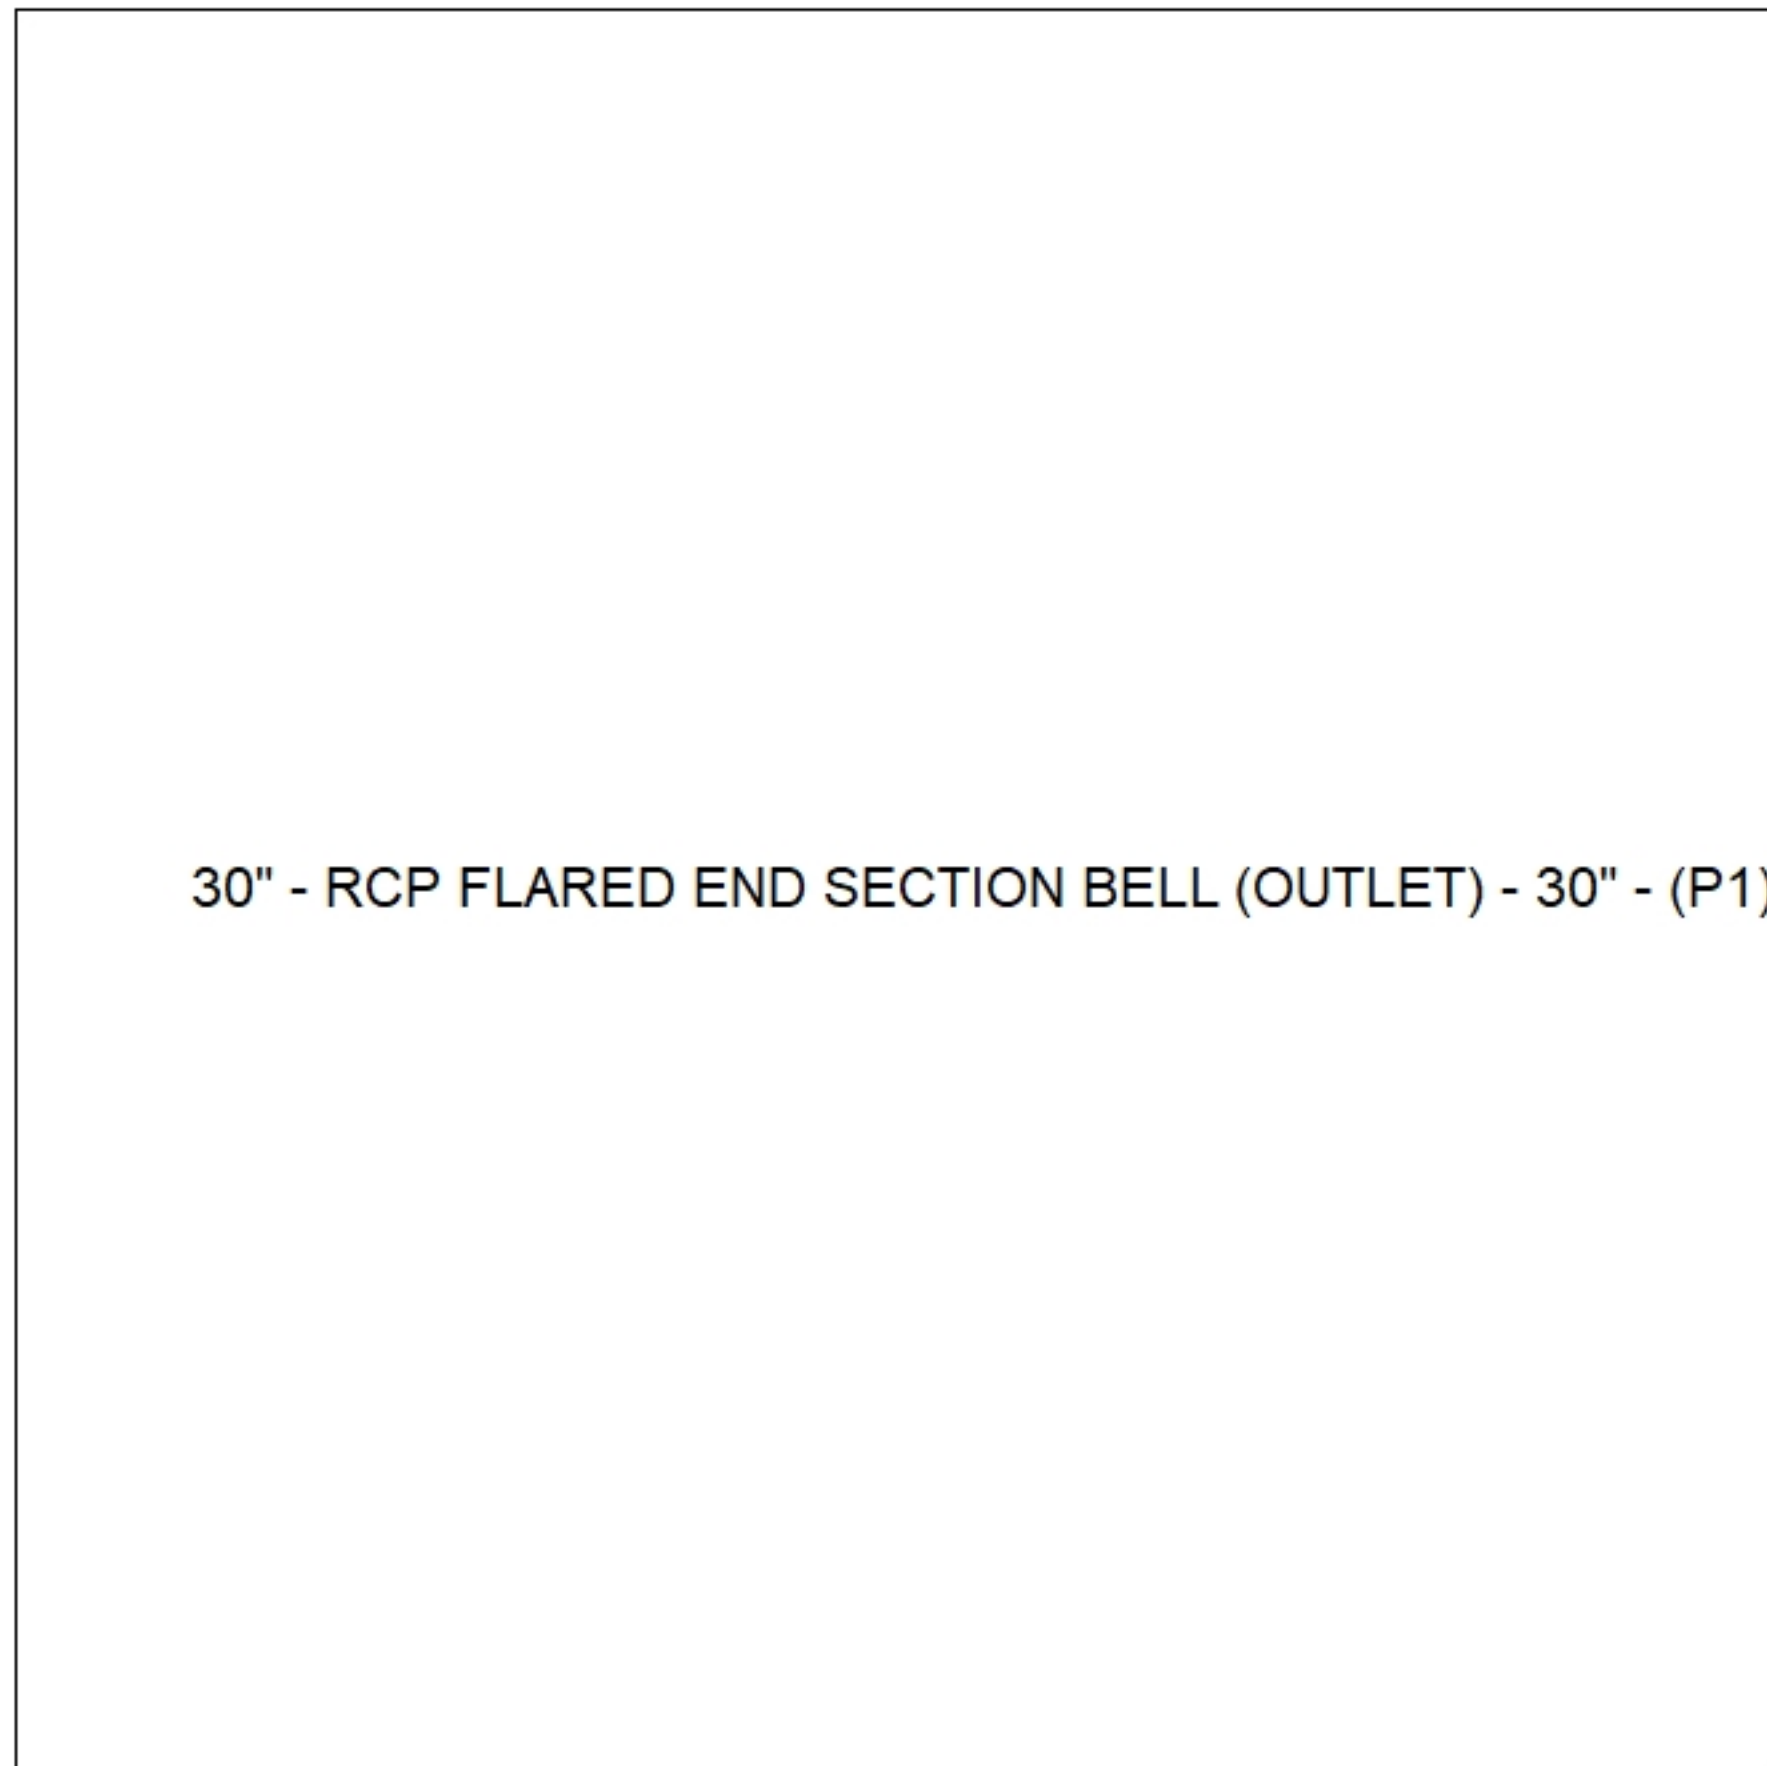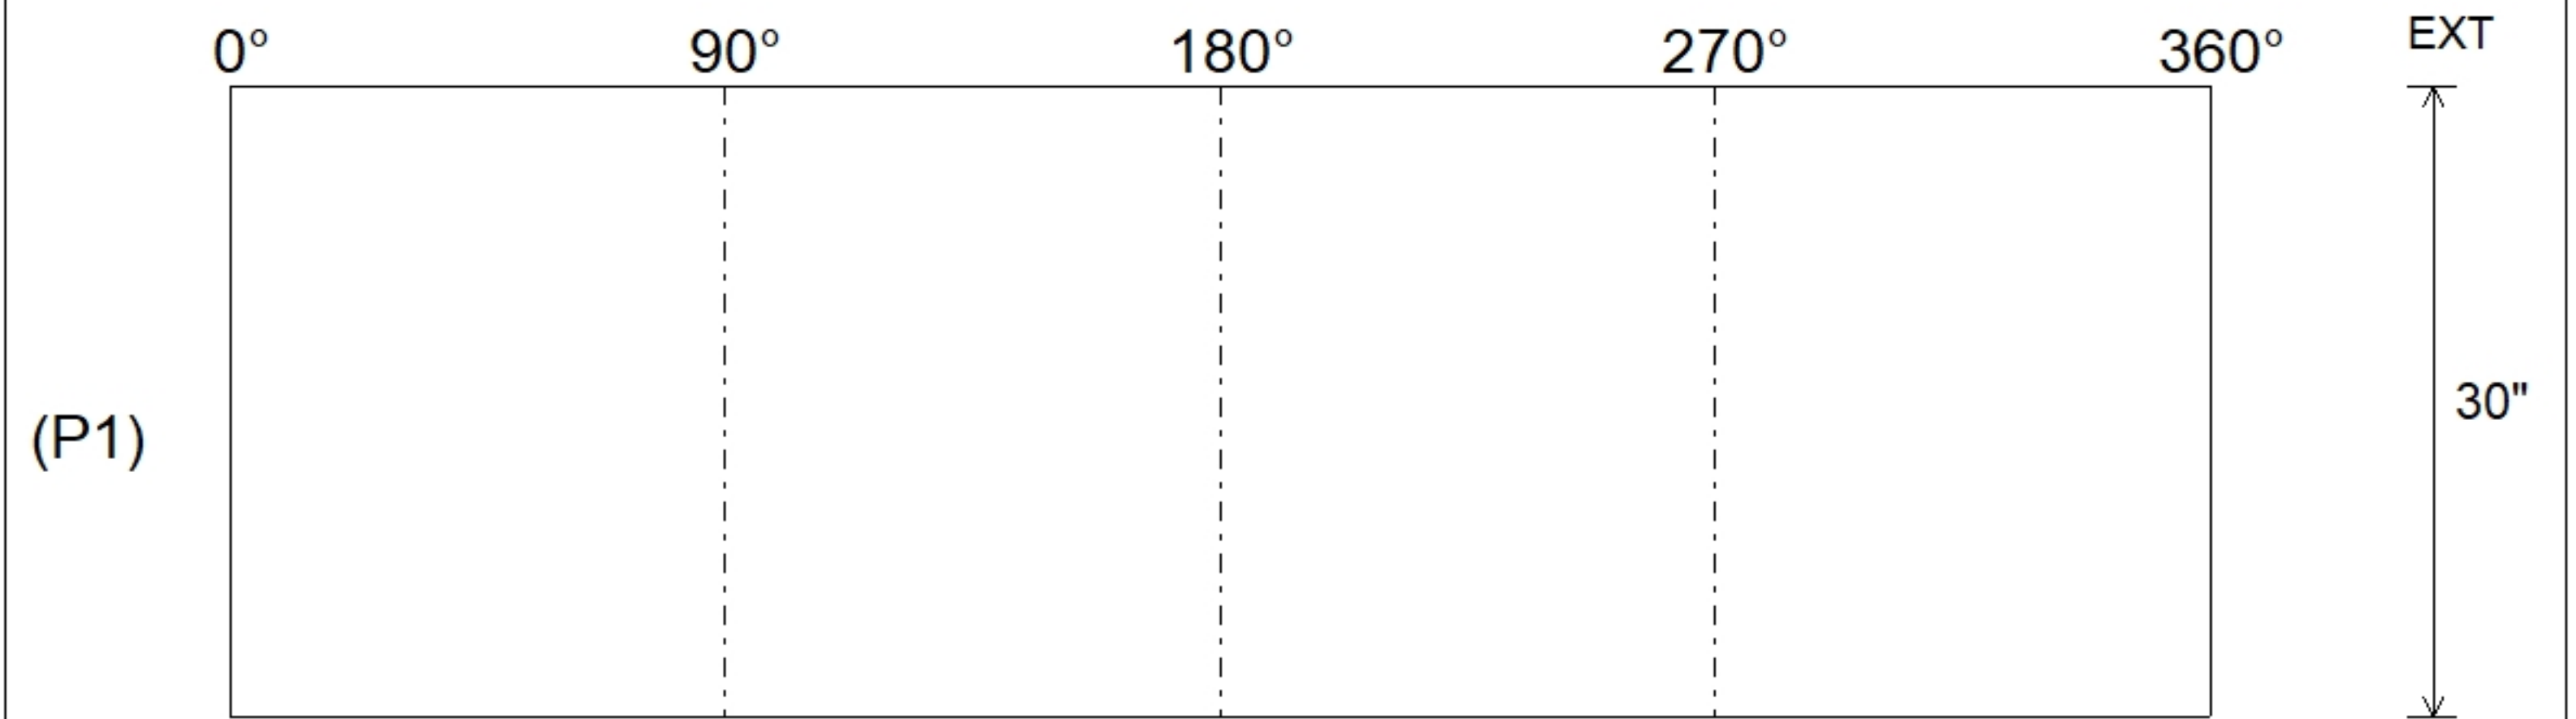

Submittal Drawing
 11/18/2025 7:46:22 AM

SUBMITTAL
 APPROVED BY: