

Job Name: 25-1684P14 KYTC Jefferson County

Job Location: I-264 Louisville, Ky.

Structure ID: 5107-156 DBI TYPE I-NA

Contractor: Clear Construction, Inc.

Structure Notes: KYTC STATE PROJECT

Structure ID: 5107-156 DBI TYPE I-NA

Type: DBI TYPE Invert: 576.74' Top: 582.64' Height: 6.33'

Size: 36" RBB" to Invert Floor Height: 8" Black: 2.8'


-REINFORCING: #5 BAR @ 12" C/C E.W. (TYP.)

STRUCTURE SUMMARY:

1) 36" x 36" - Conseal CS-102 1.00'0 lb


2) Hole - 28 0 lb

Structure Total: 8077 lb

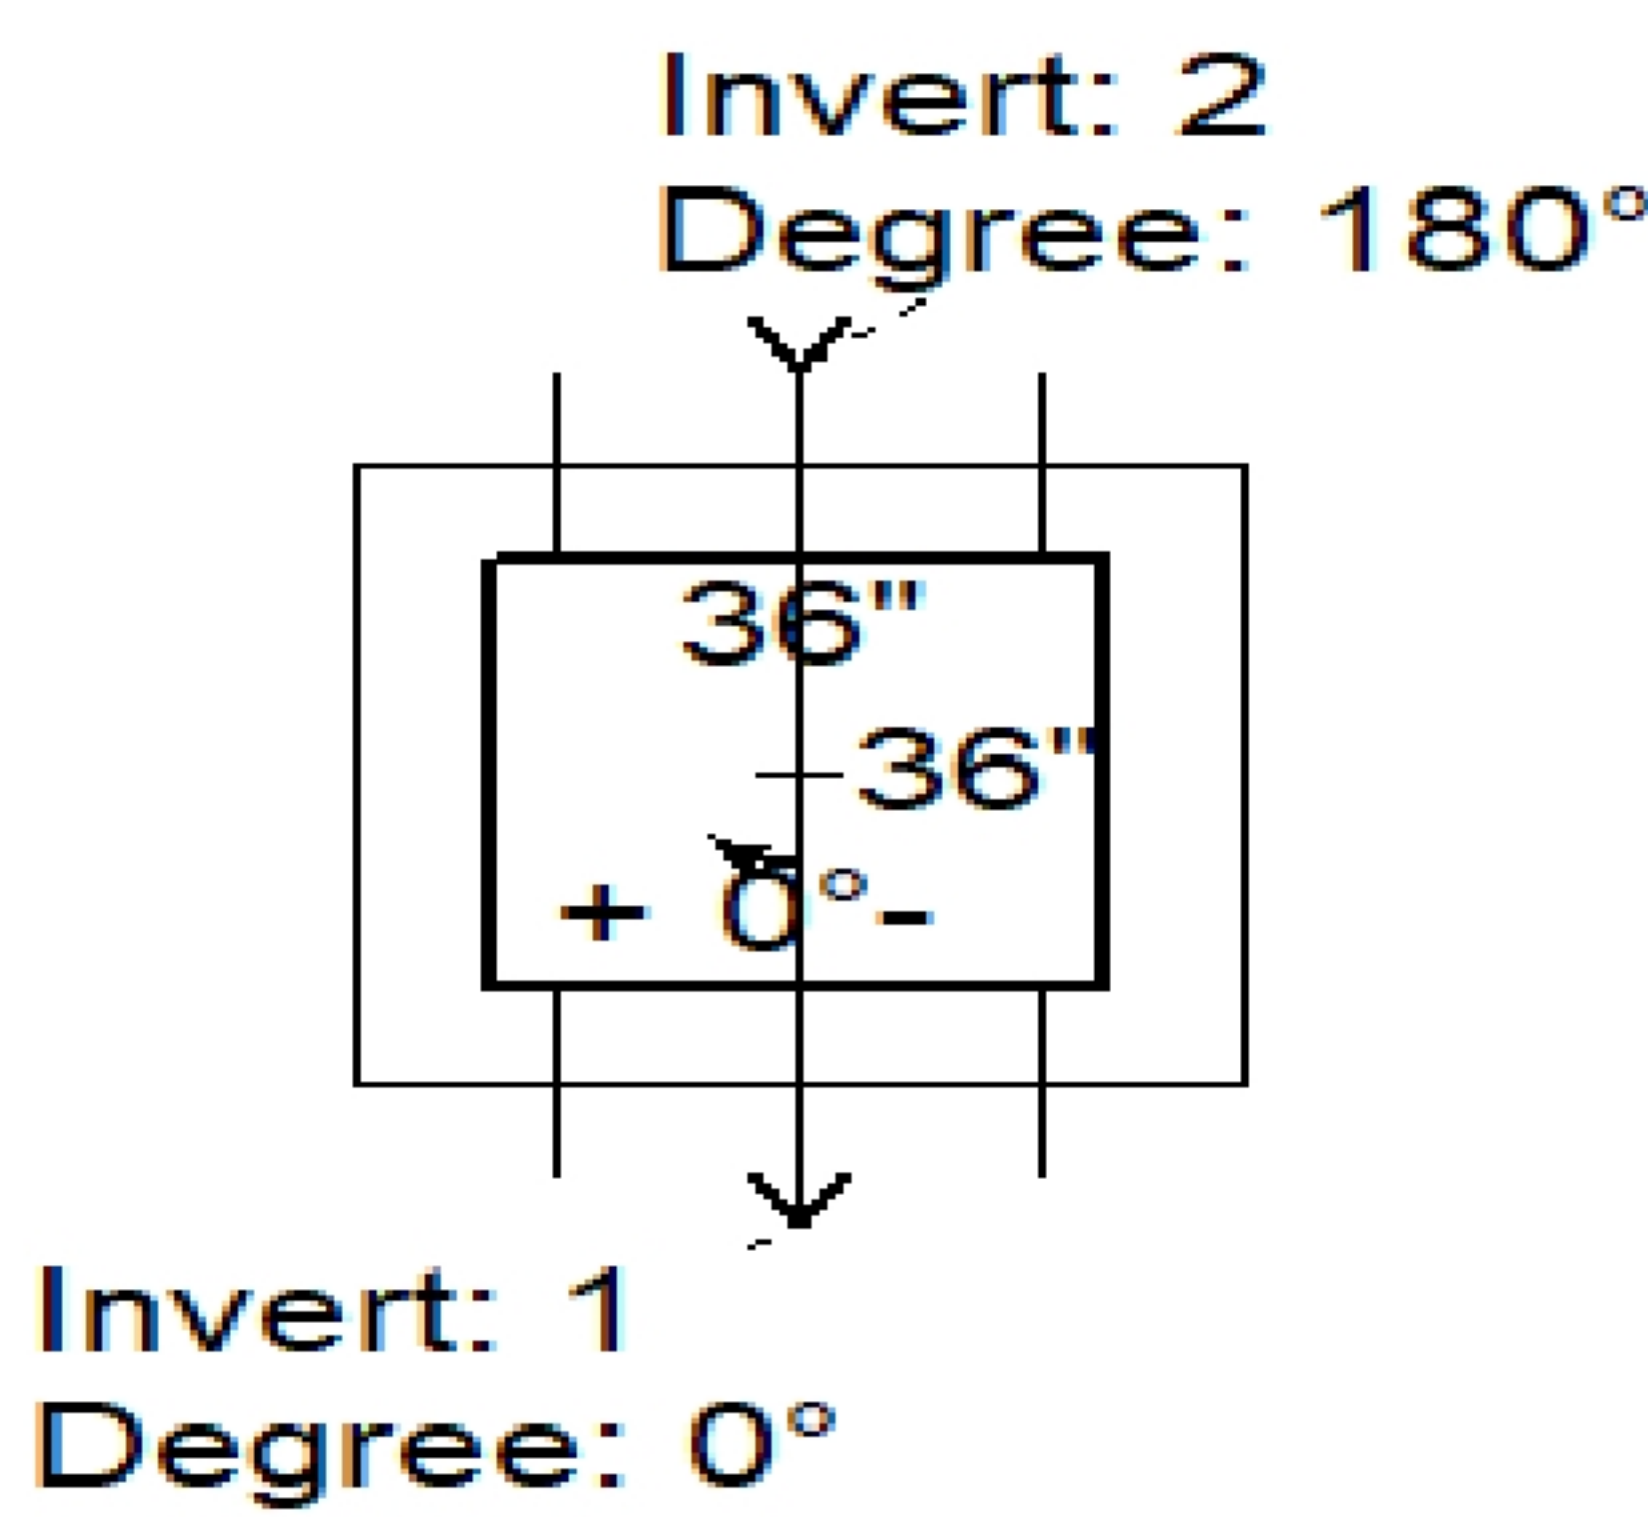


Position	Elev	Angle	Pipe	Pipe OD	Hole	Connector	Up (")	Ref
Rim	582.64'							
Reducer								
Invert 1	576.74'	0°	24" CMP	25"	28"	Hole 28	-2"	P1
Invert 2	576.74'	180°	24" CMP	25"	28"	Hole 28	-2"	P1
Invert 3								
Invert 4								
Invert 5								
Invert 6								
Invert 7								
Invert 8								

- P.I.P. - BY OTHERS - 8" - (P2)

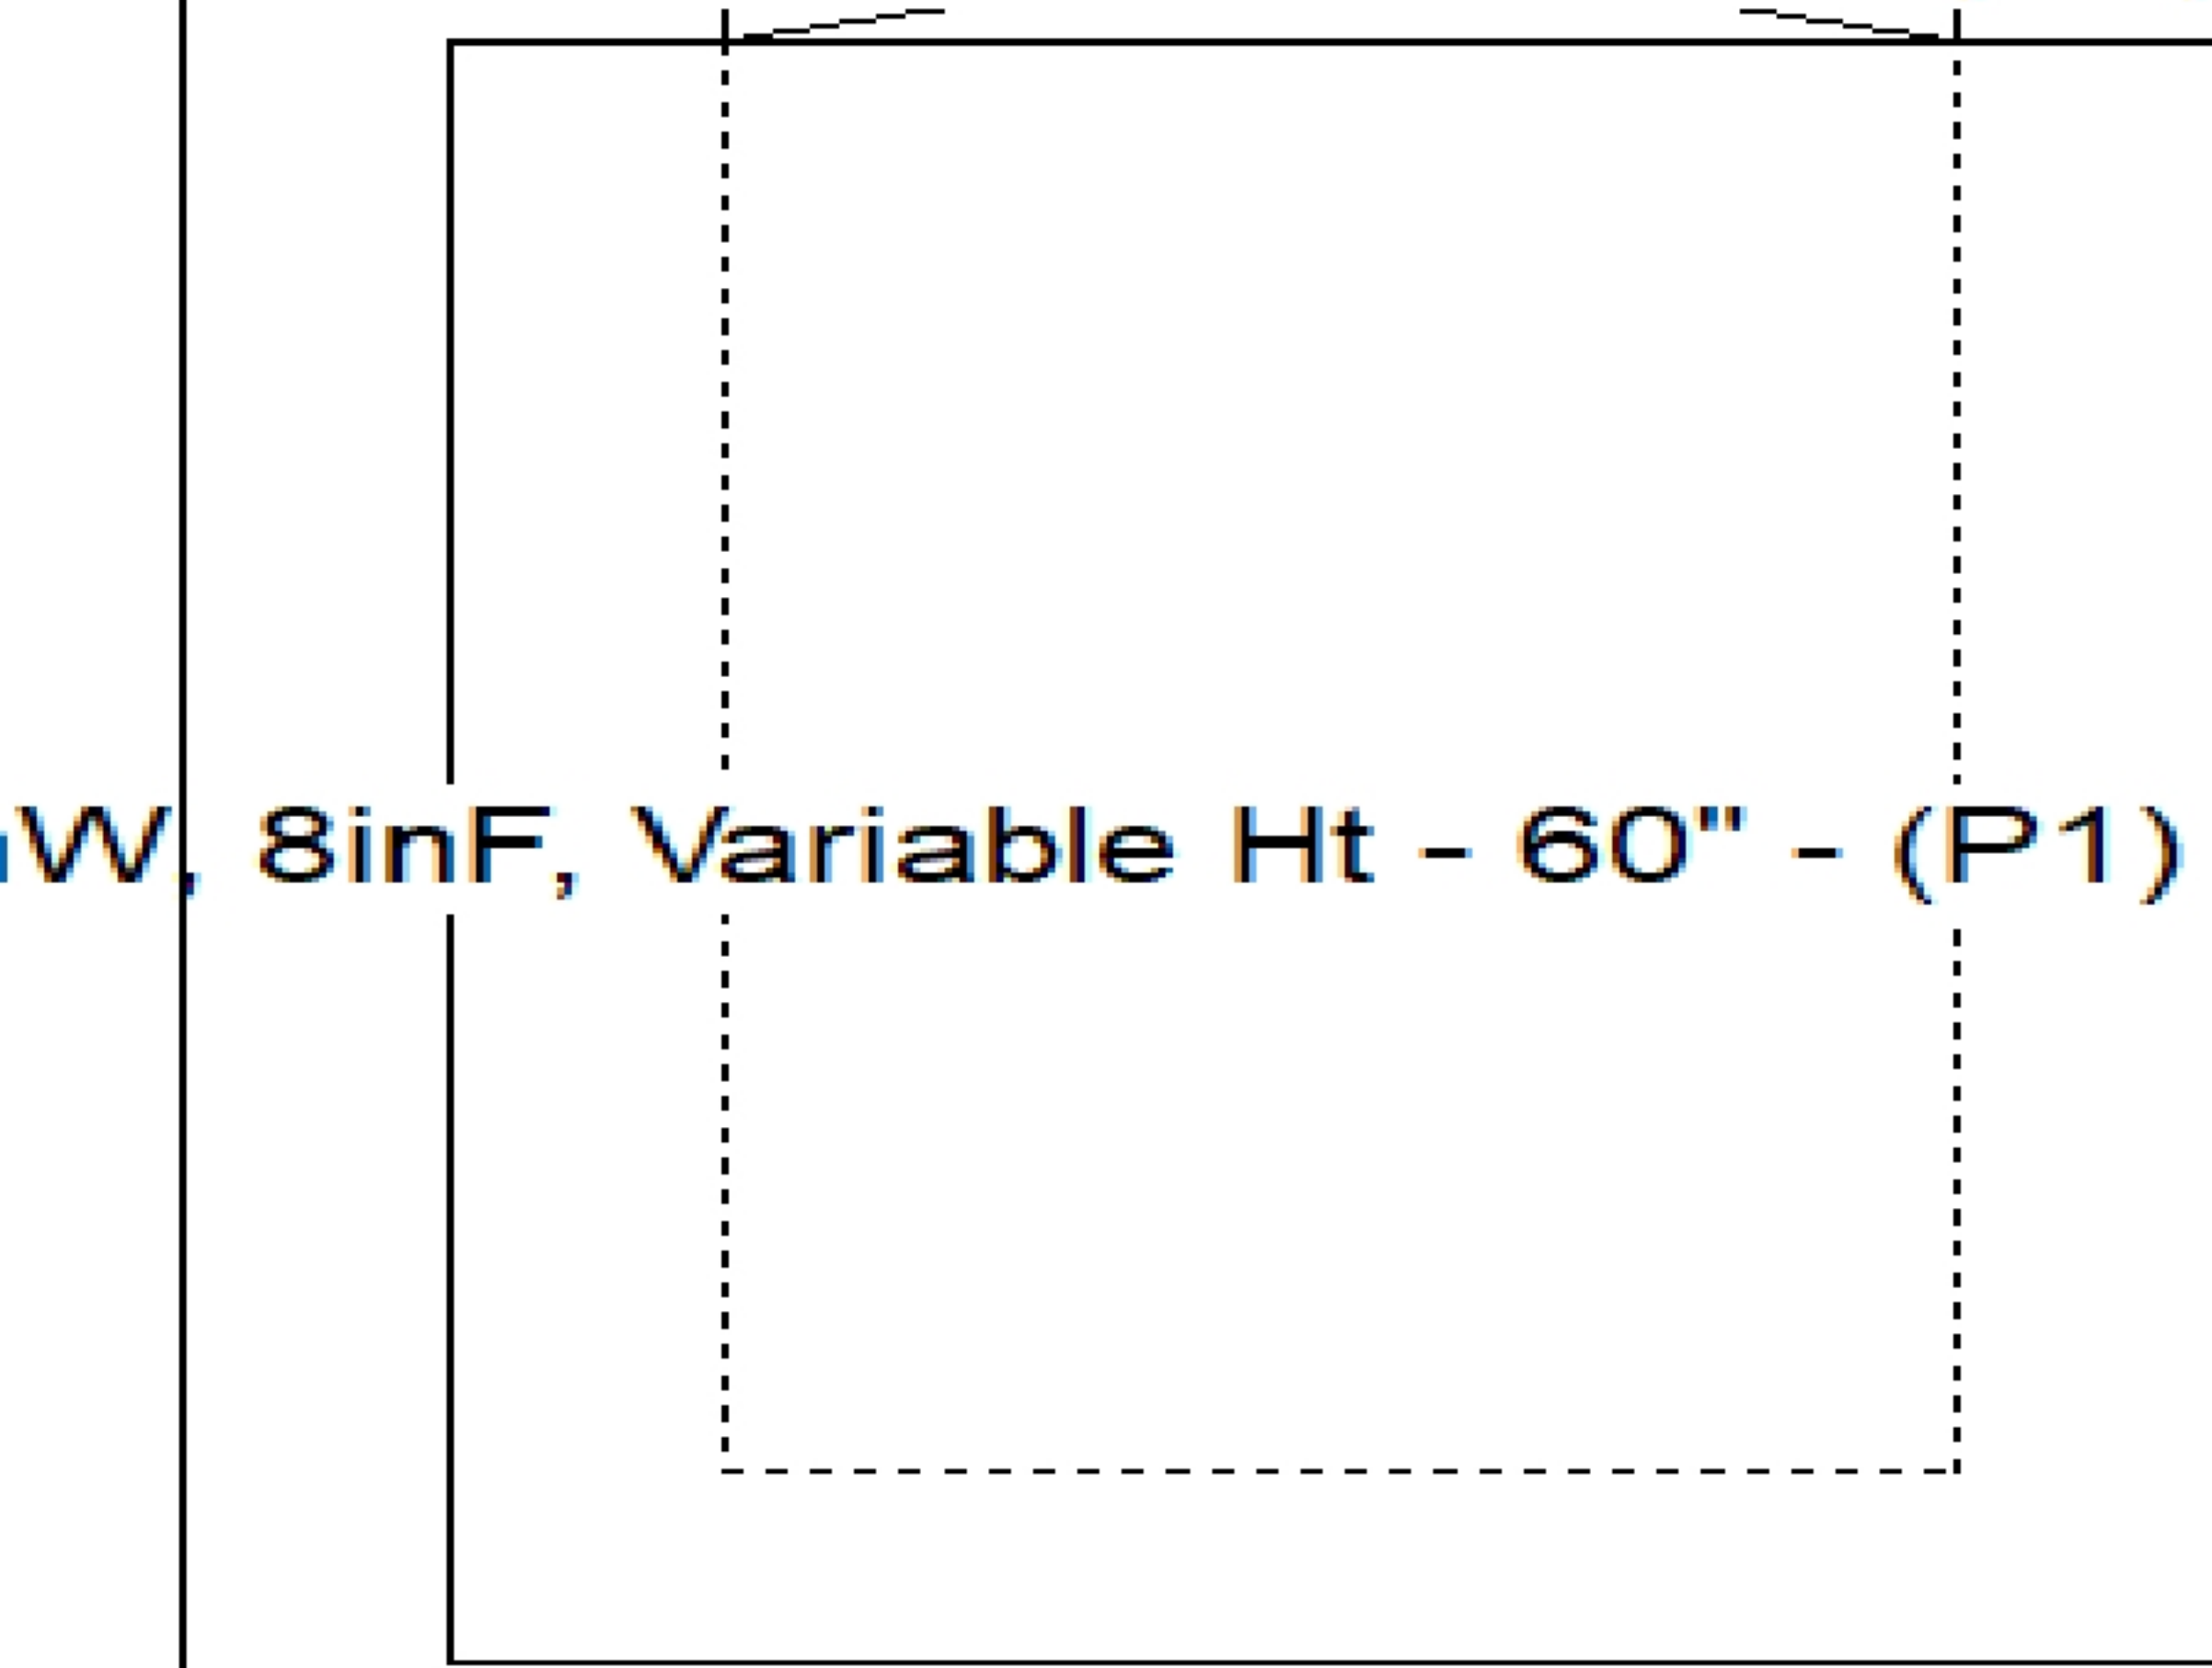

Default - Interior Dimensions

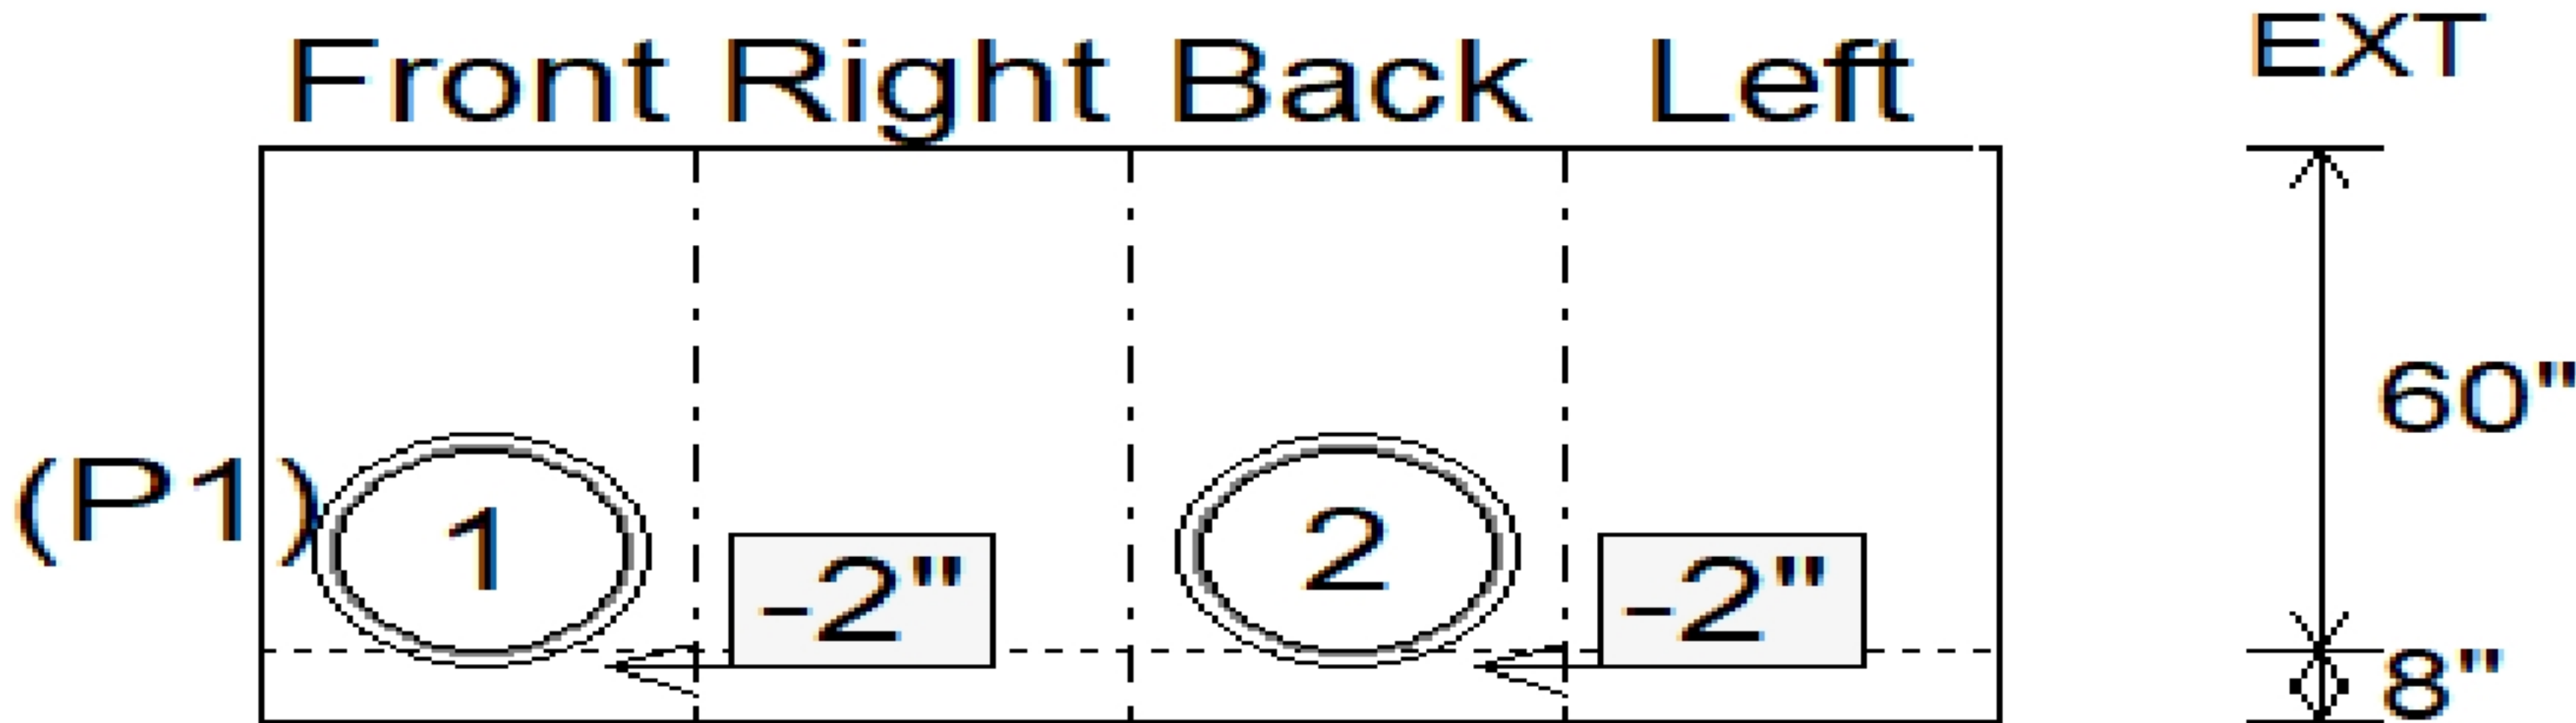

BY: