



Job Name: 25-2073 - Alcoa Outfall
Job Location: Newburgh, IN
Contractor: Bowen Engineering Corporation

PC: A. Chambers
TECH: J. Horsley
Plant: 100




Structure ID: **BC 4 x 2 (PC 10)**
Spec: Box Culvert
Type: Box Culvert (08W/08F/08T) No Haunch
Size: 48" x 24"


Rim: 4.75'
Invert: 4.75'
Rim to Invert: 0'
Sump: 0"
Floor (Top): 0'
Floor Height: 0"
Floor (Bot): 0'
Overall Height: 4.75'
Slack: 0"

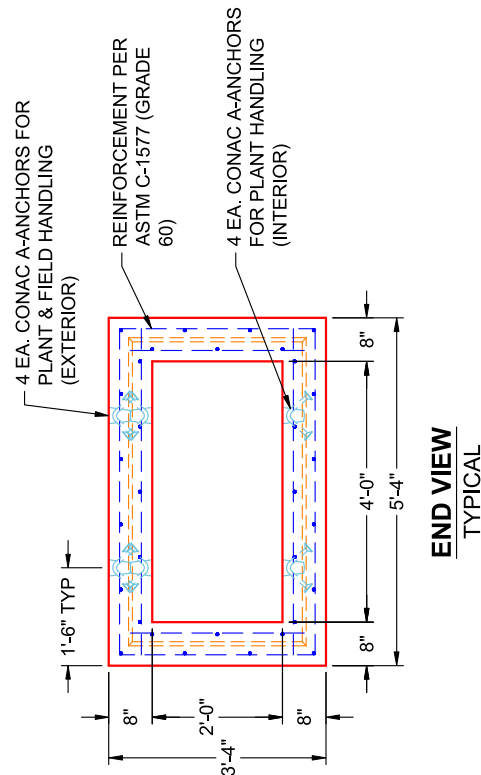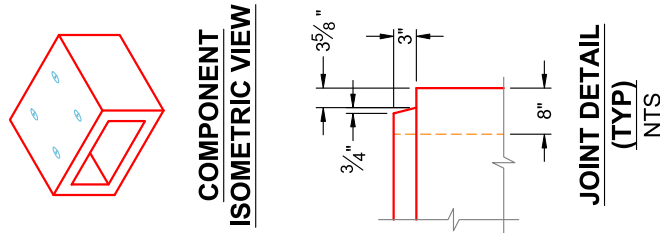


END VIEW
TYPICAL

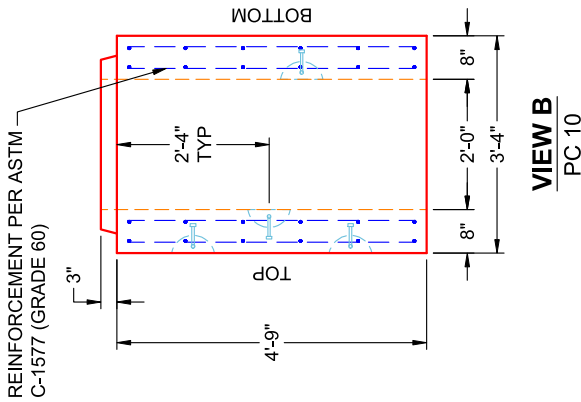

VIEW B
PC 10

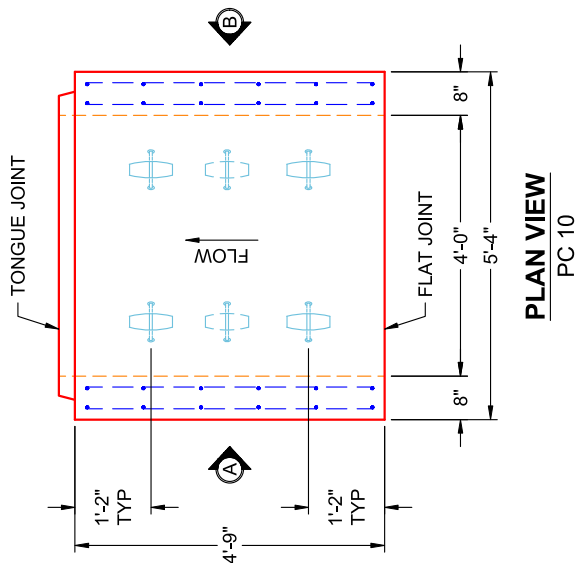


PLAN VIEW
PC 10

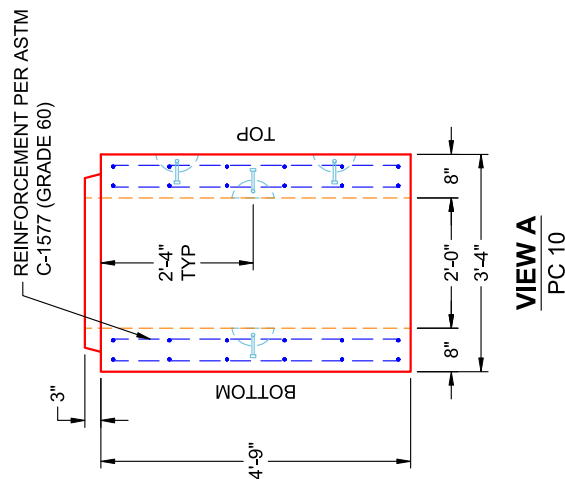


VIEW A
PC 10

- GENERAL NOTES:**
1. MANUFACTURED TO ASTM C-1577 & SECTION 714 OF INDOT STANDARD SPECIFICATIONS FOR REINFORCED CONCRETE BOX STRUCTURES
 2. LOAD REQUIREMENTS: HL93
 3. REINFORCEMENT PER ASTM C-1577 (GRADE 60)
 4. COVER DEPTH: 4'-8"
 5. CONCRETE: 5,000 PSI AT 28 DAYS
 6. JOINT SEALANT: 1" BUTYL MASTIC (CS-102) EXTERIOR JOINT WRAP: 12" WIDE (CS-212)
 7. WEIGHT: 4' X 2' RCBC = 1,418 LBS / LF (4'-9" LONG SECTION = 6,734 LBS)

- NOTES:
1. BOX CULVERT IS DESIGNED PER ASTM C1577 & SECTION 714 OF THE INDOT STANDARD SPECIFICATIONS FOR REINFORCED CONCRETE BOX STRUCTURES.
 2. JOINT STAMP NOT REQUIRED.
 3. JOINT STAMP NOT REQUIRED.
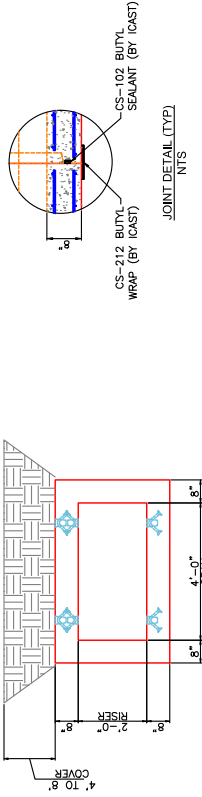

TYP. COVER DETAIL
NTS

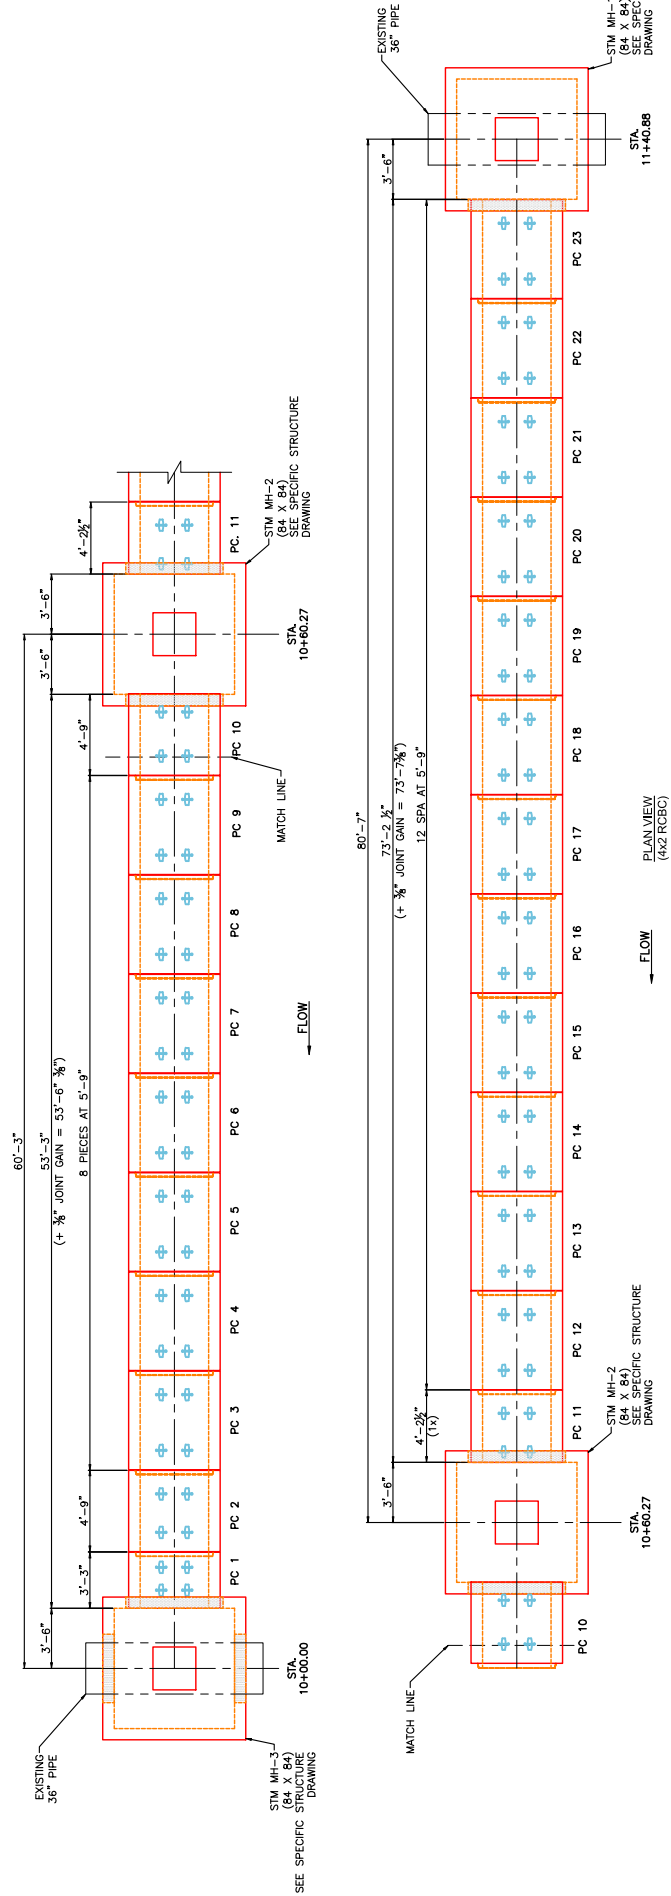

SUBMITTAL DRAWING: 4 X 2 RCBC LAYING PLAN
CUSTOMER: BOWEN ENGINEERING CORPORATION
PROJECT: ALCOA OUTFALL
STRUCTURE I.D.: BC 4 X 2
QUOTE/ORDER NO: 25-2073
CHECK: B. SMITH
DRAWN BY: J. HORSLEY
DATE: 01/09/26
SCALE: NTS
PG. 1 of 1

REVISIONS

REV. 1 01/09/26 ?

THIS DRAWING IS THE PROPERTY OF INFRASTRUCTURE EAST, INC. ANY USE OR DUPLICATION OF THIS DRAWING WITHOUT PRIOR AUTHORIZATION IS STRICTLY PROHIBITED.