

**Job Name: 25-2212 City Park Pool and Bathhouse**  
**Job Location: Dawson Springs, KY**  
**Contractor: J&J EXCAVATING**

PC: Erica Bradley  
 TECH: J.Horsley - A  
 Plant: 100



Structure ID: HW-1  
 Spec: HEADWALLS  
 Type: HW SLOPED & FLARED  
 Size: 18"

Rim: 0'  
 Invert: 0'  
 Rim to Invert: 0'

Sump: 18"  
 Floor (Top): -1.5'  
 Floor Height: 0"


Floor (Bot): -1.5'  
 Overall Height: 1.5'  
 Slack: 0"

Structure Notes:

STRUCTURE SUMMARY:



P1) 18" - SLOPED & FLARED HEADWALL F/F - 18"

3766 lb  
 Structure Total: 3766 lb

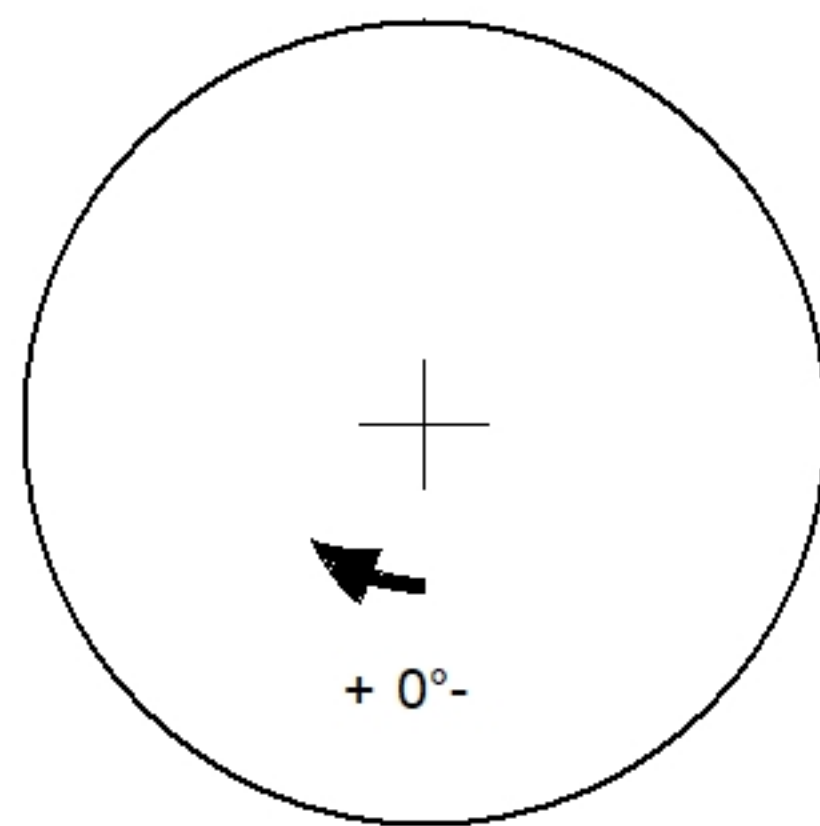

Position	Elev	Angle	Pipe	Pipe OD	Hole	Connector	Up ( )	Ref
Rim	0'							
Reducer								
Invert 1								
Invert 2								
Invert 3								
Invert 4								
Invert 5								
Invert 6								
Invert 7								
Invert 8								

**Cast (Int. Dim.) - Interior Dimensions**

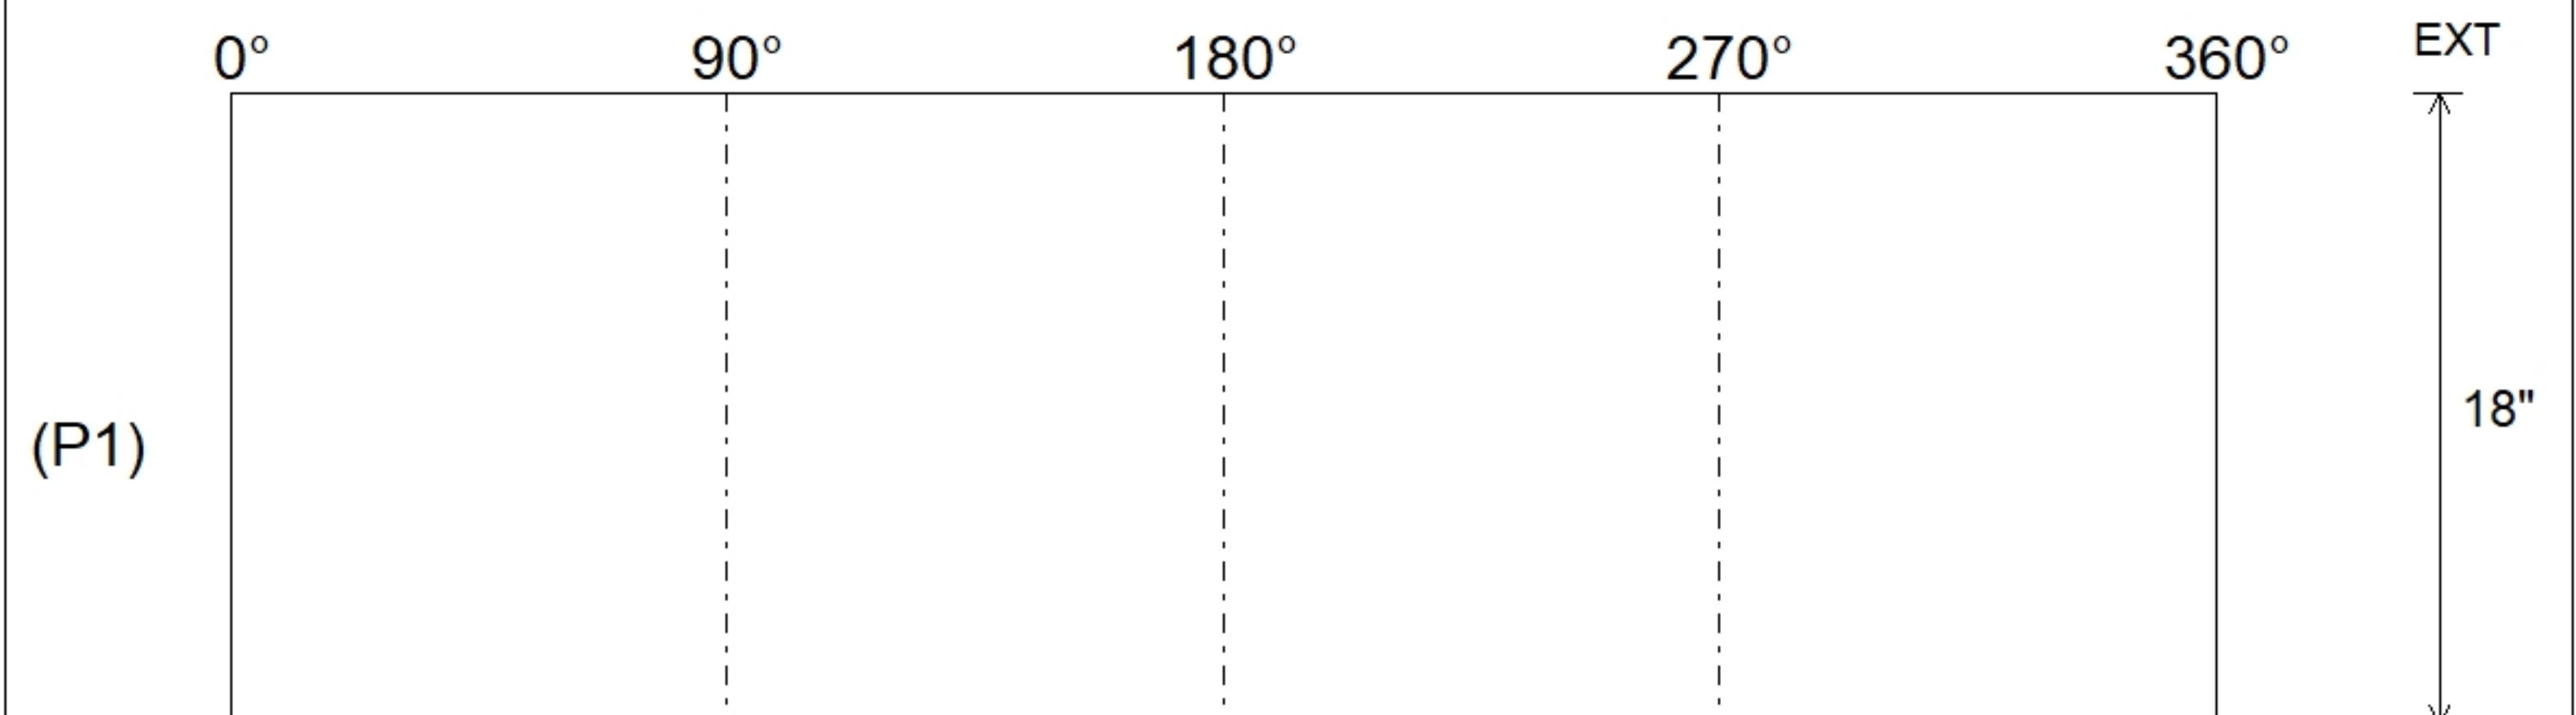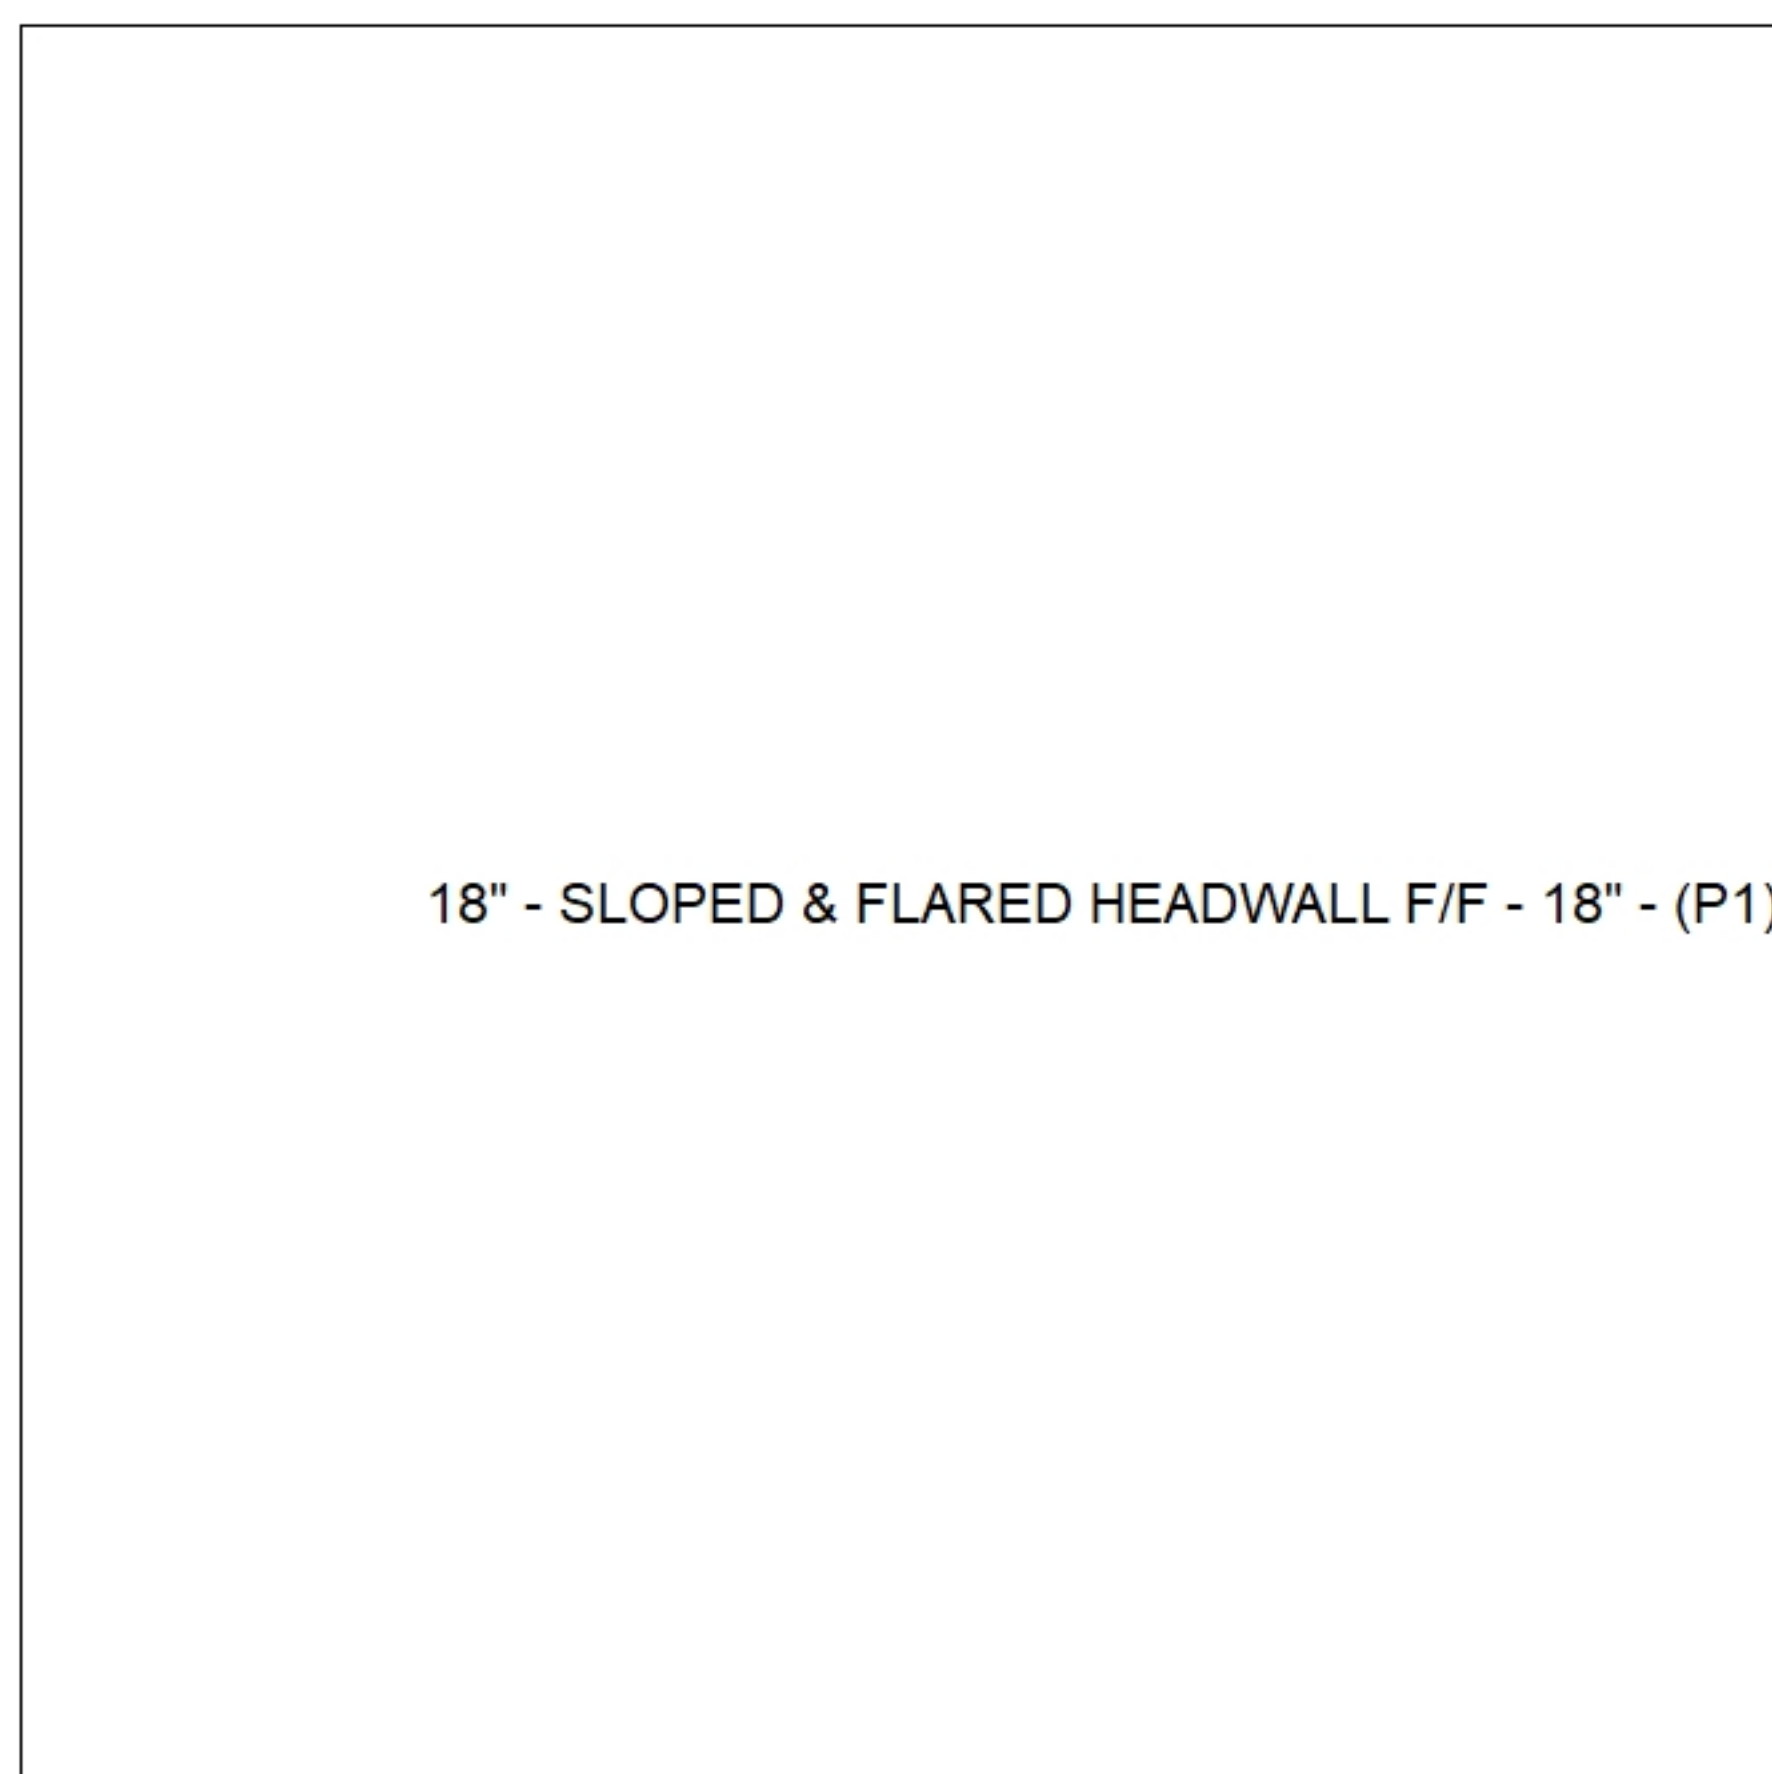

Submittal Drawing  
 11/20/2025 6:29:11 PM

SUBMITTAL  
 APPROVED BY: