

Job Name: 25-2212 City Park Pool and Bathhouse
Job Location: Dawson Springs, KY
Contractor: J&J EXCAVATING

PC: Erica Bradley
 TECH: J.Horsley - A
 Plant: 100



Structure ID: HW-3
 Spec: HEADWALLS
 Type: HW SLOPED & FLARED
 Size: 18"

Rim: 0'
 Invert: 0'
 Rim to Invert: 0'

Sump: 18"
 Floor (Top): -1.5'
 Floor Height: 0"

Floor (Bot): -1.5'
 Overall Height: 1.5'
 Slack: 0"

Structure Notes:

STRUCTURE SUMMARY:



P1) 18" - SLOPED & FLARED HEADWALL F/F - 18"

3766 lb
 Structure Total: 3766 lb



Position	Elev	Angle	Pipe	Pipe OD	Hole	Connector	Up ()	Ref
Rim	0'							
Reducer								
Invert 1								
Invert 2								
Invert 3								
Invert 4								
Invert 5								
Invert 6								
Invert 7								
Invert 8								

Cast (Int. Dim.) - Interior Dimensions

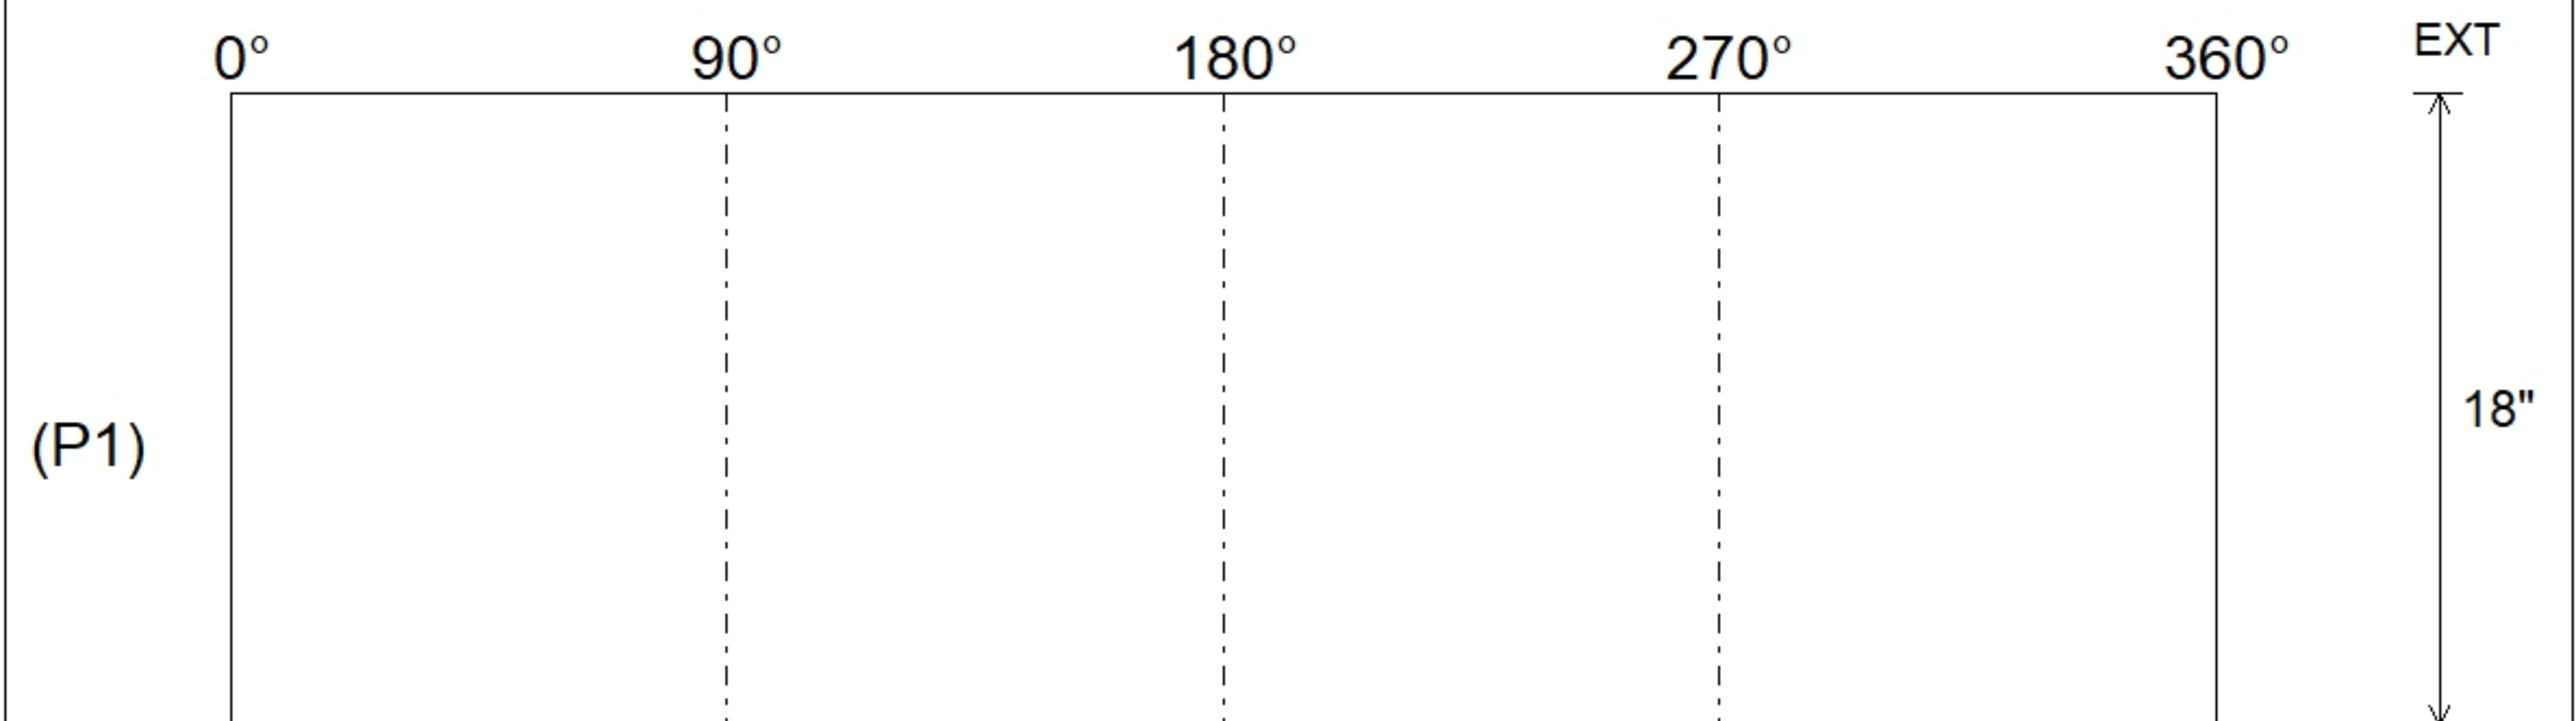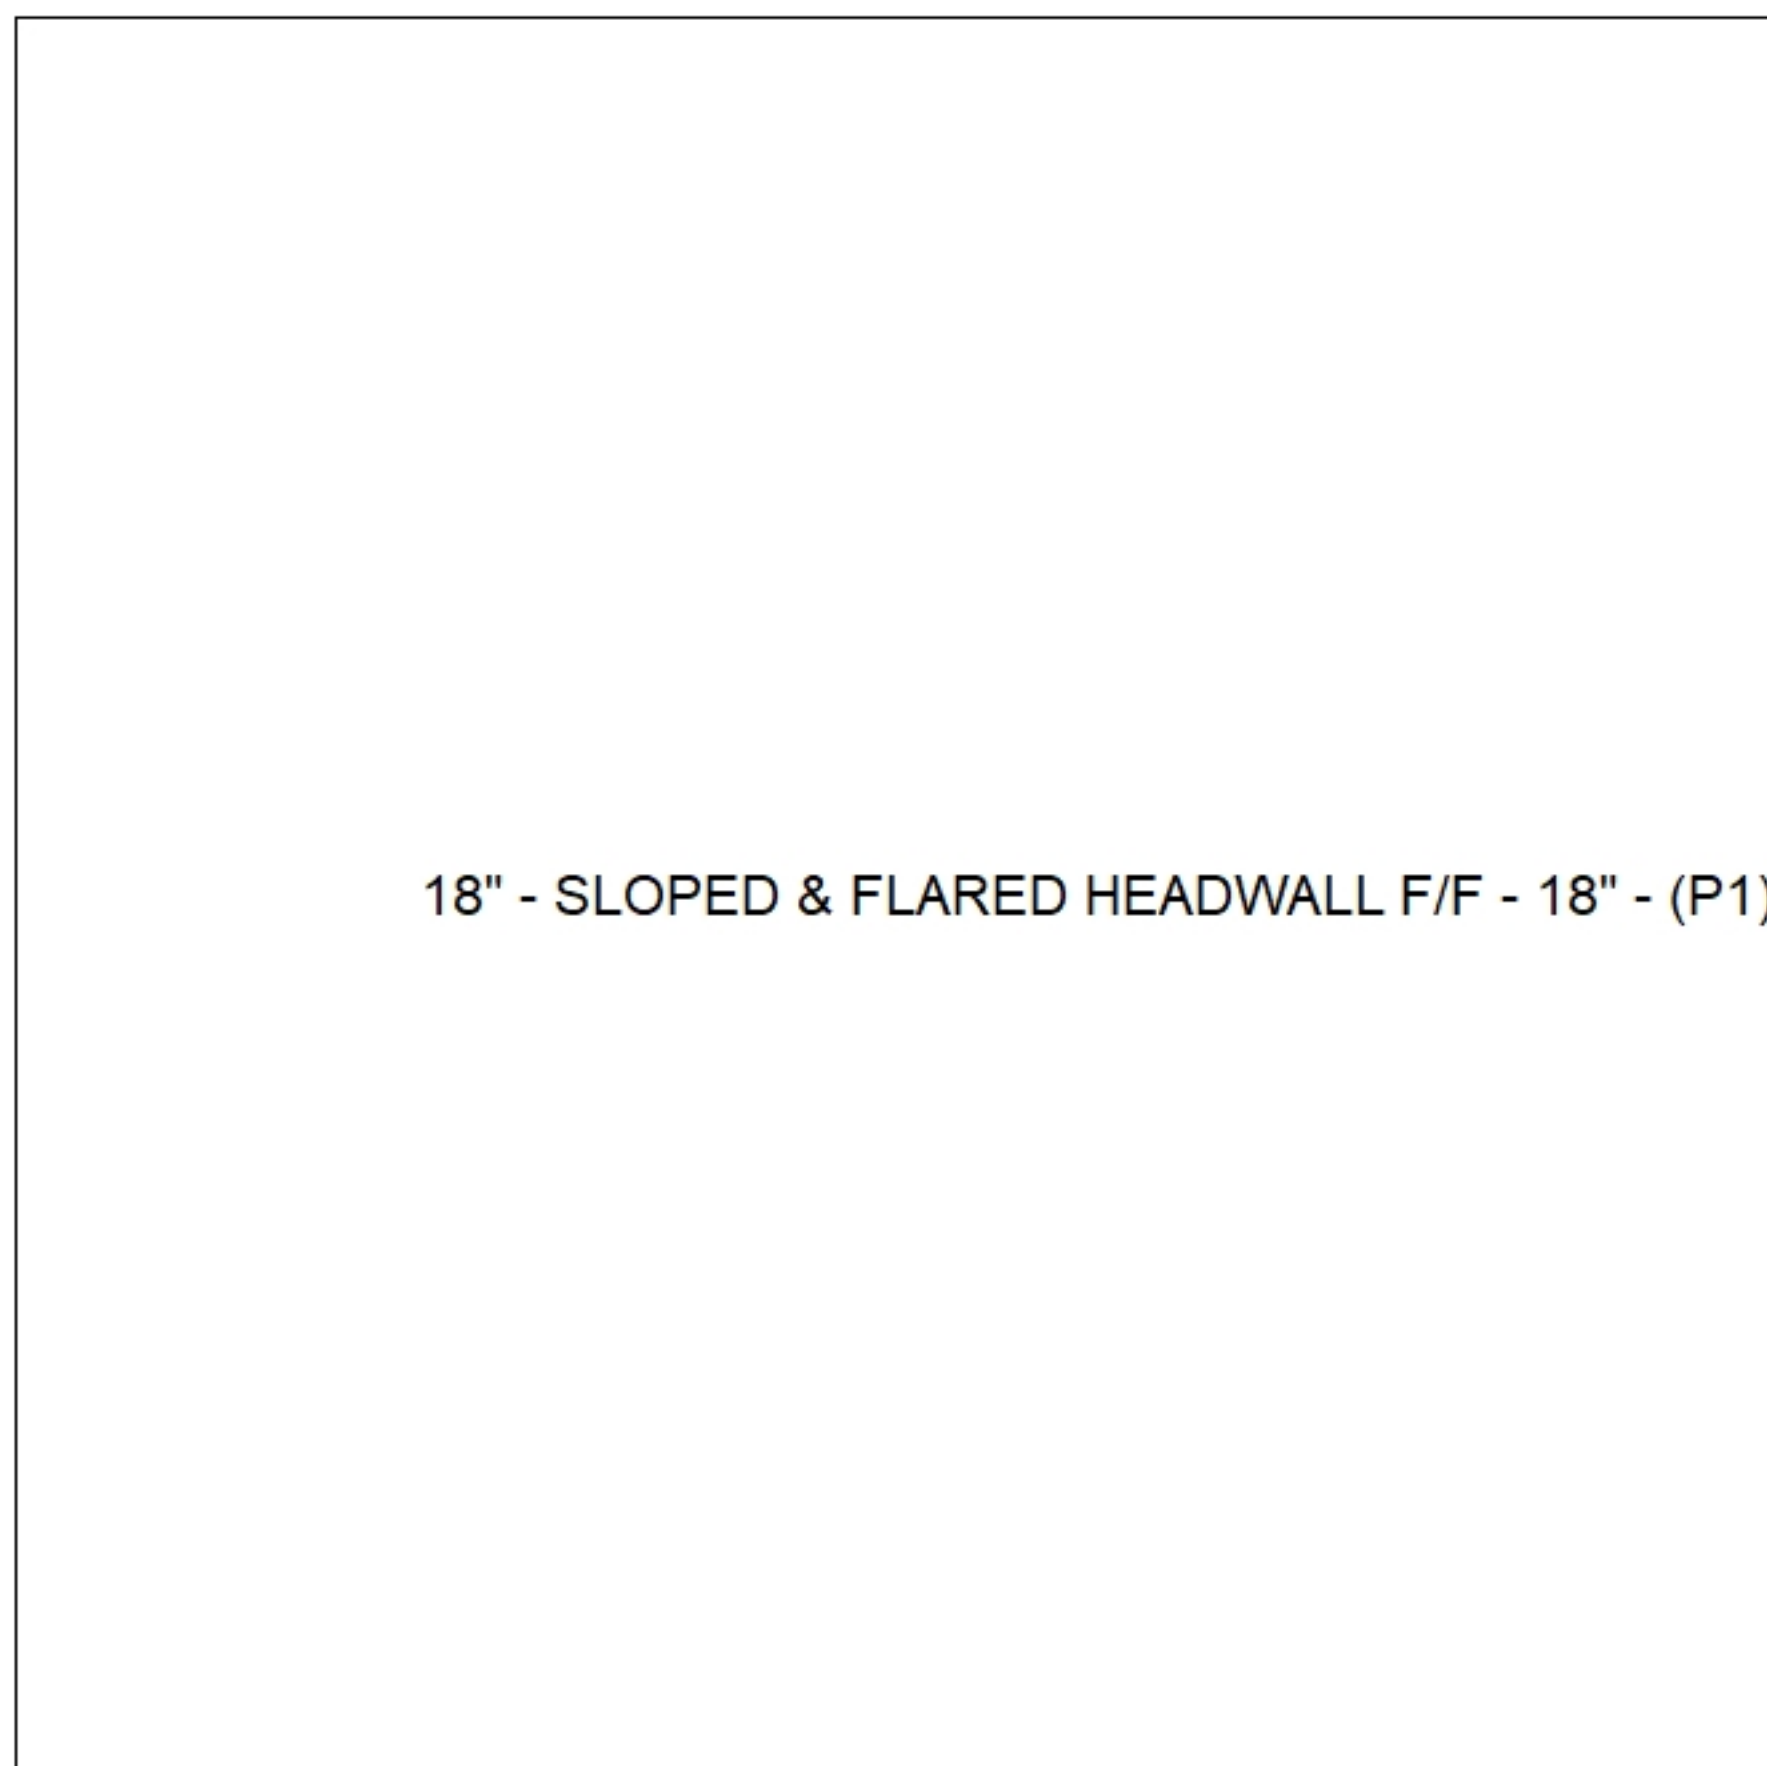

Submittal Drawing
 11/20/2025 6:29:12 PM

SUBMITTAL
 APPROVED BY: