

Job Name: 25-2280 Lakota lake Dam & Spillway Rehab
Job Location: West Chester, OH
Contractor: Sunesis Construction Co

PC: E. Bradley
 TECH: C.Russ
 Plant: Beaver Dam



Structure ID: **Stilling Headwall**
 Spec: HEADWALLS
 Type: STILLING HEADWALL
 Size: 24"

Rim: 0'
 Invert: 0'
 Rim to Invert: 0'

Sump: 24"
 Floor (Top): -2'
 Floor Height: 0"

Floor (Bot): -2'
 Overall Height: 2'
 Slack: 0"

Structure Notes:

STRUCTURE SUMMARY:



P1) 24" - STILLING HEADWALL - 24"

Structure Total: 19097 lb
 19097 lb



Position	Elev	Angle	Pipe	Pipe OD	Hole	Connector	Up ()	Ref
Rim	0'							
Reducer								
Invert 1								
Invert 2								
Invert 3								
Invert 4								
Invert 5								
Invert 6								
Invert 7								
Invert 8								

Default - Interior Dimensions

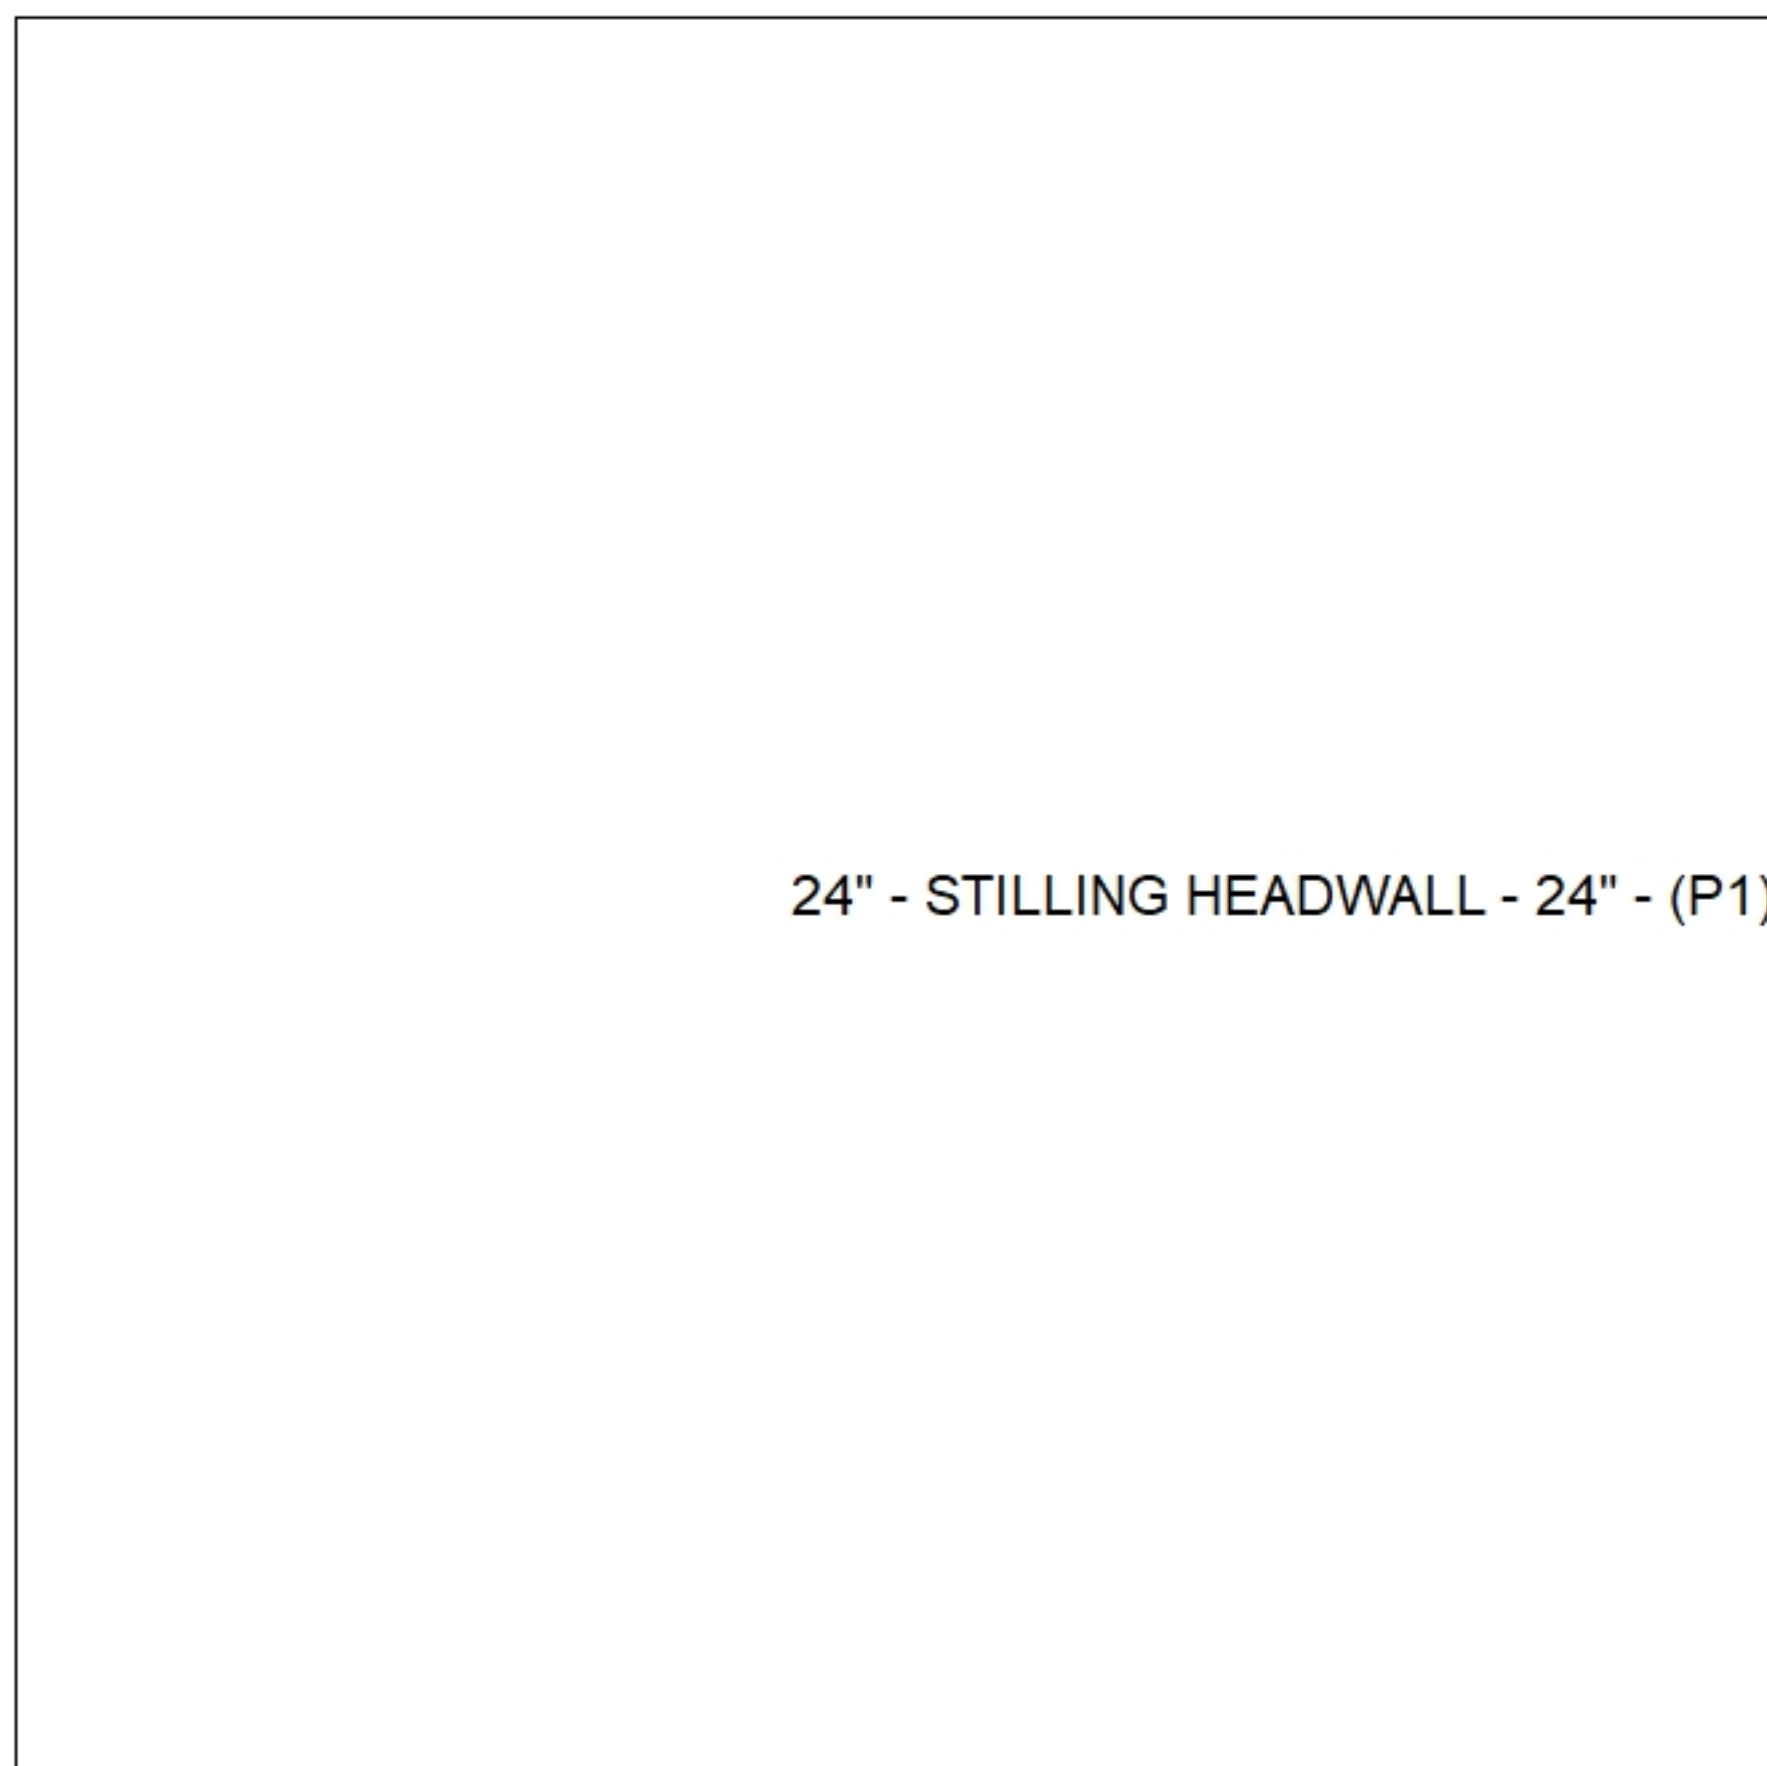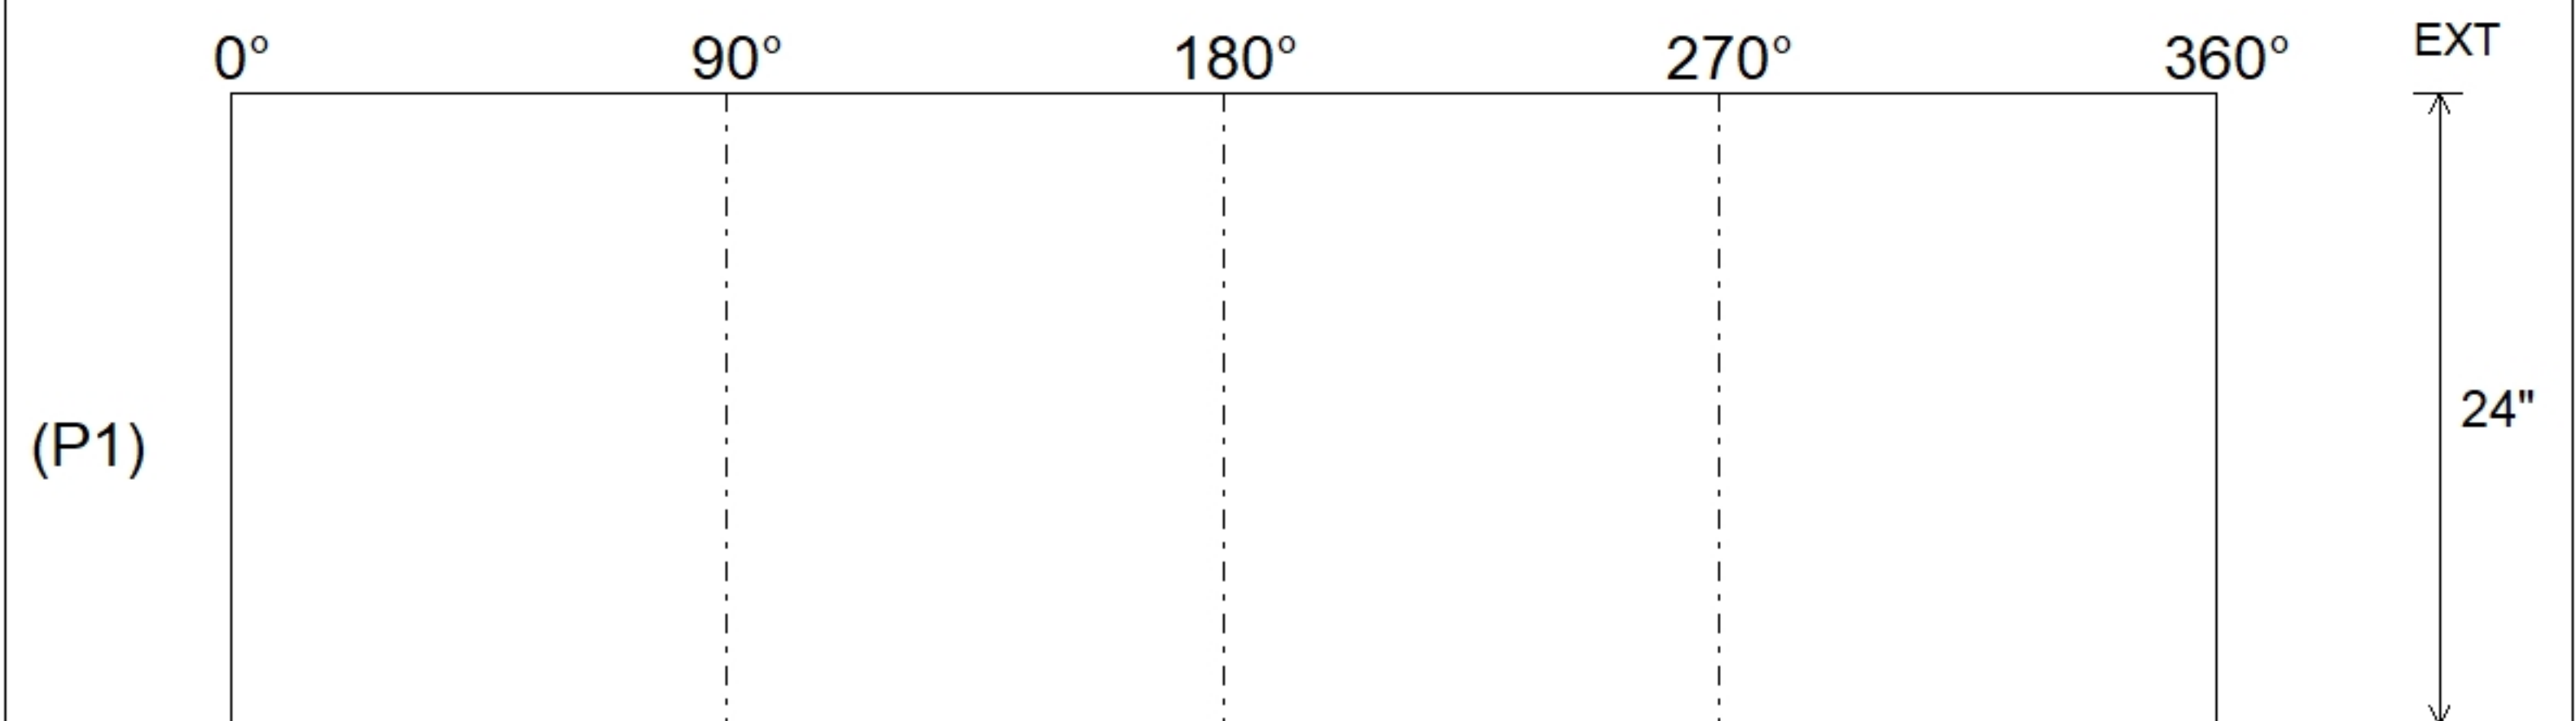

Submittal Drawing
 11/13/2025 7:59:25 AM

SUBMITTAL
 APPROVED BY: