

Job Name: 25-2397 Sandy Springs Sec. 2
Job Location: Elizabethtown, KY 42701
Contractor: Dirt Works Unlimited, LLC.

Plant: 100
7/14/2026 12:21:01 PM


Tech: Jared - A
PC: Thomas Ryan




Structure ID: J
P1 HWSF18

18" - SLOPED & FLARED HEADWALL



DIMENSIONS							
PIPE Ø	A	B	C	D	E	F	WEIGHT
18"	3'-0"	3'-8"	2'-3"	1'-6"	4'-6"	4"	3,640 LBS.

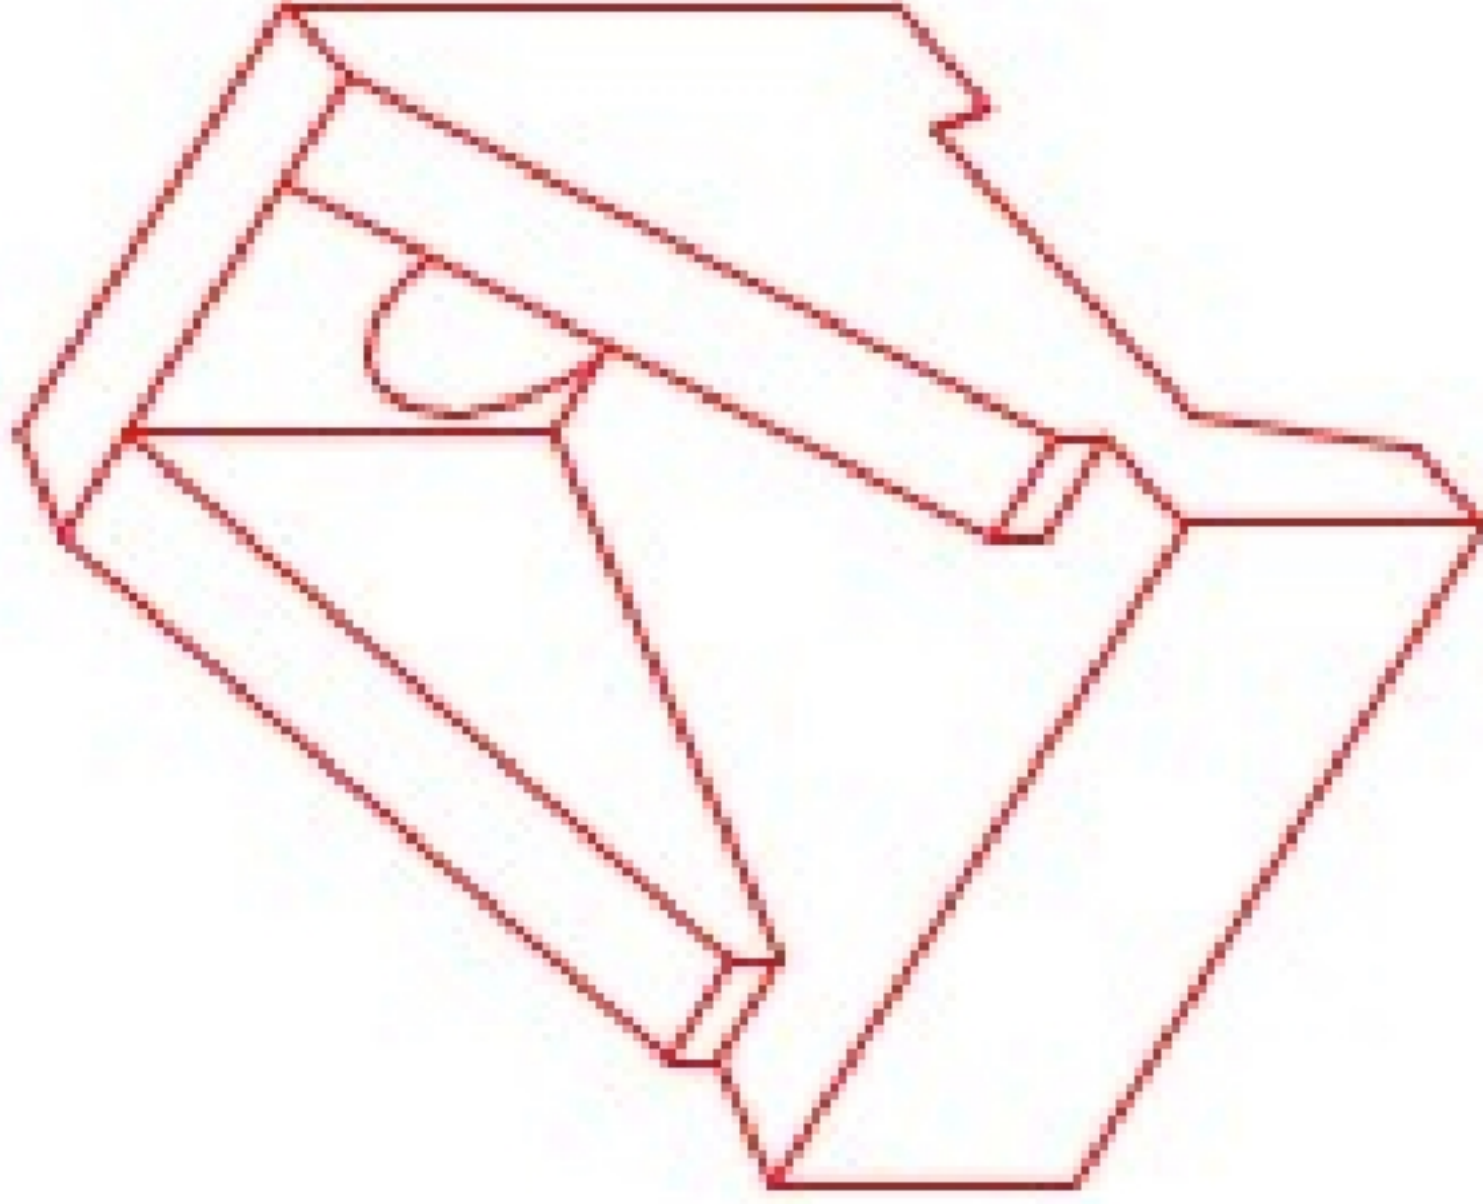

ISOMETRIC VIEW
18" HEADWALL

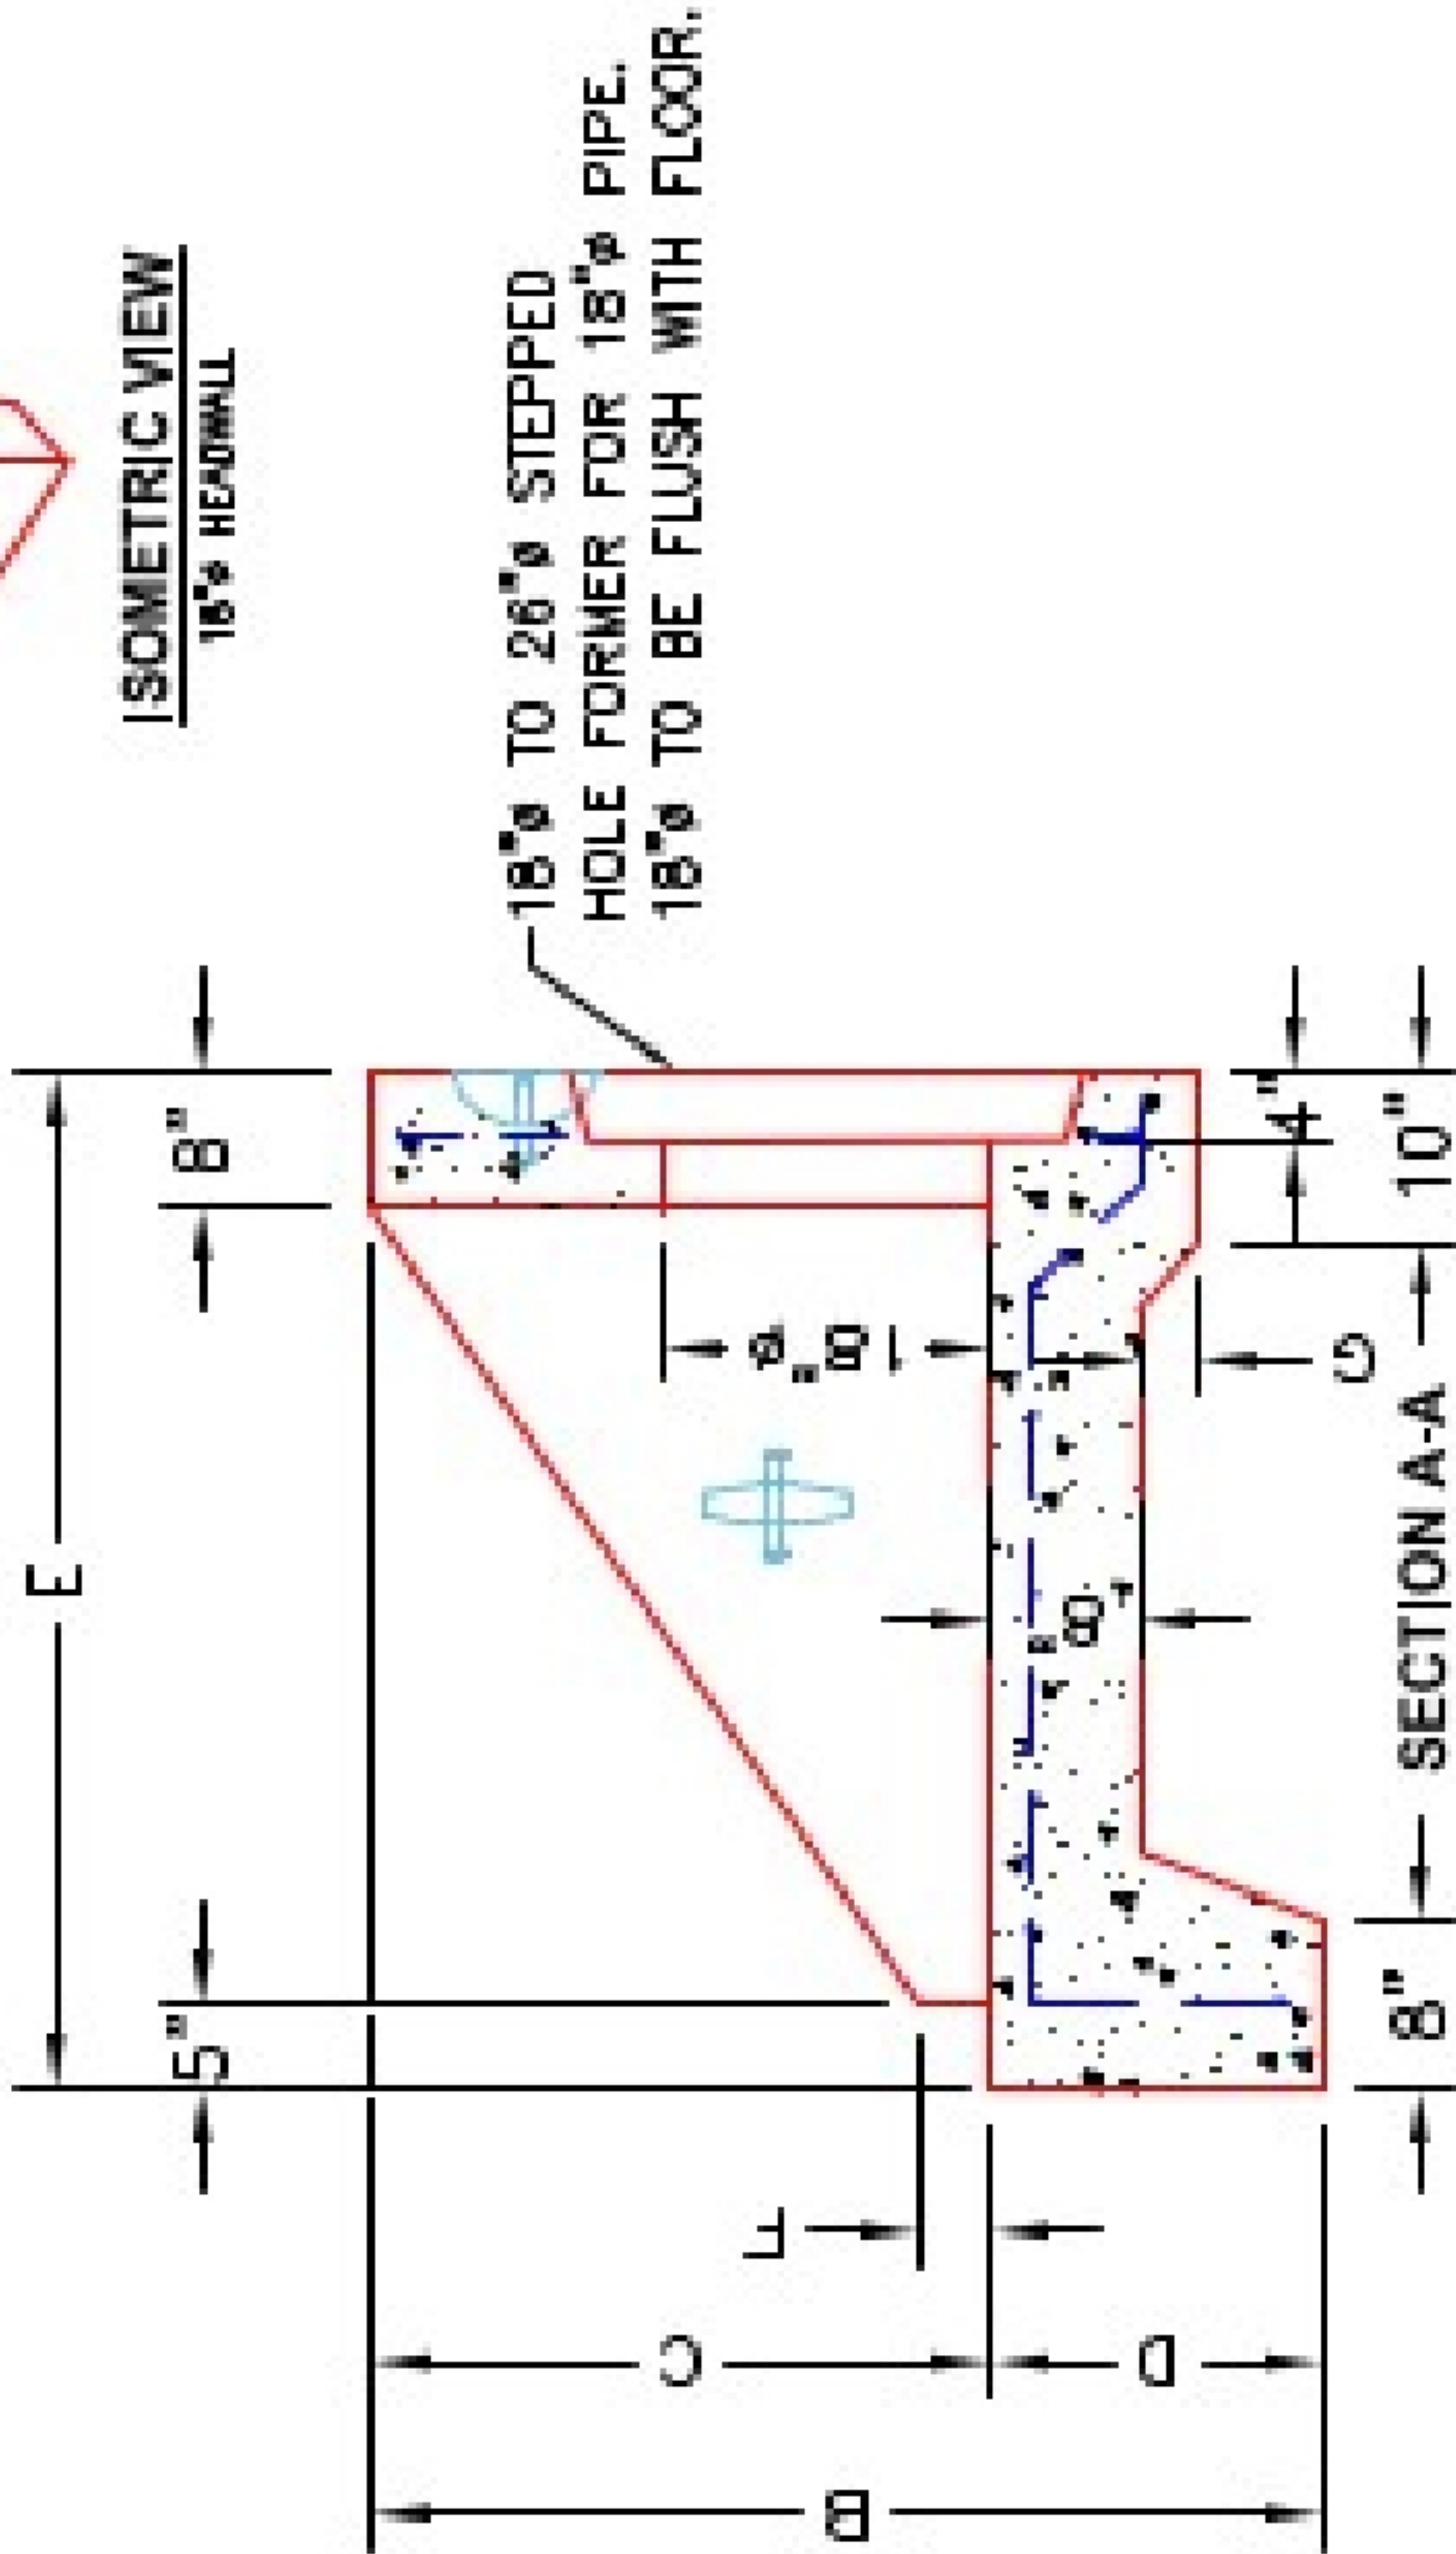

"A-ANCHOR" LIFTING SYSTEM
FOR PLANT & FIELD HANDLING.

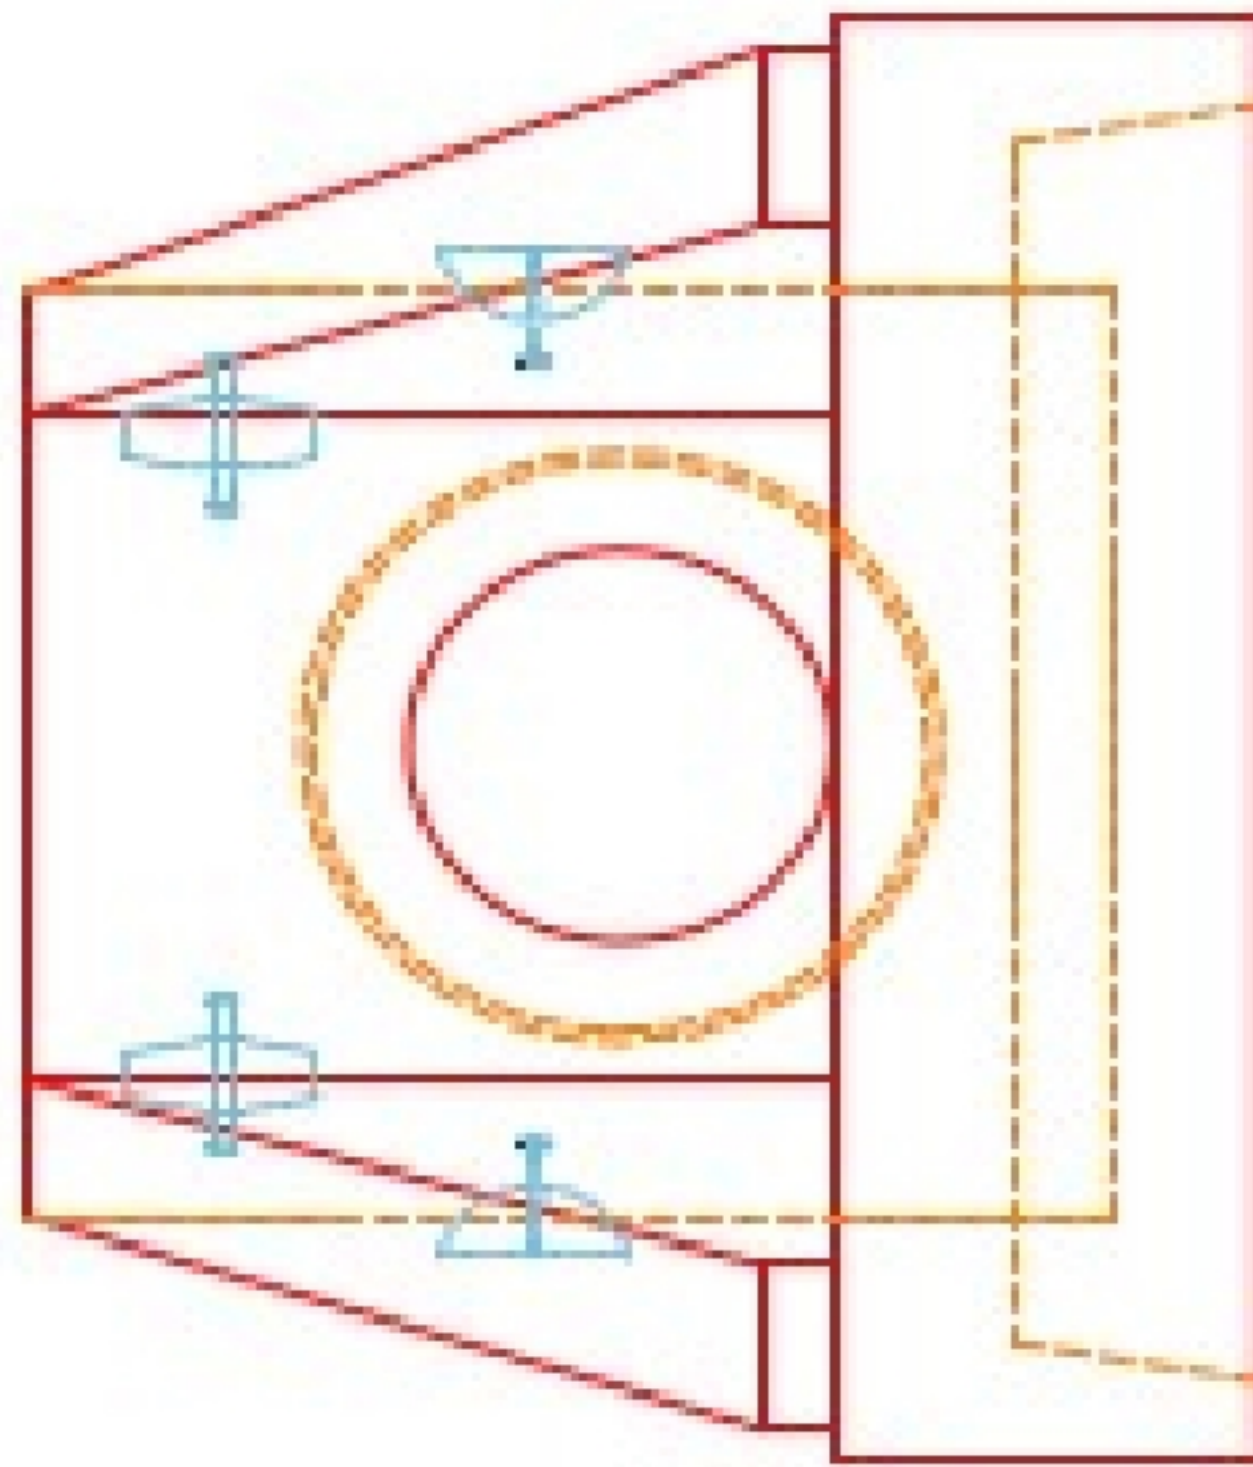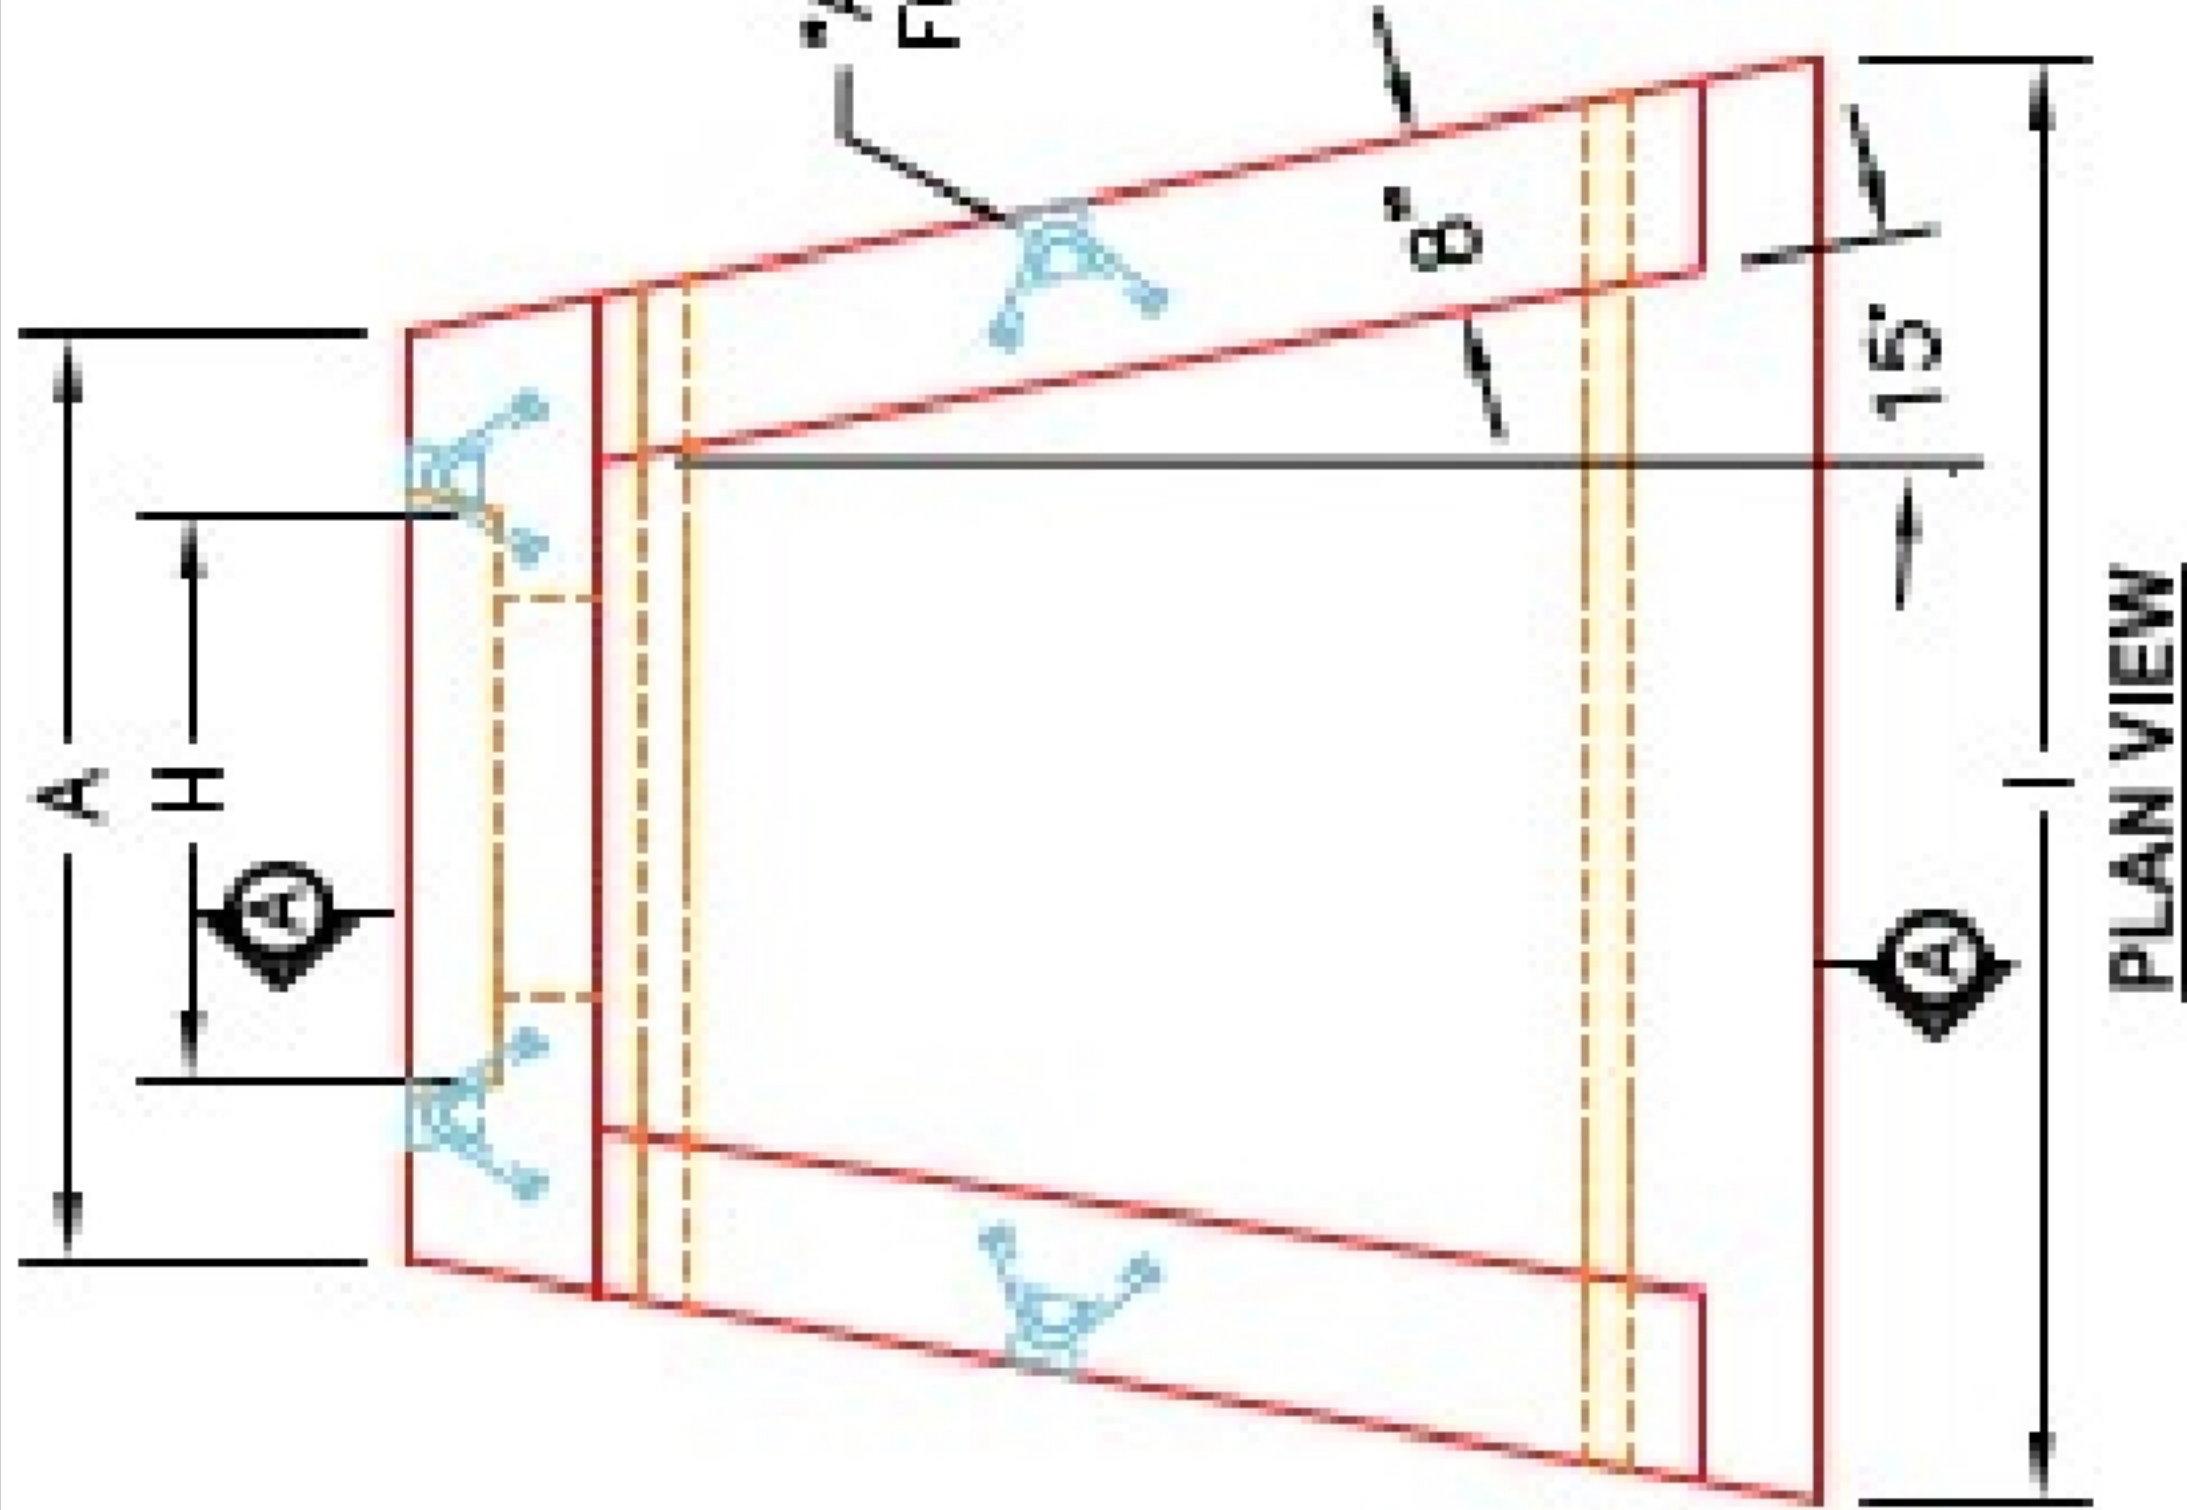

NOTES:

1. CONCRETE: 4500 PSI @ 28 DAYS.
2. REINFORCING: #4 BAR @ 12" C/C E.W.-GRADE 60. (WITH 2" CONCRETE COVER MINIMUM)
3. REINFORCING BARS TO BE TACK WELDED OR TIED.
4. DRAWING TO BE USED IN CONJUNCTION WITH KYTC STD. DRAWING RDH-020-03 AND THE STANDARD SPECIFICATIONS FOR ROAD AND BRIDGE CONSTRUCTION.
5. # CHAMFER ON ALL EXPOSED EDGES.

PRODUCTION WORK ORDER

QUALITY CONTROL CHECKLIST
☐ ALL DIMENSIONS CORRECT.
☐ LIFTERS INSTALLED.
☐ STEPPED IF CORRECT SIZE.
☐ REINFORCING CORRECT.
☐ DISSIPATOR BLOCK INSTALLED.
☐ EDGES CHAMFERED.
☐ ALL PATCHWORK ACCEPTABLE.



DESCRIPTION: KYTC 18" SLOPED & FLARED HEADWALL
CUSTOMER: STOCK
PROJECT: STOCK INVENTORY
STRUCTURE ID.: N/A
QUOTE /SALES ORDER NO: N/A
CHECK: J.H. ROSS, PE
DATE: REV. 4/22/24
SCALE: NTS
PG. 1 of 1

THIS DRAWING IS THE PROPERTY OF INFRASTRUCTURE PRECAST, INC. ANY USE OR DUPLICATION OF THIS DRAWING WITHOUT PRIOR AUTHORIZATION IS STRICTLY PROHIBITED.