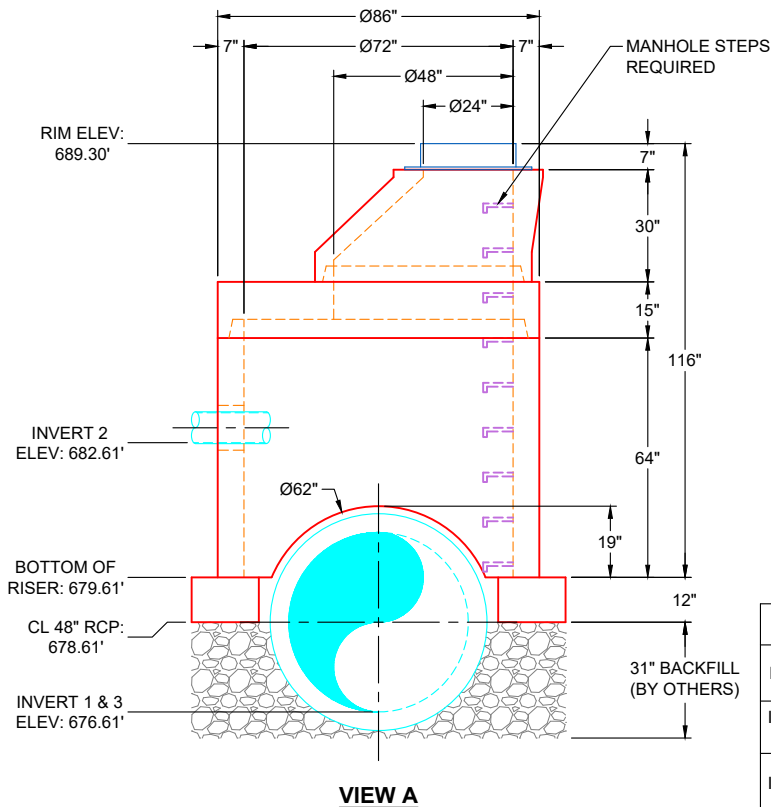
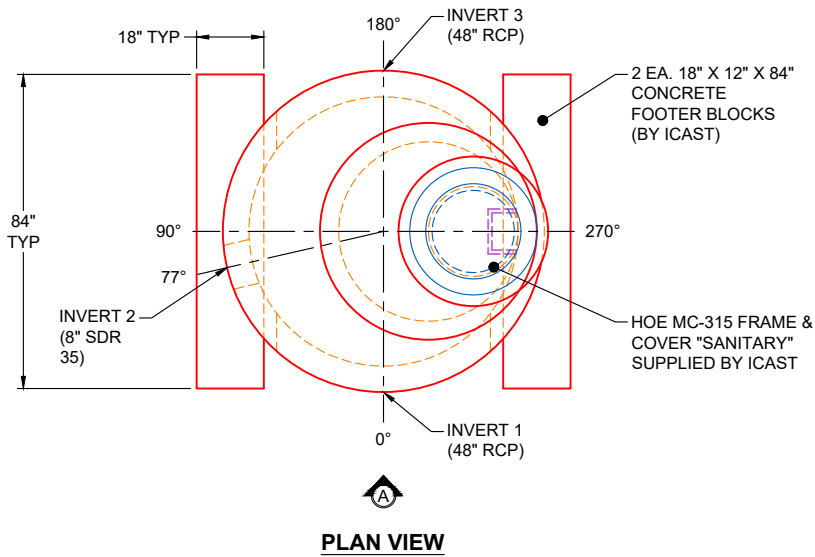


GENERAL NOTES:

- PER ASTM C-478 SPECIFICATIONS
- CONCRETE: 4,000 PSI AT 28 DAYS
- REINFORCEMENT:
 - CONE: PER ASTM A615
 - TRANSITION SLAB TOP MAT: #4 BAR @ 18" C.C. E.W. (GRADE 60)
 - TRANSITION SLAB BOTTOM MAT: #4 BAR @ 9" C.C. E.W. (GRADE 60)
 - RISER: PER ASTM A615
 - FOOTER BLOCK: DOUBLE MAT #5 BAR @ 12" C.C. E.W. (GRADE 60)
- WEIGHTS:

30" CONE	2,050 LBS
15" TRANSITION SLAB	3,864 LBS
64" RISER	8,207 LBS
18" X 12" X 84" FOOTER BLOCK (2 EA.)	3,046 LBS (1,523 LBS EA.)
TOTAL WEIGHT	17,167 LBS
- CONTRACTOR TO VERIFY ALL DIMENSIONS BEFORE MANUFACTURING
- HOE MC-315 FRAME & COVER "SANITARY" SUPPLIED BY ICAST
- JOINT SEALANT: CONSEAL CS-102 - 1" BUTYL (PRIMARY & SECONDARY ROWS)
EXTERIOR WRAP: CONSEAL CS-212 - 6" EXTERIOR WRAP
- MANHOLE STEPS REQUIRED
- DOUBLE BANDS REQUIRED FOR EACH DIRECT DRIVE BOOT

**OPENINGS**

PIPE ID	ELEV	ANGLE	PIPE	PIPE OD	HOLE	CONNECTOR	UP FROM BOTTOM
INVERT 1	676.61'	0°	48\" RCP B WALL	58"	62" X 19"	DOGHOUSE 62" X 19"	0"
INVERT 2	682.61'	77°	8\" SDR 35	8.5"	12"	PSX 12-08 DD (DOUBLE BANDS)	34"
INVERT 3	676.61'	180°	48\" RCP B WALL	58"	62" X 19"	DOGHOUSE 62" X 19"	0"

REVISIONS

REV. 0 DATE: NO REVISIONS TO DATE



SUBMITTAL DRAWING: Ø72" DOGHOUSE MANHOLE

CUSTOMER: GARY CLIFFORD

PROJECT: SANDY SPRINGS SECTION 2 SANITARY

STRUCTURE: MH 1

SALES ORDER NO: 25-2397B

CHECKED BY: B. SMITH

DRAWN BY: K. CARDWELL

DATE: 05/27/26

SCALE: NTS

PG. 1 OF 1