




Structure ID: BA-1

P1 HWSF24D

24" - SLOPED & FLARED HEADWALL w/DISS F/F

| DIMENSIONS |       |       |        |       |       |    |        |        |             |
|------------|-------|-------|--------|-------|-------|----|--------|--------|-------------|
| PIPE Ø     | A     | B     | C      | D     | E     | F  | G      | H      | I           |
| 24"        | 3'-8" | 4'-4" | 2'-10" | 1'-6" | 5'-0" | 4" | 3 1/2" | 2'-10" | 6'-0"       |
|            |       |       |        |       |       |    |        |        | WEIGHT      |
|            |       |       |        |       |       |    |        |        | 5,127 LBS.  |
|            |       |       |        |       |       |    |        |        | DISSIPATORS |
|            |       |       |        |       |       |    |        |        | 3 EA.       |

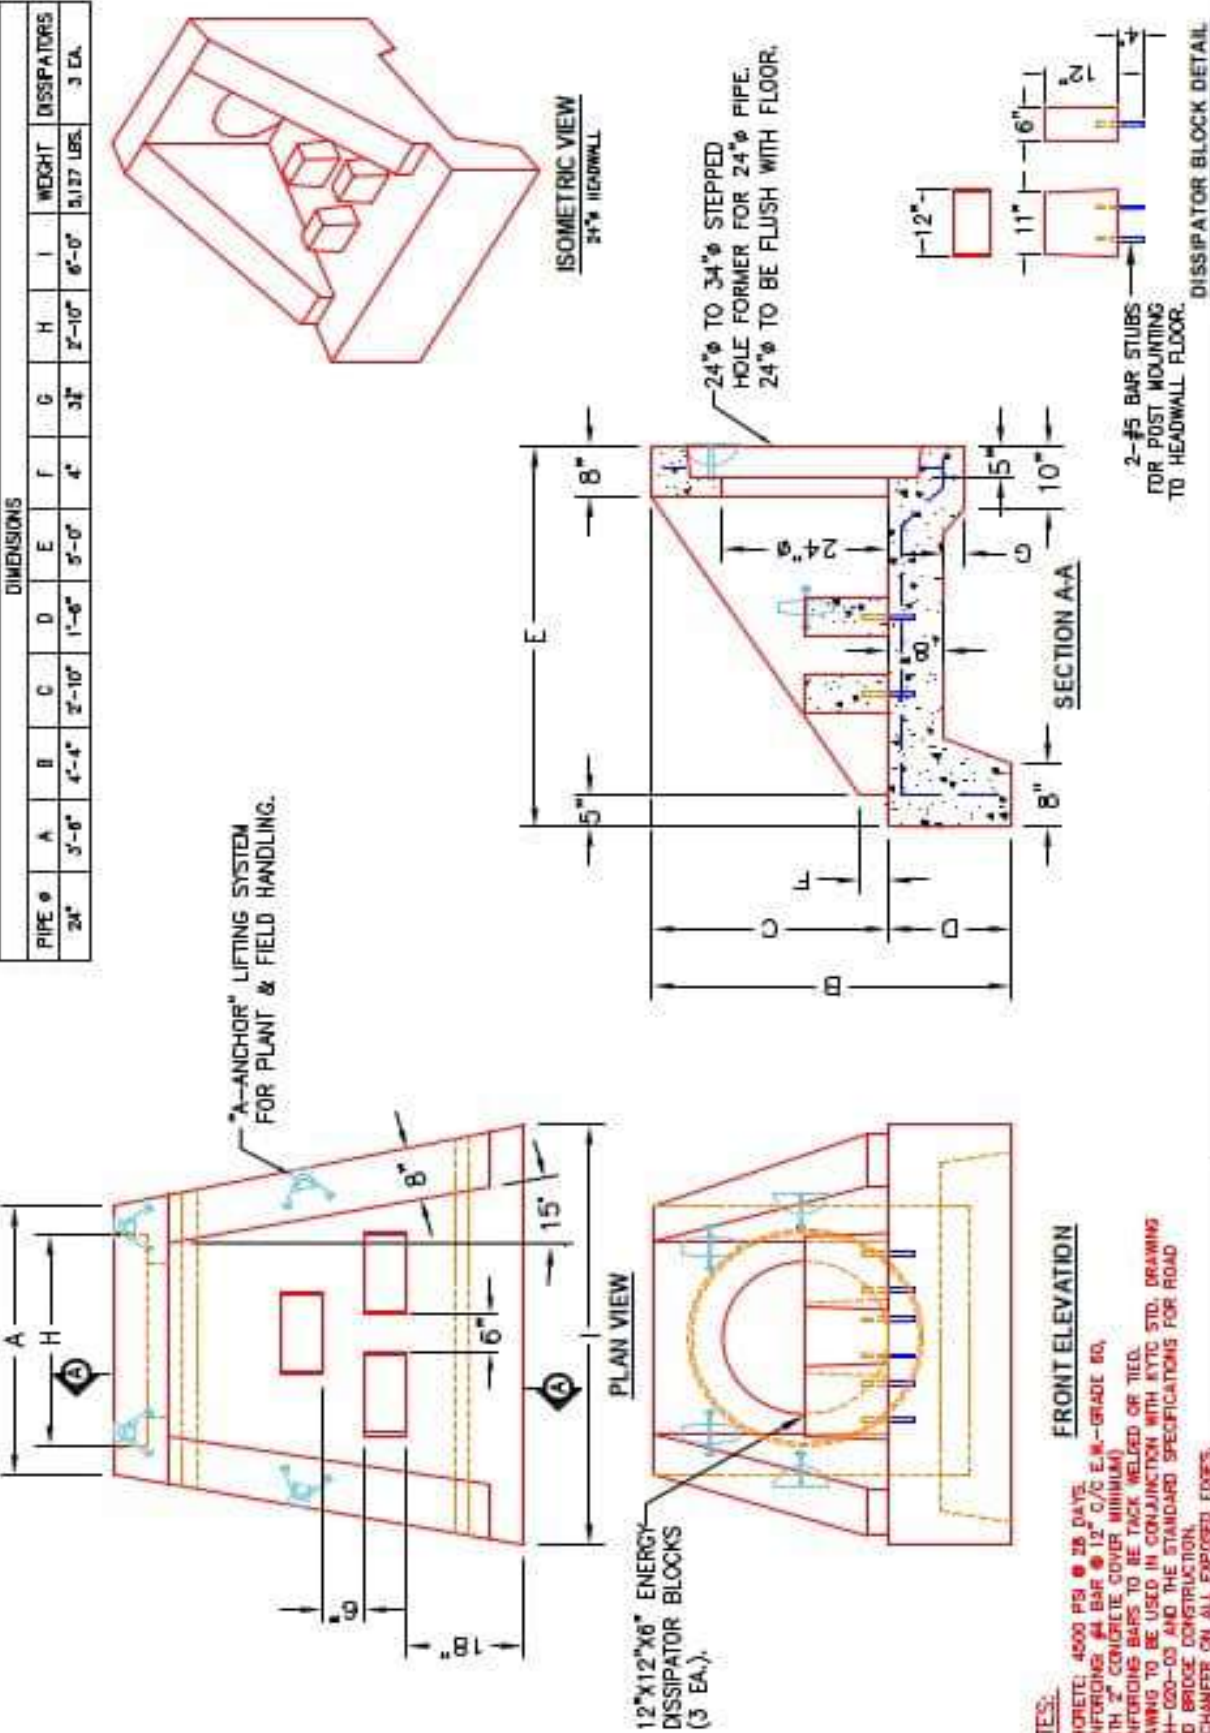

- NOTES:
1. CONCRETE: 4000 PSI @ 28 DAYS
  2. REINFORCING: #4 BAR @ 12" O/C E.M.-GRADE 60, (WITH 2" CONCRETE COVER MINIMUM)
  3. REINFORCING BARS TO BE TACK WELDED OR TIED.
  4. DRAWING TO BE USED IN CONJUNCTION WITH KYTC STD. DRAWING RDH-C00-03 AND THE STANDARD SPECIFICATIONS FOR ROAD AND BRIDGE CONSTRUCTION.
  5. CHAMFER ON ALL EXPOSED EDGES.

| PRODUCTION WORK ORDER                                |  | PRODUCT I.D.: HWSF24D       | DESCRIPTION: KYTC 24" SLOPED & FLARED HEADWALL W/DISSIPATORS |
|------------------------------------------------------|--|-----------------------------|--------------------------------------------------------------|
| QUALITY CONTROL CHECKLIST                            |  | PRODUCT VIEW: RIGHT SIDE UP | CUSTOMER: STOCK                                              |
| <input type="checkbox"/> ALL DIMENSIONS CORRECT.     |  | PLANT: BEAVER DAM, KY.      | PROJECT: STOCK INVENTORY                                     |
| <input type="checkbox"/> LIFTERS INSTALLED.          |  | WEIGHT: 5,127 LBS.          | STRUCTURE ID: N/A                                            |
| <input type="checkbox"/> STEPPED HF CORRECT SIZE.    |  | TOP SECTION JOINT: N/A      | QUOTE/SALES ORDER NO: N/A                                    |
| <input type="checkbox"/> REINFORCING CORRECT.        |  | BASE SECTION JOINT: N/A     | CHECK: J.H. ROSS, PE                                         |
| <input type="checkbox"/> DISSIPATOR BLOCK INSTALLED. |  | QC CHECK INITIALS:          | DRAWING: N. RICHARDS                                         |
| <input type="checkbox"/> EDGES CHAMFERED.            |  | DATE: 09/09/22              | SCALE: NTS                                                   |
| <input type="checkbox"/> ALL PATCHWORK ACCEPTABLE.   |  | PG. 1 of 1                  |                                                              |

