




Structure ID: BA-1

P1 HWSF24D

24" - SLOPED & FLARED HEADWALL w/DISS F/F

DIMENSIONS									
PIPE Ø	A	B	C	D	E	F	G	H	I
24"	3'-8"	4'-4"	2'-10"	1'-6"	5'-0"	4"	3 1/2"	2'-10"	6'-0"
									WEIGHT
									5,127 LBS.
									DISSIPATORS
									3 EA.

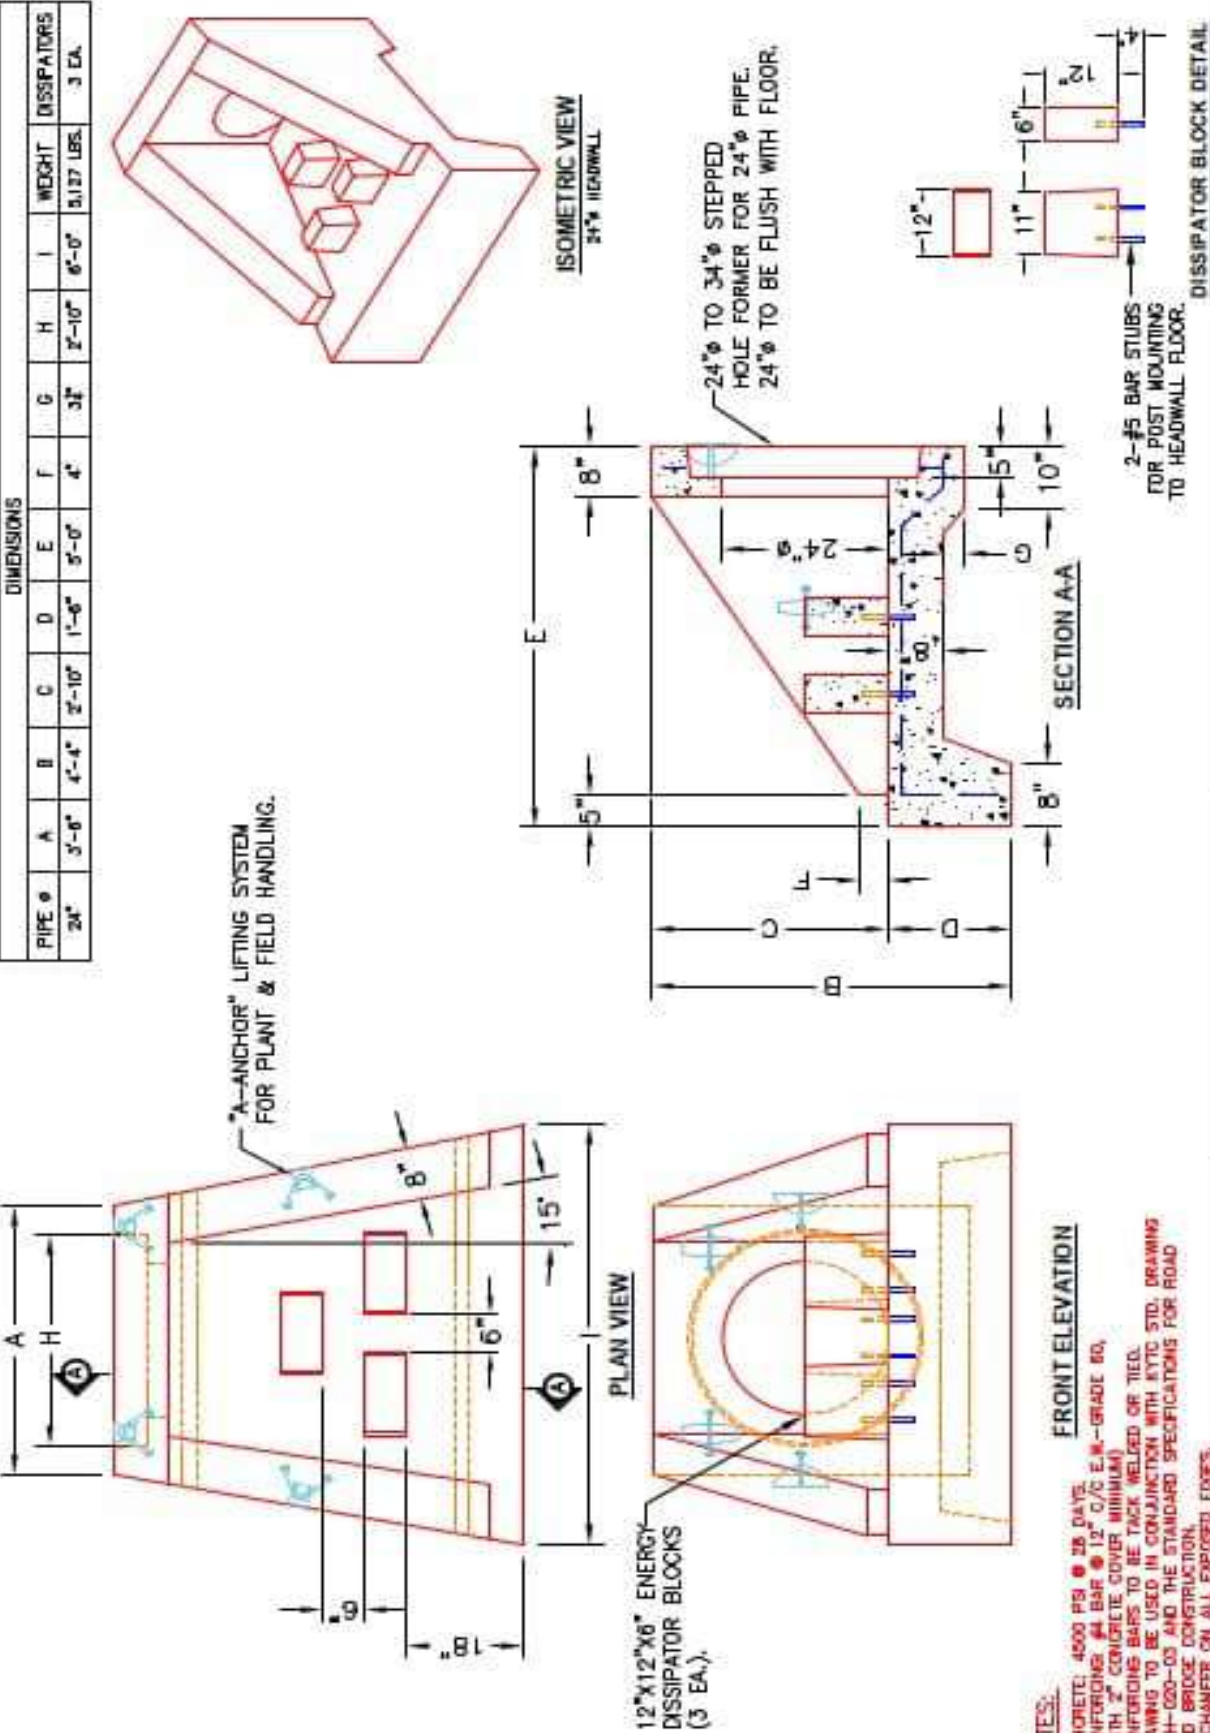

- NOTES:
1. CONCRETE: 4000 PSI @ 28 DAYS
 2. REINFORCING: #4 BAR @ 12" O/C E.M.-GRADE 60, (WITH 2" CONCRETE COVER MINIMUM)
 3. REINFORCING BARS TO BE TACK WELDED OR TIED.
 4. DRAWING TO BE USED IN CONJUNCTION WITH KYTC STD. DRAWING RDH-C00-03 AND THE STANDARD SPECIFICATIONS FOR ROAD AND BRIDGE CONSTRUCTION.
 5. CHAMFER ON ALL EXPOSED EDGES.

PRODUCTION WORK ORDER		PRODUCT I.D.: HWSF24D		DESCRIPTION: KYTC 24" SLOPED & FLARED HEADWALL W/DISSIPATORS	
QUALITY CONTROL CHECKLIST		PRODUCT VIEW: RIGHT SIDE UP		CUSTOMER: STOCK	
☐ ALL DIMENSIONS CORRECT.		PLANT: BEAVER DAM, KY.		PROJECT: STOCK INVENTORY	
☐ LIFTERS INSTALLED.		WEIGHT: 5,127 LBS.		STRUCTURE ID: N/A	
☐ STEPPED HF CORRECT SIZE.		TOP SECTION JOINT: N/A		QUOTE/SALES ORDER NO: N/A	
☐ REINFORCING CORRECT.		BASE SECTION JOINT: N/A		CHECK: J.H. ROSS, PE	
☐ DISSIPATOR BLOCK INSTALLED.		QC CHECK INITIALS:		DRAWING: N. RICHARDS	
☐ EDGES CHAMFERED.		DATE: 09/09/22		SCALE: NTS	
☐ ALL PATCHWORK ACCEPTABLE.		PG. 1 of 1			

