

Job Name: 25-3090 - Brentwood Estates Sec. 3
Job Location: Elizabethtown, KY 42701
Contractor: Phillips Bros. Construction, LLC

PC: C. Goff
 TECH: K. Cardwell
 Plant: Beaver Dam, KY



Structure ID: ICAST LI2 5
 Spec: HEADWALLS
 Type: HW SLOPED & FLARED
 Size: 15"

Rim: 2'
 Invert: 2'
 Rim to Invert: 0'

Sump: 15"
 Floor (Top): 0.75'
 Floor Height: 0"


Floor (Bot): 0.75'
 Overall Height: 1.25'
 Slack: 0"

Structure Notes:

STRUCTURE SUMMARY:



P1) 15" - SLOPED & FLARED HEADWALL F/F - 15"

Structure Total: 3037 lb

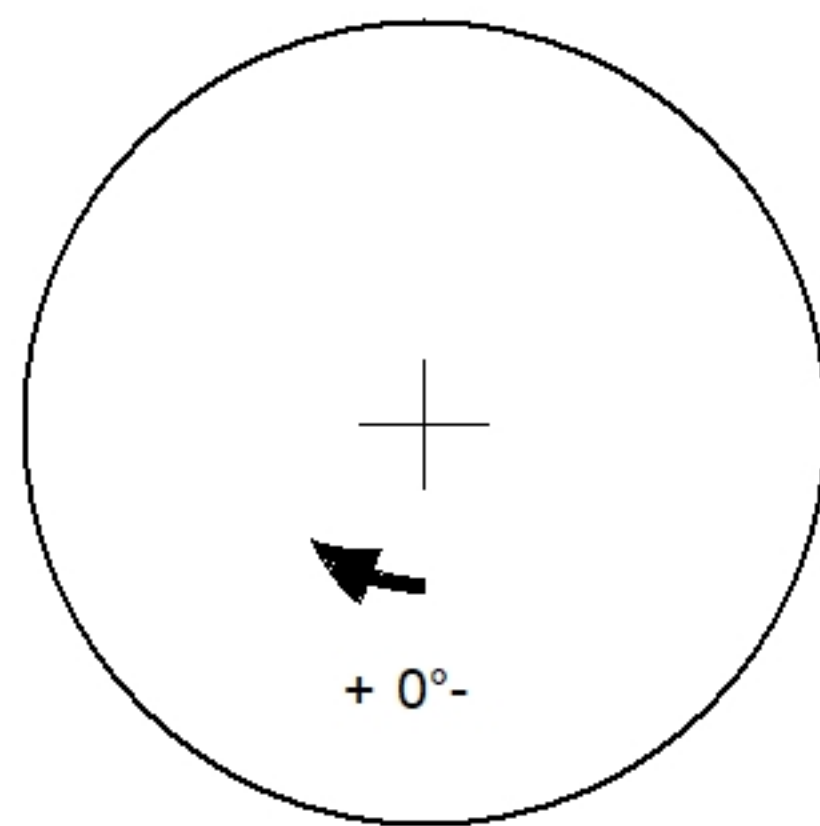

Position	Elev	Angle	Pipe	Pipe OD	Hole	Connector	Up ()	Ref
Rim	2'							
Reducer								
Invert 1								
Invert 2								
Invert 3								
Invert 4								
Invert 5								
Invert 6								
Invert 7								
Invert 8								

Cast (Int. Dim.) - Interior Dimensions

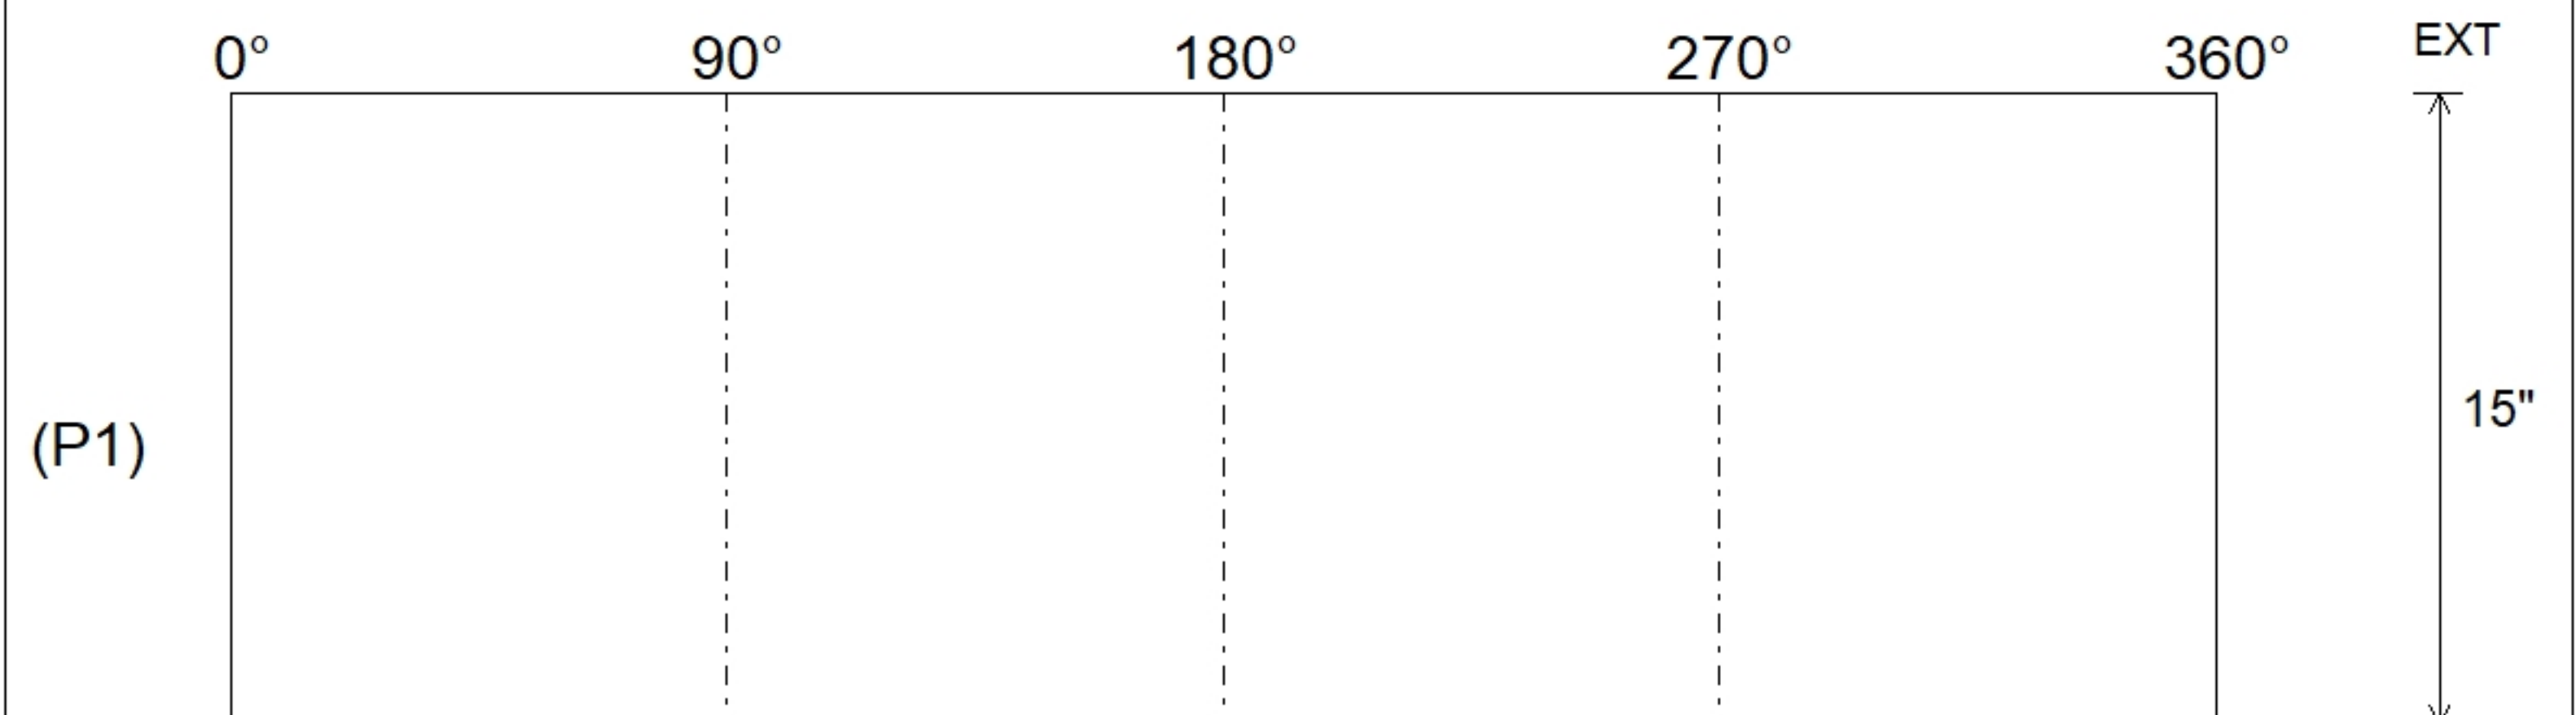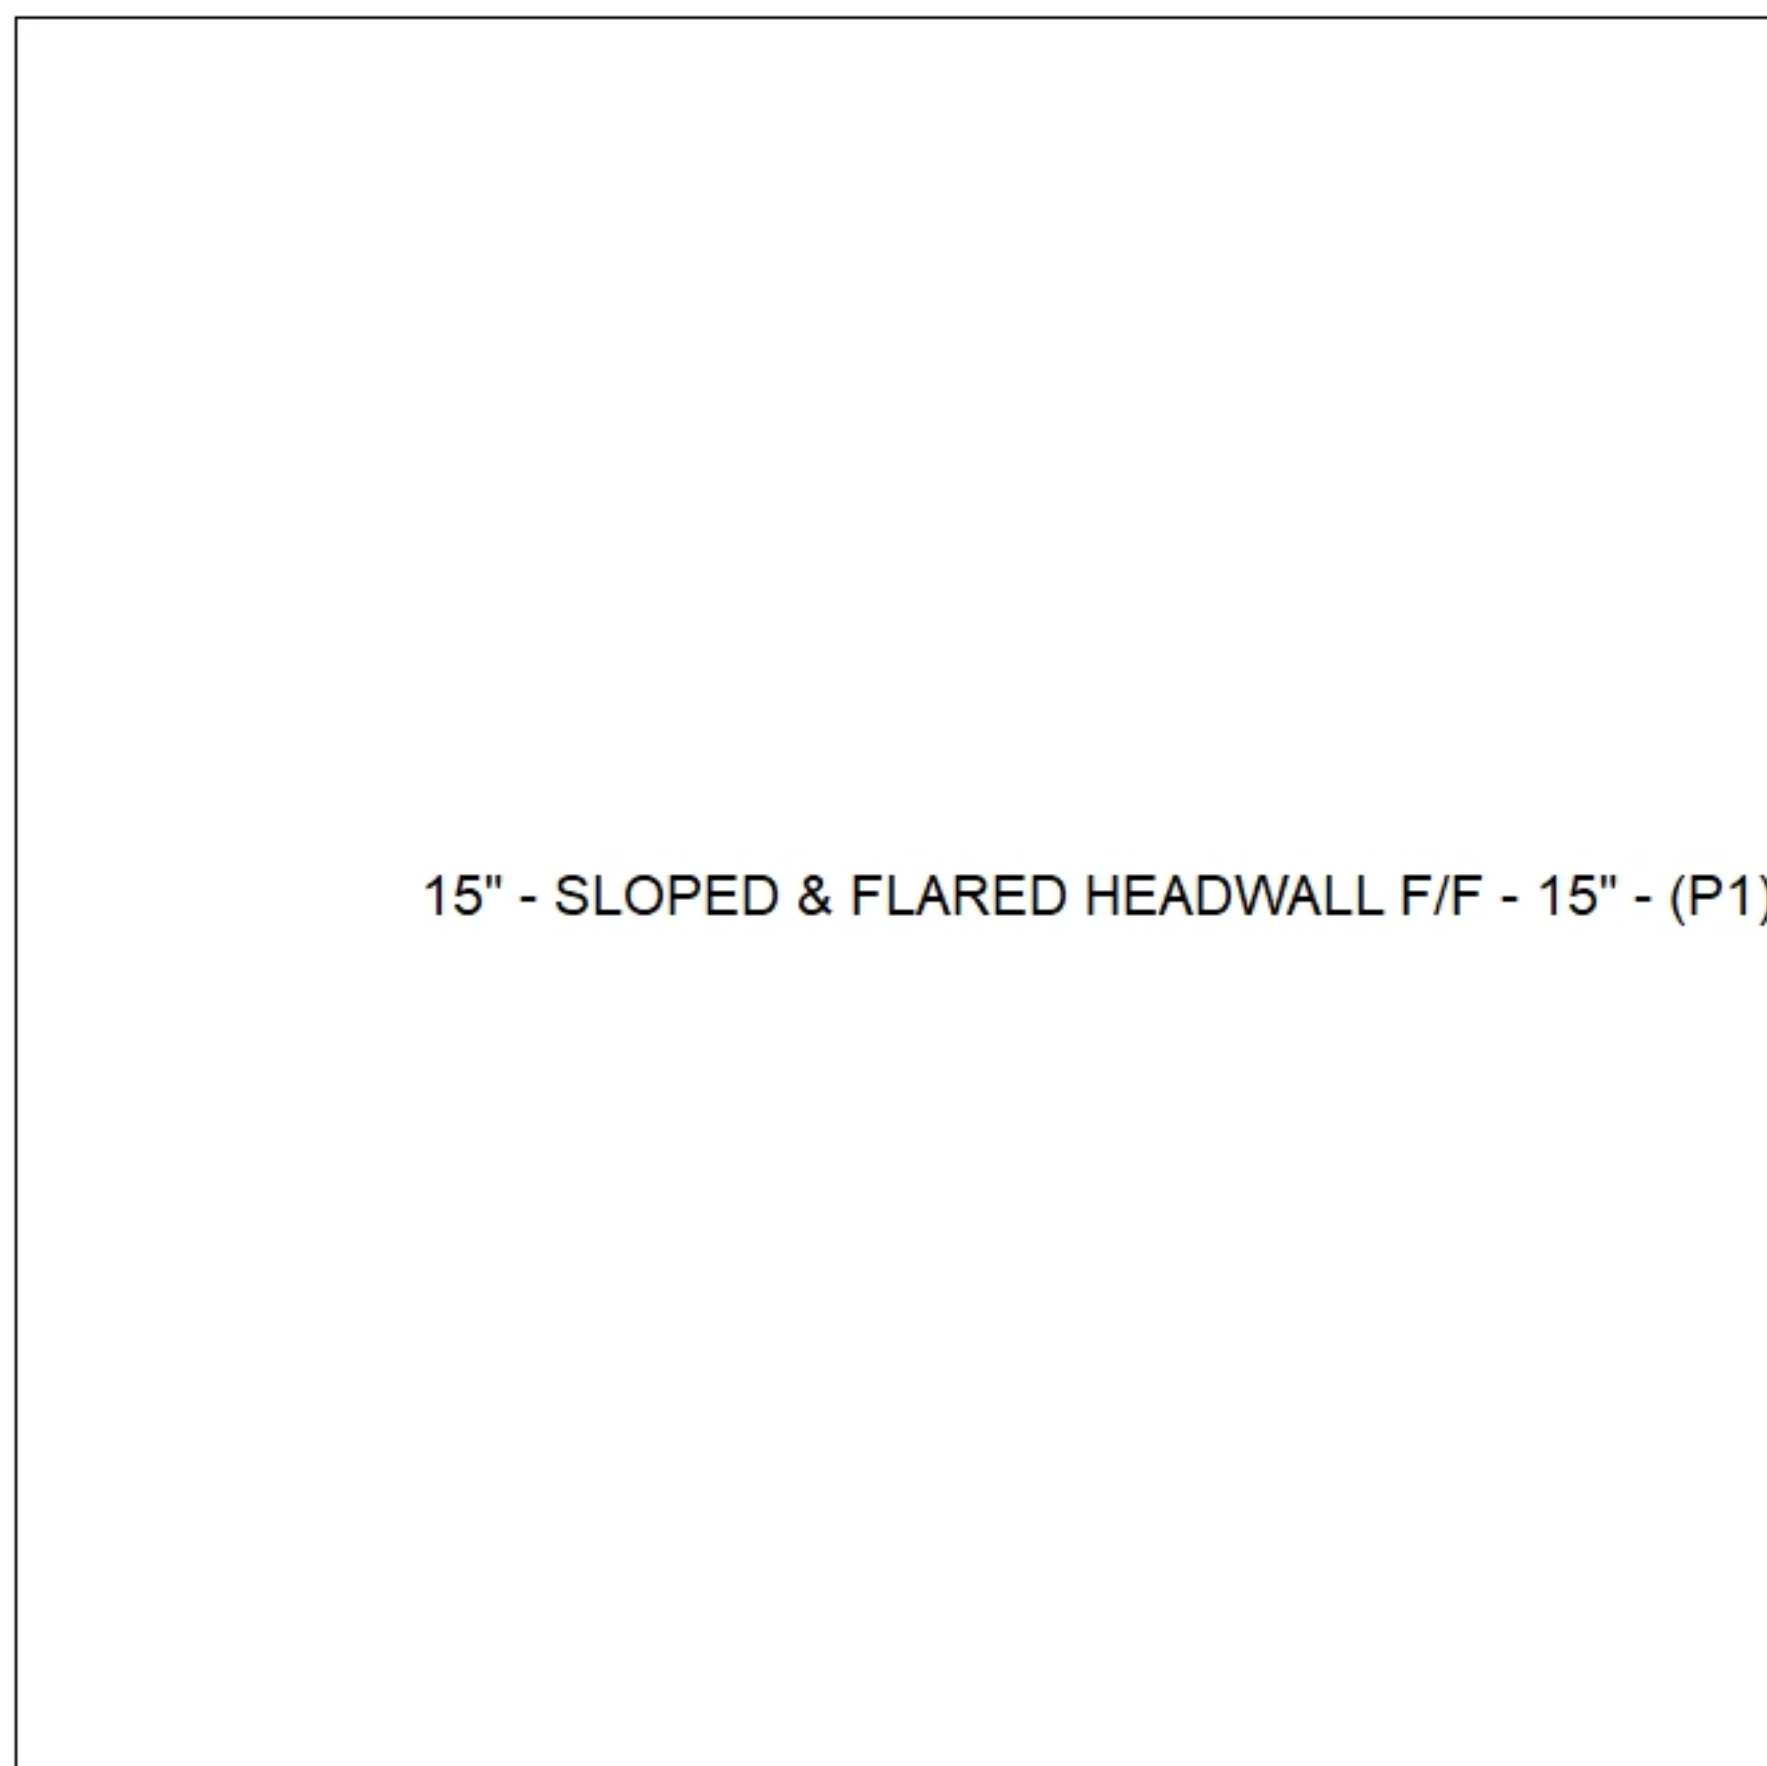

Submittal Drawing
 10/17/2025 1:34:59 PM

SUBMITTAL
 APPROVED BY: