

Job Name: 25-3170 - Publix BG
Job Location: Bowling Green, KY
Contractor: Scotty's Contracting & Stone, LLC

PC: C. Goff
 TECH: K. Cardwell
 Plant: Beaver Dam, KY



Structure ID: HW (DILLARD RD)
 Spec: HEADWALLS
 Type: HW SLOPED & FLARED
 Size: 24"

Rim: 2.5'
 Invert: 2.5'
 Rim to Invert: 0'

Sump: 24"
 Floor (Top): 0.5'
 Floor Height: 0"


Floor (Bot): 0.5'
 Overall Height: 2'
 Slack: 0"

Structure Notes:


STRUCTURE SUMMARY:

P1) 24" - SLOPED & FLARED HEADWALL F/F - 24"


Structure Total: 5467 lb

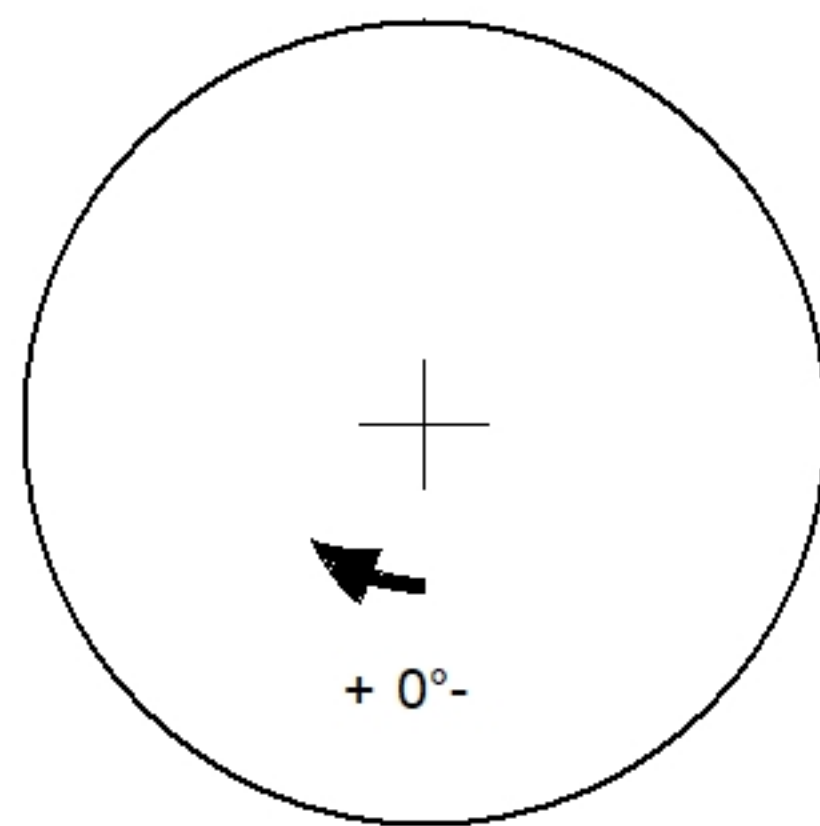

Position	Elev	Angle	Pipe	Pipe OD	Hole	Connector	Up ()	Ref
Rim	2.5'							
Reducer								
Invert 1								
Invert 2								
Invert 3								
Invert 4								
Invert 5								
Invert 6								
Invert 7								
Invert 8								

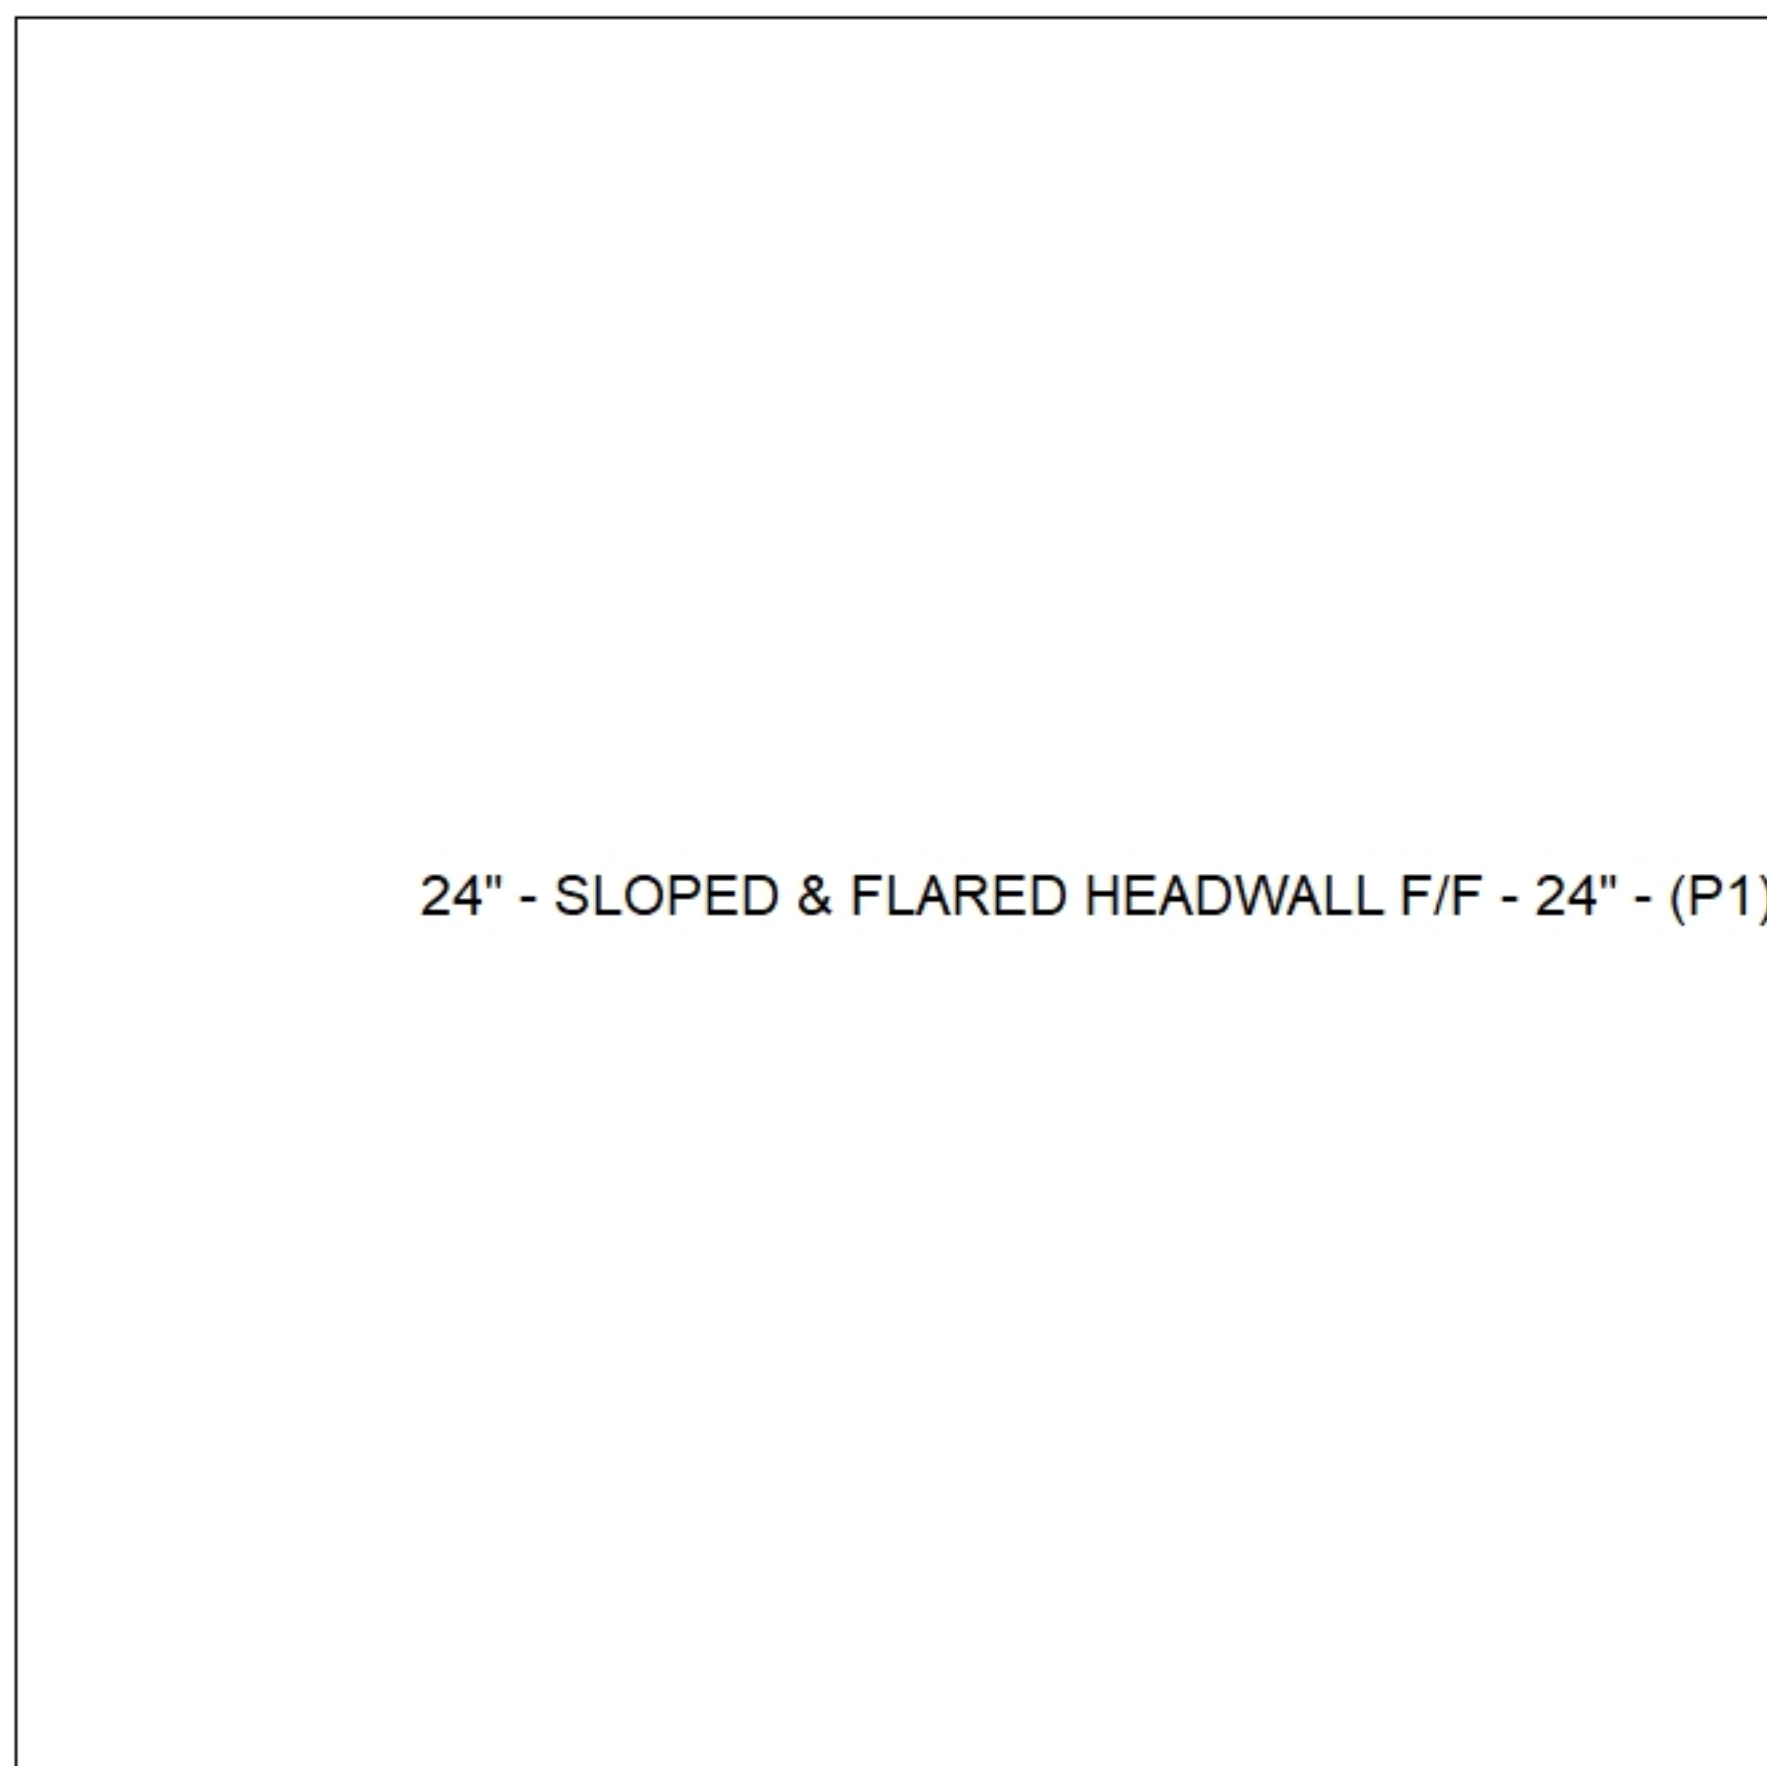

Cast (Int. Dim.) - Interior Dimensions

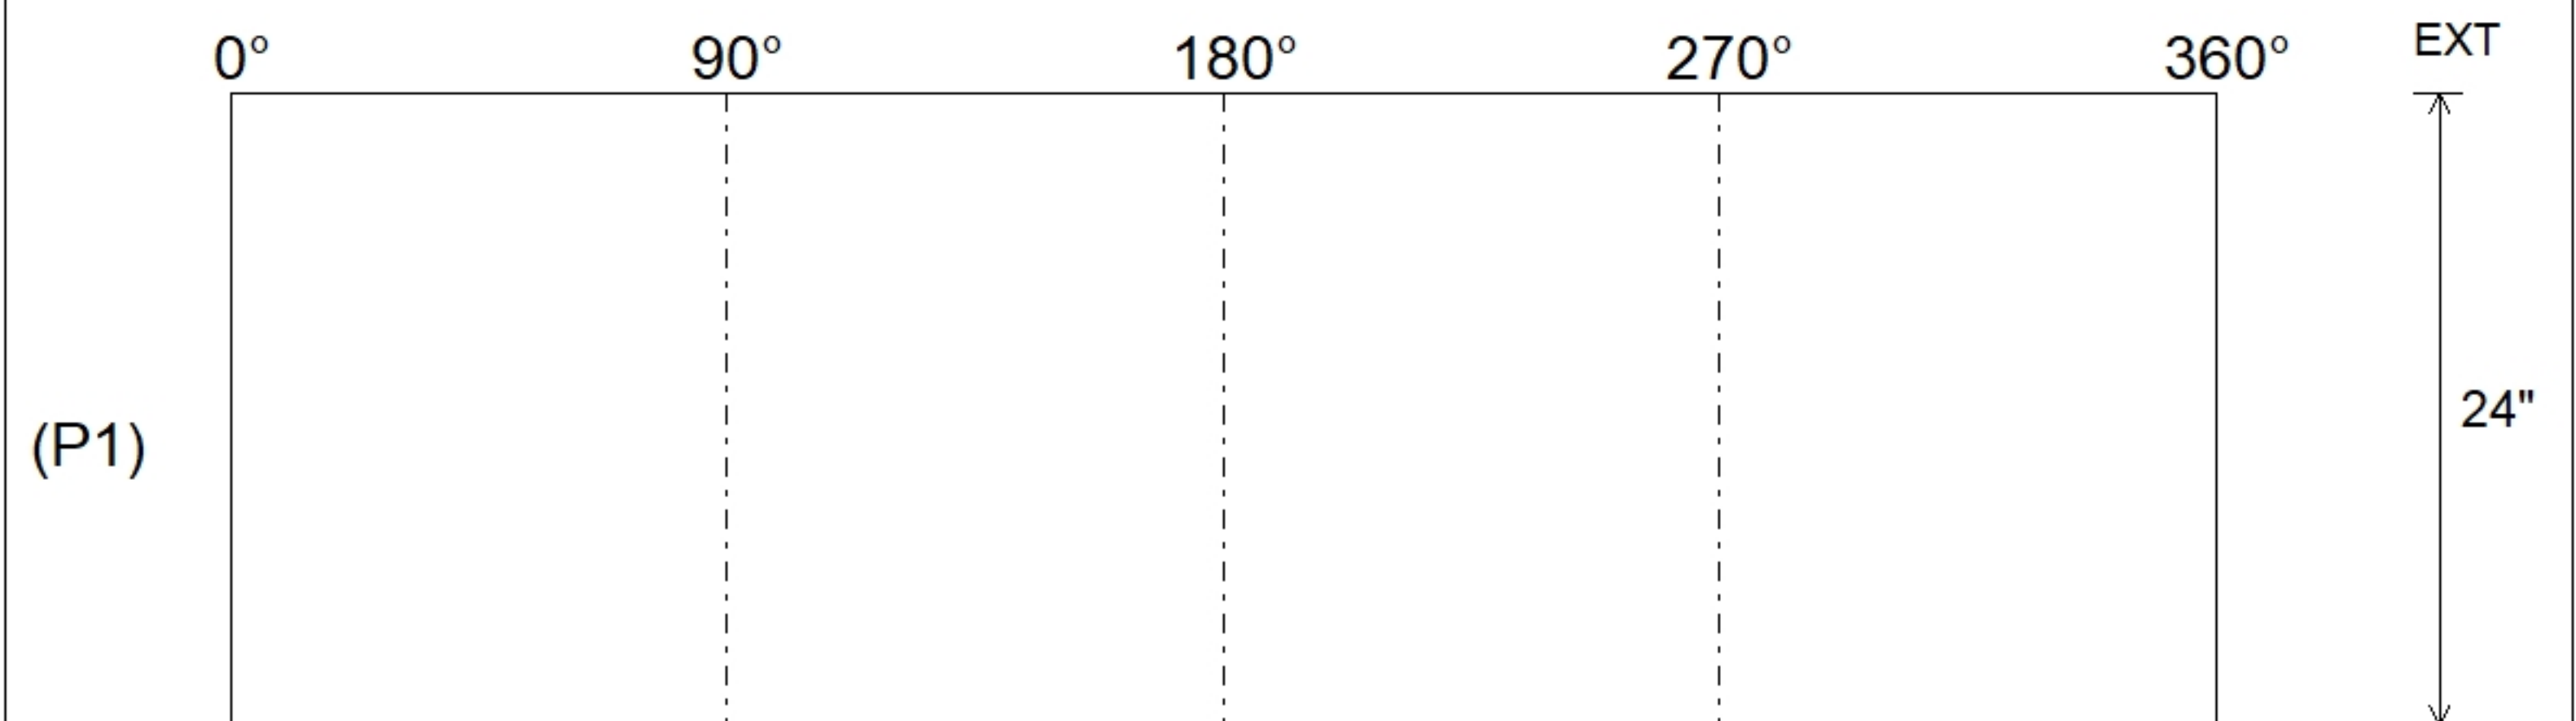

Submittal Drawing
 10/23/2025 7:20:25 AM

SUBMITTAL
 APPROVED BY: