

Contractor: Eaton Asphalt

TECH: Jared - A


Plant: 100




Slack: 0.08"

1. HOE KY 206 F/C (KY TY1) PROVIDED BY ICAST.
2. CONCRETE = 4,000 PI AT 28 DAYS.
3. REINFORCING PER ASTM A615 (GRADE 60).
 - TOP PHASE (As .62) #5 BARS AT 6" C.C.E.W.
 - WALLS (As .31) #5 BARS AT 12" C.C.E.W.
 - FLOOR (As .31) #5 BARS AT 12" C.C.E.W.
4. KY-206 FRAME & COVER "STORM" SUPPLIED BY ICAST
FRAME TO BE CAST INTO TOP PHASE TOP FLANGE SIDE UP


Structure Total: 13359 lb

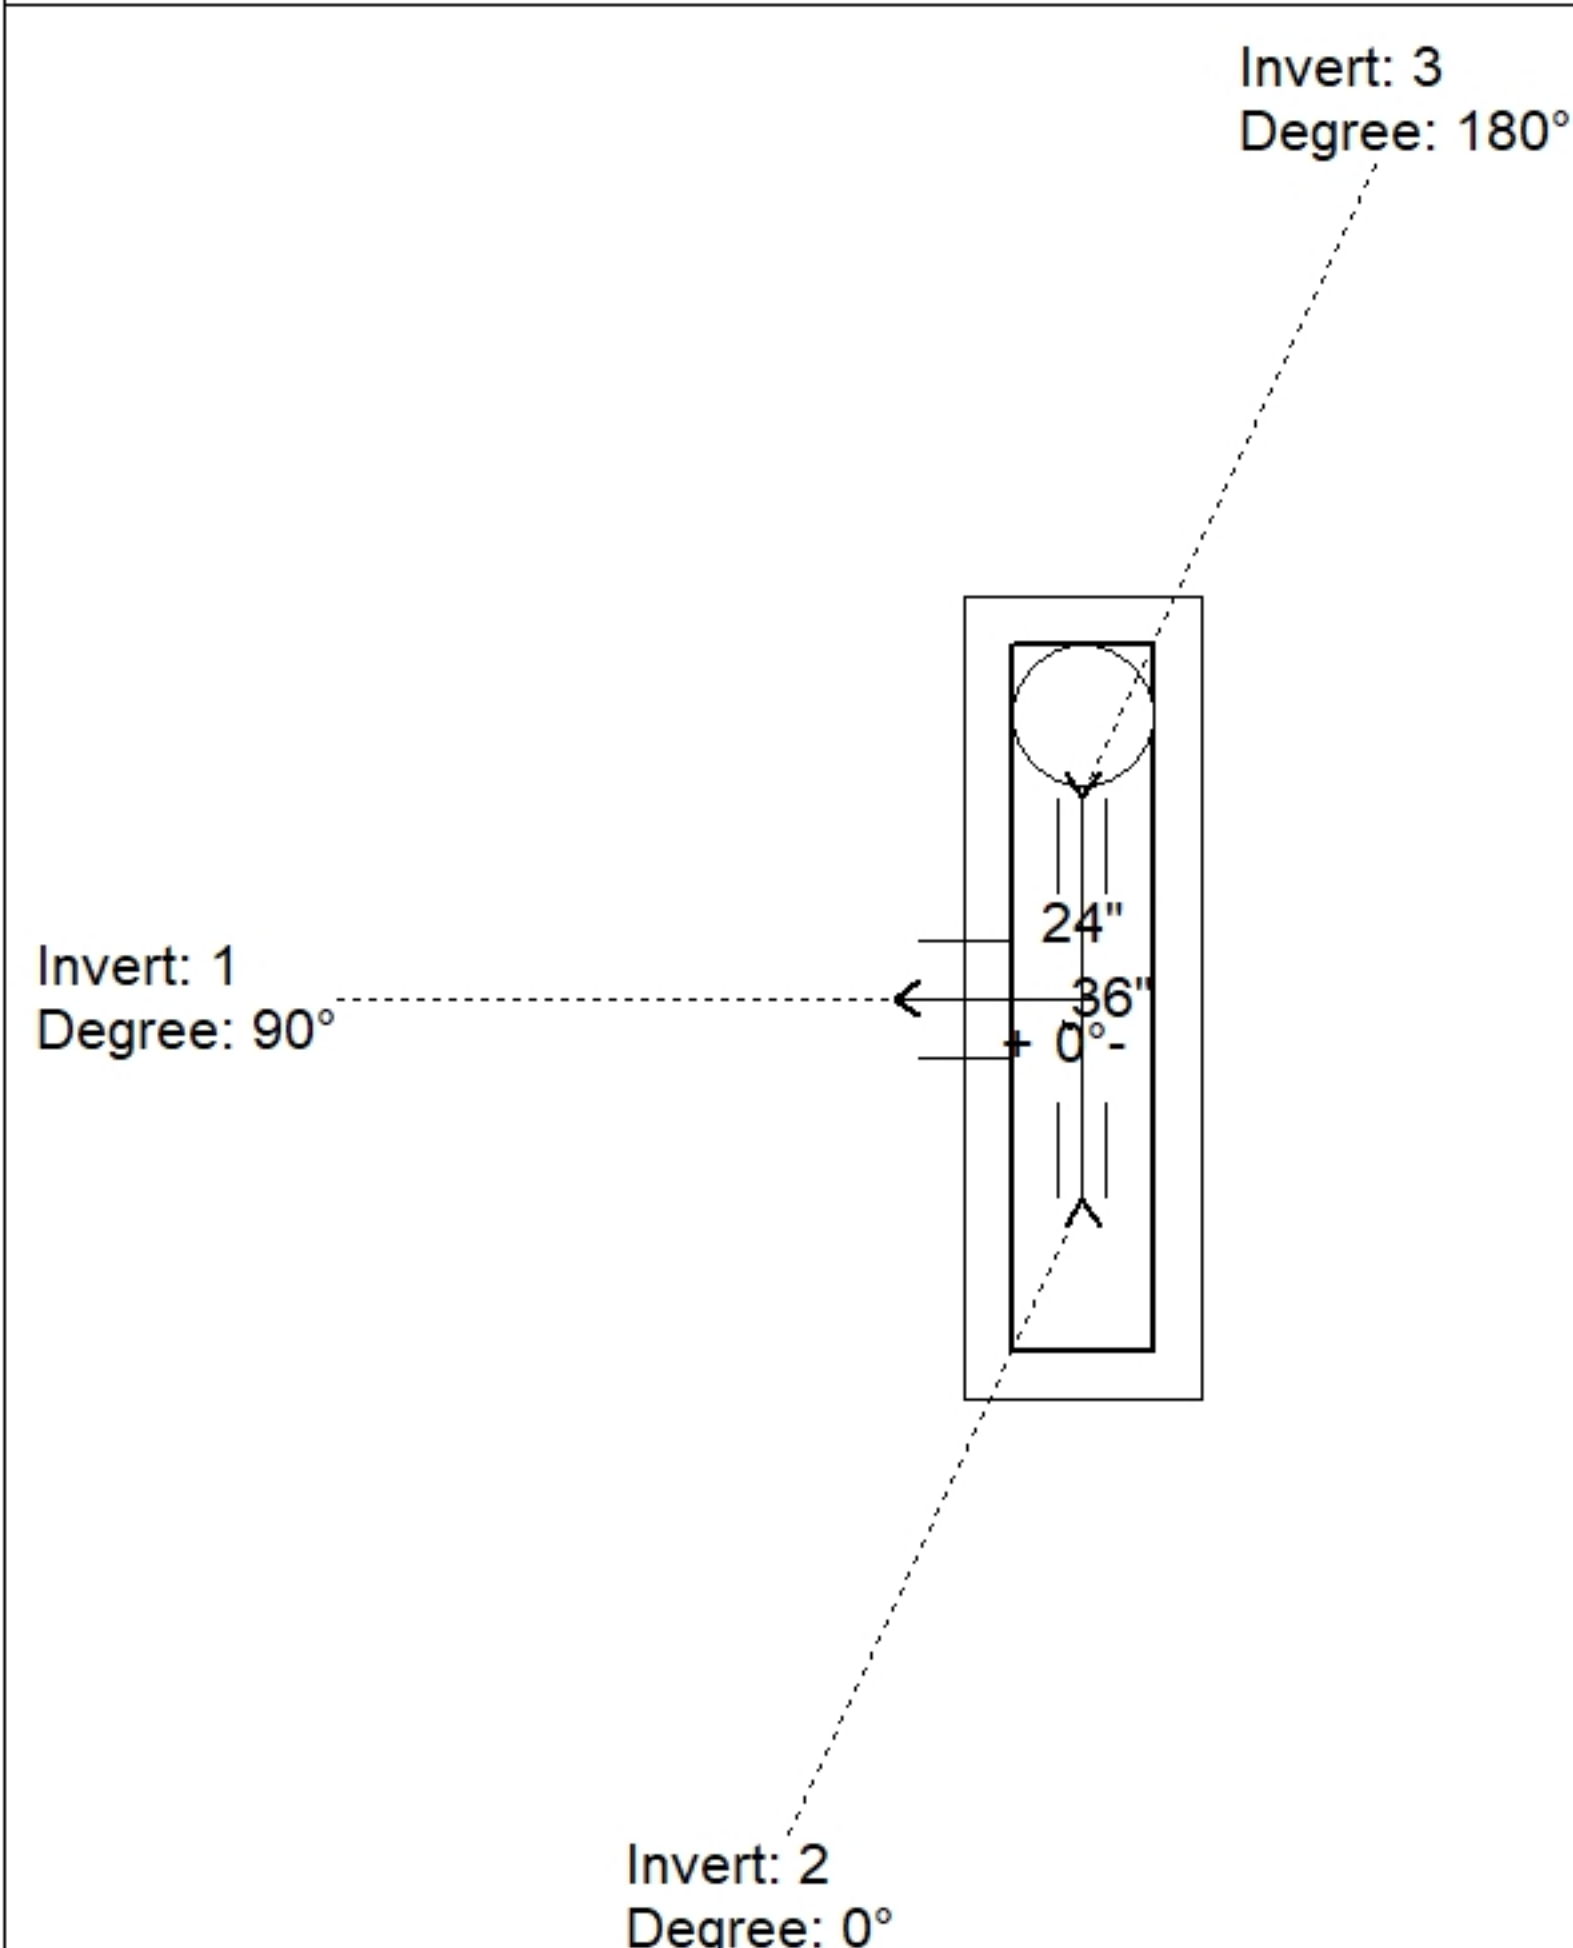

Position	Elev	Angle	Pipe	Pipe OD	Hole	Connector	Up (')	Ref
Rim	884.73'							
Reducer								
Invert 1	879.64'	90°	15" ADS N-12	18"	20"	Hole 20	-2.5"	P1
Invert 2	881.56'	0°	4" HDPE (perf pipe)	4.8"	8"	Hole 8	21.04"	P1
Invert 3	881.56'	180°	4" HDPE (perf pipe)	4.8"	8"	Hole 8	21.04"	P1
Invert 4								
Invert 5								
Invert 6								
Invert 7								
Invert 8								

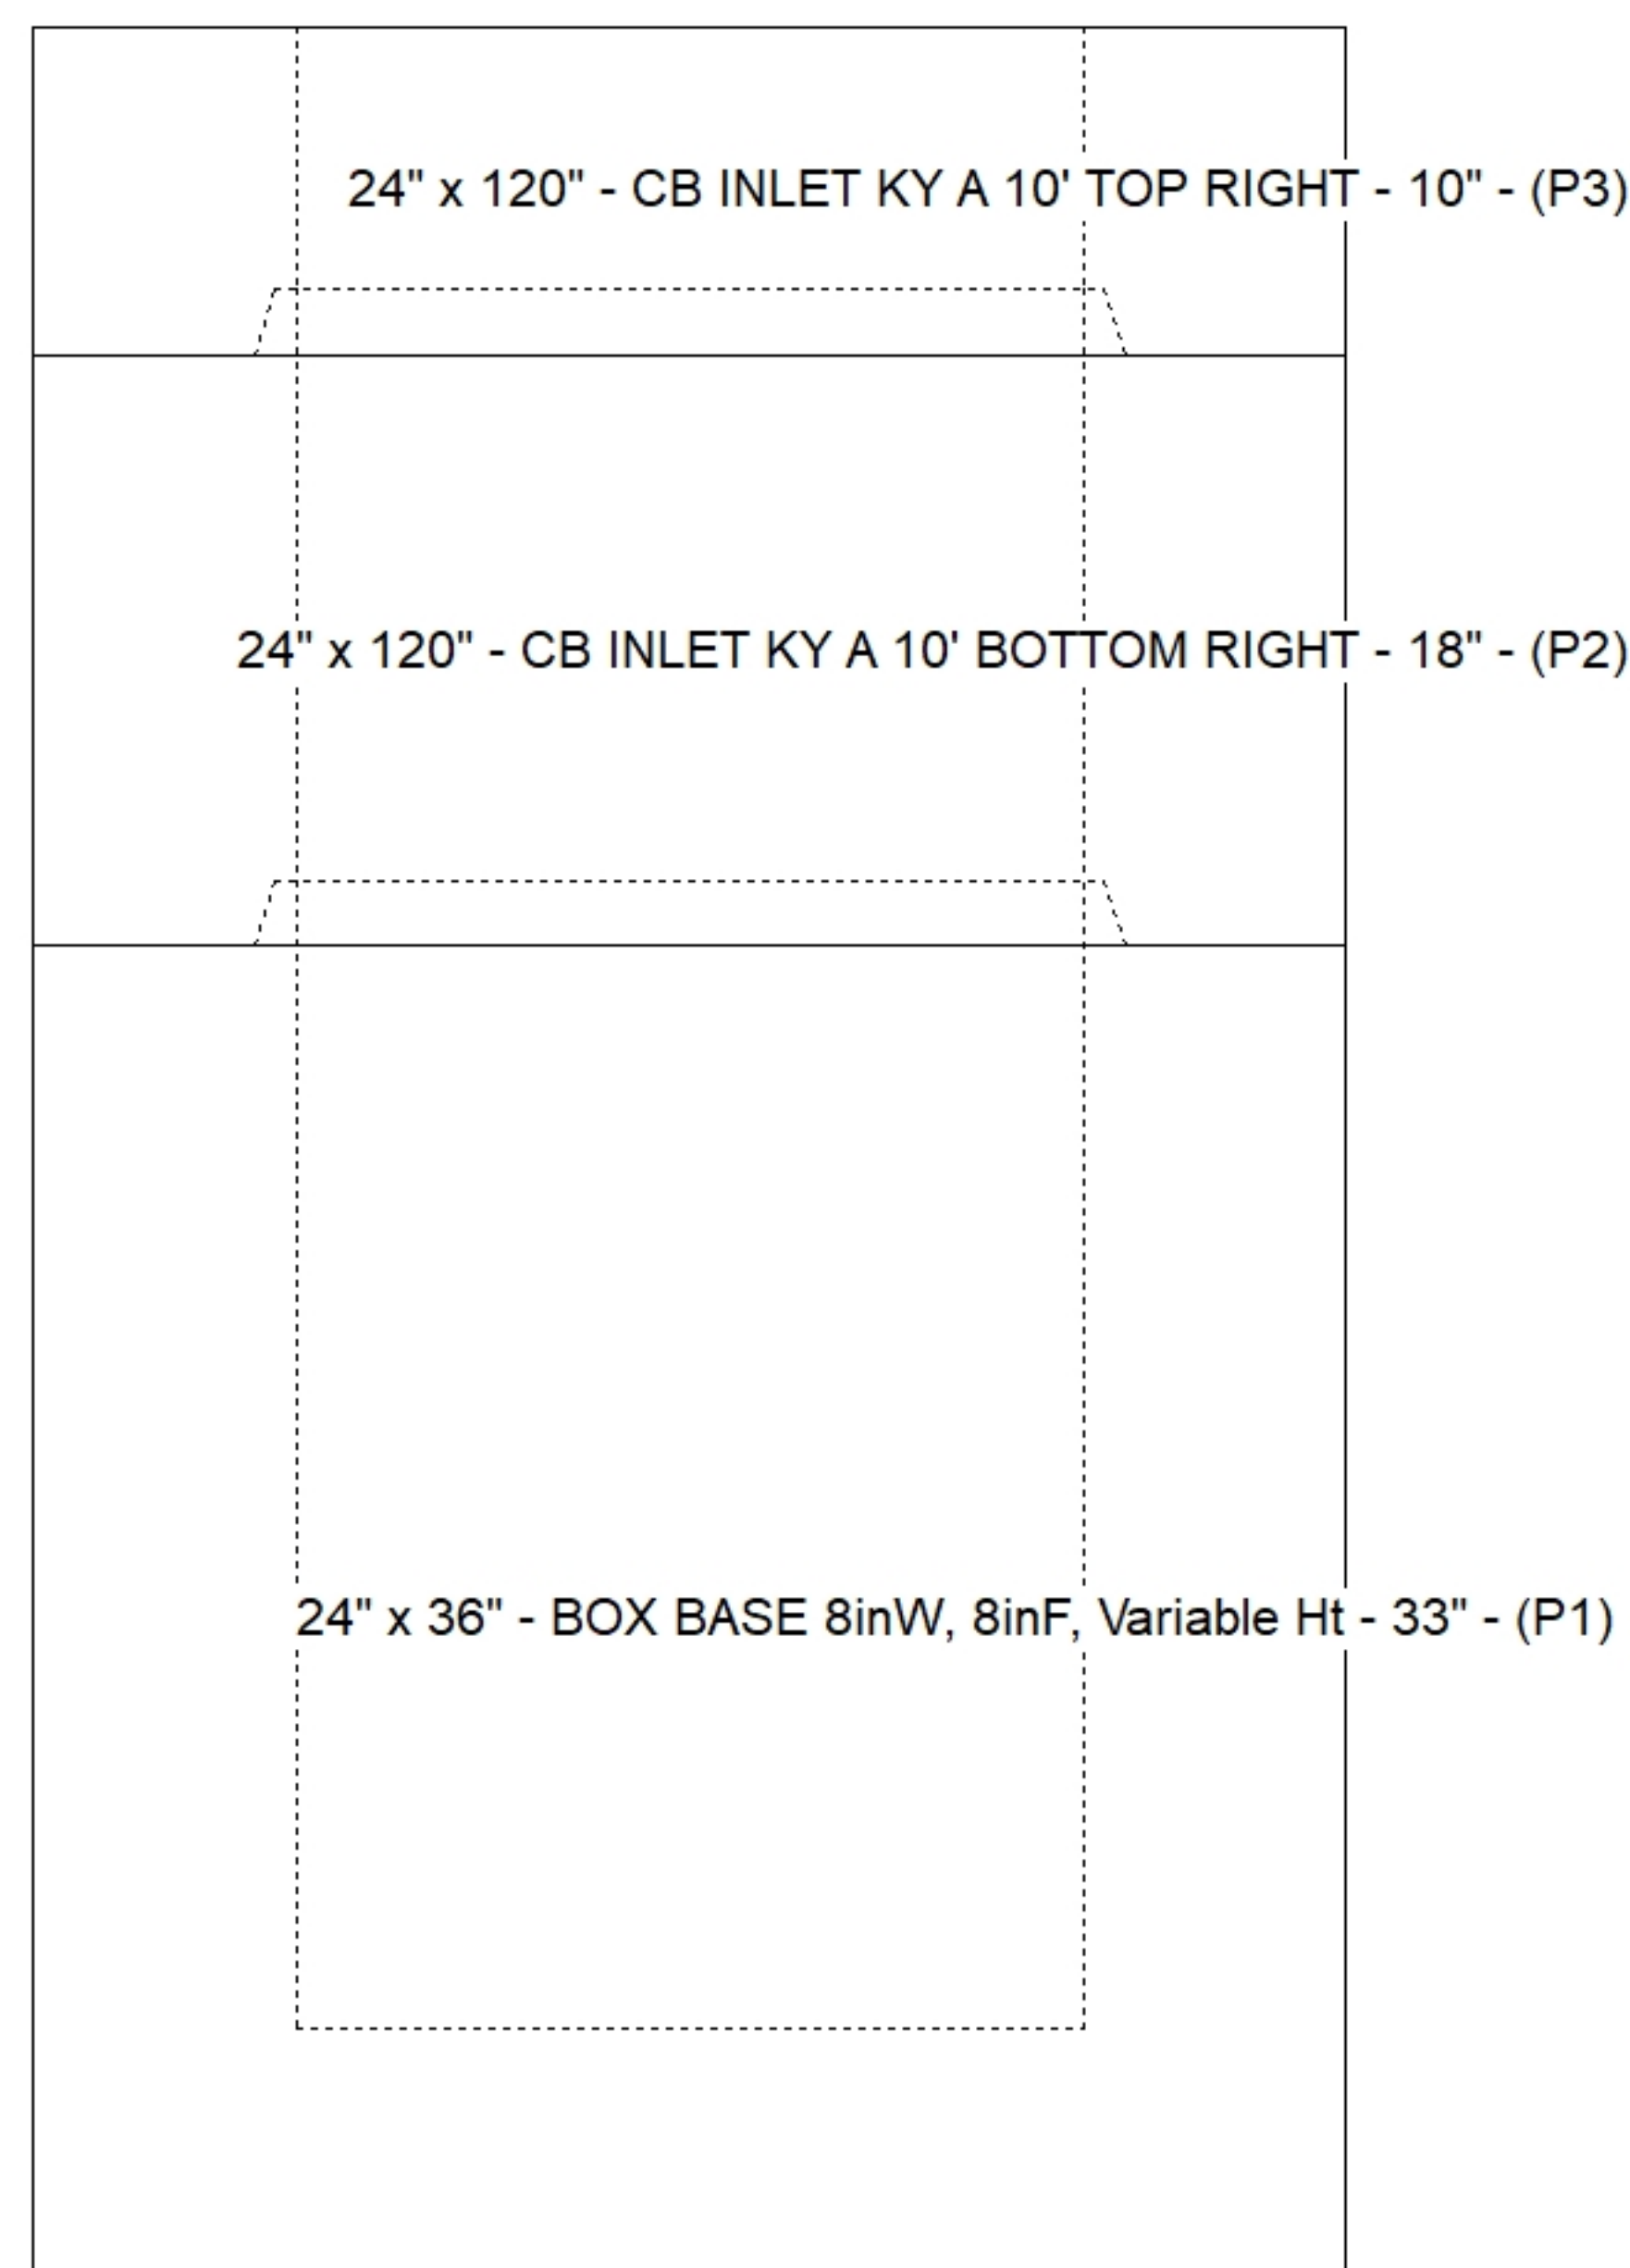

Default - Interior Dimensions

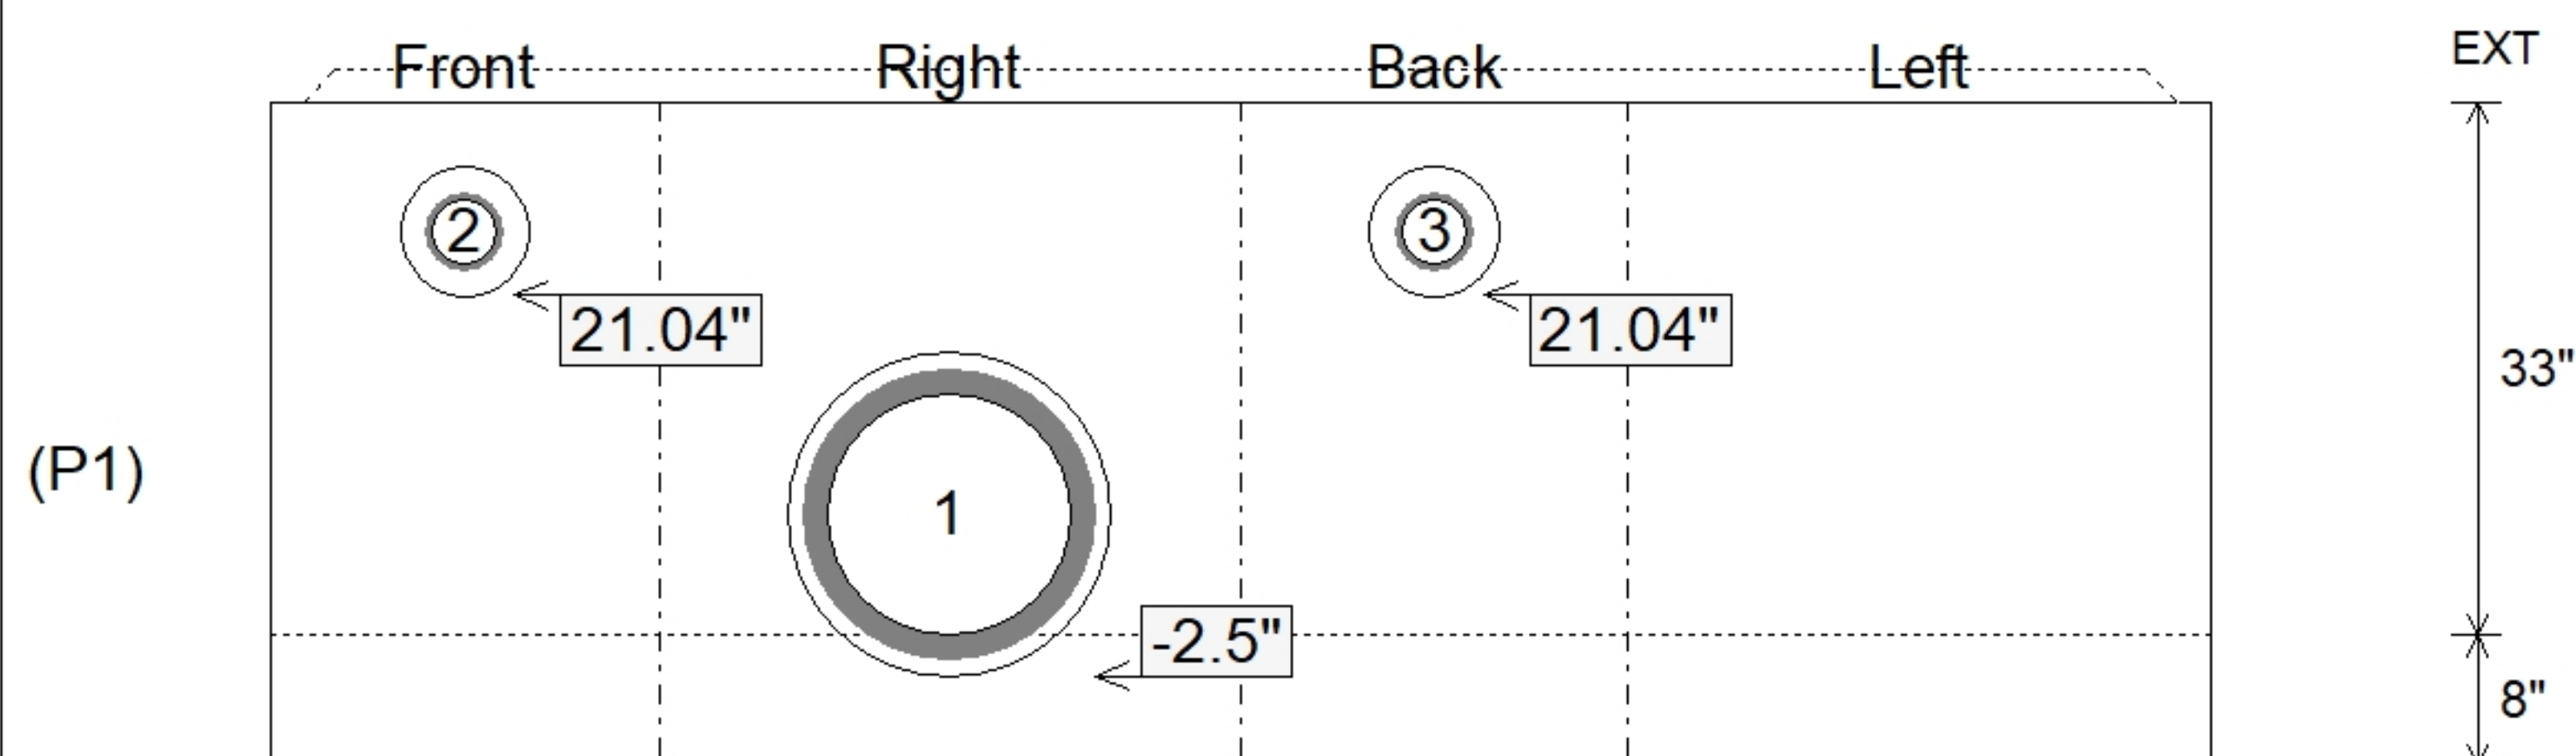

Submittal Drawing
7/10/2026 11:53:55 AM

SUBMITTAL
APPROVED BY: