

Contractor: Eaton Asphalt

Plant: 100




Slack: 0.16"

- FLOOR (As .31) #5 BARS AT 12" C.C.E.W.


5) MH Step ML-10-TDS-NCR - 10"

0 lb


Structure Total: 5640 lb

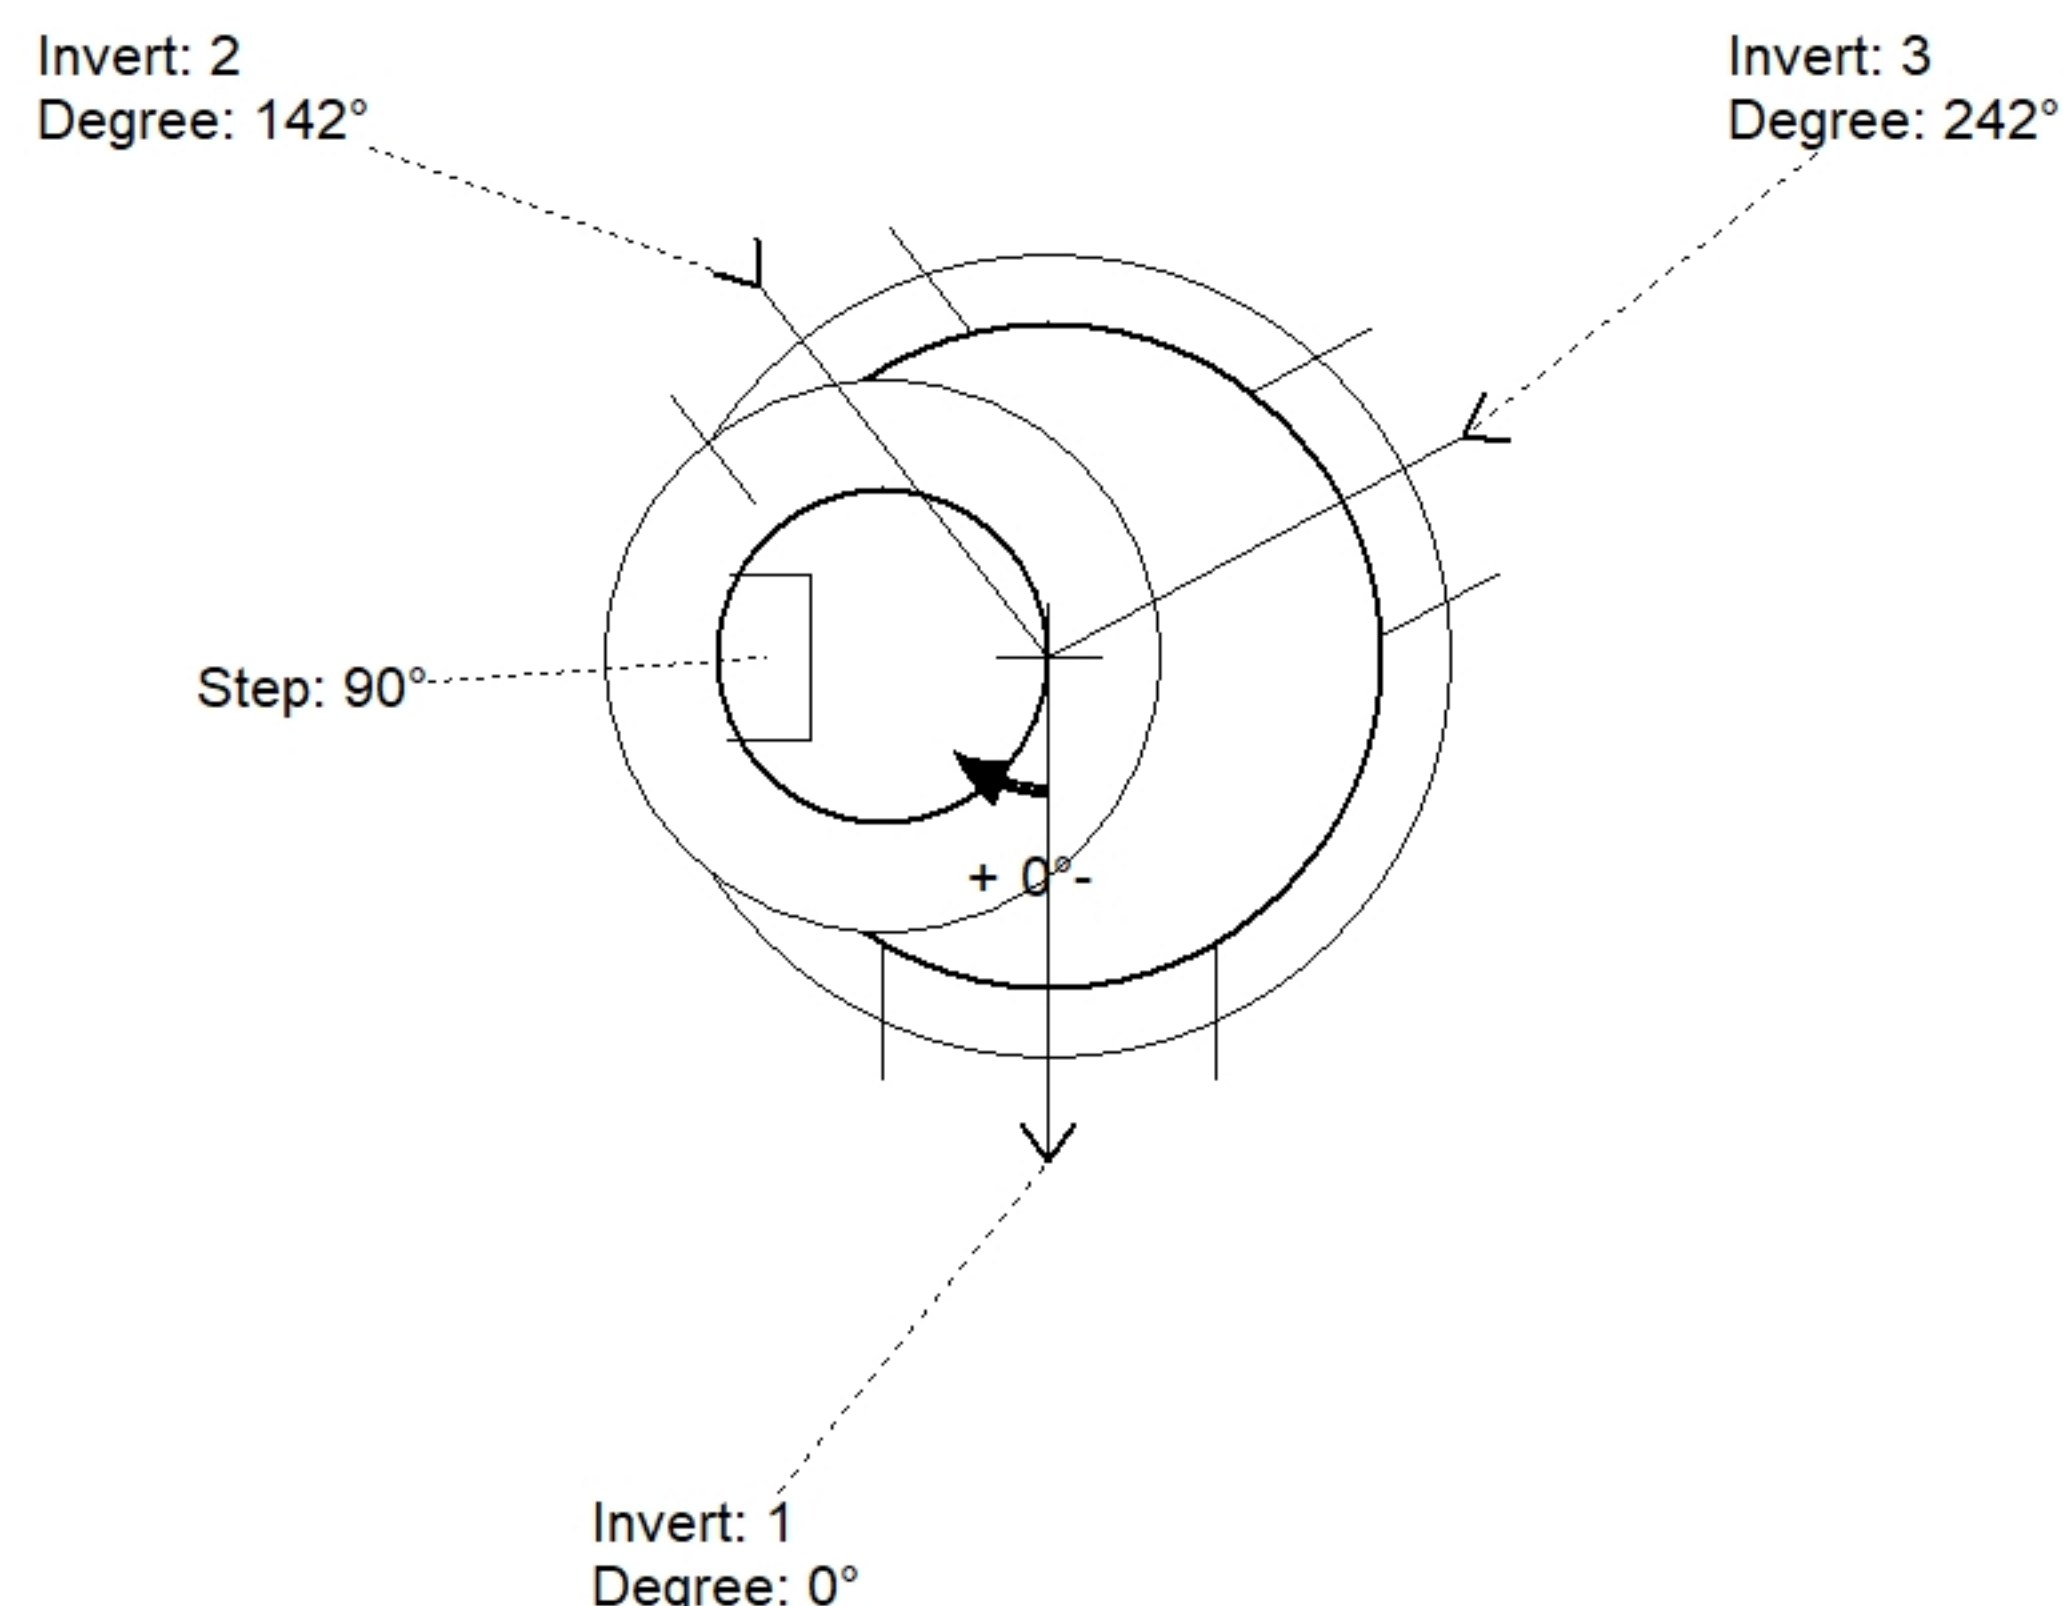

Position	Elev	Angle	Pipe	Pipe OD	Hole	Connector	Up (')	Ref
Rim	892.12'							
Reducer								
Invert 1	886.44'	0°	18" ADS N-12	22"	24"	Hole 24	0"	P1
Invert 2	886.44'	142°	15" ADS N-12	18"	20"	Hole 20	0.5"	P1
Invert 3	886.44'	242°	15" ADS N-12	18"	20"	Hole 20	0.5"	P1
Invert 4								
Invert 5								
Invert 6								
Invert 7								
Invert 8								

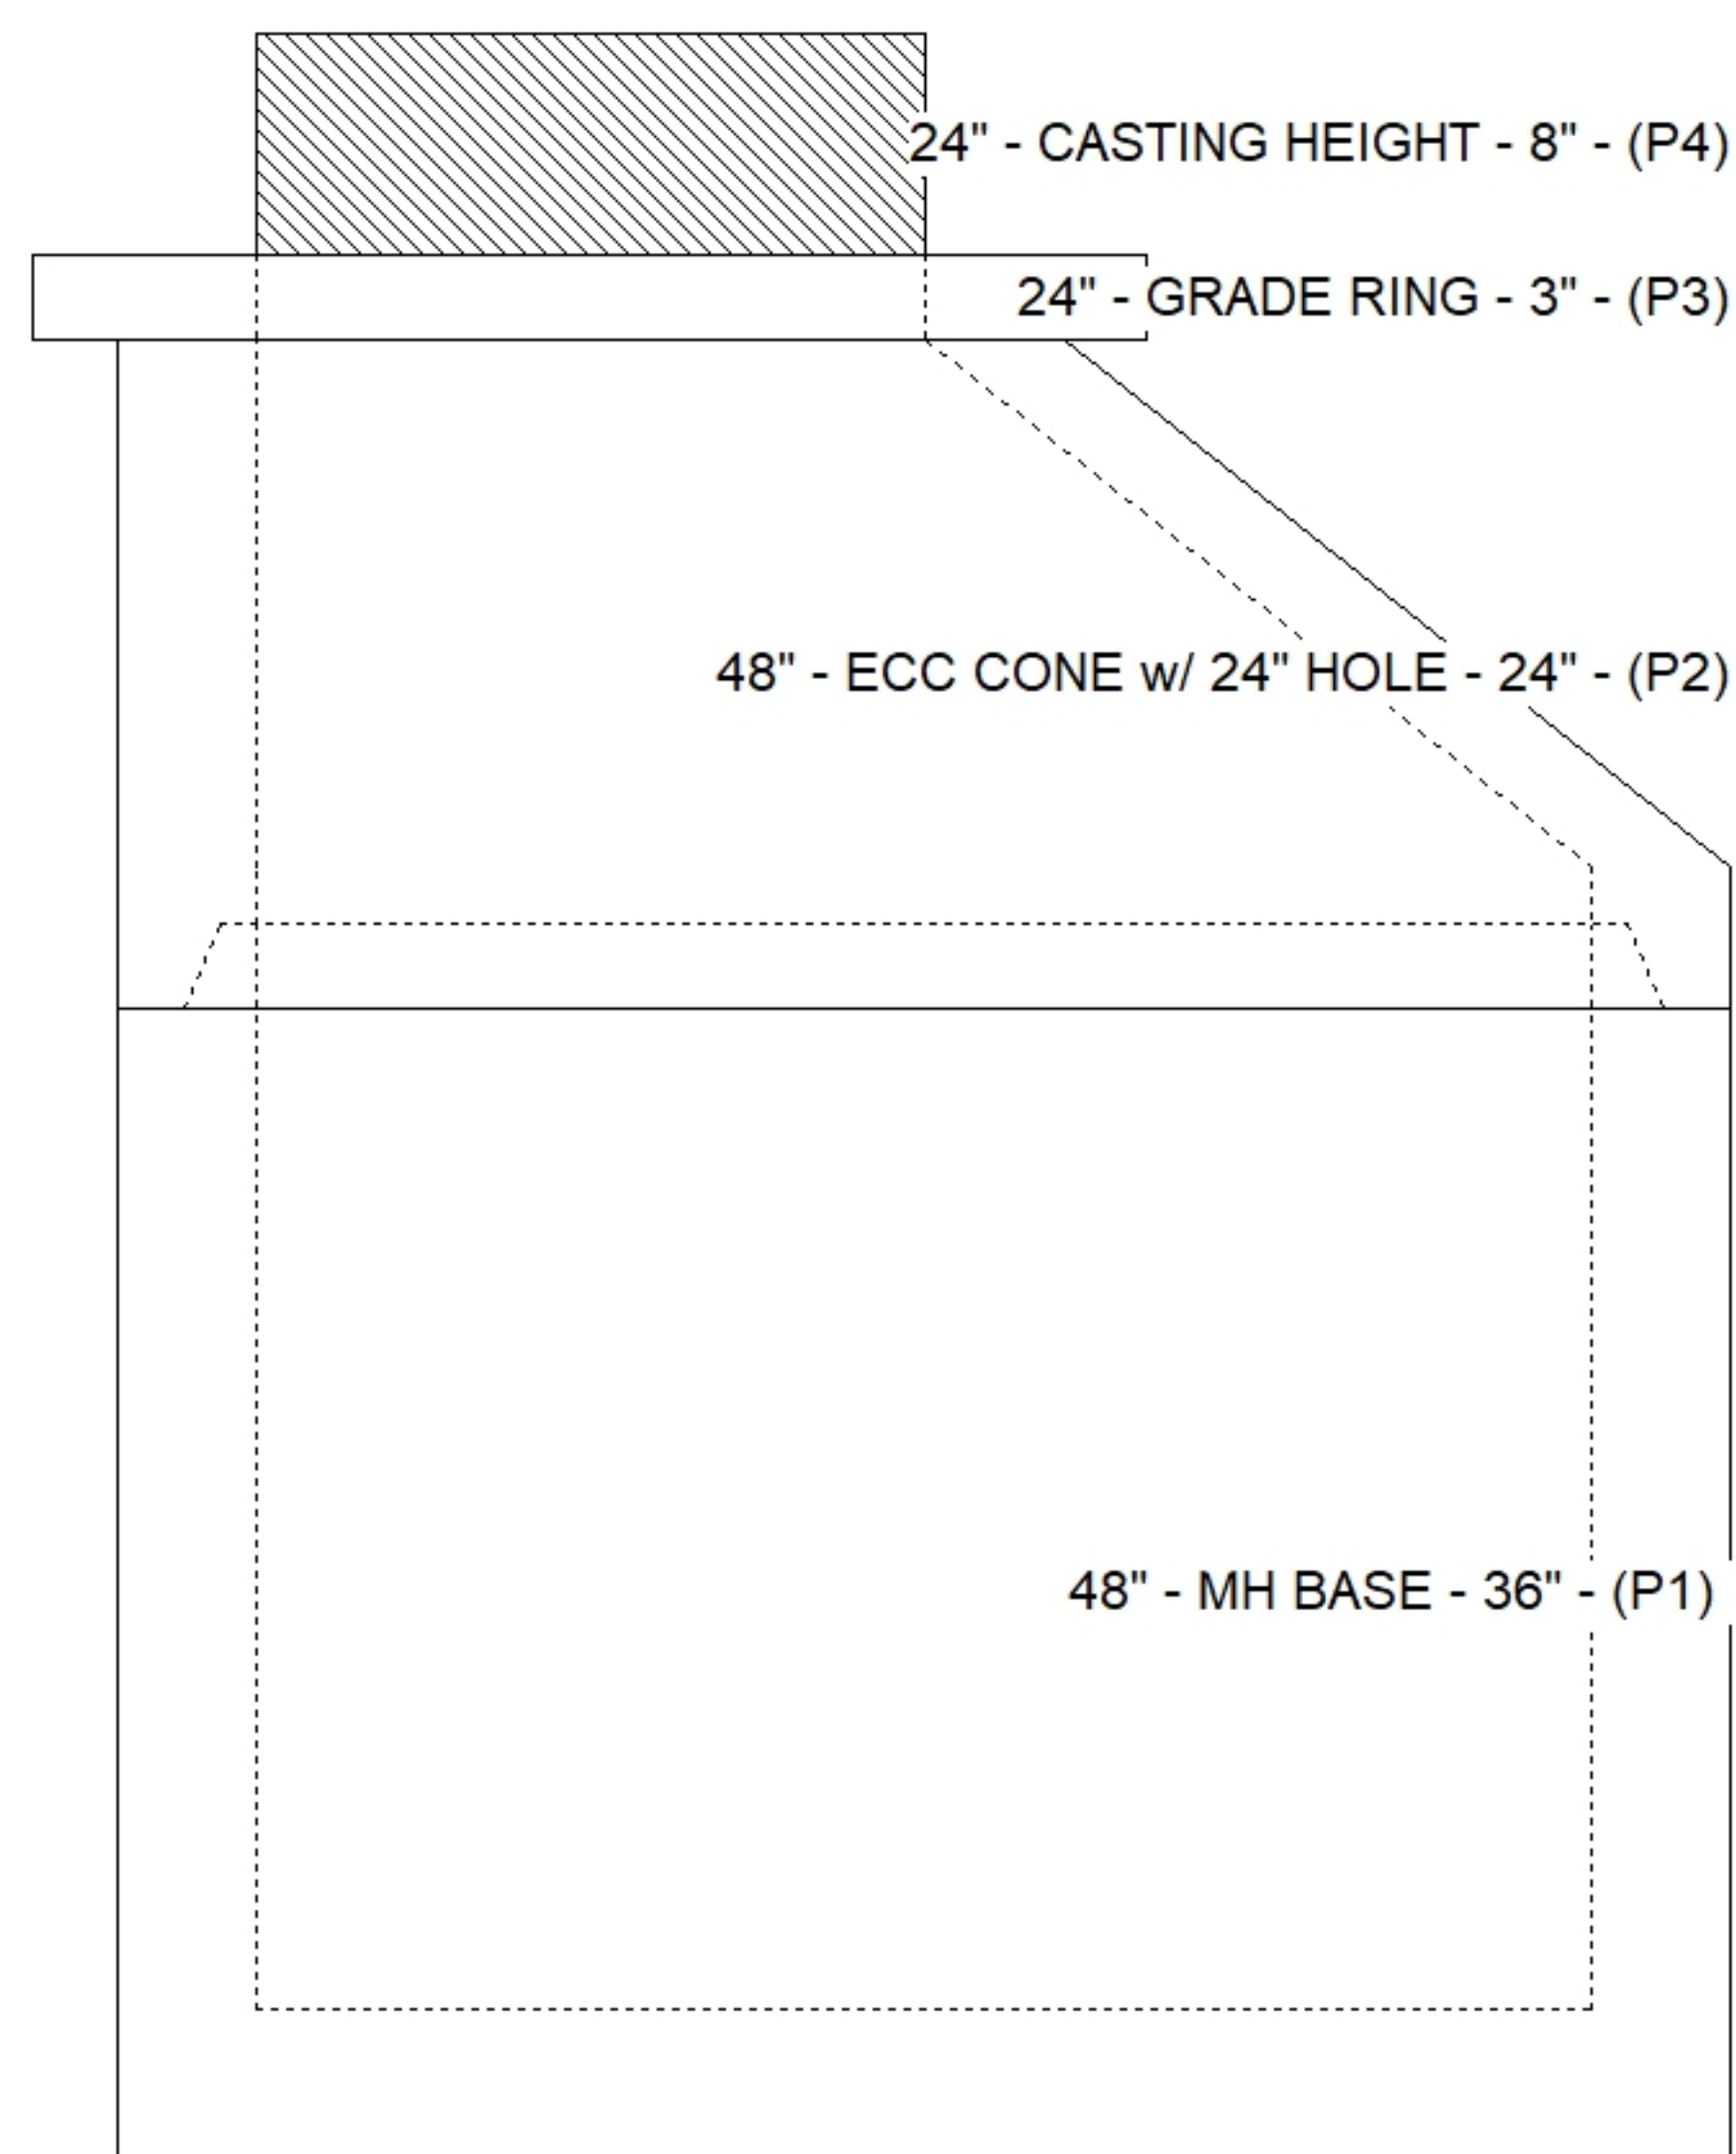

Default - Interior Dimensions

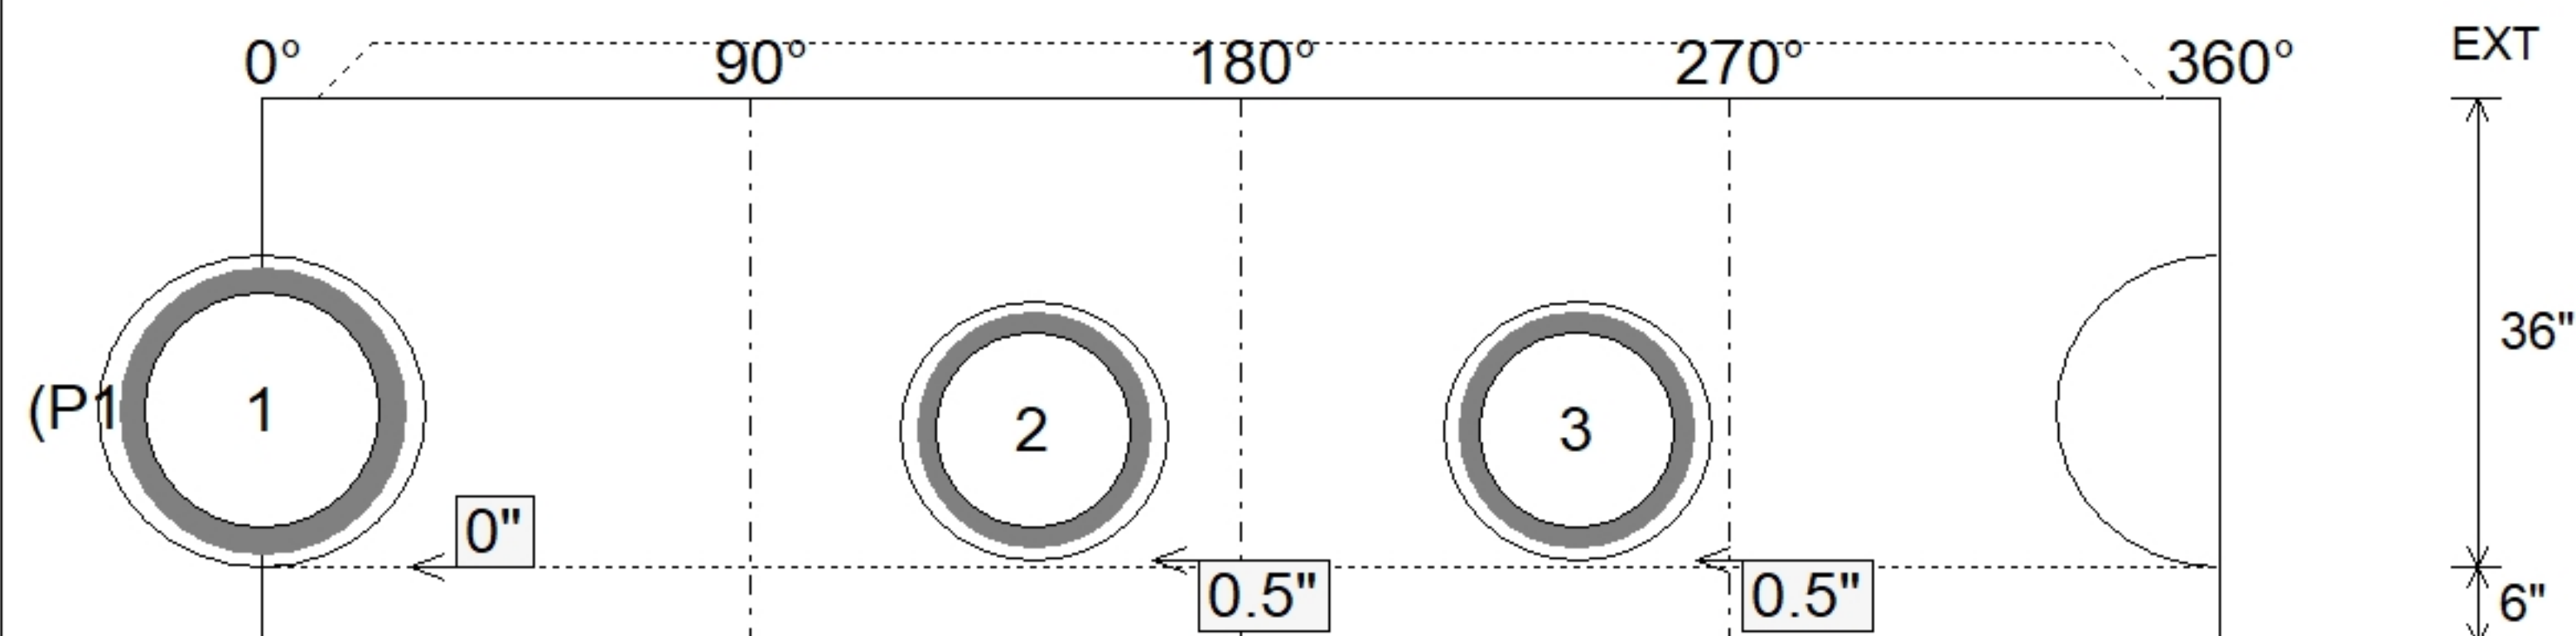

SUBMITTAL
APPROVED BY: