

Contractor: Eaton Asphalt

TECH: Jared - A

Plant: 100




Slack: 0.36"

1. HOE KY 206 F/C (KY TY1) PROVIDED BY ICAST.
2. CONCRETE = 4,000 PI AT 28 DAYS.
3. REINFORCING PER ASTM A615 (GRADE 60).
 - TOP PHASE (As .62) #5 BARS AT 6" C.C.E.W.
 - WALLS (As .31) #5 BARS AT 12" C.C.E.W.
 - FLOOR (As .31) #5 BARS AT 12" C.C.E.W.

0 lb

Structure Total: 13318 lb

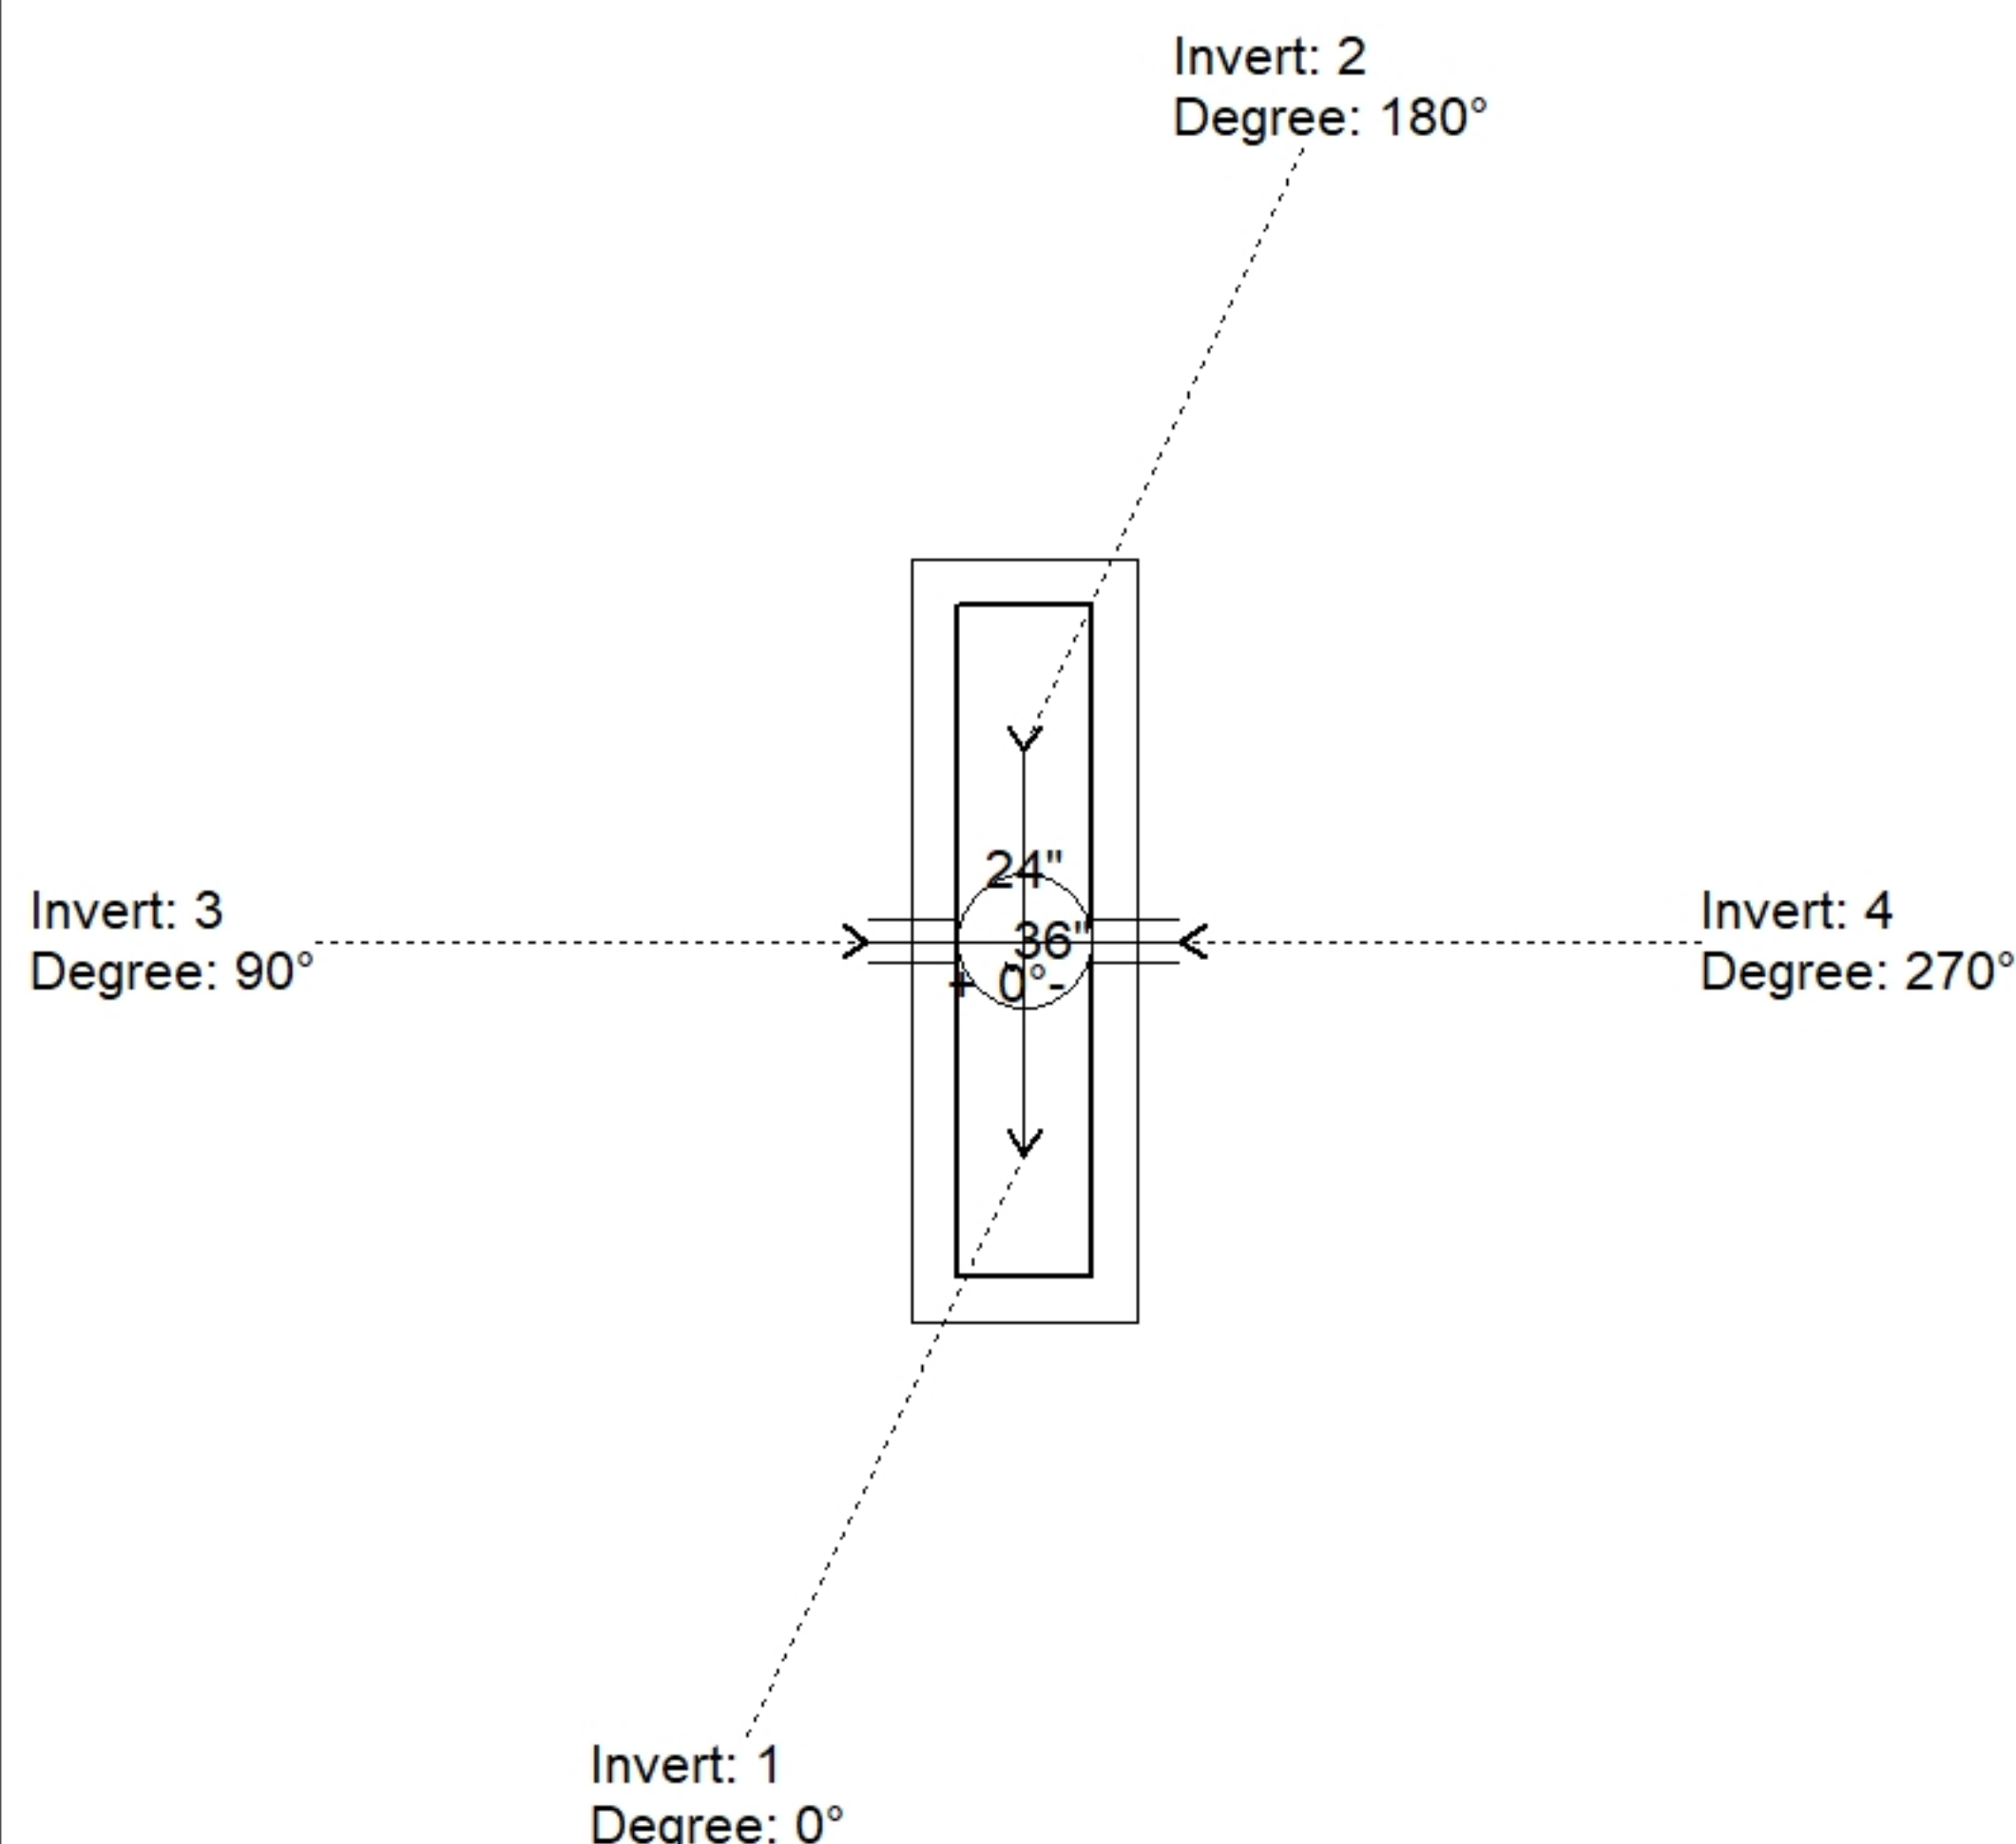


Position	Elev	Angle	Pipe	Pipe OD	Hole	Connector	Up (⌵)	Ref
Rim	890.83'							
Reducer								
Invert 1	885.55'	0°	18" ADS N-12	22"	24"	Hole 24	-3"	P1
Invert 2	885.55'	180°	18" ADS N-12	22"	24"	Hole 24	-3"	P1
Invert 3	887.63'	90°	4" HDPE (perf pipe)	4.8"	8"	Hole 8	22.96"	P1
Invert 4	887.63'	270°	4" HDPE (perf pipe)	4.8"	8"	Hole 8	22.96"	P1
Invert 5								
Invert 6								
Invert 7								
Invert 8								

24" x 120" - CB INLET KY A 10' TOP SAG - 10" - (P3)

24" x 120" - CB INLET KY A 10' BOTTOM SAG - 18" - (P2)

24" x 36" - BOX BASE 8inW, 8inF, Variable Ht - 35" - (P1)

Default - Interior Dimensions

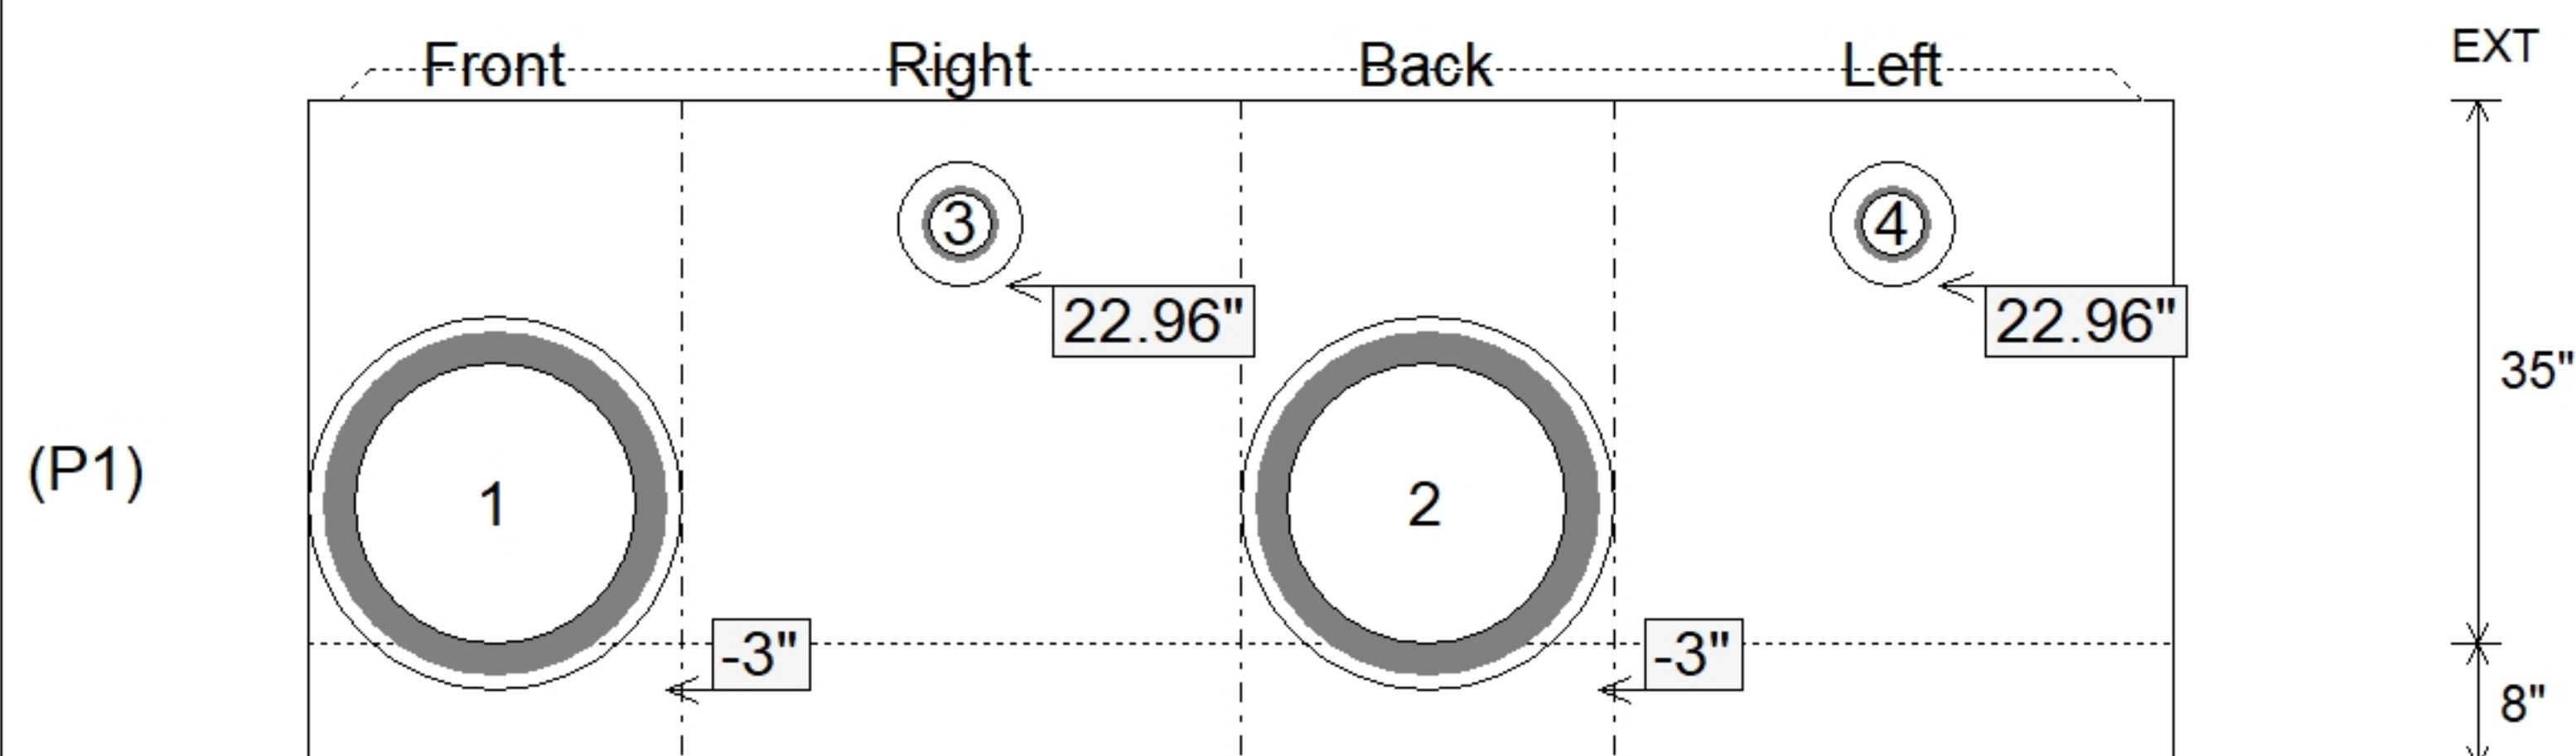

Submittal Drawing
7/10/2026 11:53:53 AM

SUBMITTAL
APPROVED BY: