

Contractor: Eaton Asphalt

TECH: Jared - A

Plant: 100




Slack: 0.84"

- FLOOR (As .31) #5 BARS AT 12" C.C.E.W.


7) MH Step ML-10-TDS-NCR - 10"

0 lb


Structure Total: 7828 lb

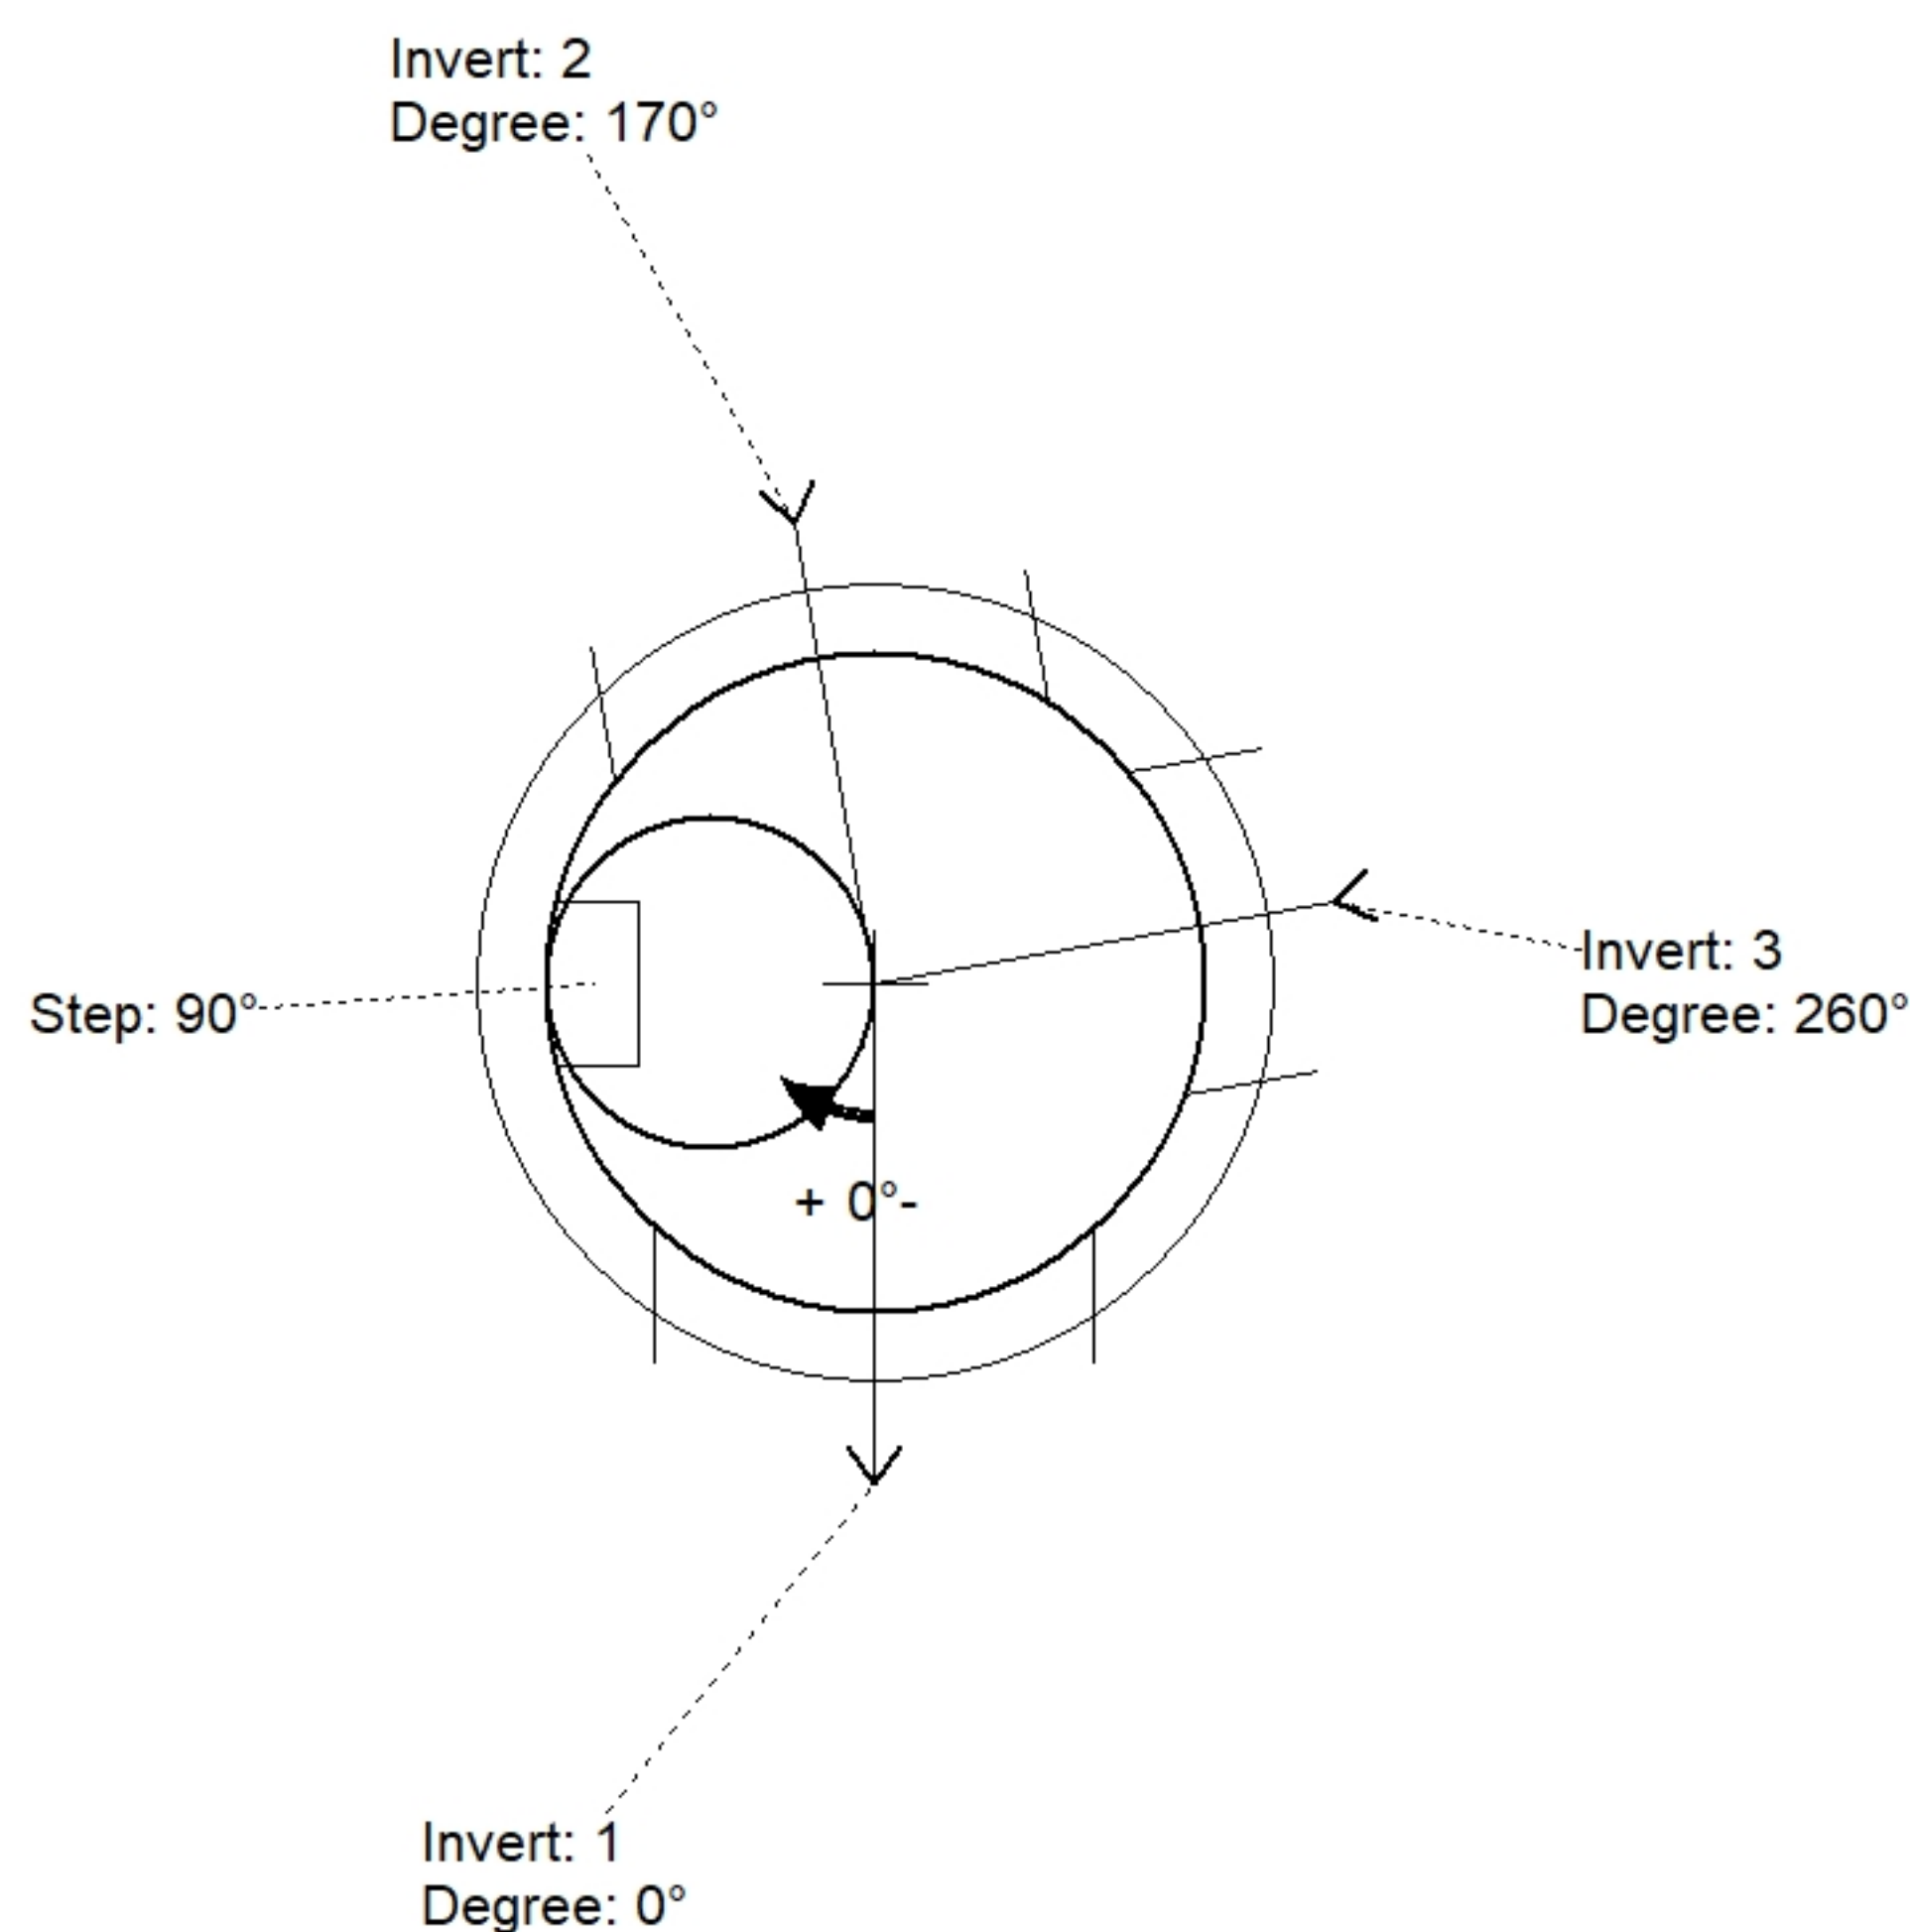

Position	Elev	Angle	Pipe	Pipe OD	Hole	Connector	Up ()	Ref
Rim	893.52'							
Reducer								
Invert 1	885.45'	0°	24" ADS N-12	28"	32"	Hole 32	0"	P1
Invert 2	885.45'	170°	24" ADS N-12	28"	32"	Hole 32	0"	P1
Invert 3	885.45'	260°	18" ADS N-12	22"	24"	Hole 24	1"	P1
Invert 4								
Invert 5								
Invert 6								
Invert 7								
Invert 8								

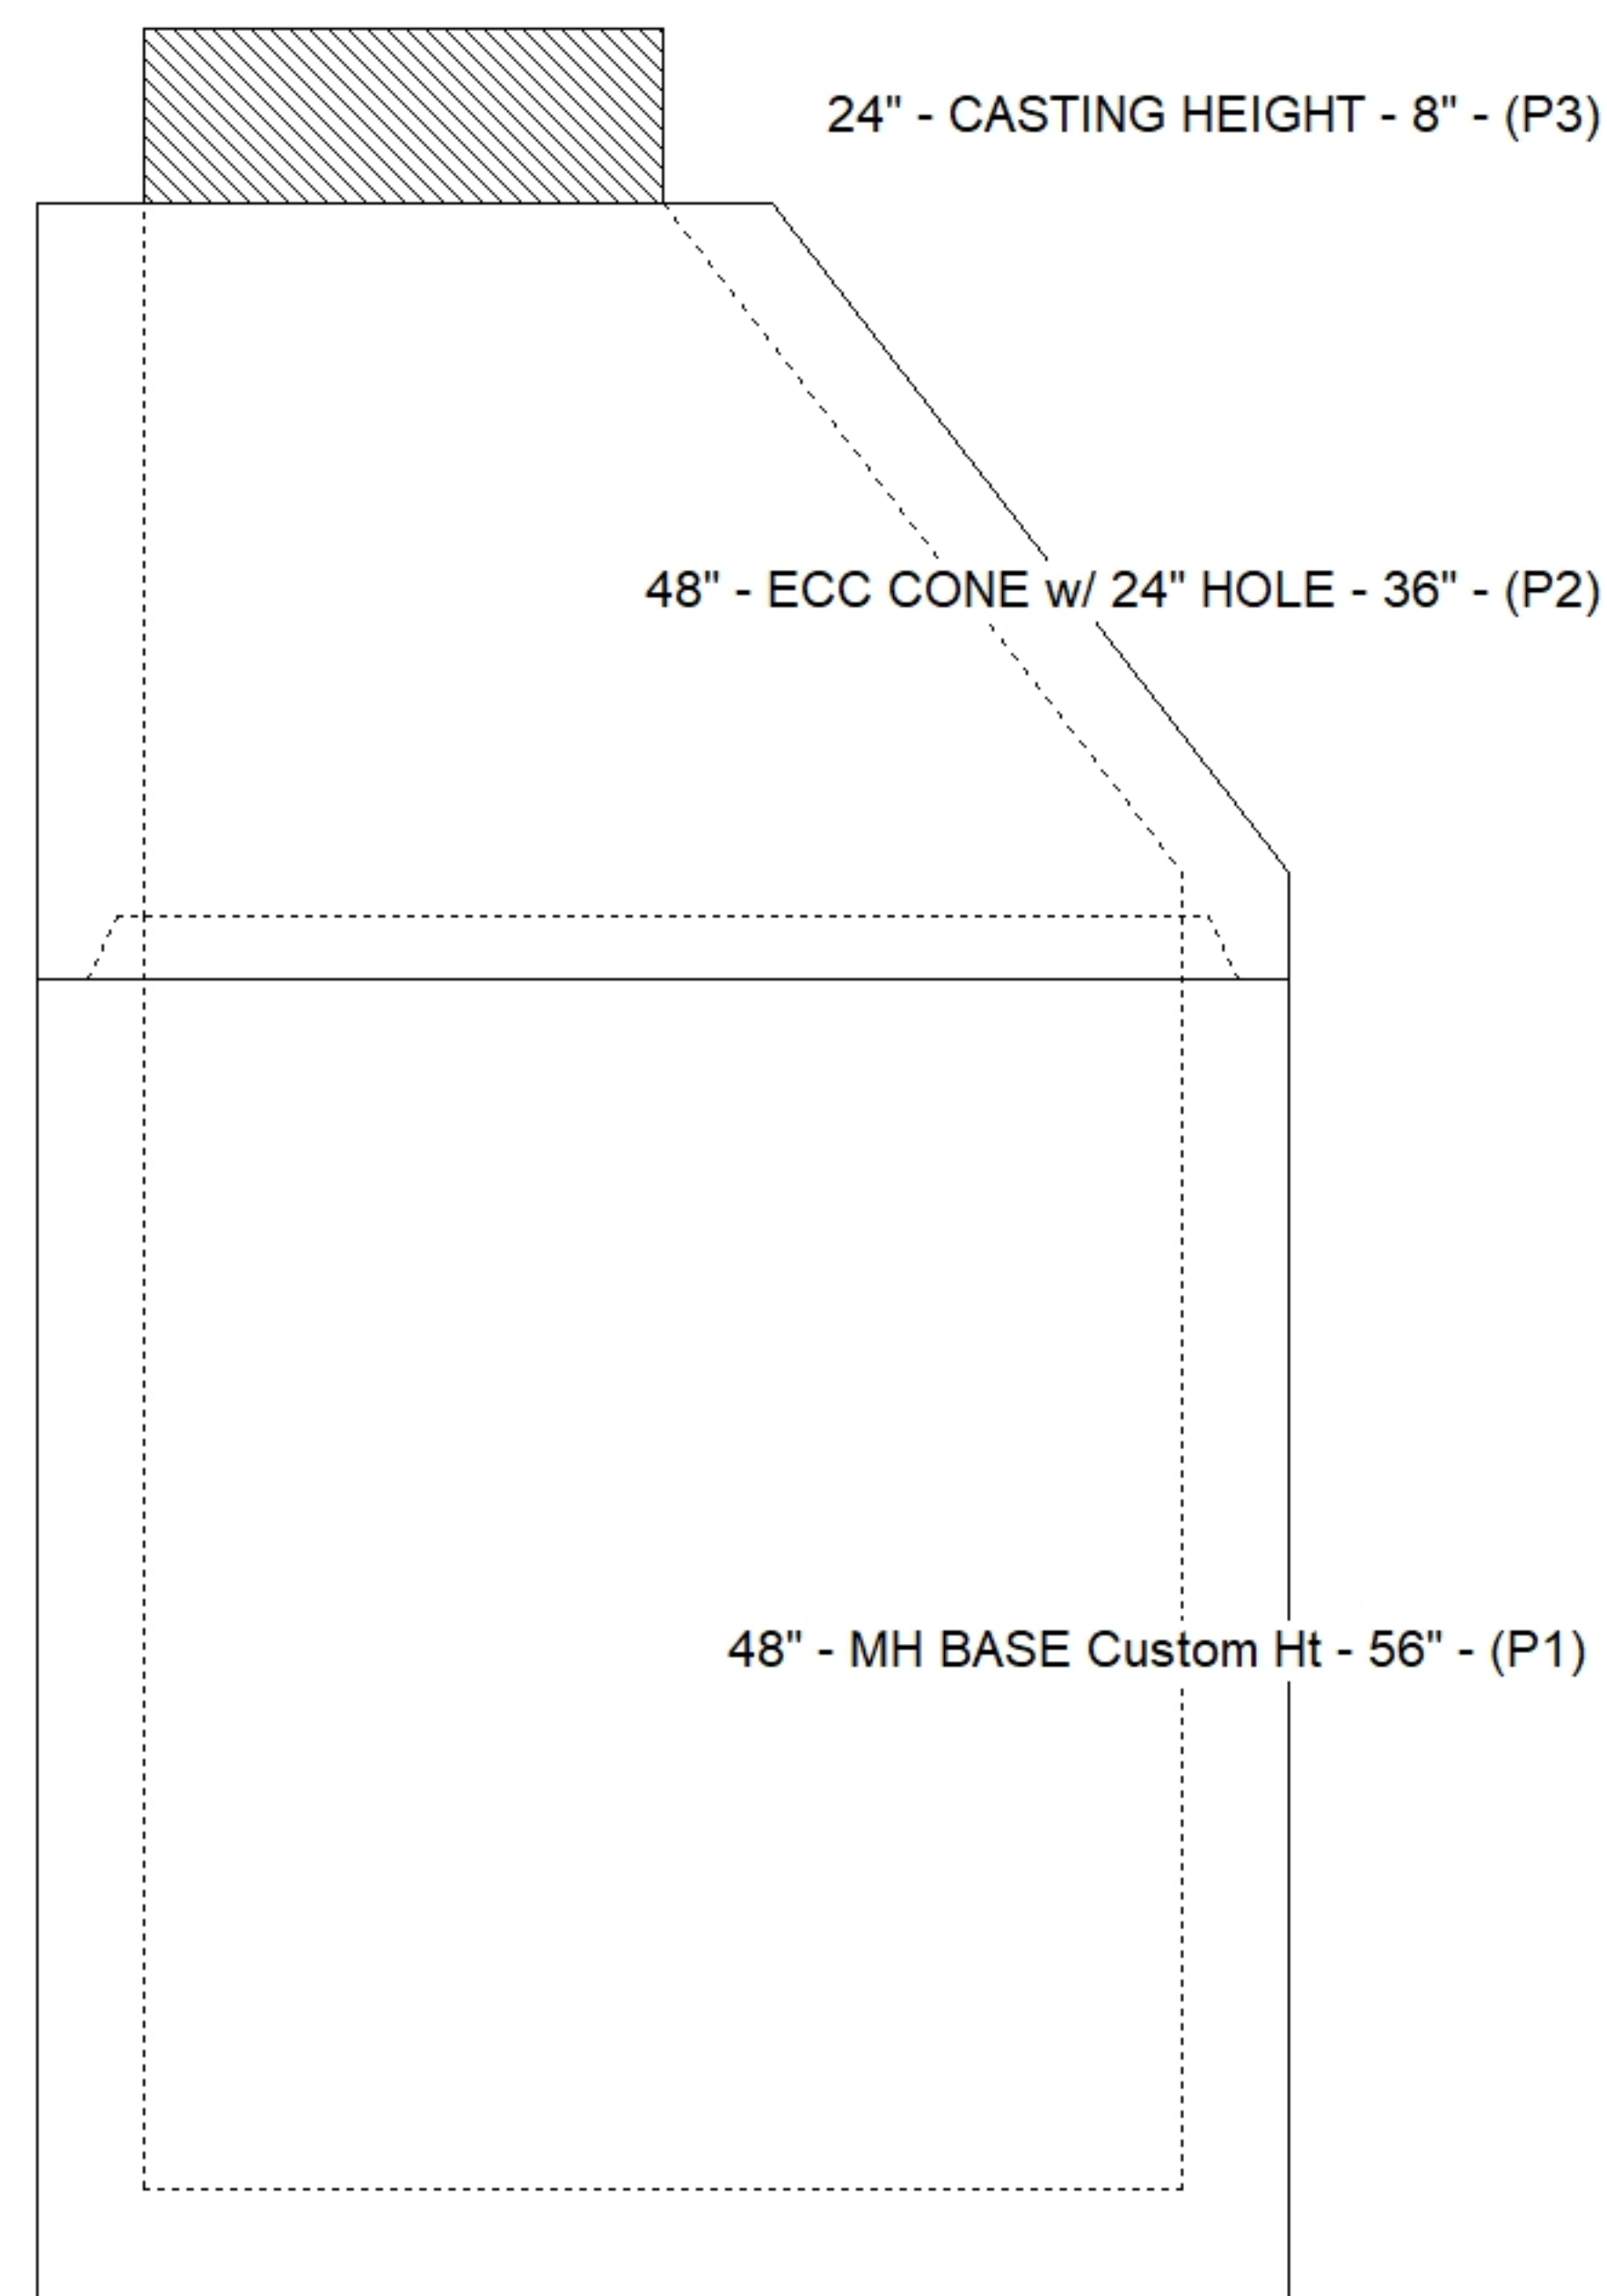

Default - Interior Dimensions

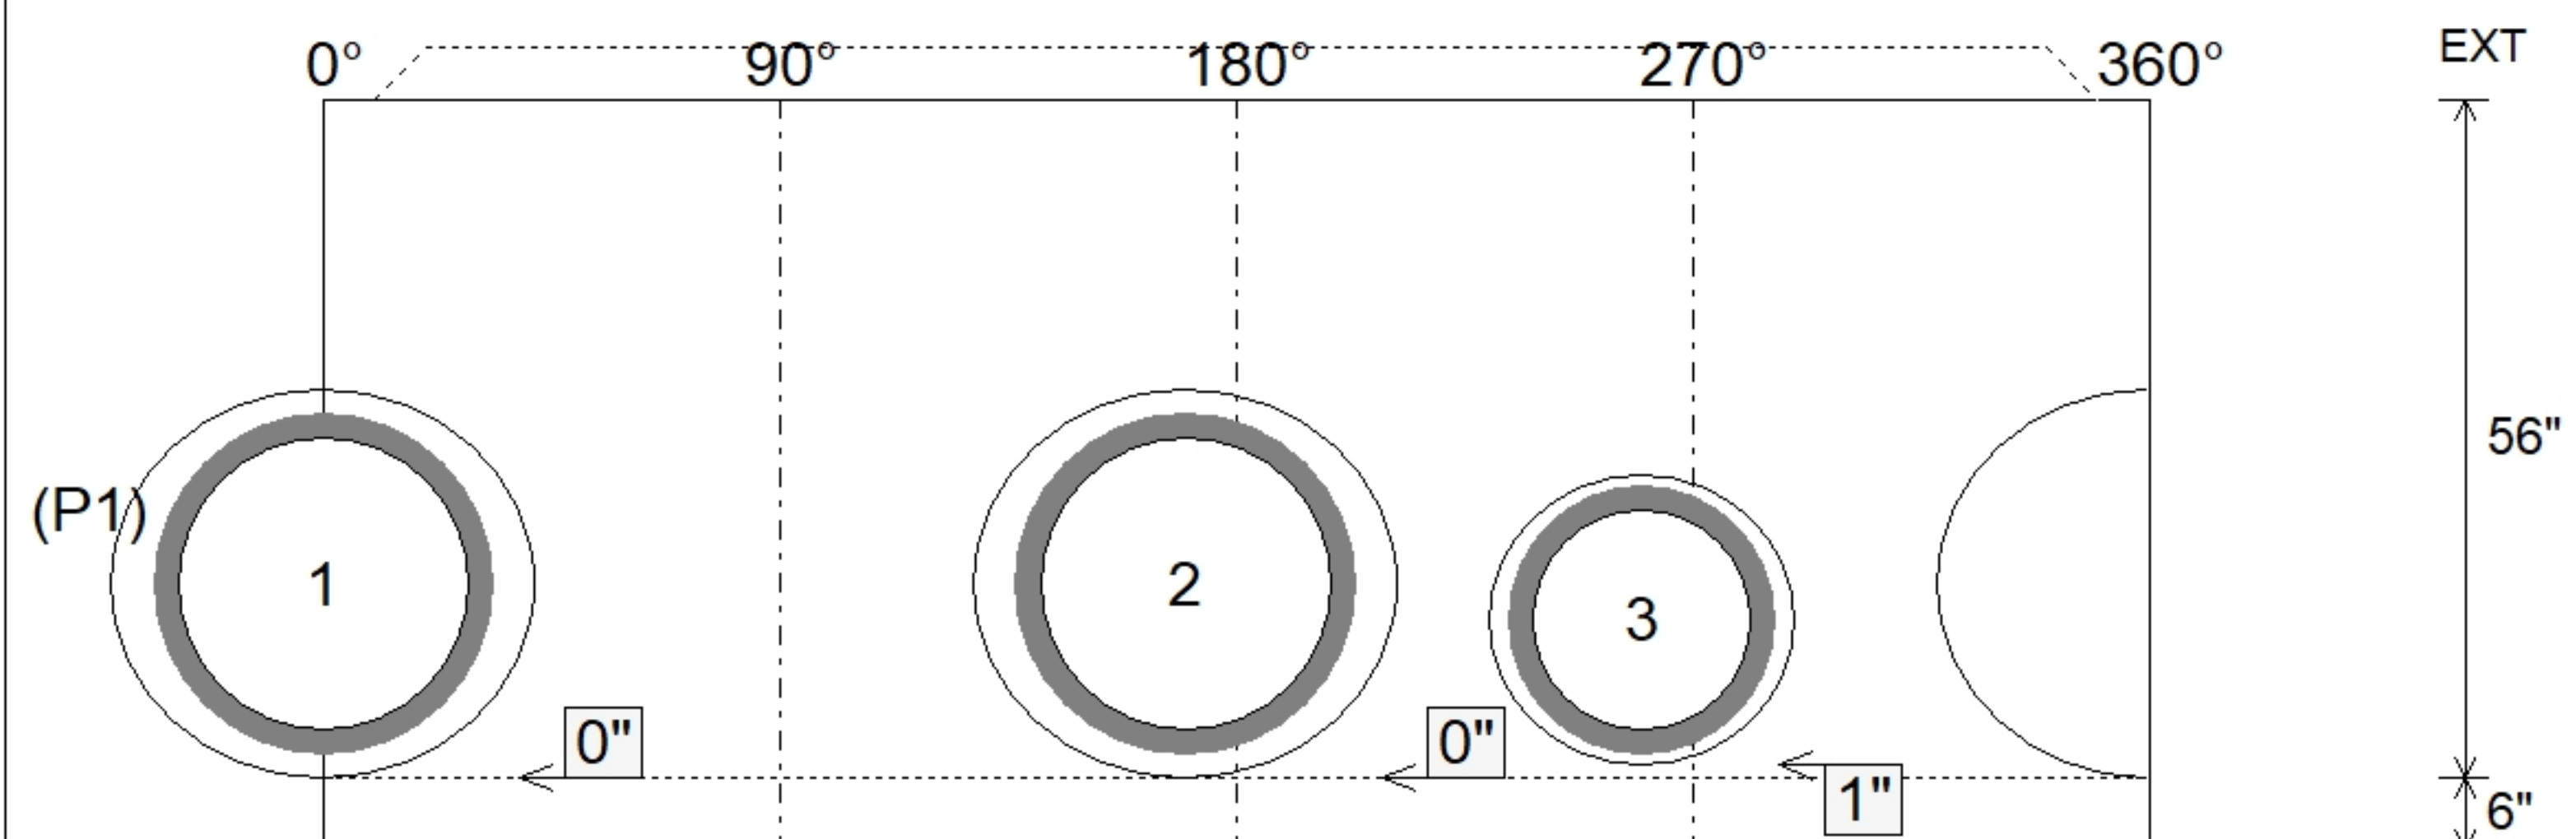

Submittal Drawing
7/10/2026 11:53:56 AM

SUBMITTAL
APPROVED BY: