

Contractor: Eaton Asphalt

TECH: Jared - A


Plant: 100




Slack: 0"

(SPACED AT 12" CC) AROUND THE 15" X 27" HOLE


Structure Total: 6250 lb

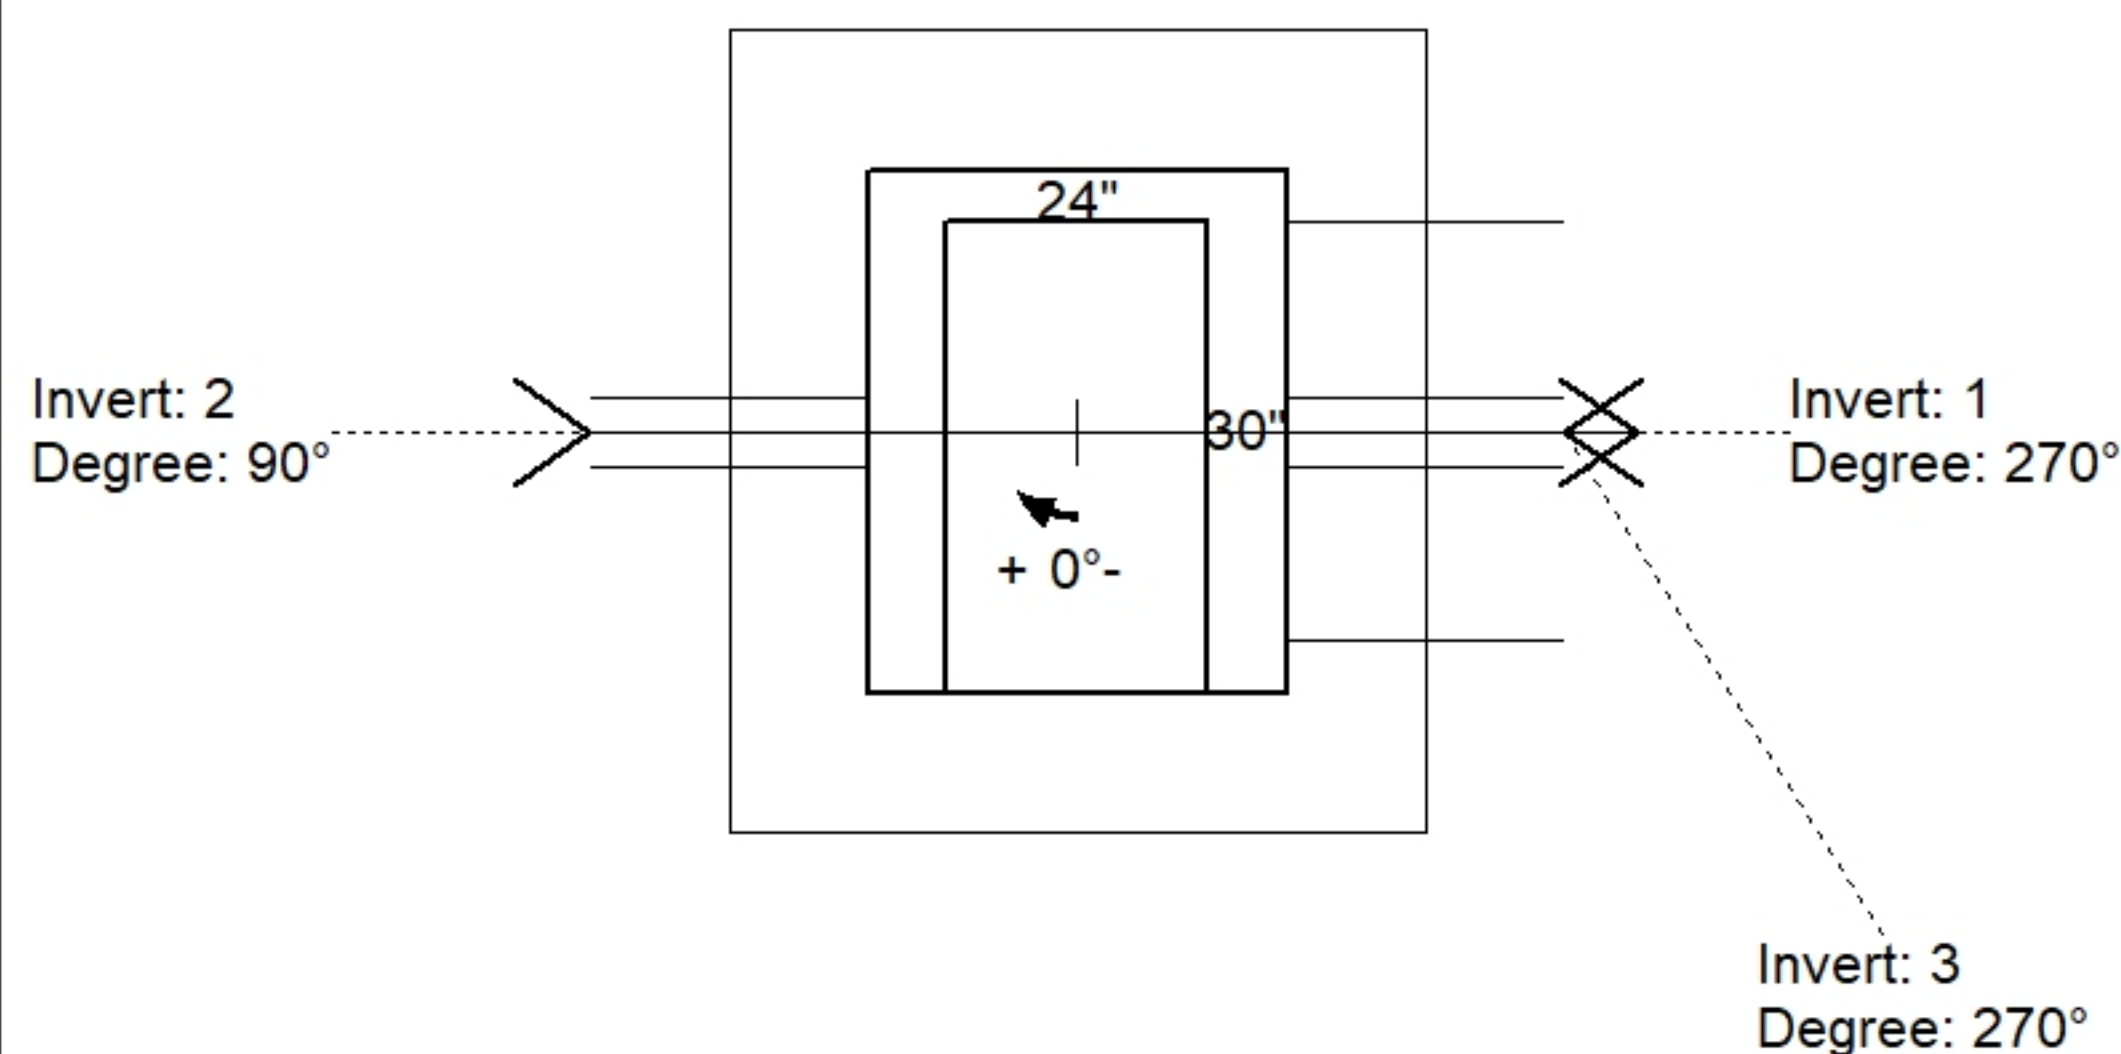

Position	Elev	Angle	Pipe	Pipe OD	Hole	Connector	Up (')	Ref
Rim	890.77'							
Reducer								
Invert 1	885.77'	270°	18" ADS N-12	22"	24"	Hole 24	-3"	P1
Invert 2	888.57'	90°	4" WEEP HOLE	4"	4"	Hole 4	33.6"	P1
Invert 3	888.57'	270°	4" WEEP HOLE	4"	4"	Hole 4	33.6"	P1
Invert 4								
Invert 5								
Invert 6								
Invert 7								
Invert 8								

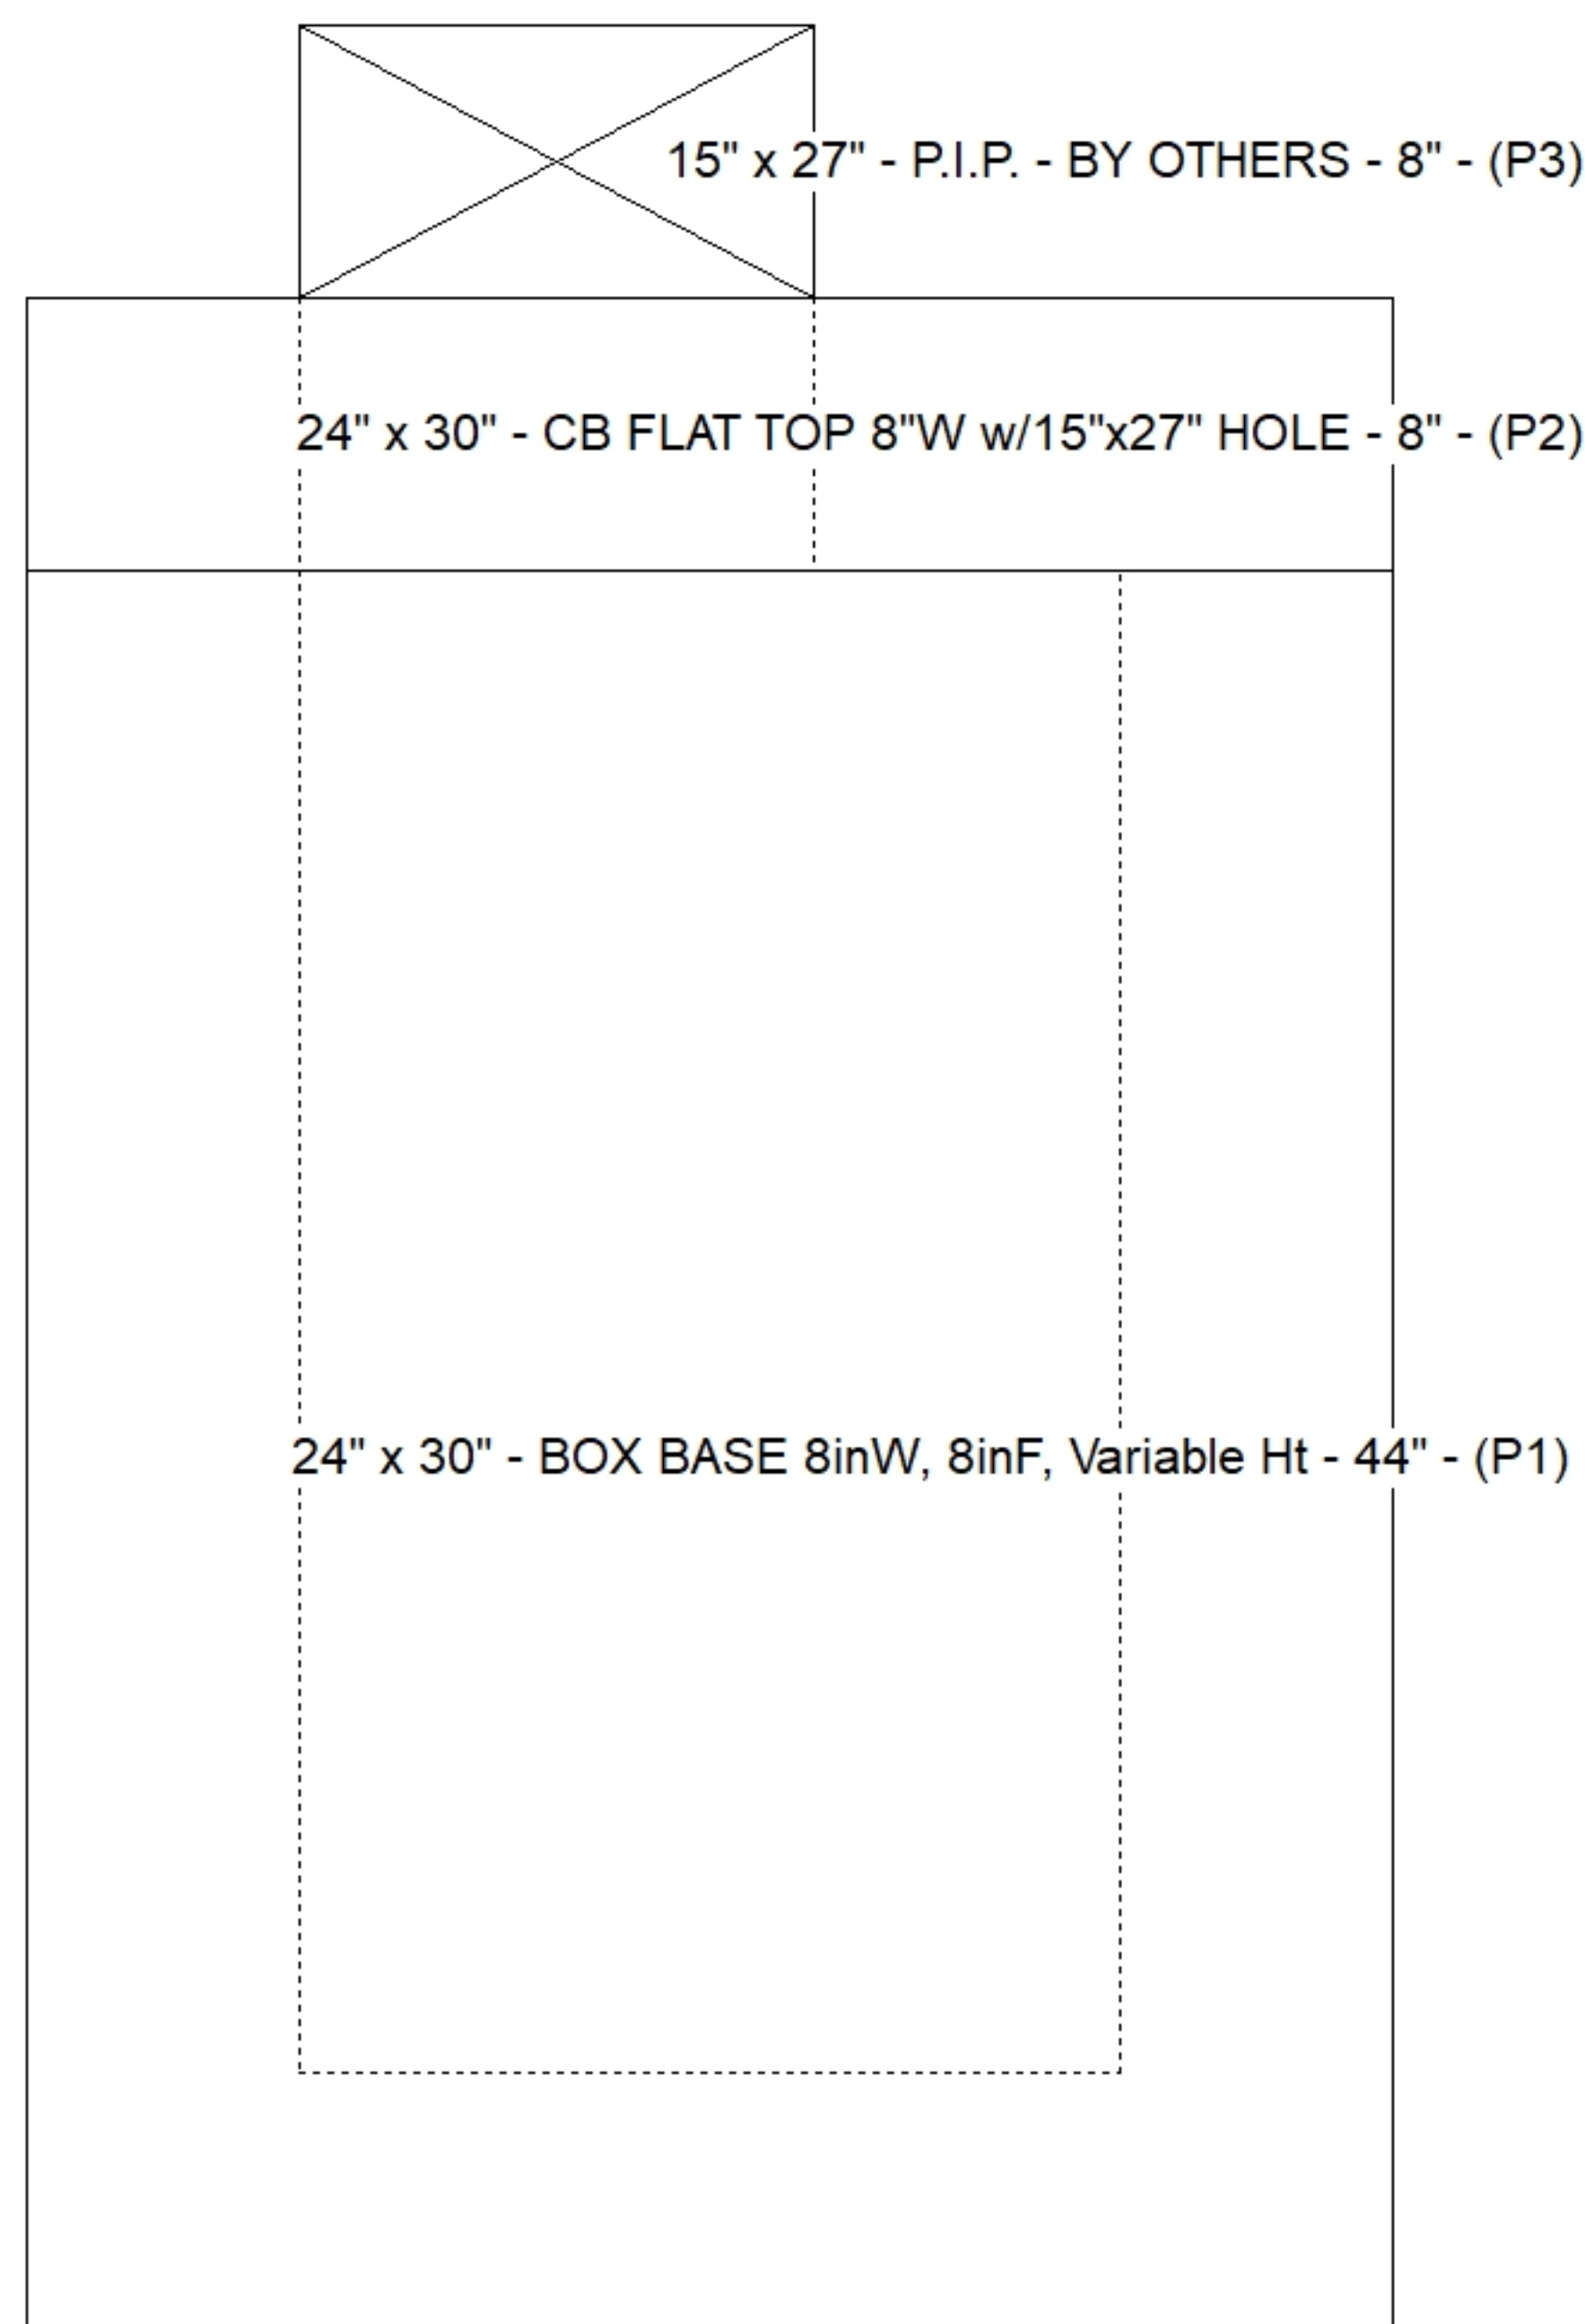

(P1)

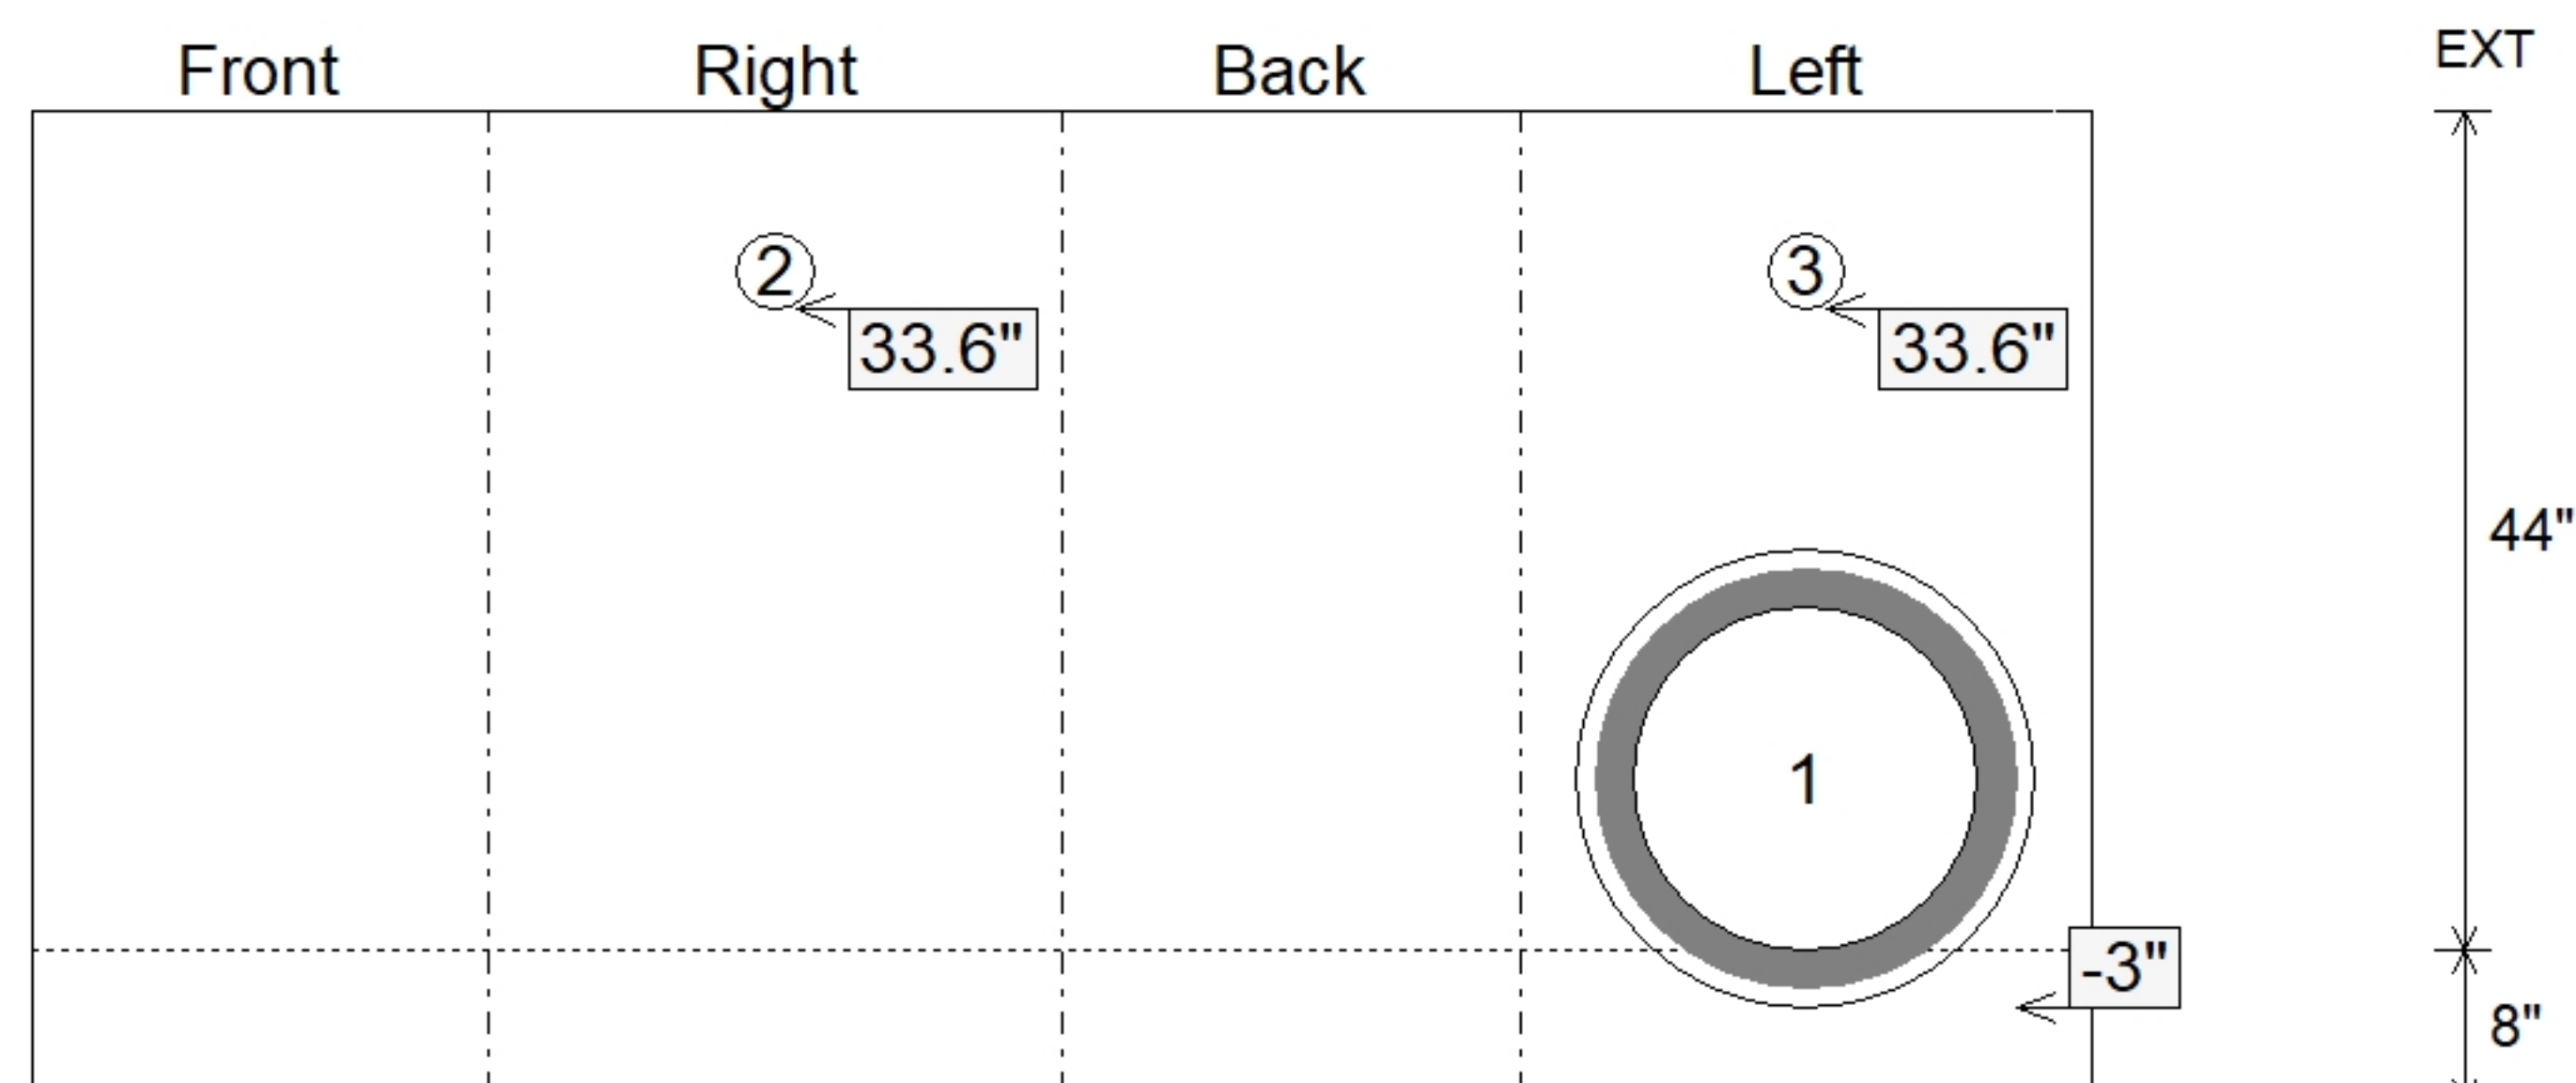

SUBMITTAL
APPROVED BY: