

Contractor: Eaton Asphalt

Plant: 100




Floor (Bot): 911.483'
Overall Height: 5.75'
Slack: 0.2"


1. HOE KY-345 SET (CBI B) PROVIDED BY ICAST.
2. CONCRETE = 4,000 PI AT 28 DAYS.
3. REINFORCING PER ASTM A615 (GRADE 60).
 - TOP PHASE (As .62) #5 BARS AT 6" C.C.E.W.
 - WALLS (As .31) #5 BARS AT 12" C.C.E.W.
 - FLOOR (As .31) #5 BARS AT 12" C.C.E.W.

P3) 8" x 120" - CB INLET KY B 10' TOP - 9"	1660 lb
P2) 24" x 120" - CB INLET KY B 10' BOTTOM LEFT - 17"	2650 lb
P1) 24" x 24" - BOX BASE 8inW, 8inF, Variable Ht - 35"	3786 lb
1) CASTING - HOE KY-345 SET (CBI B)	290 lb
1) 24" x 24" - Conseal CS-102 1.00"	0 lb
1) Hole - 24	0 lb
2) Hole - 8	0 lb


Structure Total:	8387 lb

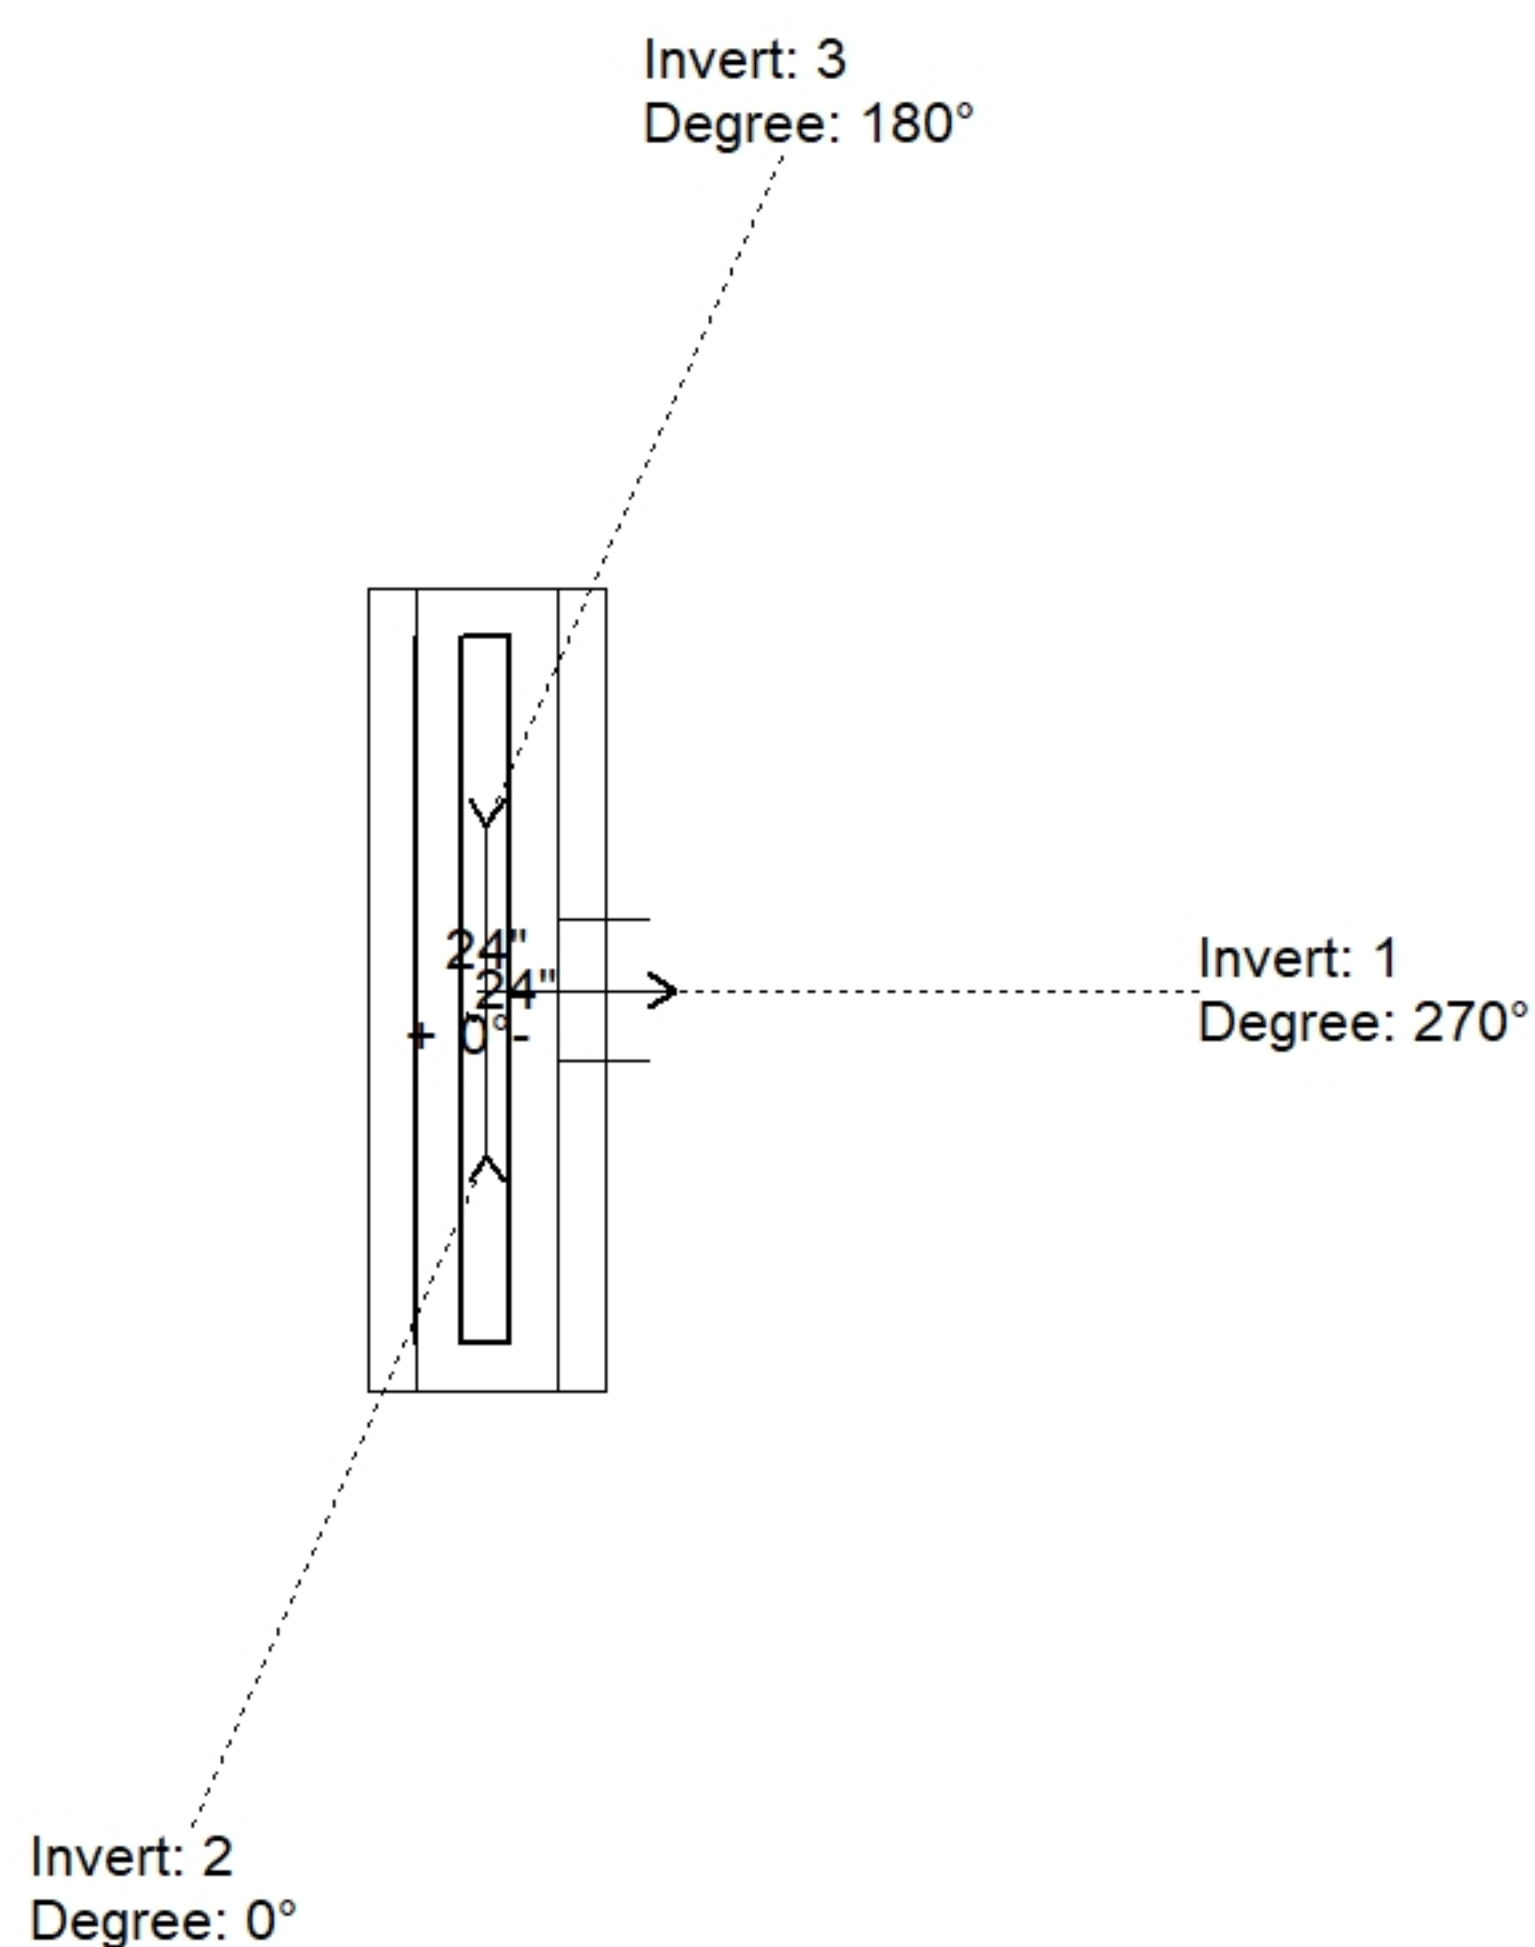

Position	Elev	Angle	Pipe	Pipe OD	Hole	Connector	Up (↓)	Ref
Rim	917.25'							
Reducer								
Invert 1	912.15'	270°	18" ADS N-12	22"	24"	Hole 24	-3"	P1
Invert 2	914.23'	0°	4" HDPE (perf pipe)	4.8"	8"	Hole 8	22.96"	P1
Invert 3	914.23'	180°	4" HDPE (perf pipe)	4.8"	8"	Hole 8	22.96"	P1
Invert 4								
Invert 5								
Invert 6								
Invert 7								
Invert 8								

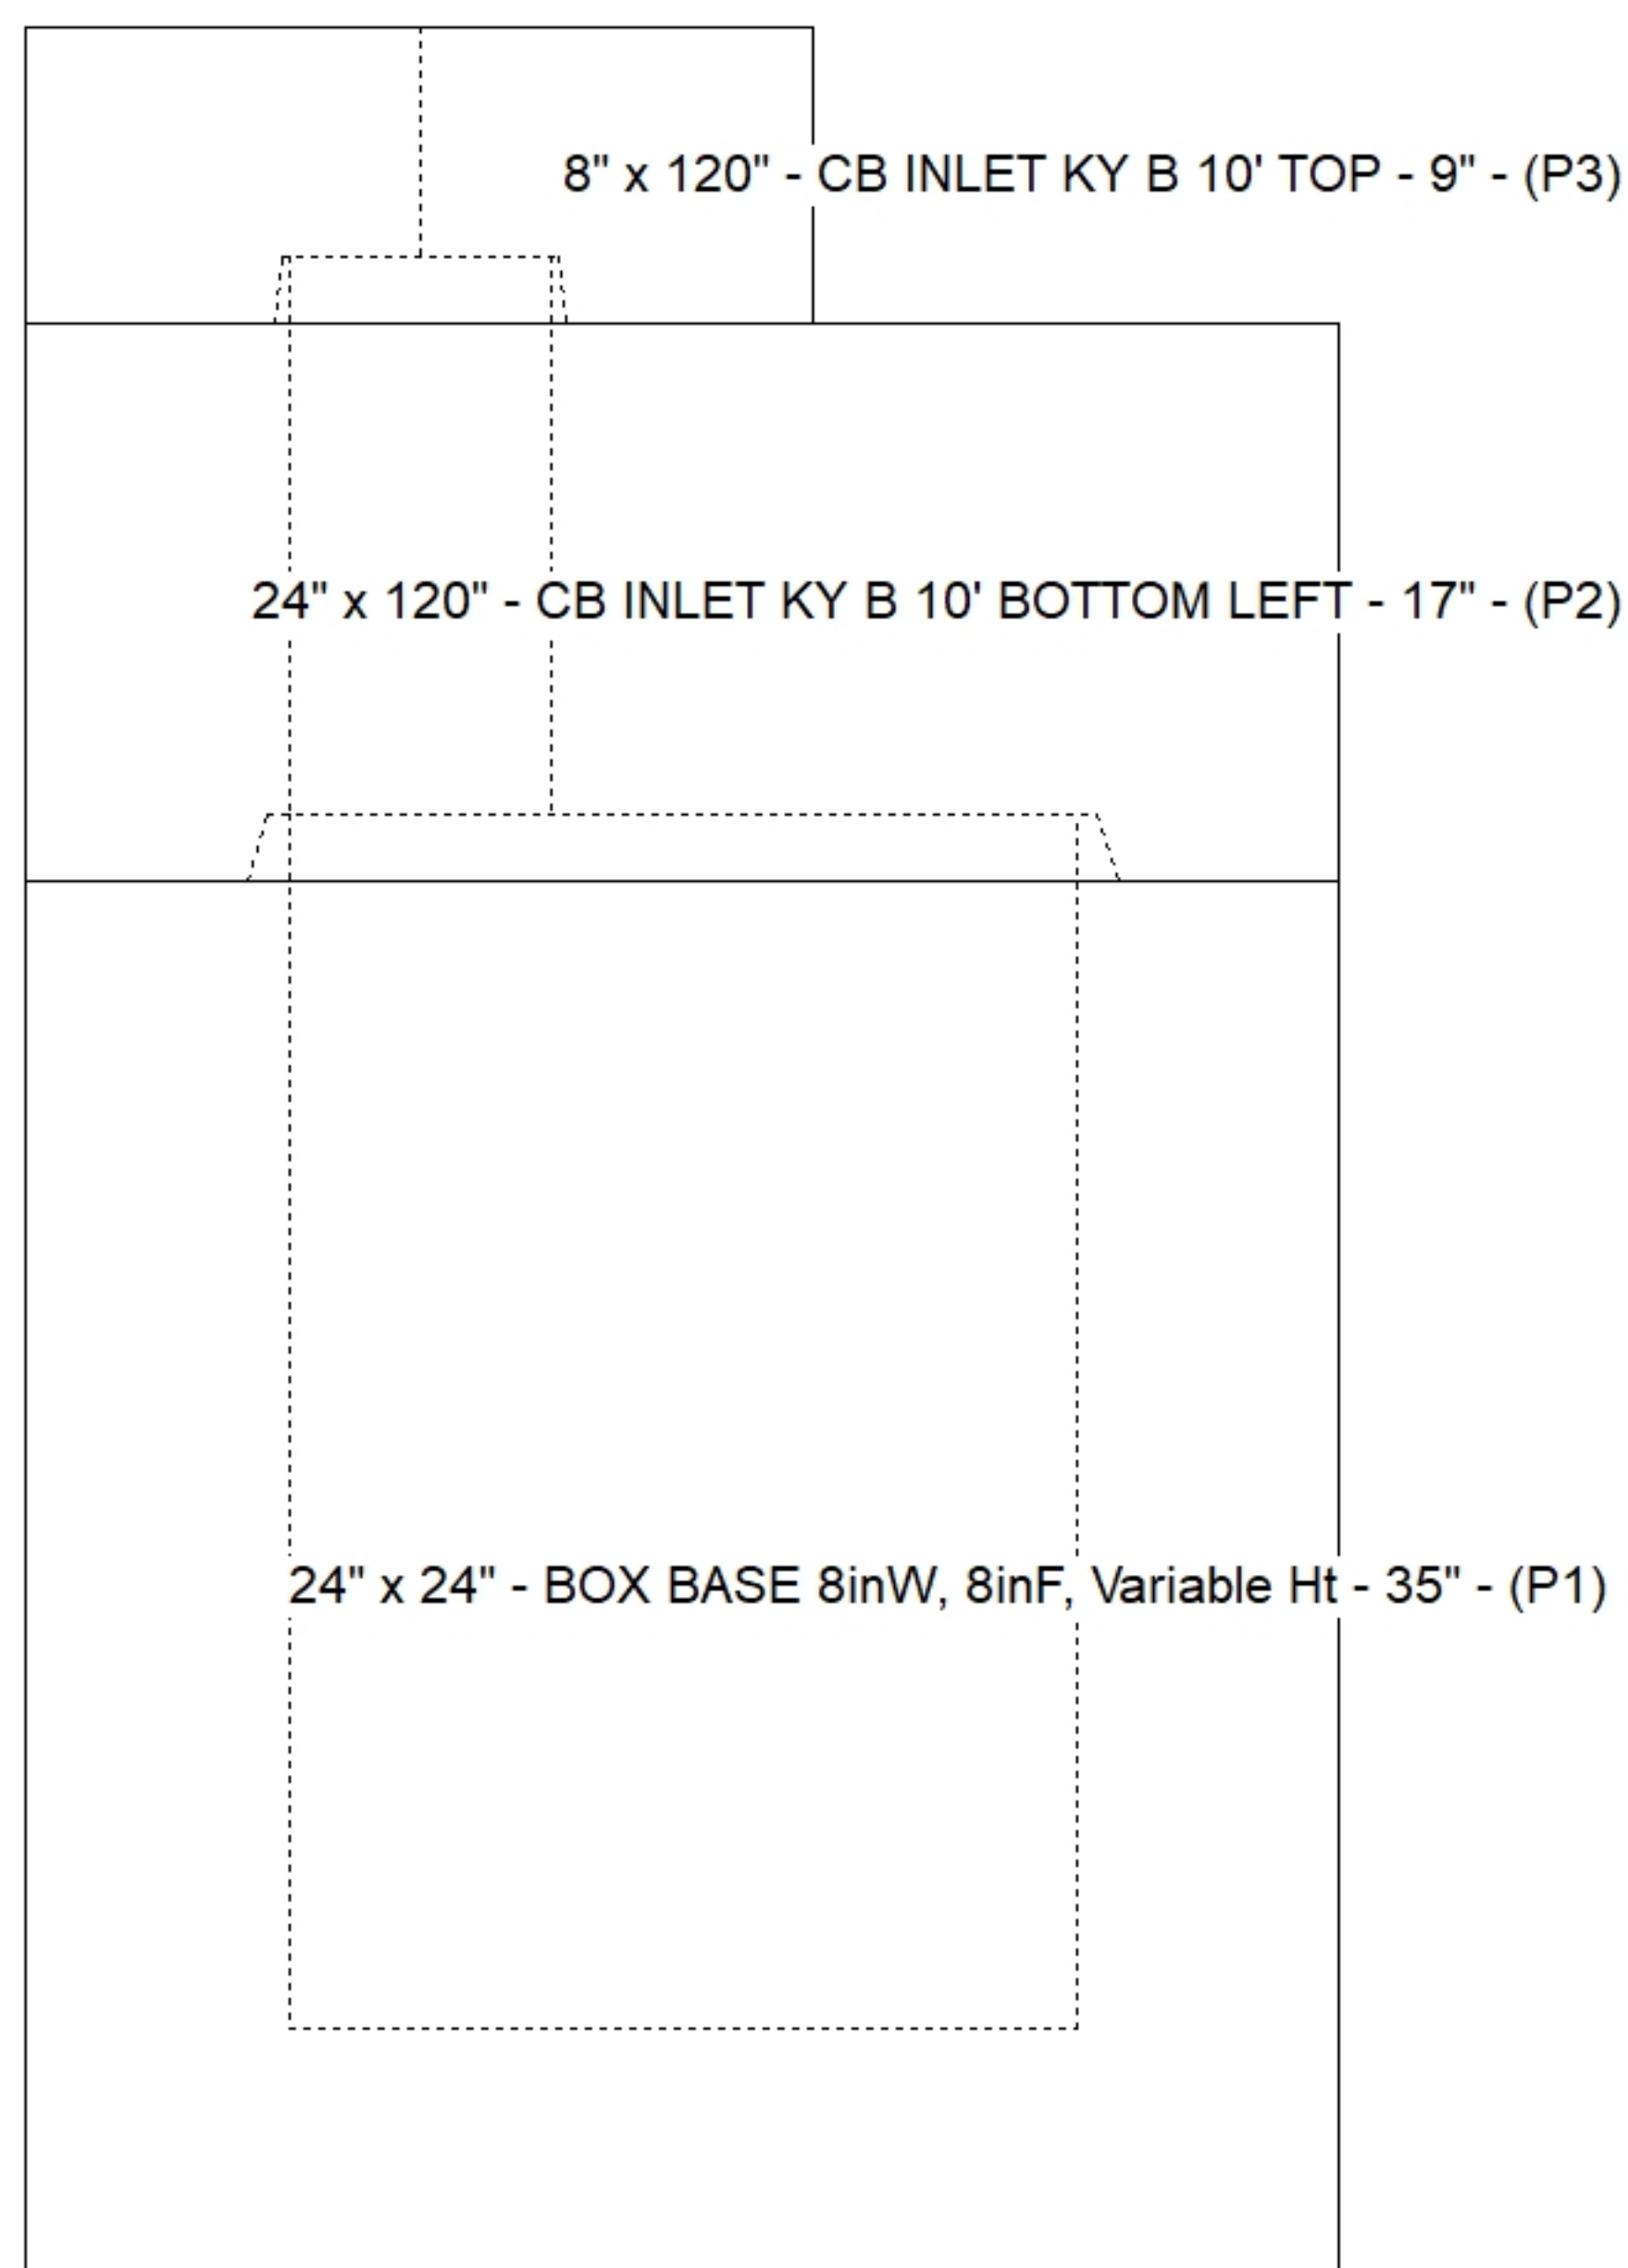

Default - Interior Dimensions

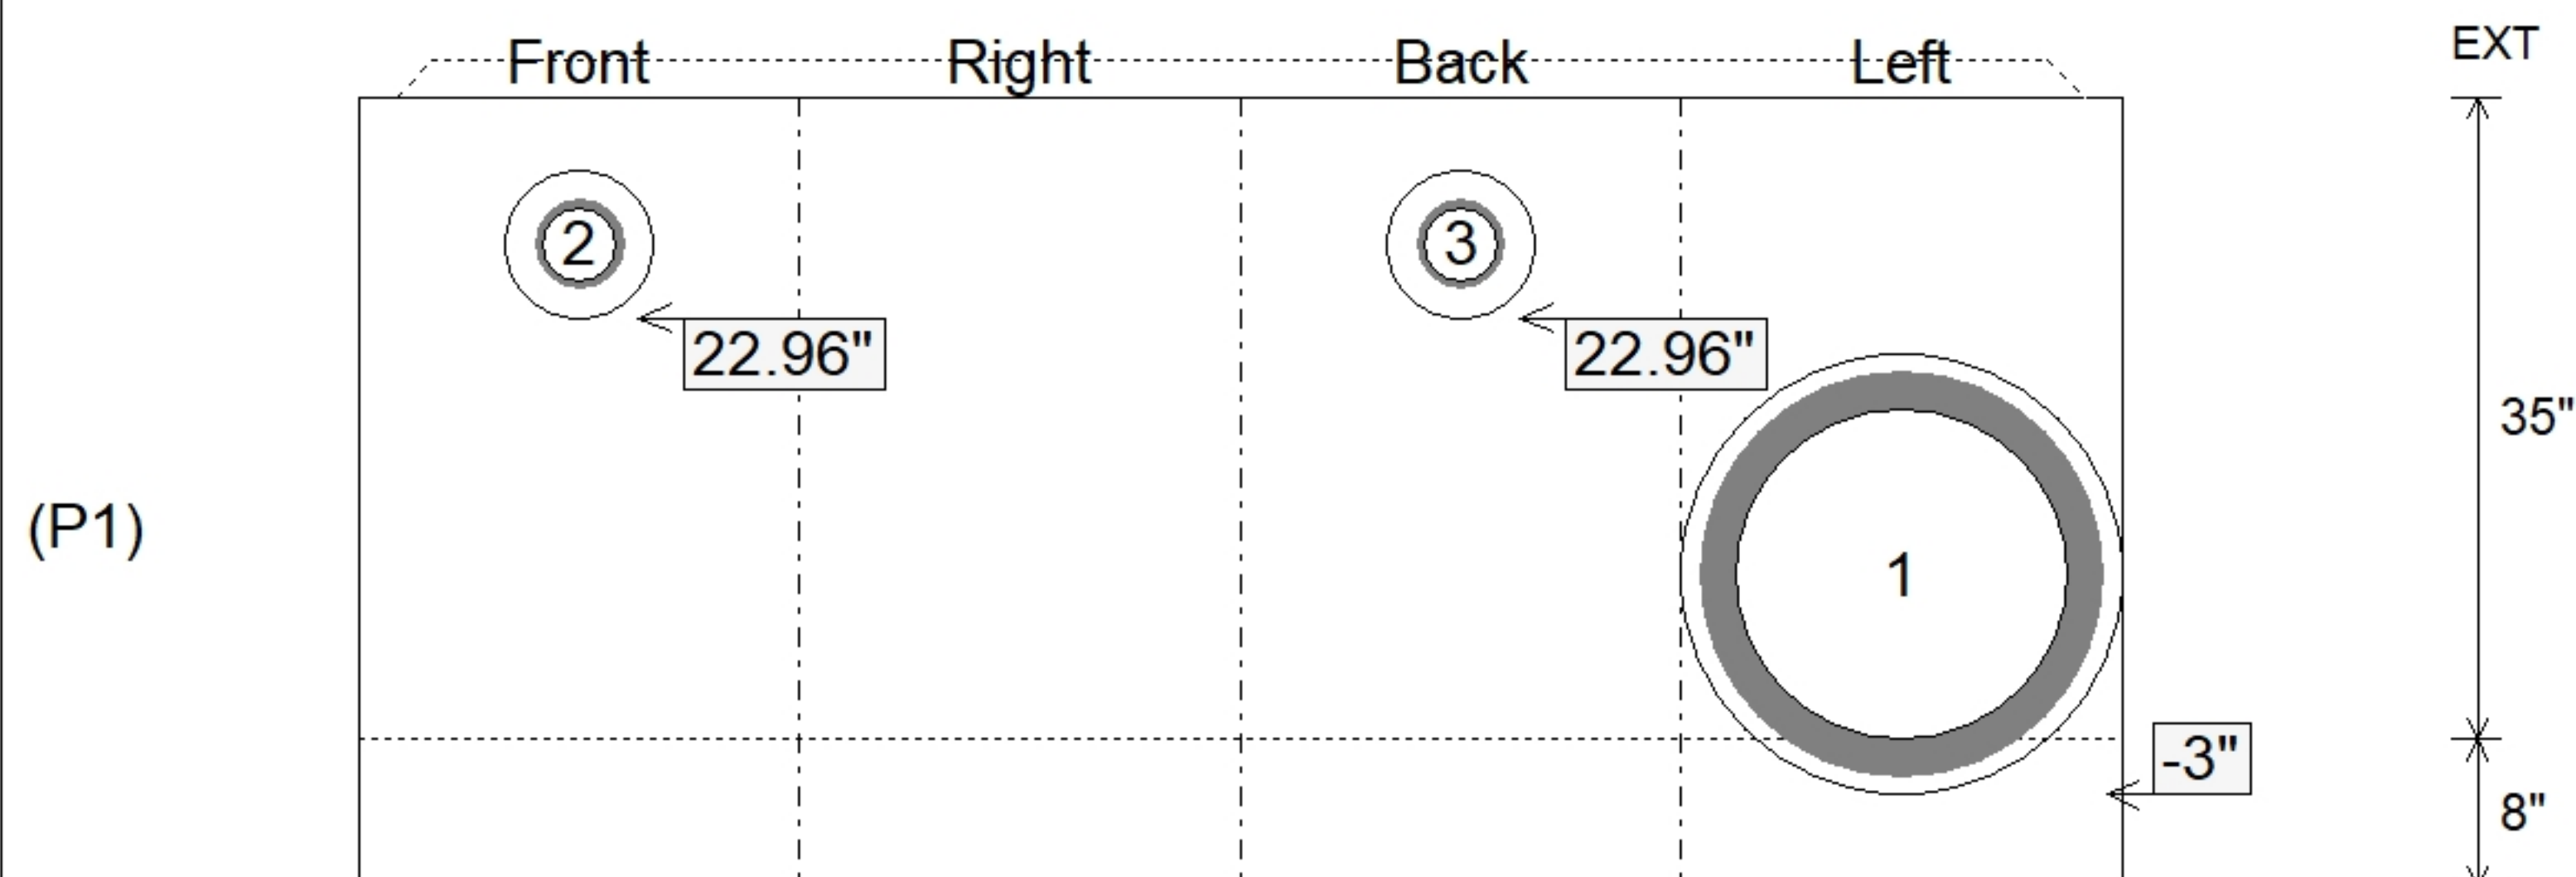

SUBMITTAL
APPROVED BY: