

Contractor: Eaton Asphalt


TECH: Jared - A

Plant: 100





Slack: 0.08"

Structure Total: 12920 lb

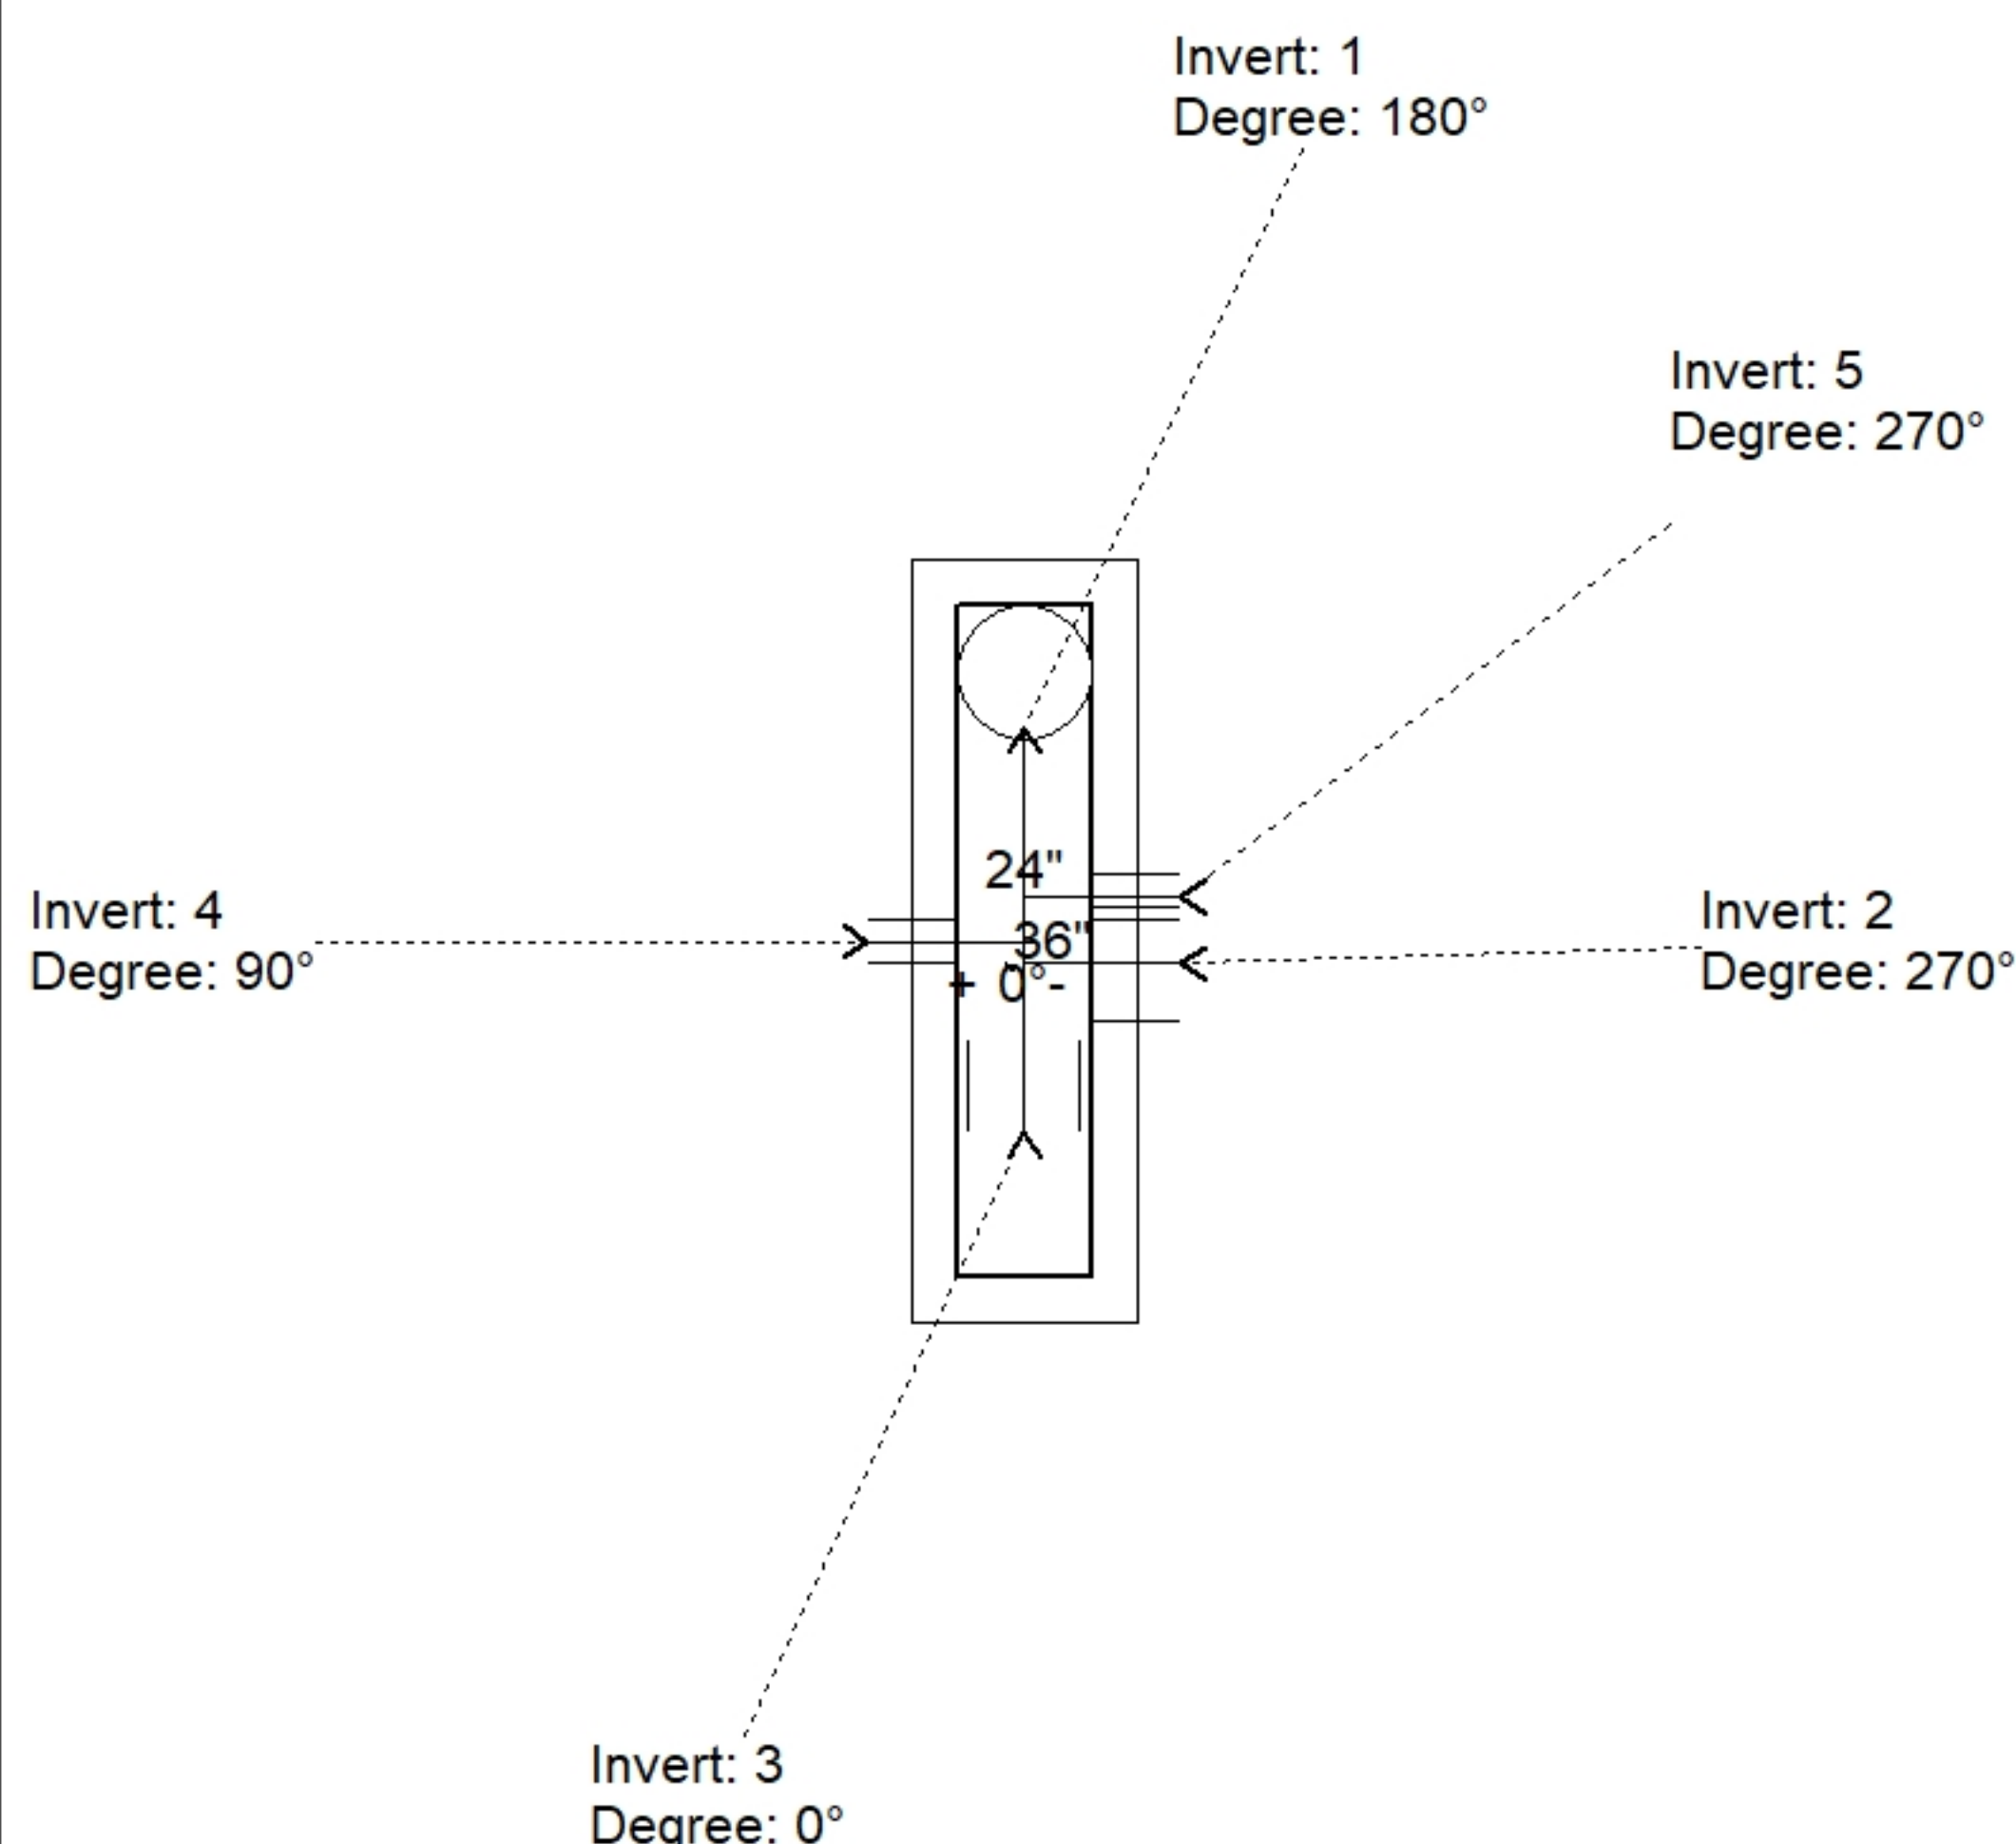

Position	Elev	Angle	Pipe	Pipe OD	Hole	Connector	Up (↓)	Ref
Rim	925.49'							
Reducer								
Invert 1	920.4'	180°	18" ADS N-12	22"	24"	Hole 24	-3"	P1
Invert 2	920.4'	270°	15" ADS N-12	18"	20"	Hole 20	-2.5"	P1
Invert 3	920.4'	0°	15" ADS N-12	18"	20"	Hole 20	-2.5"	P1
Invert 4	922.32'	90°	4" HDPE (perf pipe)	4.8"	8"	Hole 8	21.04"	P1
Invert 5	922.32'	270°	4" HDPE (perf pipe)	4.8"	8"	Hole 8	21.04"	P1
Invert 6								
Invert 7								
Invert 8								

Default - Interior Dimensions

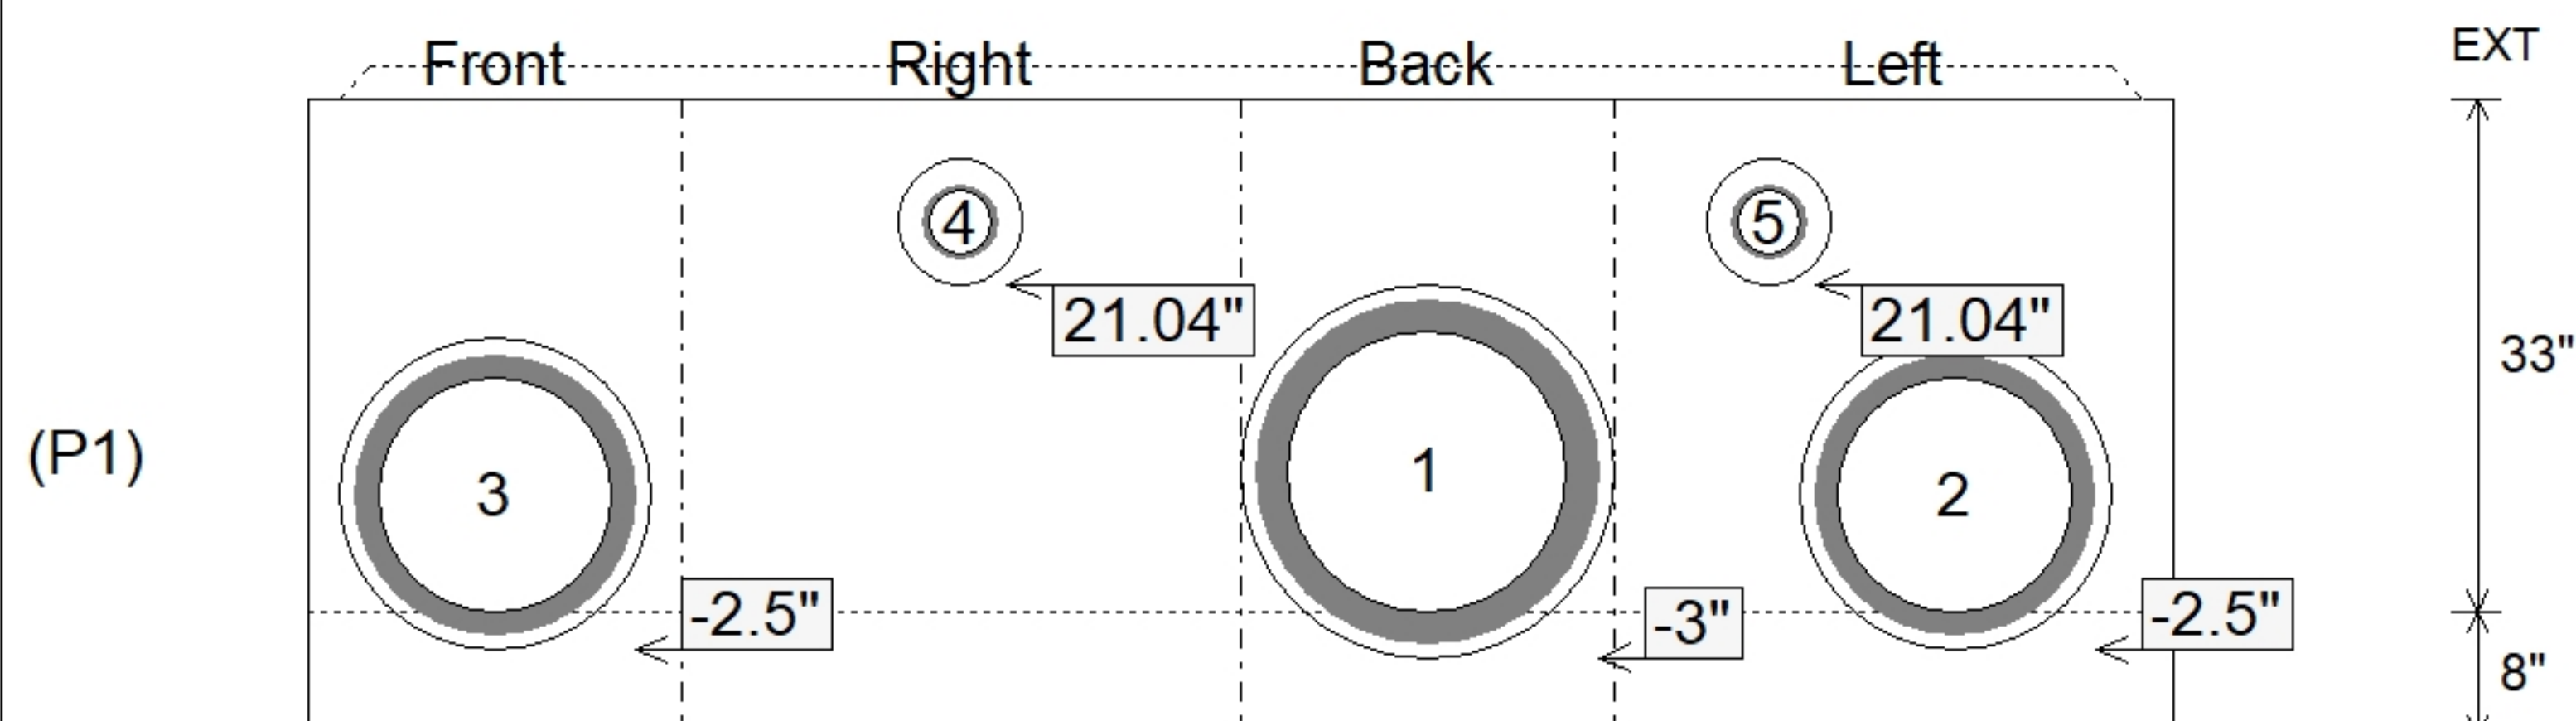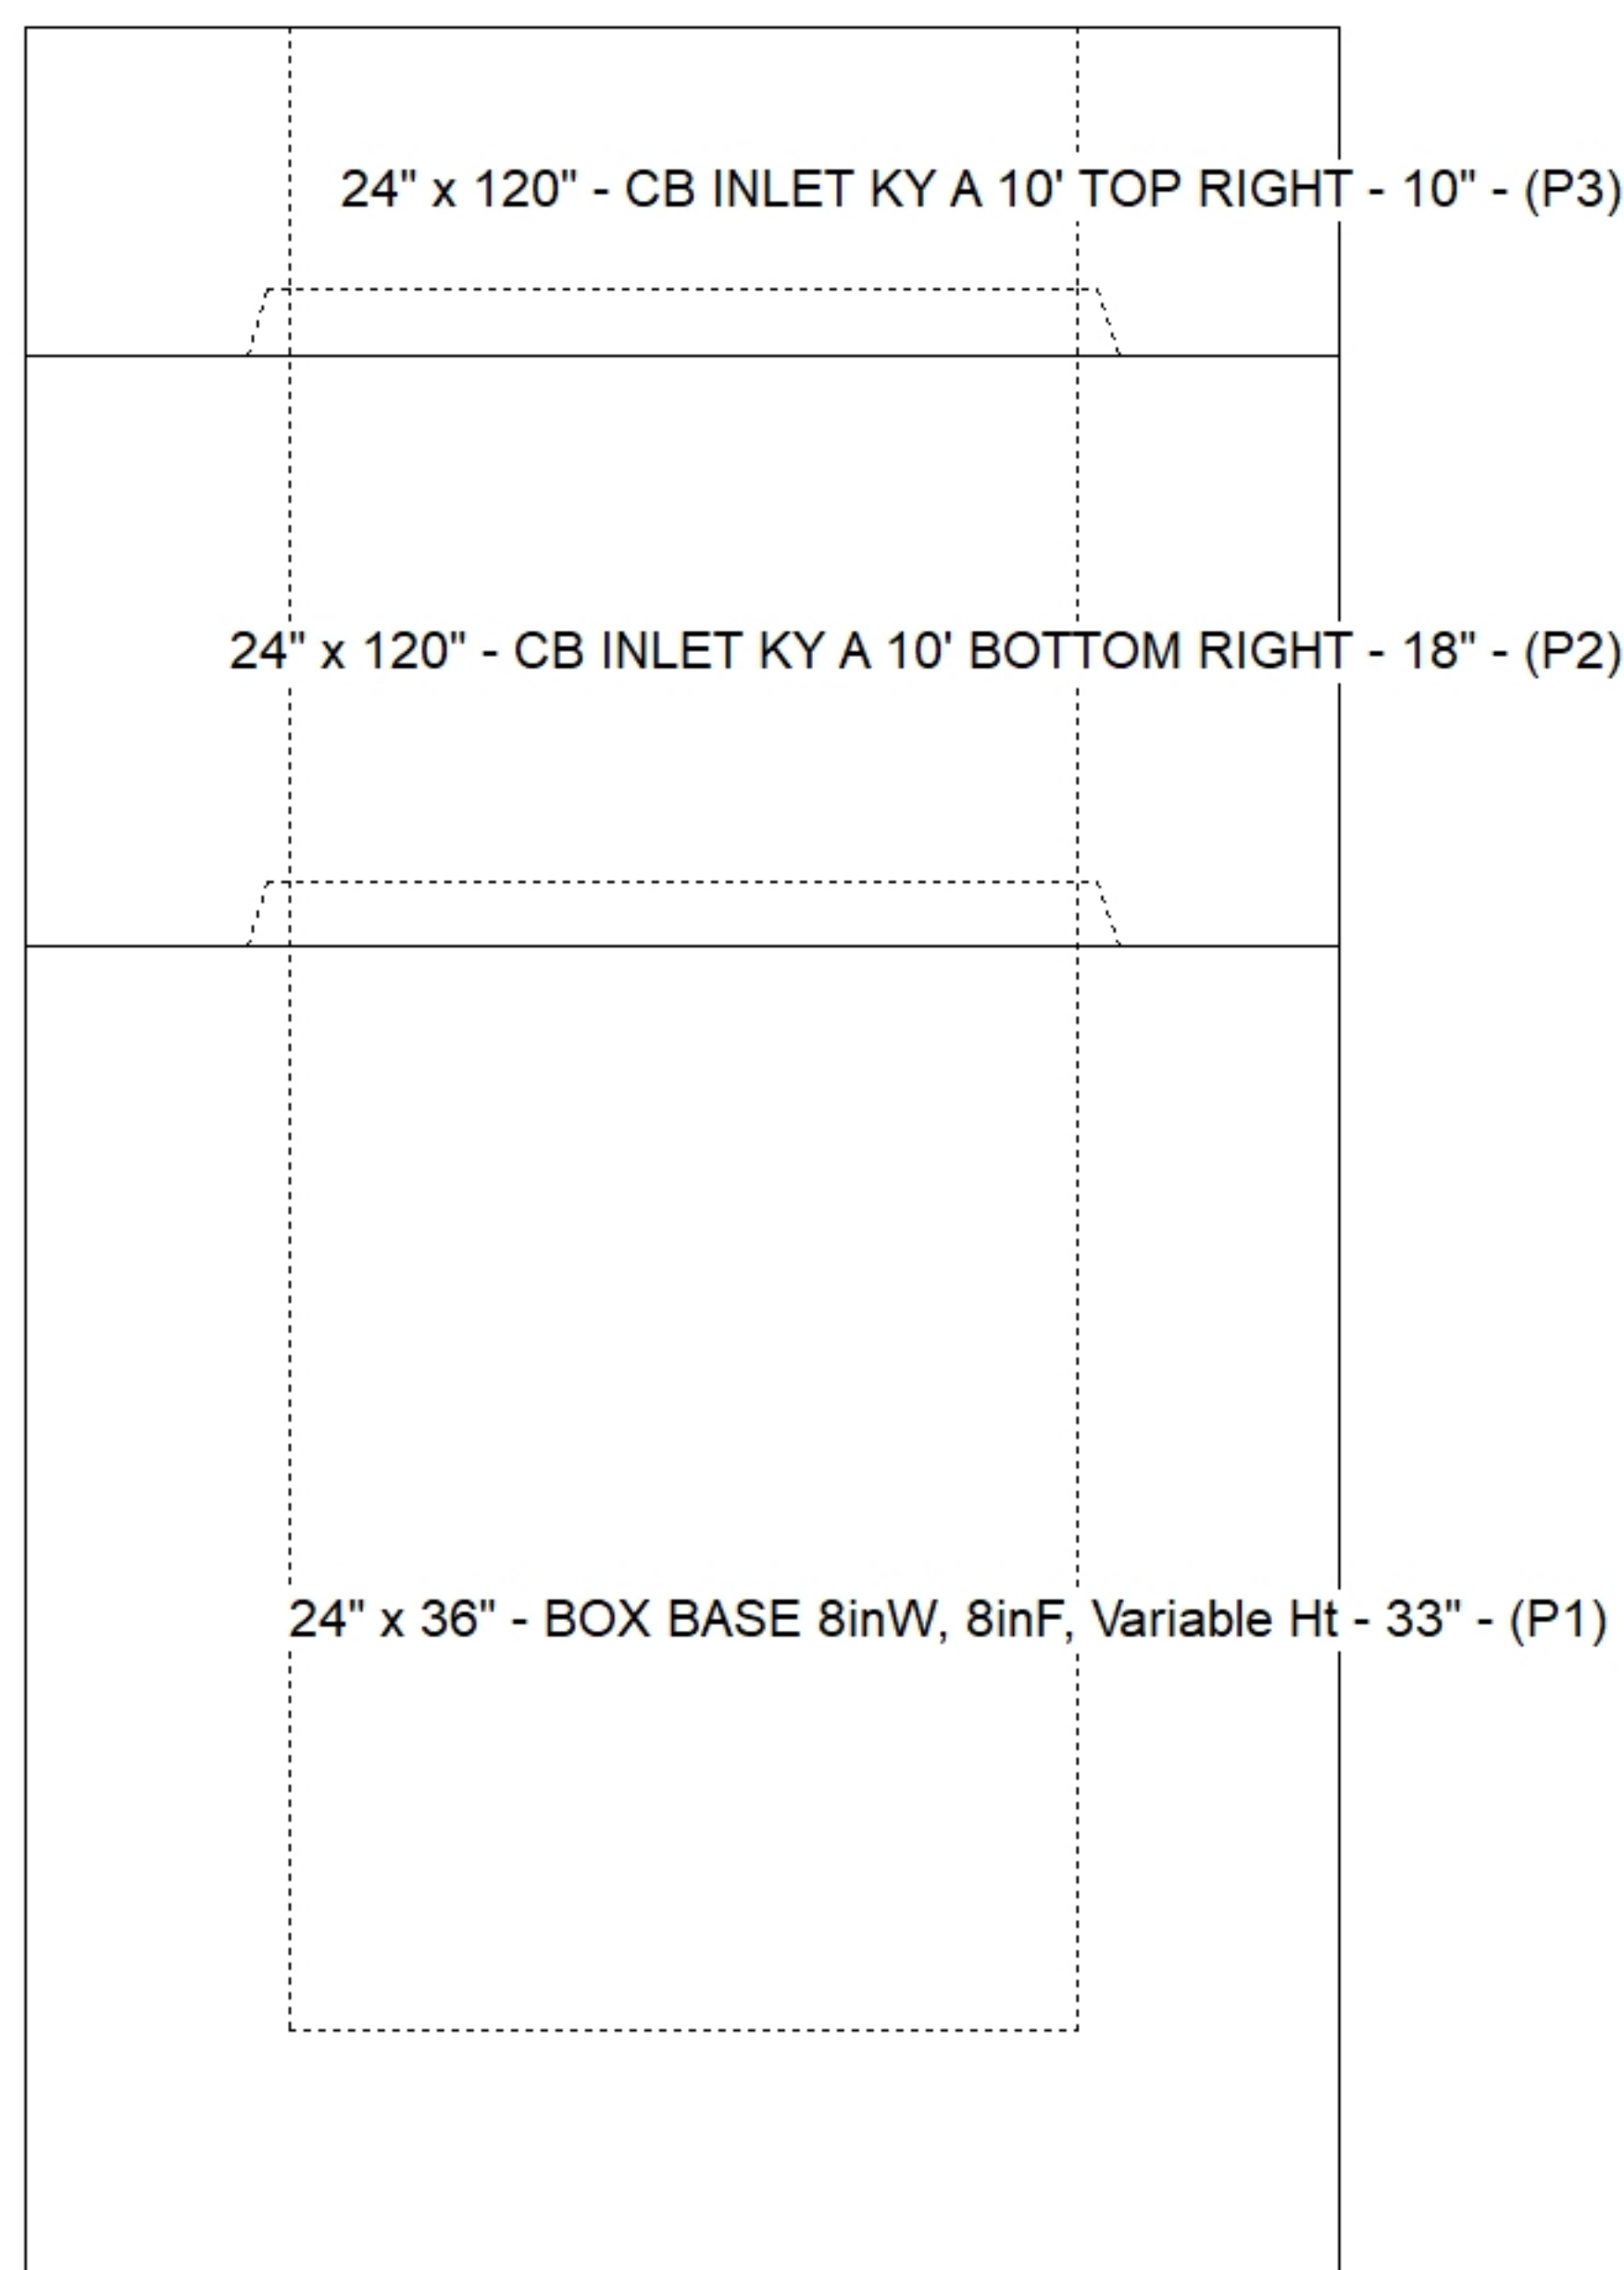

Submittal Drawing
7/2/2026 9:16:14 AM

SUBMITTAL
APPROVED BY: