

Contractor: Eaton Asphalt


TECH: Jared - A

Plant: 100




Slack: 0.96"


Structure Total: 13014 lb

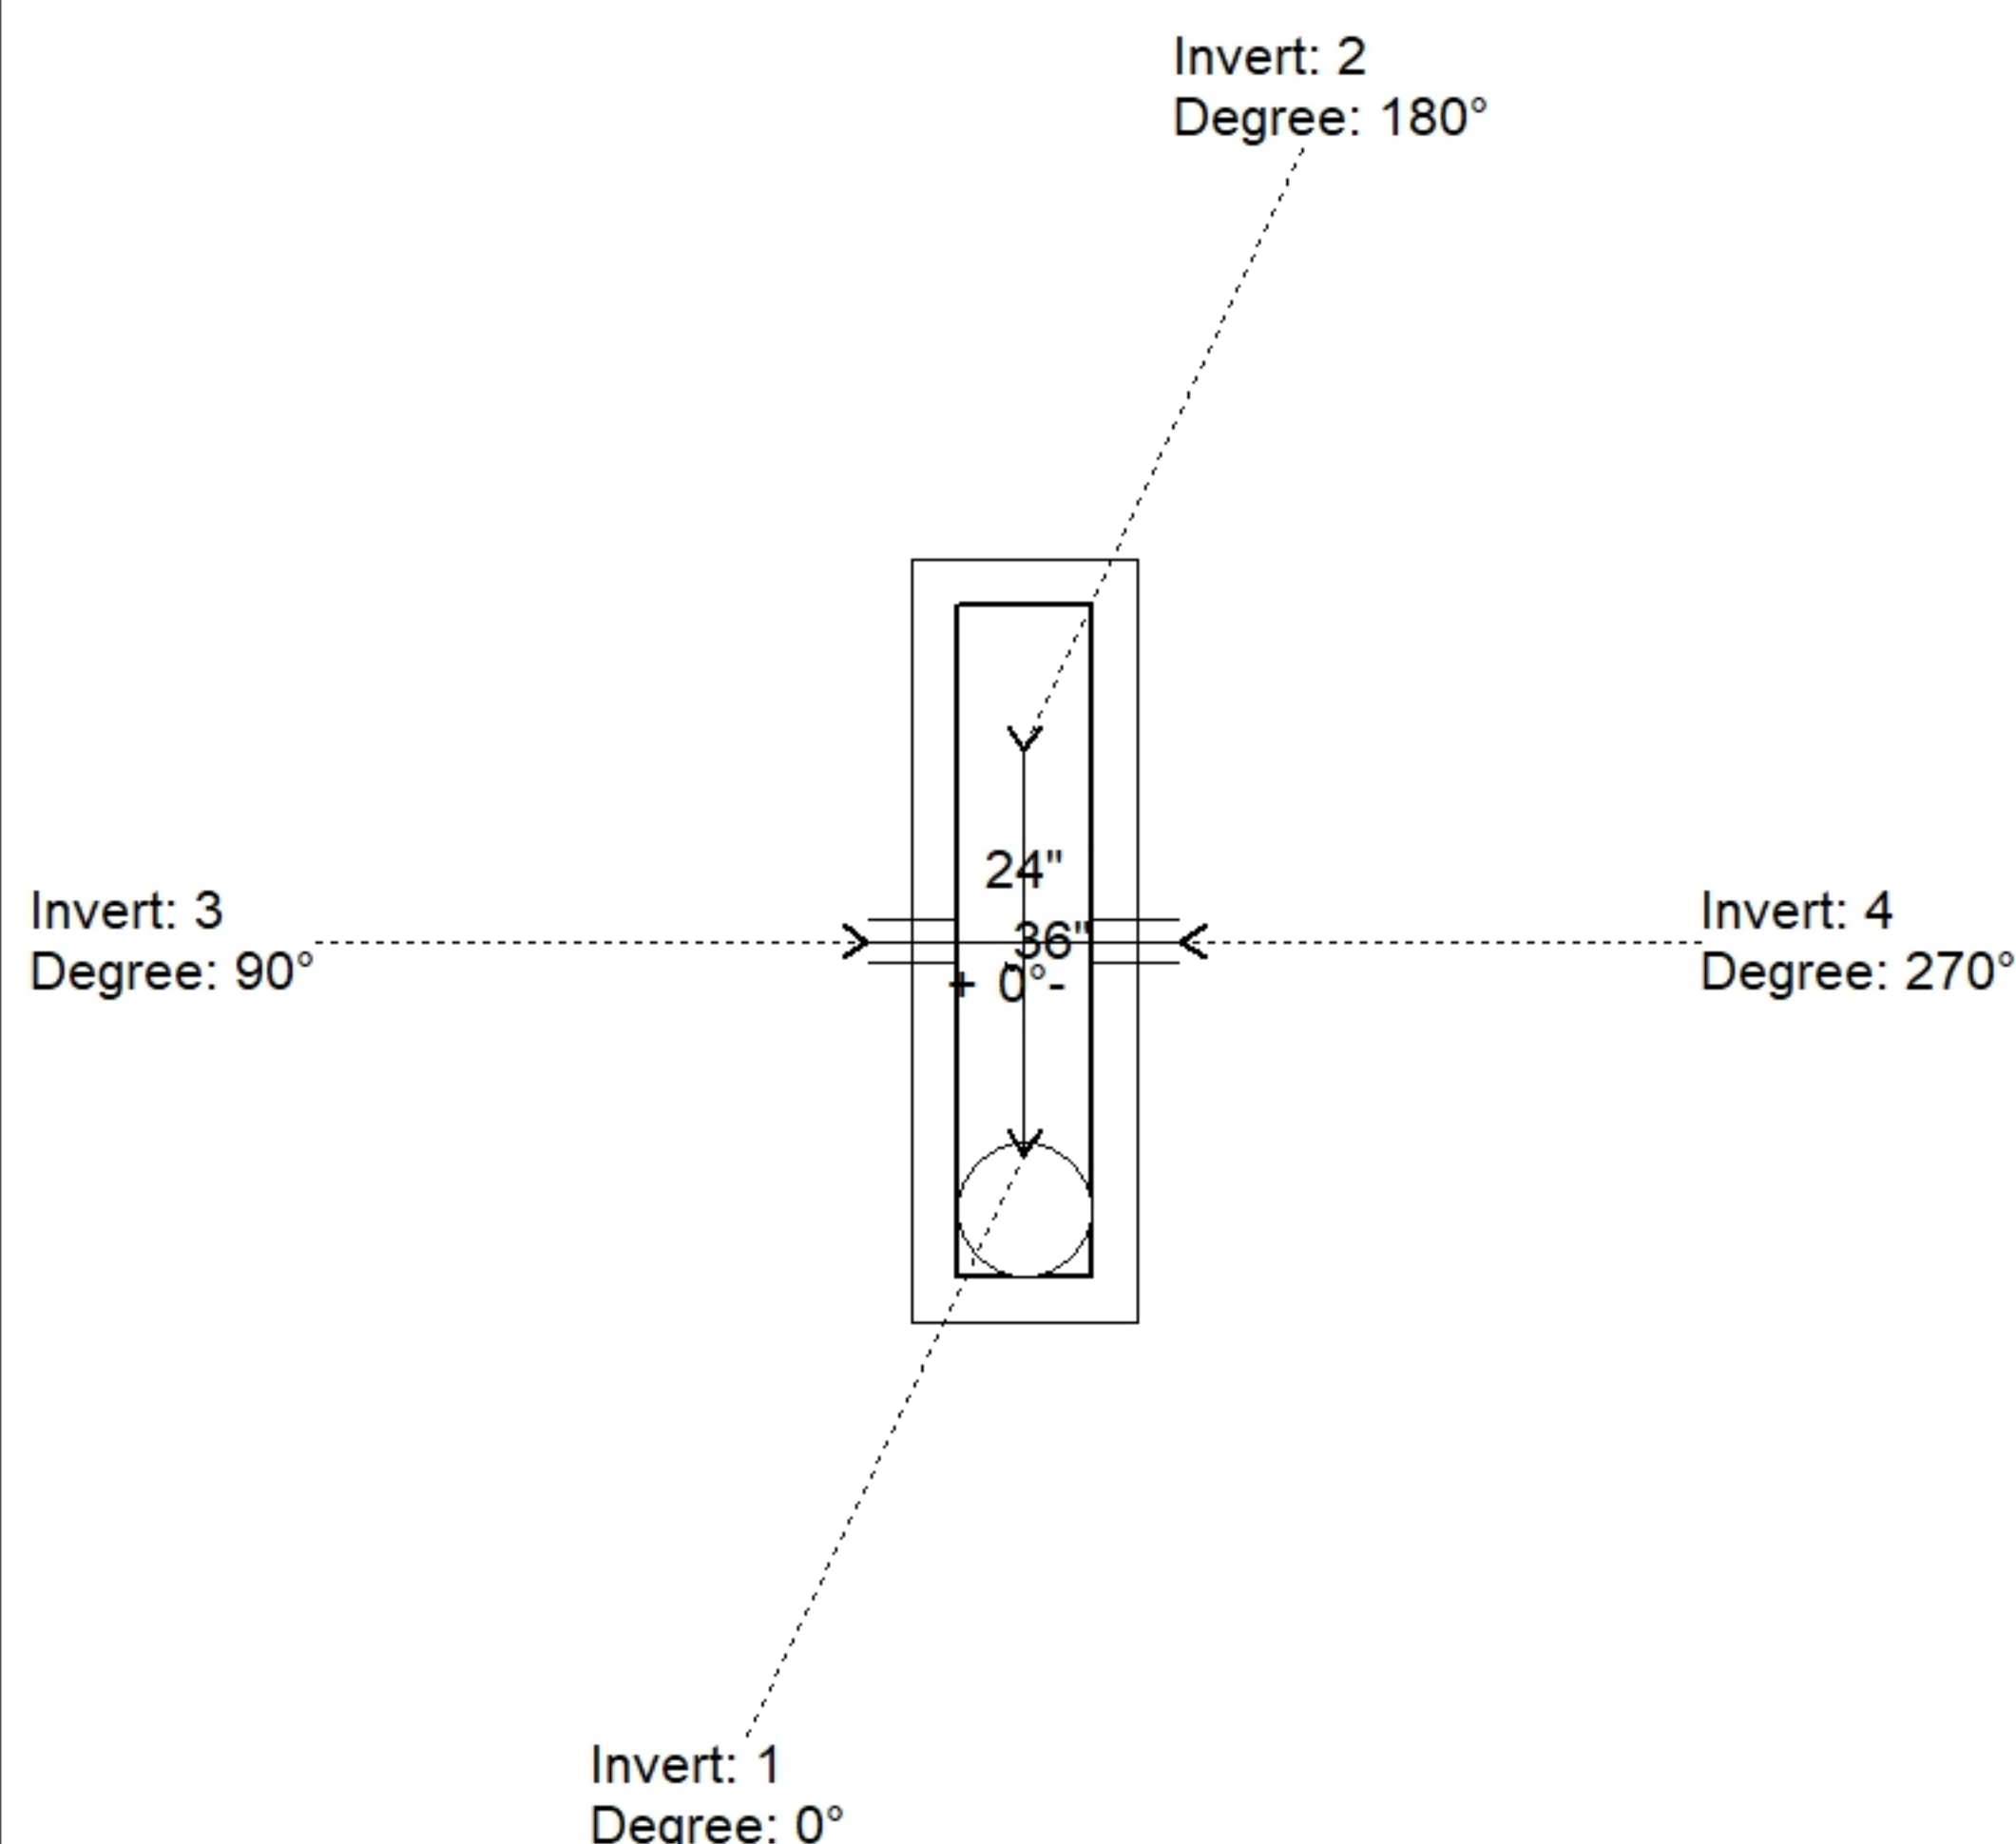

Position	Elev	Angle	Pipe	Pipe OD	Hole	Connector	Up (⌵)	Ref
Rim	913.5'							
Reducer								
Invert 1	908.42'	0°	18" ADS N-12	22"	24"	Hole 24	-3"	P1
Invert 2	908.42'	180°	18" ADS N-12	22"	24"	Hole 24	-3"	P1
Invert 3	910.25'	90°	4" HDPE (perf pipe)	4.8"	8"	Hole 8	19.96"	P1
Invert 4	910.25'	270°	4" HDPE (perf pipe)	4.8"	8"	Hole 8	19.96"	P1
Invert 5								
Invert 6								
Invert 7								
Invert 8								

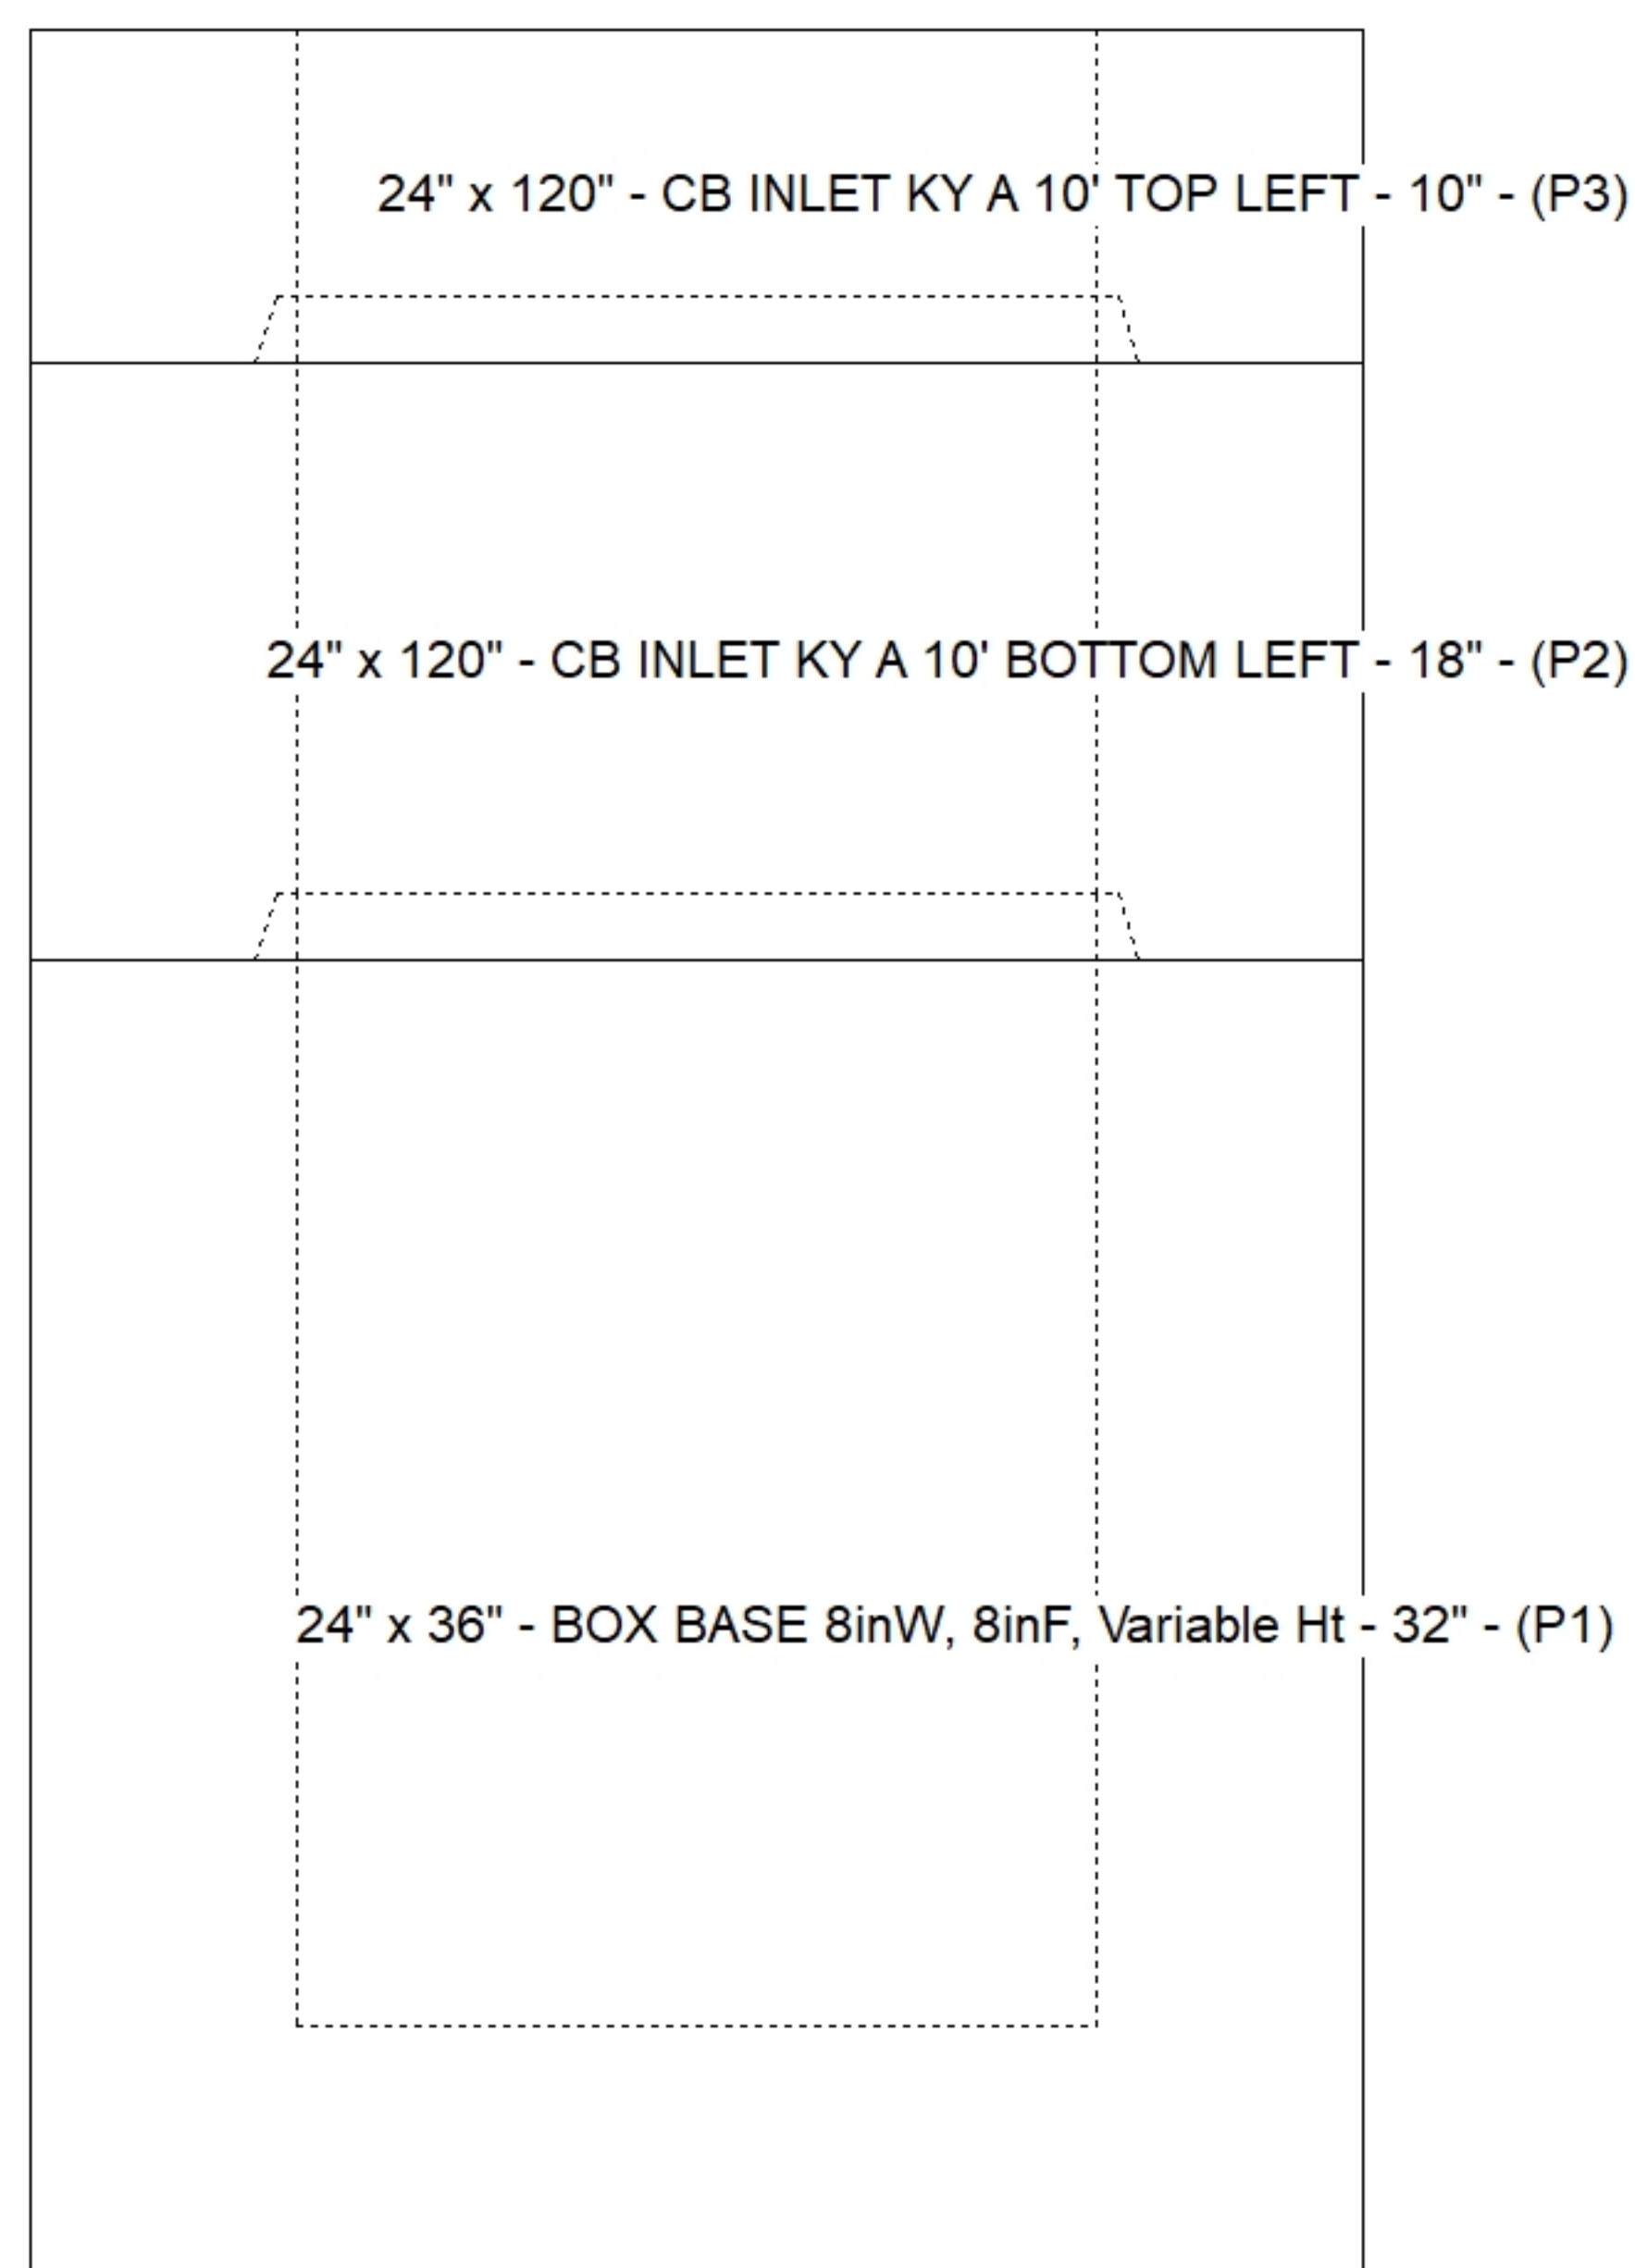

Default - Interior Dimensions

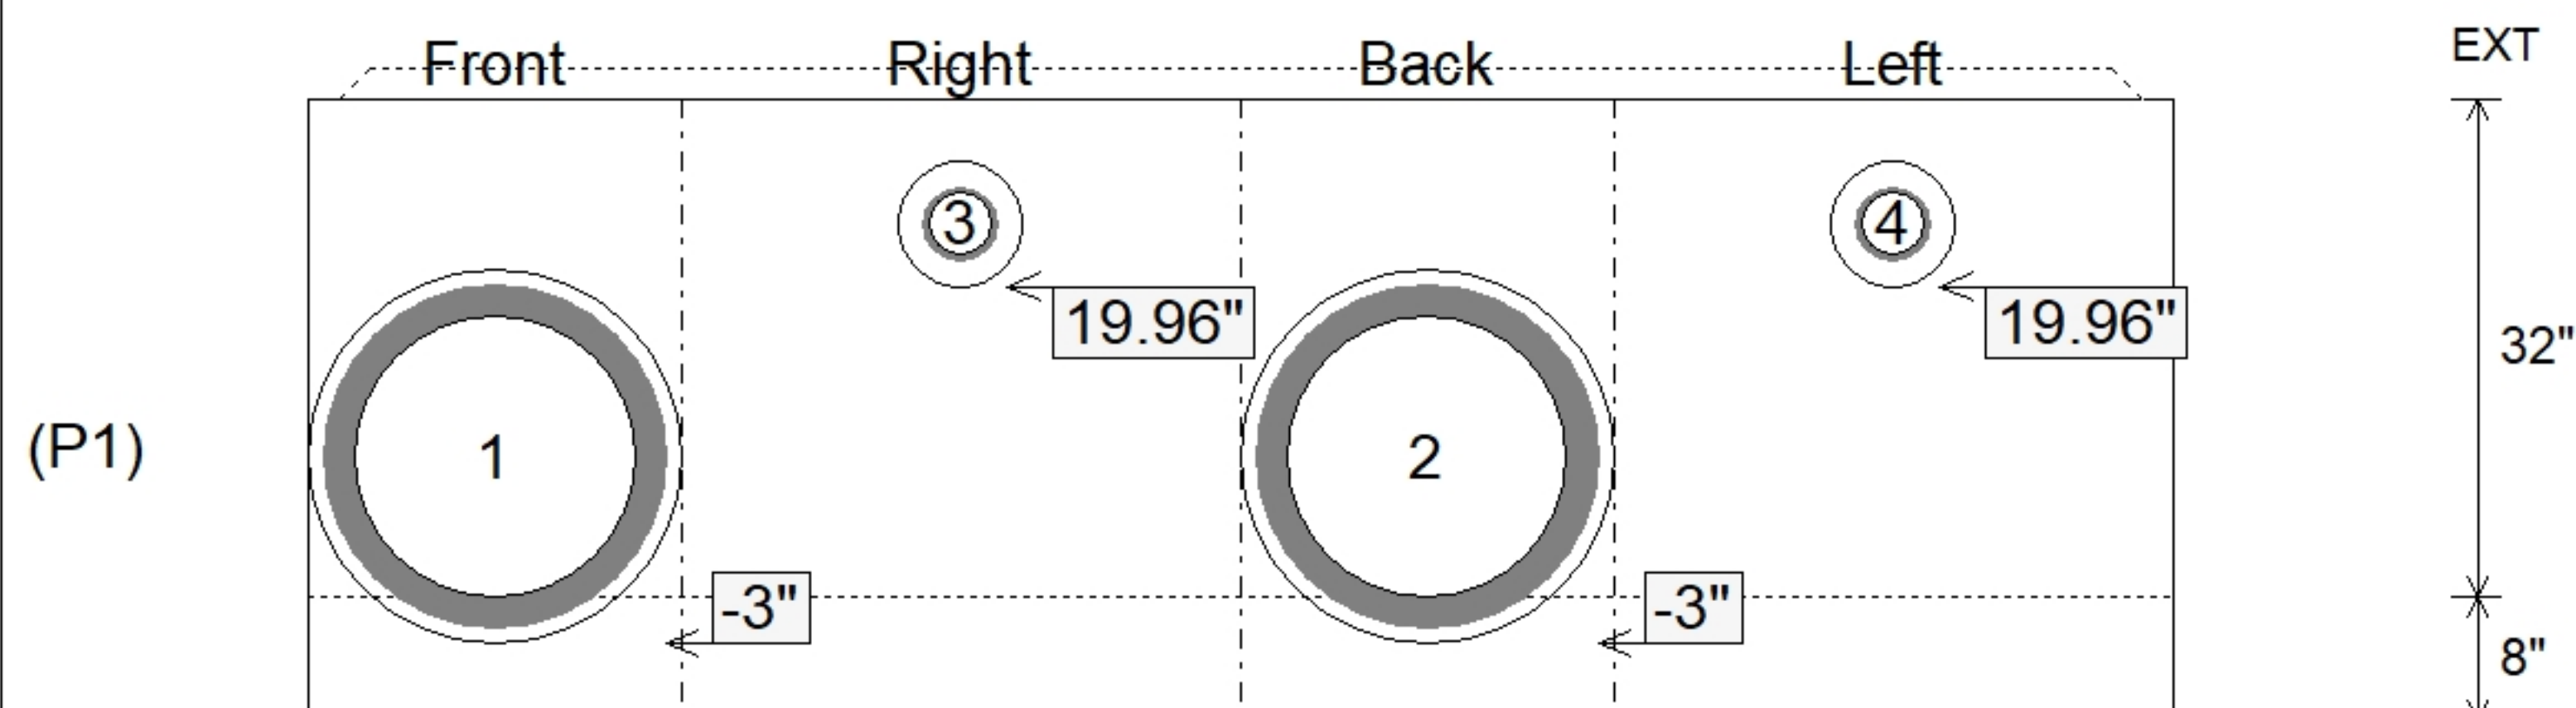

SUBMITTAL
APPROVED BY: