

Job Name: 25-3215 Lincoln Co HS Sports Field
Job Location: Standford, KY 40484
Contractor: Lagco Inc.

PC: C. Goff
 TECH: C. Russ
 Plant: Beaver Dam, KY



Structure ID: HW 1

Spec: HEADWALLS
 Type: HW SLOPED & FLARED
 Size: 8"

Rim: 1.5'
 Invert: 1.5'
 Rim to Invert: 0'

Sump: 18"
 Floor (Top): 0'
 Floor Height: 0"

Floor (Bot): 0'
 Overall Height: 0.667'
 Slack: 10"

Structure Notes:

STRUCTURE SUMMARY:



P1) 8" - SLOPED & FLARED HEADWALL F/F - 8"

Structure Total: 3037 lb
 3037 lb



Position	Elev	Angle	Pipe	Pipe OD	Hole	Connector	Up ()	Ref
Rim	1.5'							
Reducer								
Invert 1								
Invert 2								
Invert 3								
Invert 4								
Invert 5								
Invert 6								
Invert 7								
Invert 8								

Default - Interior Dimensions

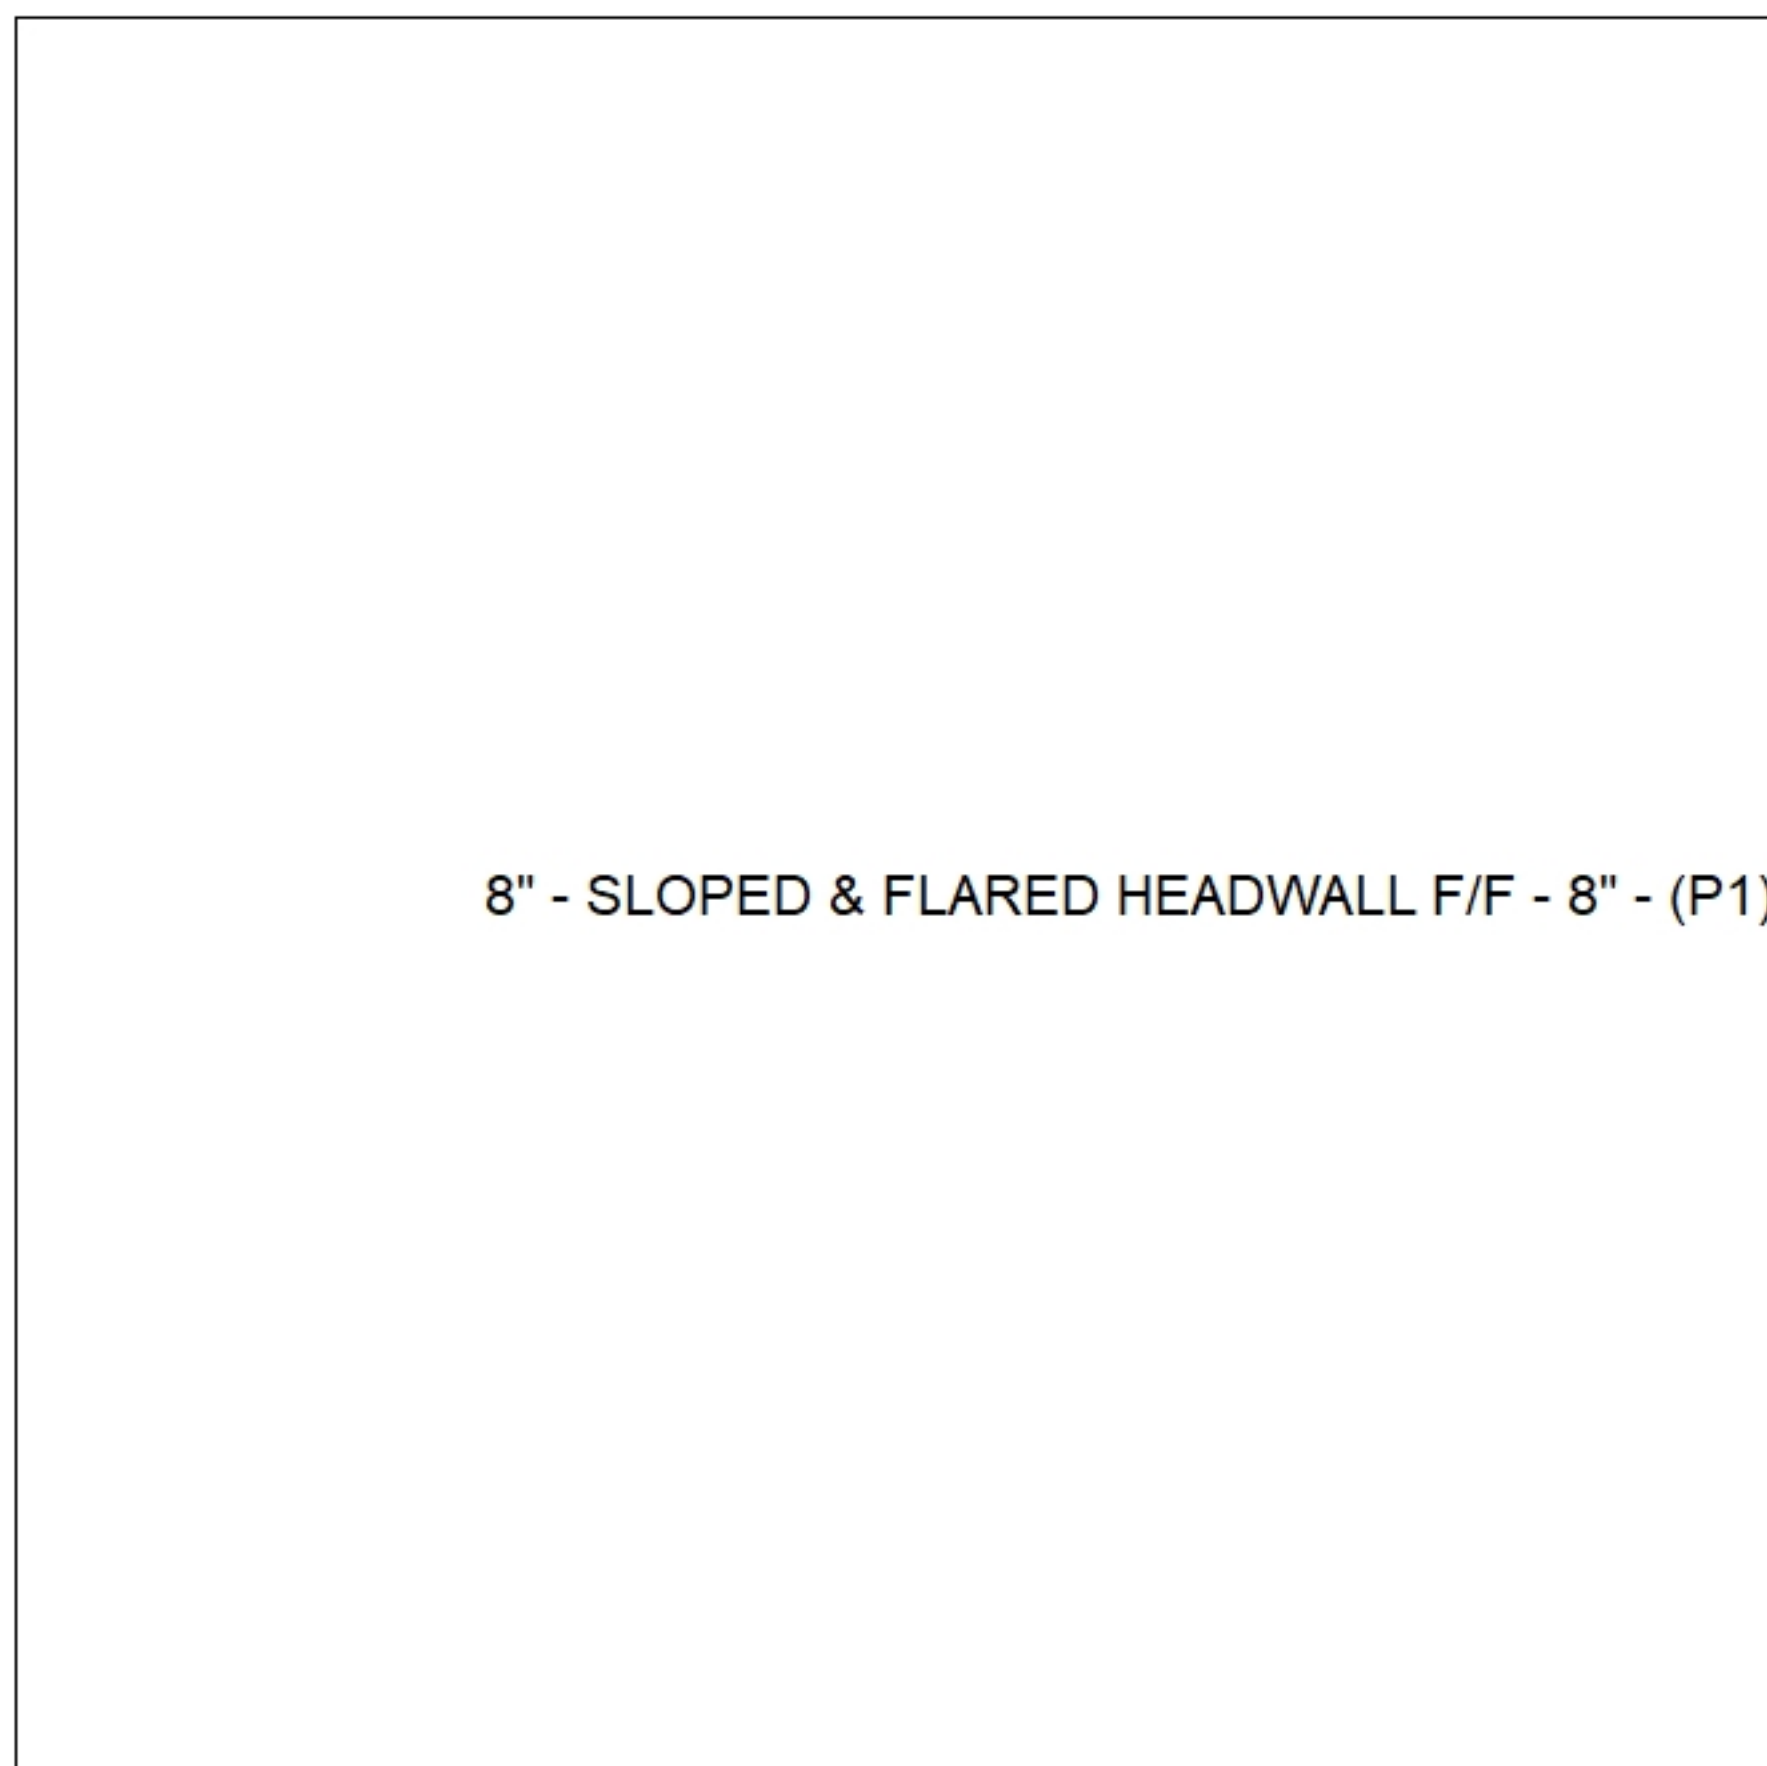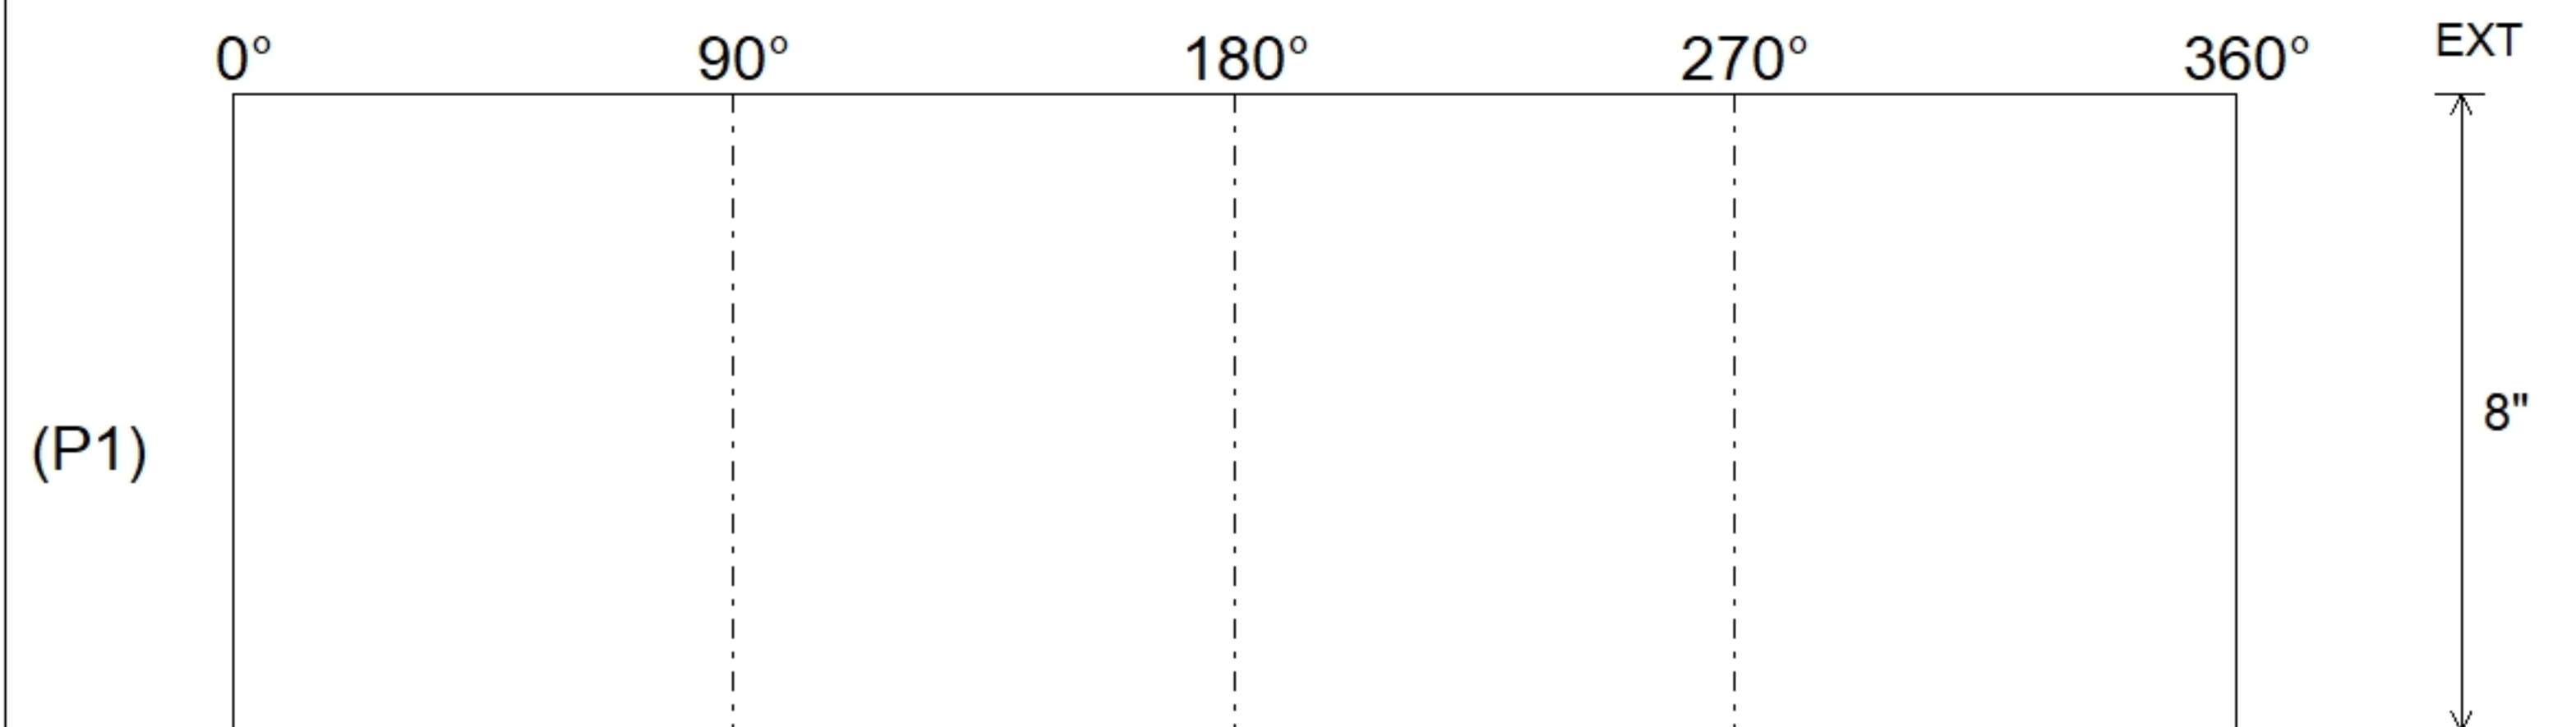

Submittal Drawing
 10/21/2025 11:26:41 AM

SUBMITTAL
 APPROVED BY: