

**Job Name: 25-3215 Lincoln Co HS Sports Field**  
**Job Location: Standford, KY 40484**  
**Contractor: Lagco Inc.**

PC: C. Goff  
 TECH: C. Russ  
 Plant: Beaver Dam, KY



Structure ID: HW 2

Spec: HEADWALLS  
 Type: HW SLOPED & FLARED  
 Size: 8"

Rim: 1.5'  
 Invert: 1.5'  
 Rim to Invert: 0'

Sump: 18"  
 Floor (Top): 0'  
 Floor Height: 0"

Floor (Bot): 0'  
 Overall Height: 0.667'  
 Slack: 10"

Structure Notes:


STRUCTURE SUMMARY:

P1) 8" - SLOPED & FLARED HEADWALL F/F - 8"


Structure Total: 3037 lb



Position	Elev	Angle	Pipe	Pipe OD	Hole	Connector	Up ( )	Ref
Rim	1.5'							
Reducer								
Invert 1								
Invert 2								
Invert 3								
Invert 4								
Invert 5								
Invert 6								
Invert 7								
Invert 8								

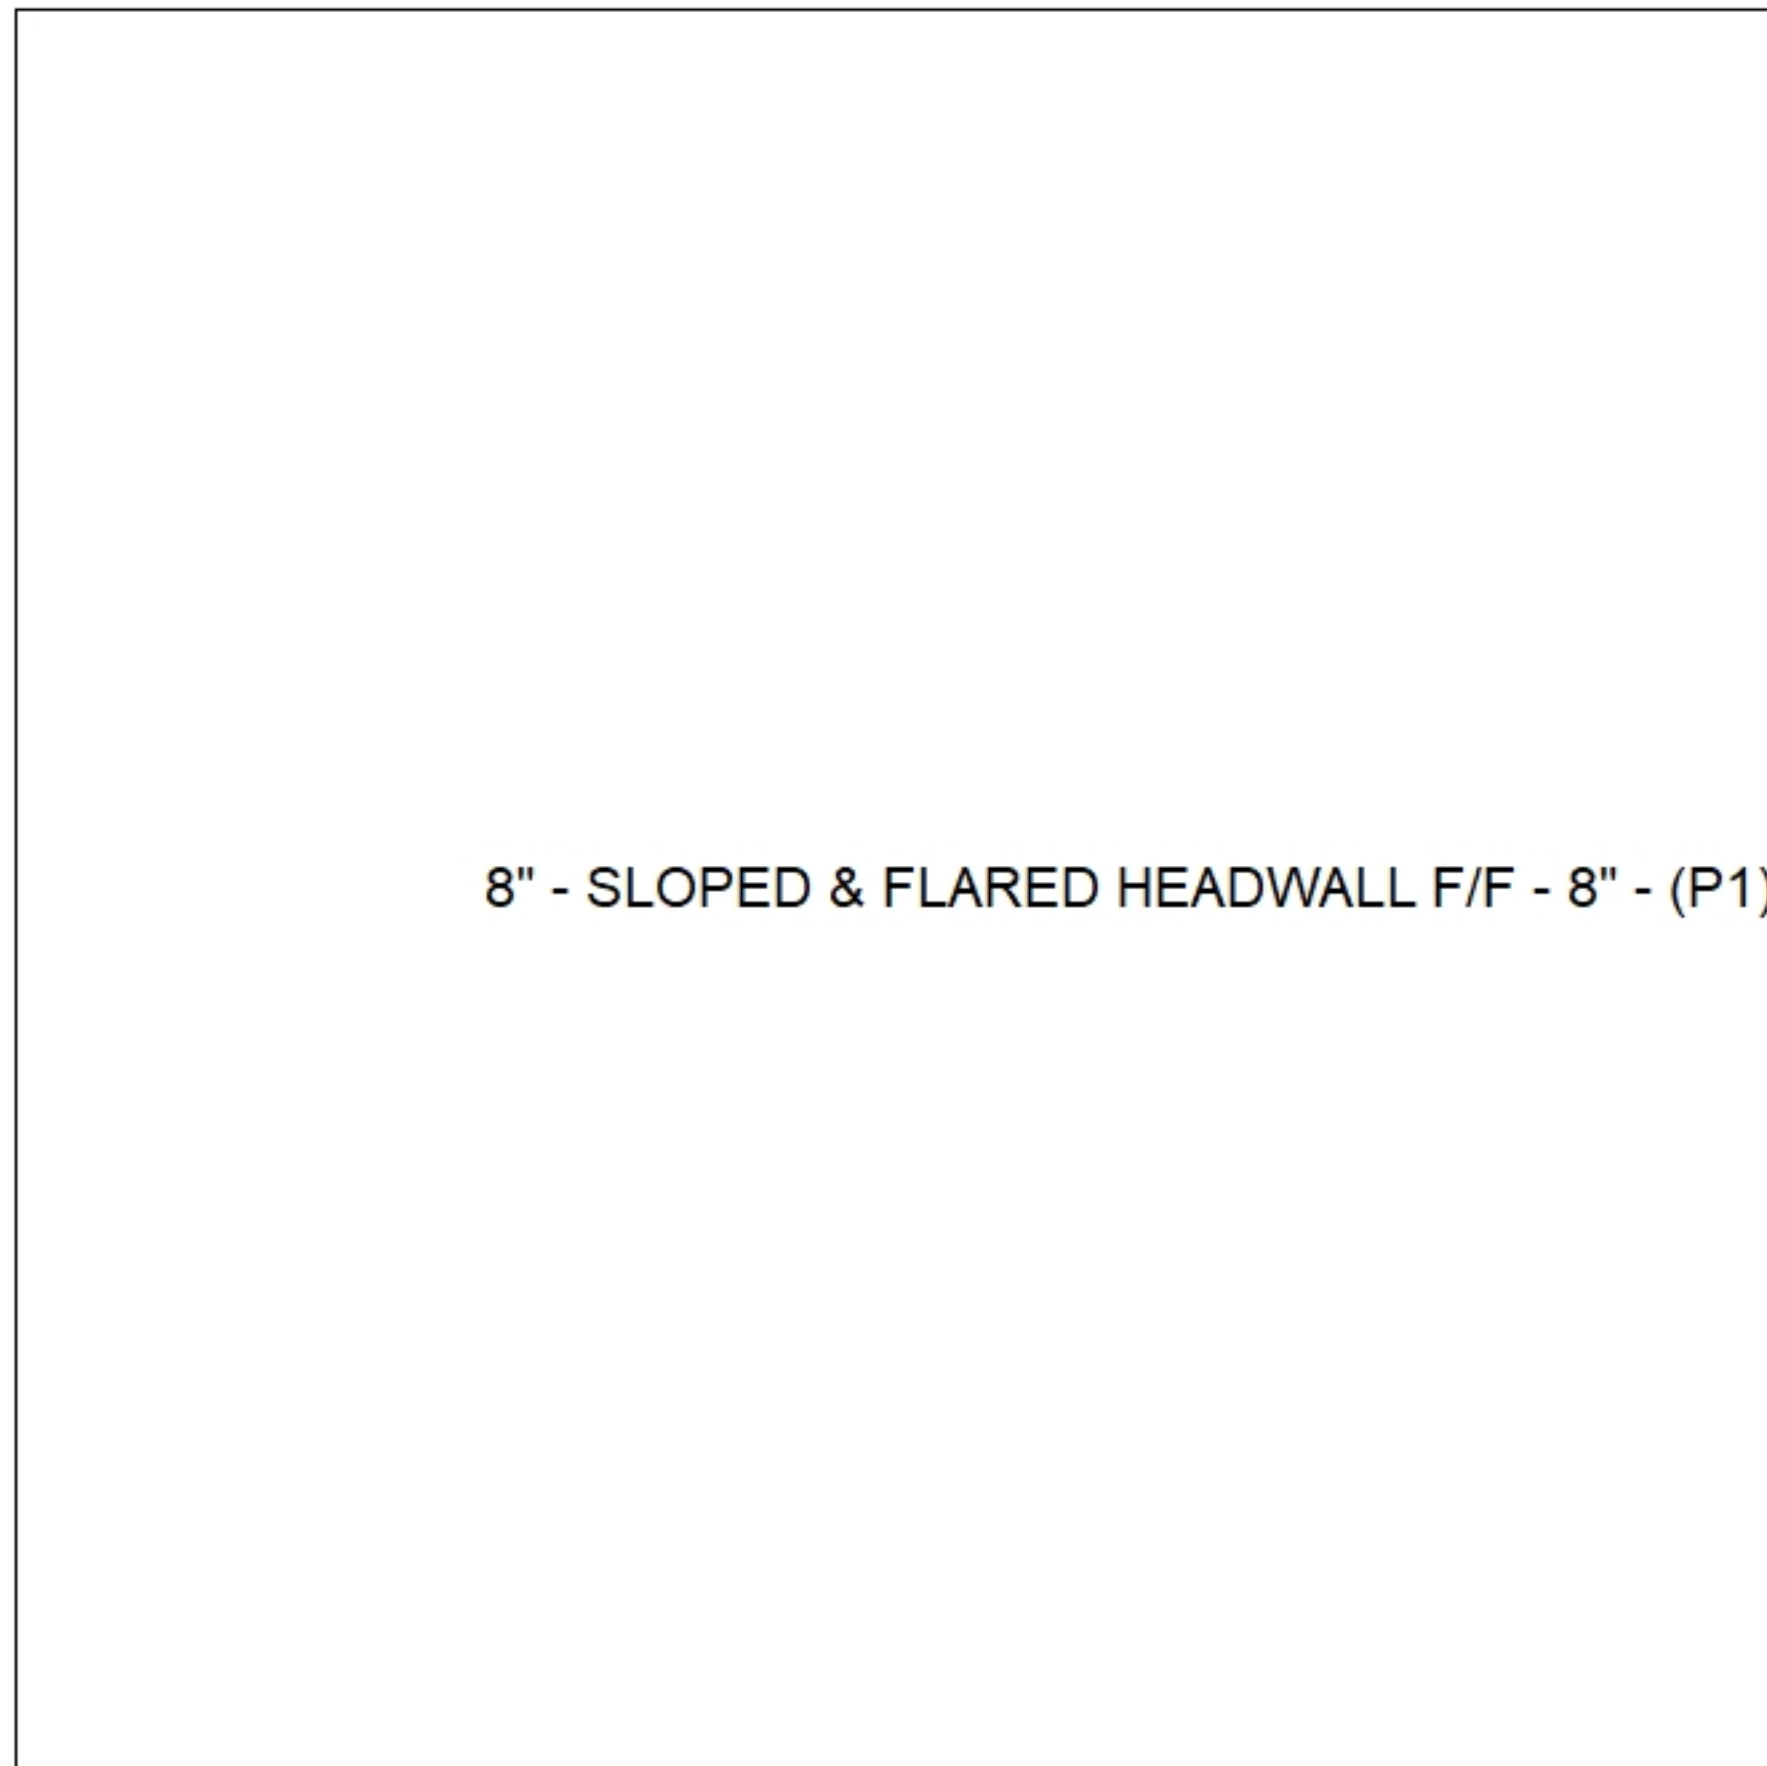

**Default - Interior Dimensions**

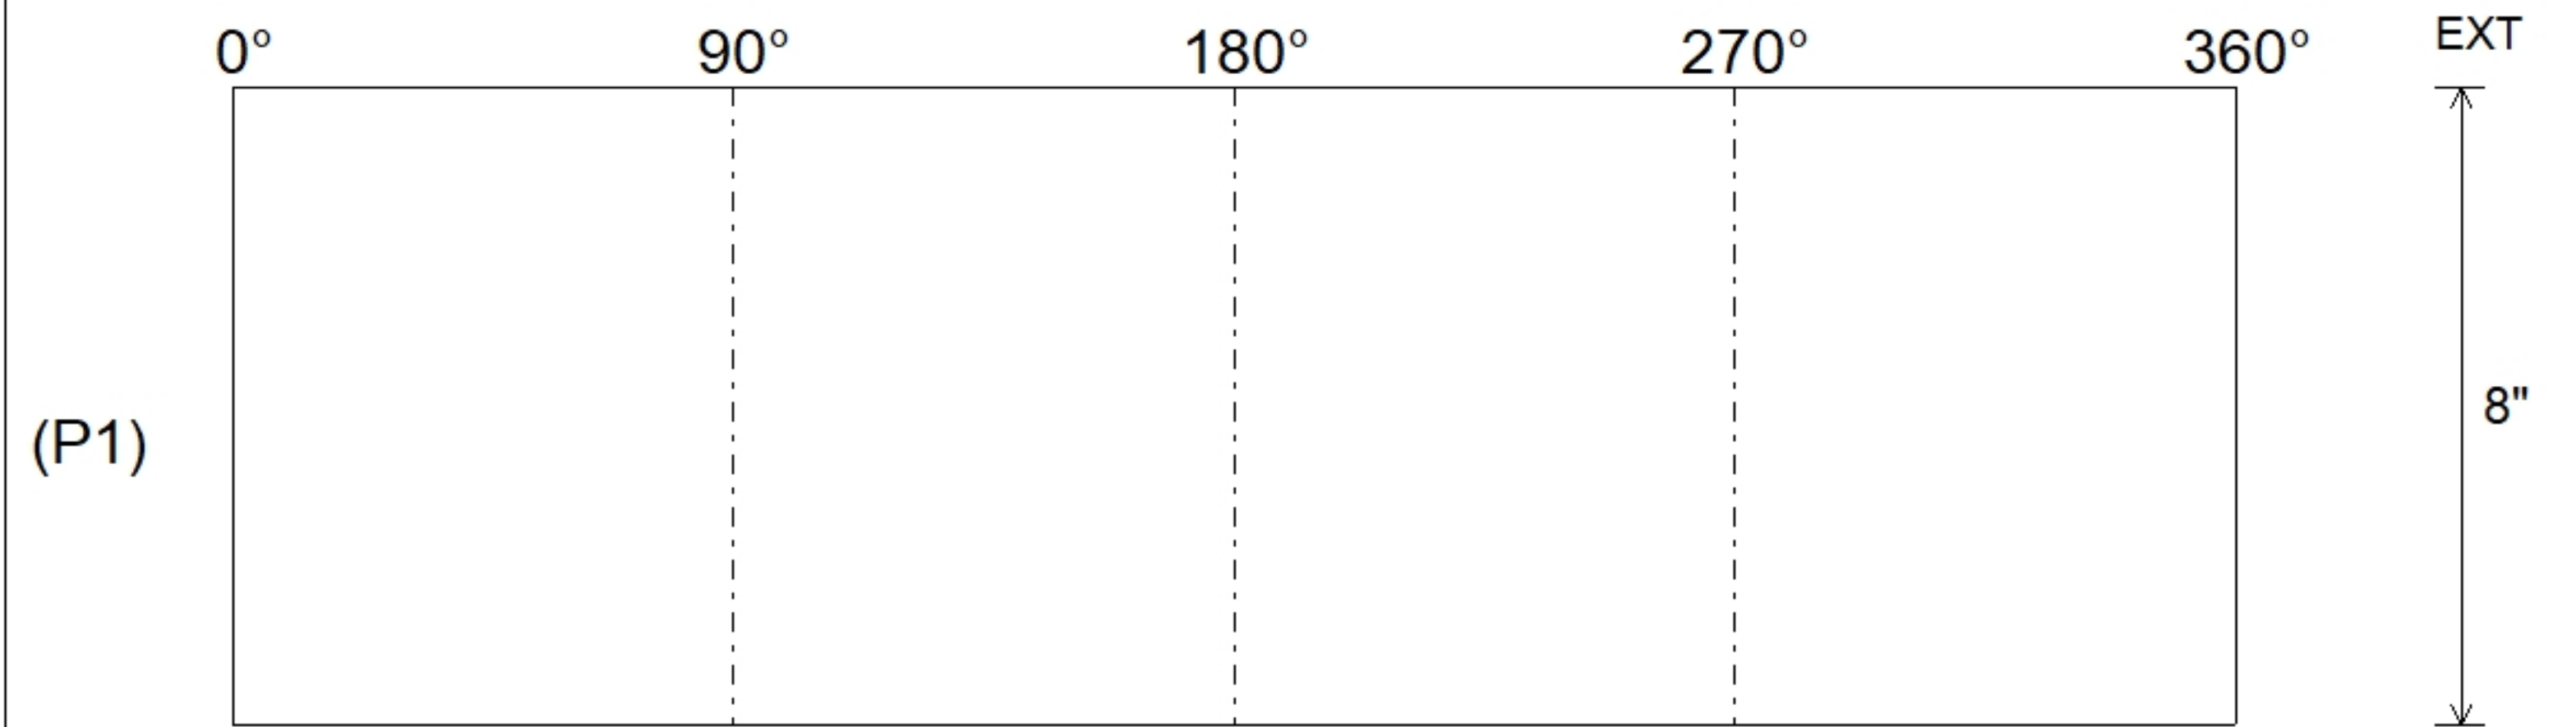

Submittal Drawing  
 10/21/2025 1:44:43 PM

SUBMITTAL  
 APPROVED BY: