

Job Name: 25-3215 Lincoln Co HS Sports Field
Job Location: Standford, KY 40484
Contractor: Lagco Inc.

PC: C. Goff
 TECH: C. Russ
 Plant: Beaver Dam, KY



Structure ID: ICAST LI2 1
 Spec: HEADWALLS
 Type: HW SLOPED & FLARED
 Size: 18"

Rim: 2'
 Invert: 2'
 Rim to Invert: 0'


Sump: 24"
 Floor (Top): 0'
 Floor Height: 0"

Floor (Bot): 0'
 Overall Height: 1.5'
 Slack: 6"


Structure Notes:

STRUCTURE SUMMARY:


P1) 18" - SLOPED & FLARED HEADWALL w/DISS F/F - 18" 3946 lb
 Structure Total: 3946 lb

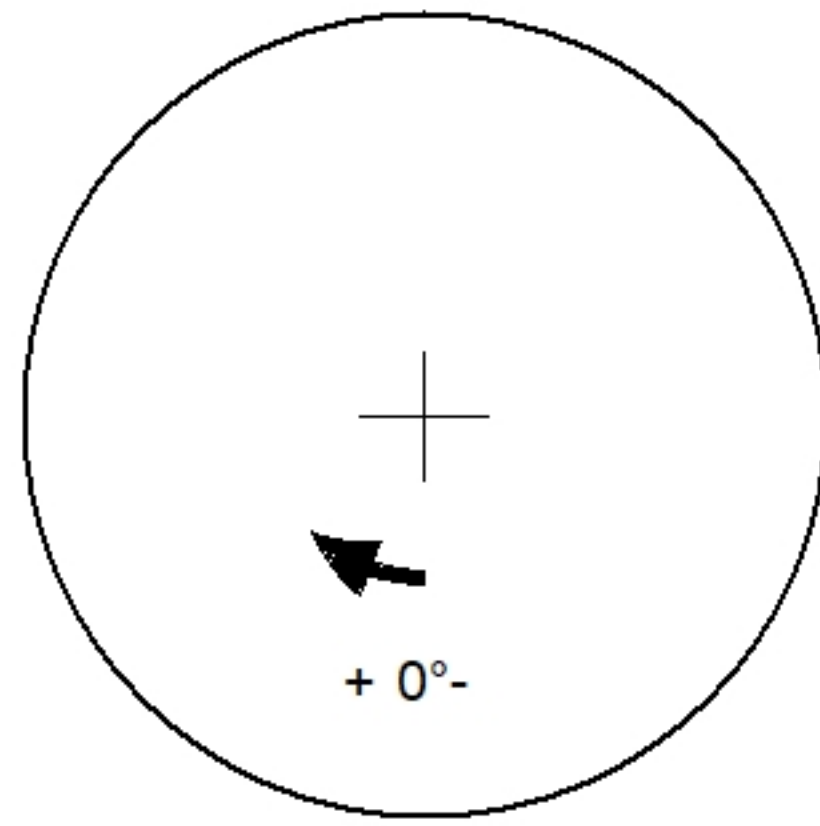

Position	Elev	Angle	Pipe	Pipe OD	Hole	Connector	Up ()	Ref
Rim	2'							
Reducer								
Invert 1								
Invert 2								
Invert 3								
Invert 4								
Invert 5								
Invert 6								
Invert 7								
Invert 8								

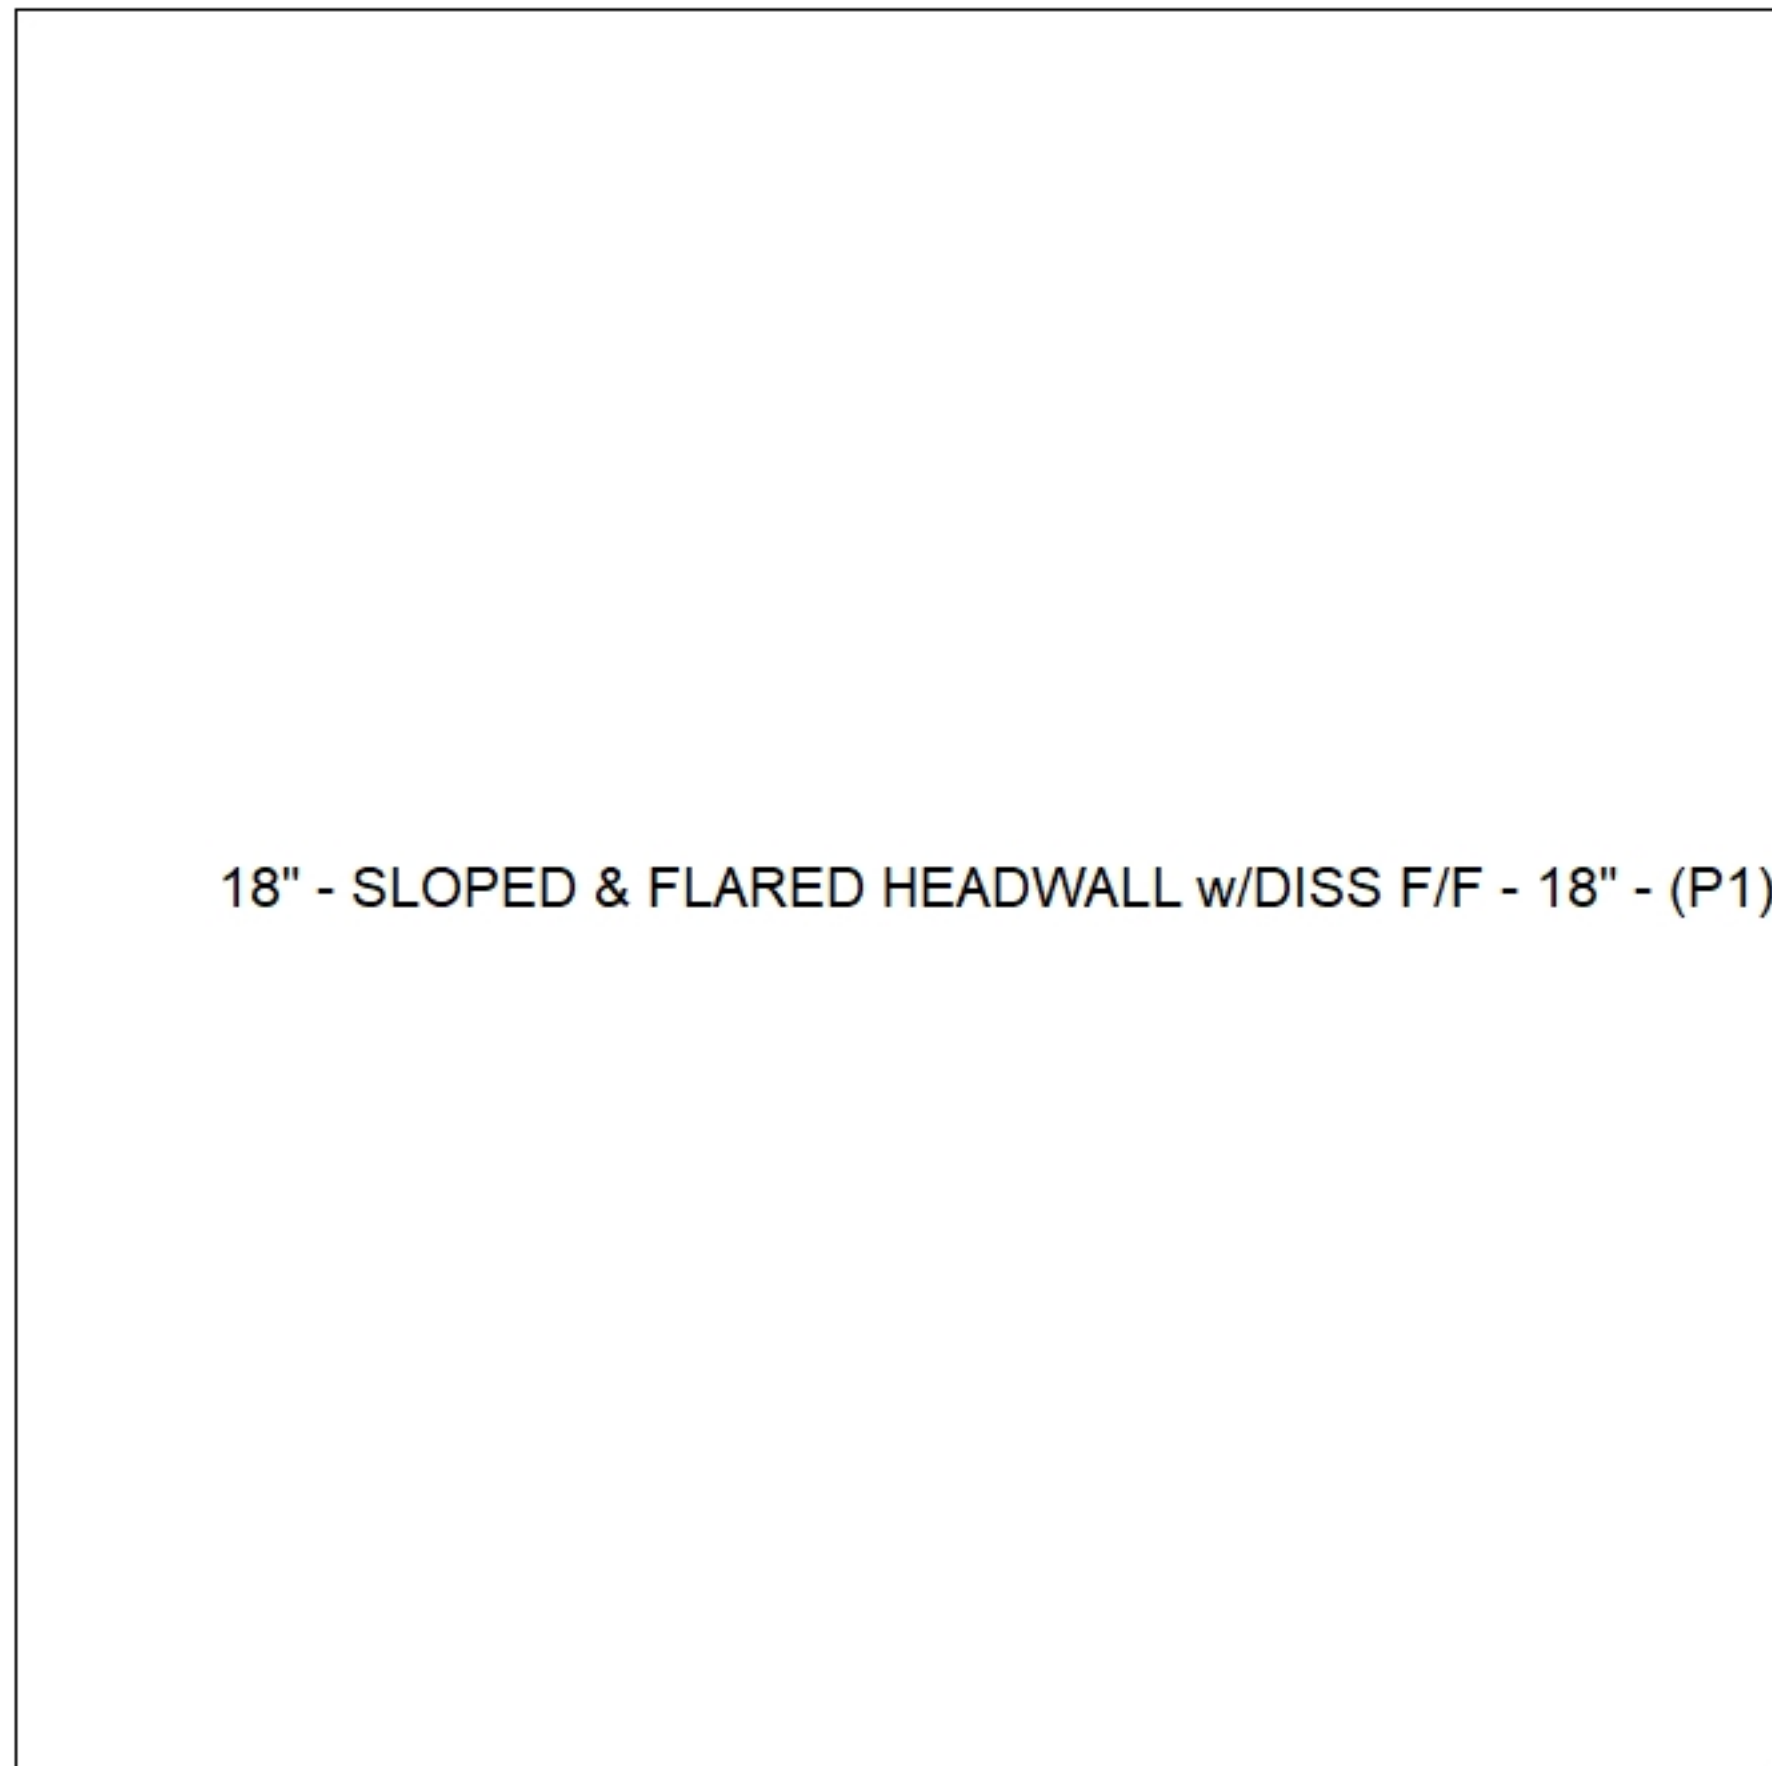

Cast (Int. Dim.) - Interior Dimensions

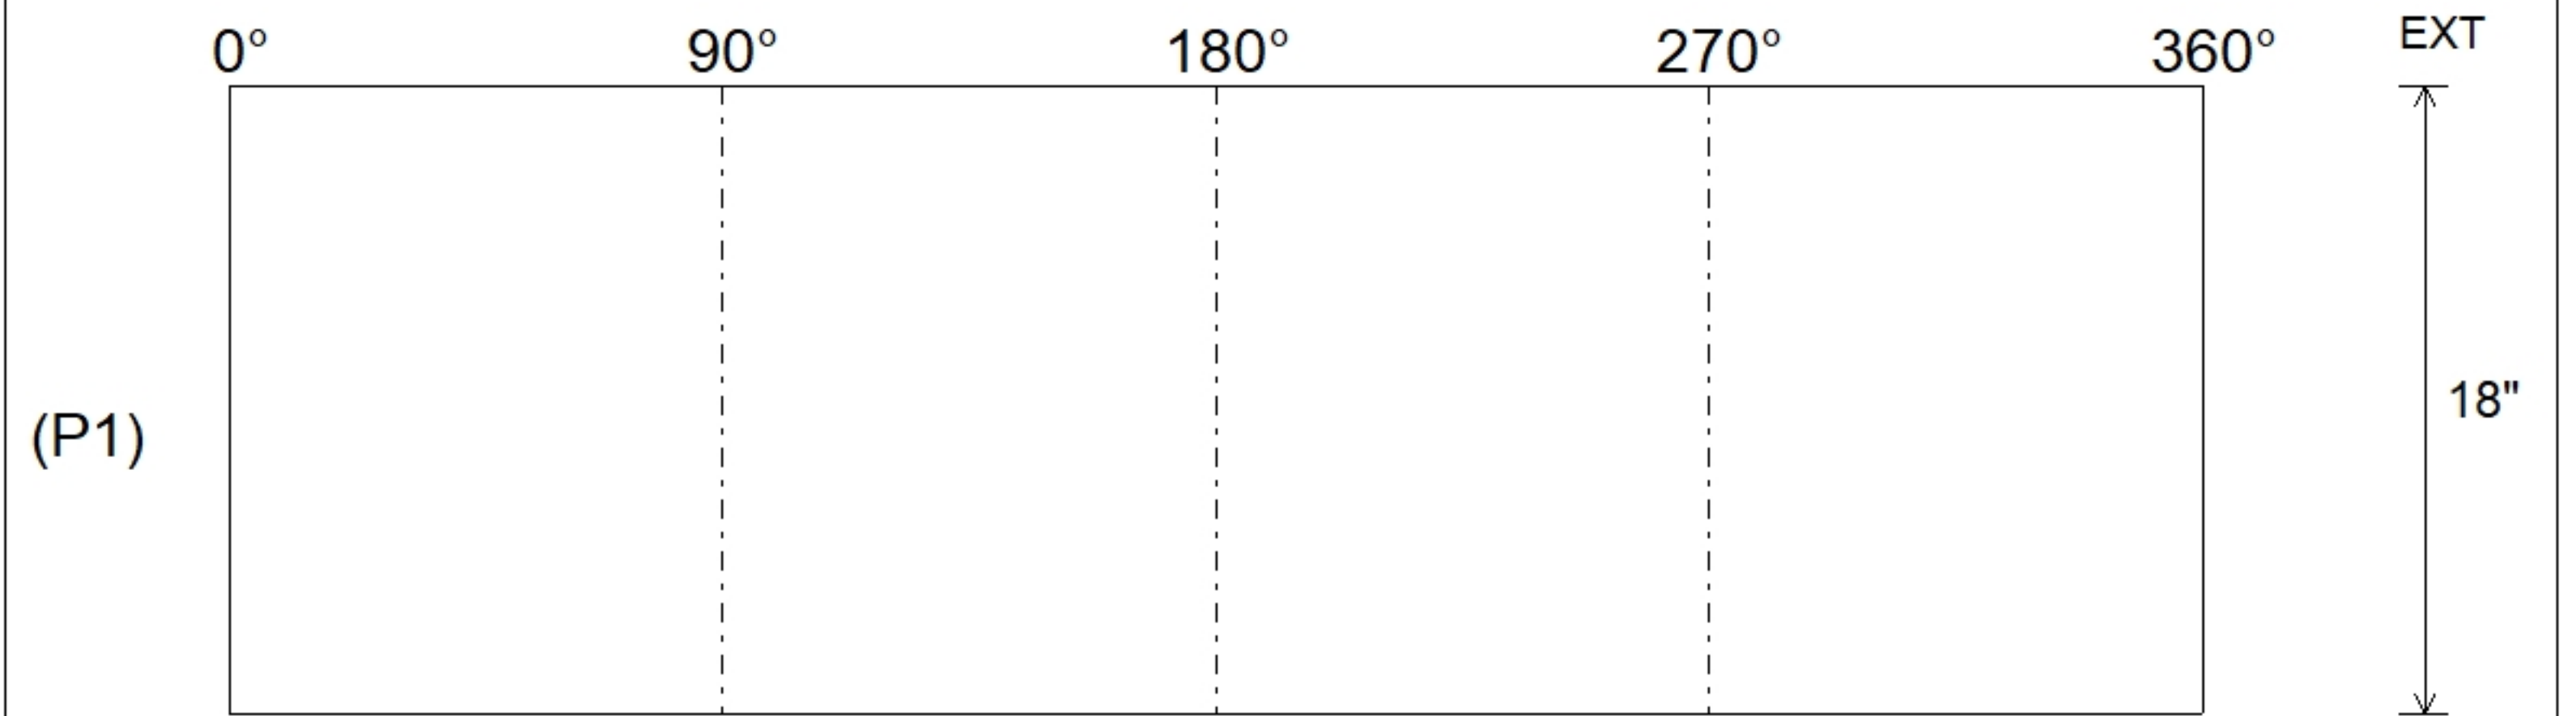

Submittal Drawing
 10/13/2025 1:06:14 PM

SUBMITTAL
 APPROVED BY: