

Contractor: Louisville Paving and Construction

TECH: Jared - F

Plant: 100



Size: 60"

Rim to Invert: 8.48'

Floor Height: 8"

Slack: 3.76"


REINFORCING PER ASTM A615 (GRADE 60).

- TOP SLAB (As .62) #5 BARS AT 6" C.C.E.W..
- RISER/WALLS (As .18)
- FLOOR (As .37) #5 BARS AT 10" C.C.E.W.


- P4) 32" x 32" - CASTING HEIGHT - 3"
- P3) 60" - MH FLAT TOP w/32"x32" Hole - 13"
- P2) 60" - MH RISER SPECIAL - 18"
- P1) 60" - MH BASE Custom Ht - 64"
- 1) CASTING - HOE 595 F/G
- 2) 60" - Conseal CS-102 1.00"
- 1) 32" x 32" - Conseal CS-102 1.00"
- 2) Hole - 30
- 1) Hole - 20
- 1) Hole - 8

0 lb
2369 lb
1854 lb
8514 lb
376 lb
0 lb
0 lb
0 lb
0 lb
0 lb


Structure Total: 13112 lb

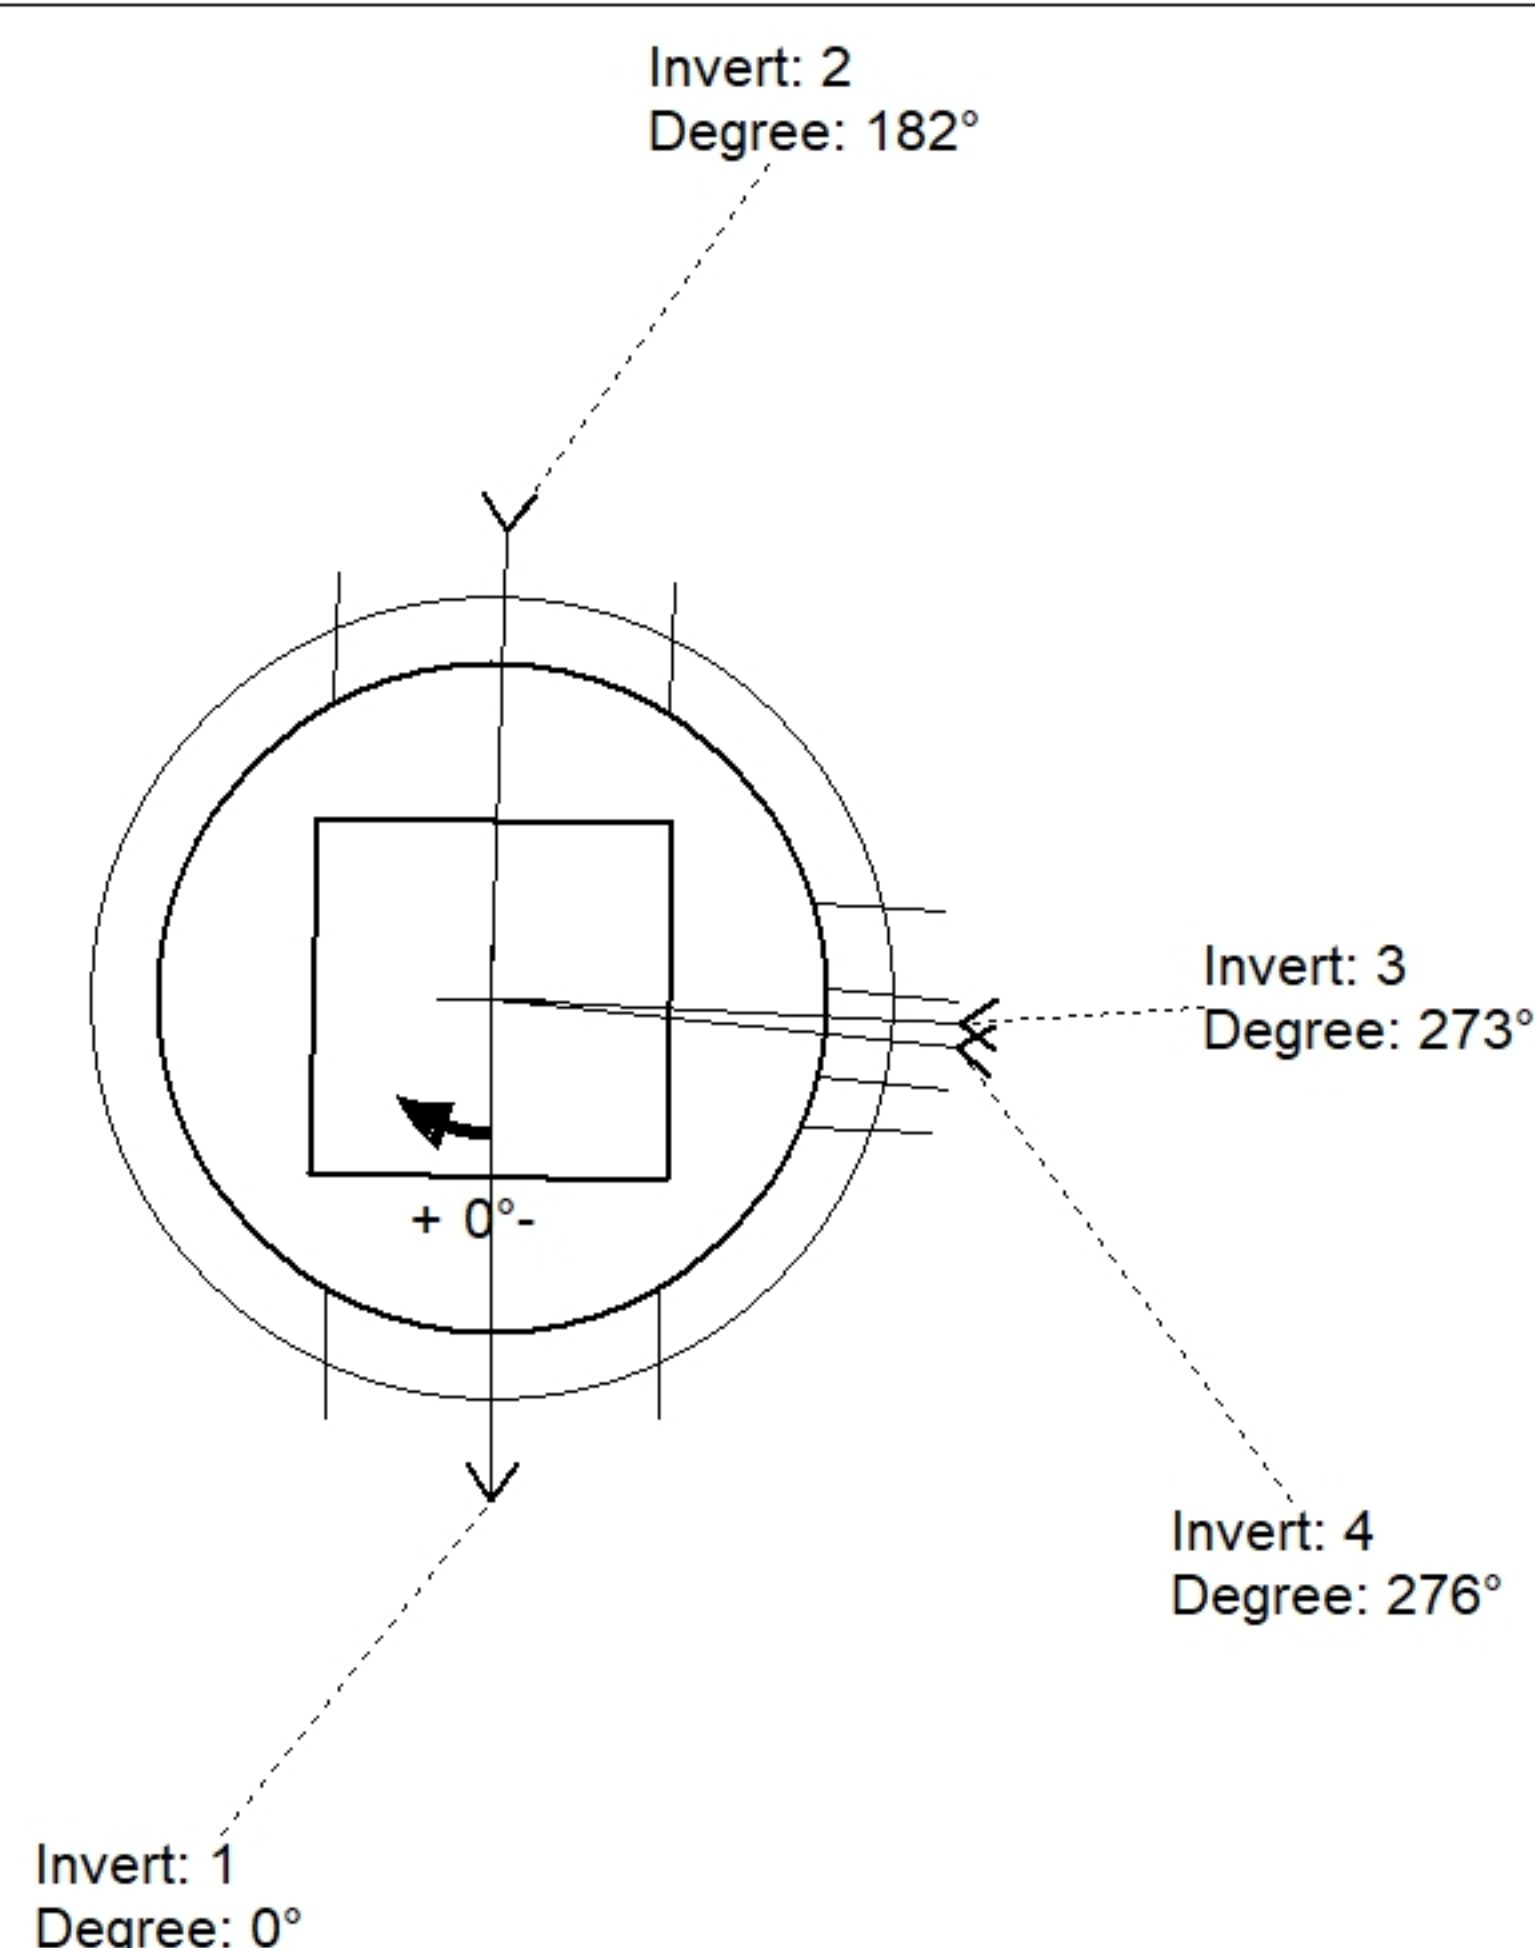

Position	Elev	Angle	Pipe	Pipe OD	Hole	Connector	Up (')	Ref
Rim	454.52'							
Reducer								
Invert 1	446.04'	0°	24" HDPE	27.8"	30"	Hole 30	-1.9"	P1
Invert 2	446.04'	182°	24" HDPE	27.8"	30"	Hole 30	-1.9"	P1
Invert 3	447.16'	273°	15" HDPE	17.6"	20"	Hole 20	12.14"	P1
Invert 4	452.21'	276°	4" PVC SDR26	4.25"	8"	Hole 8	5.165"	P2
Invert 5								
Invert 6								
Invert 7								
Invert 8								

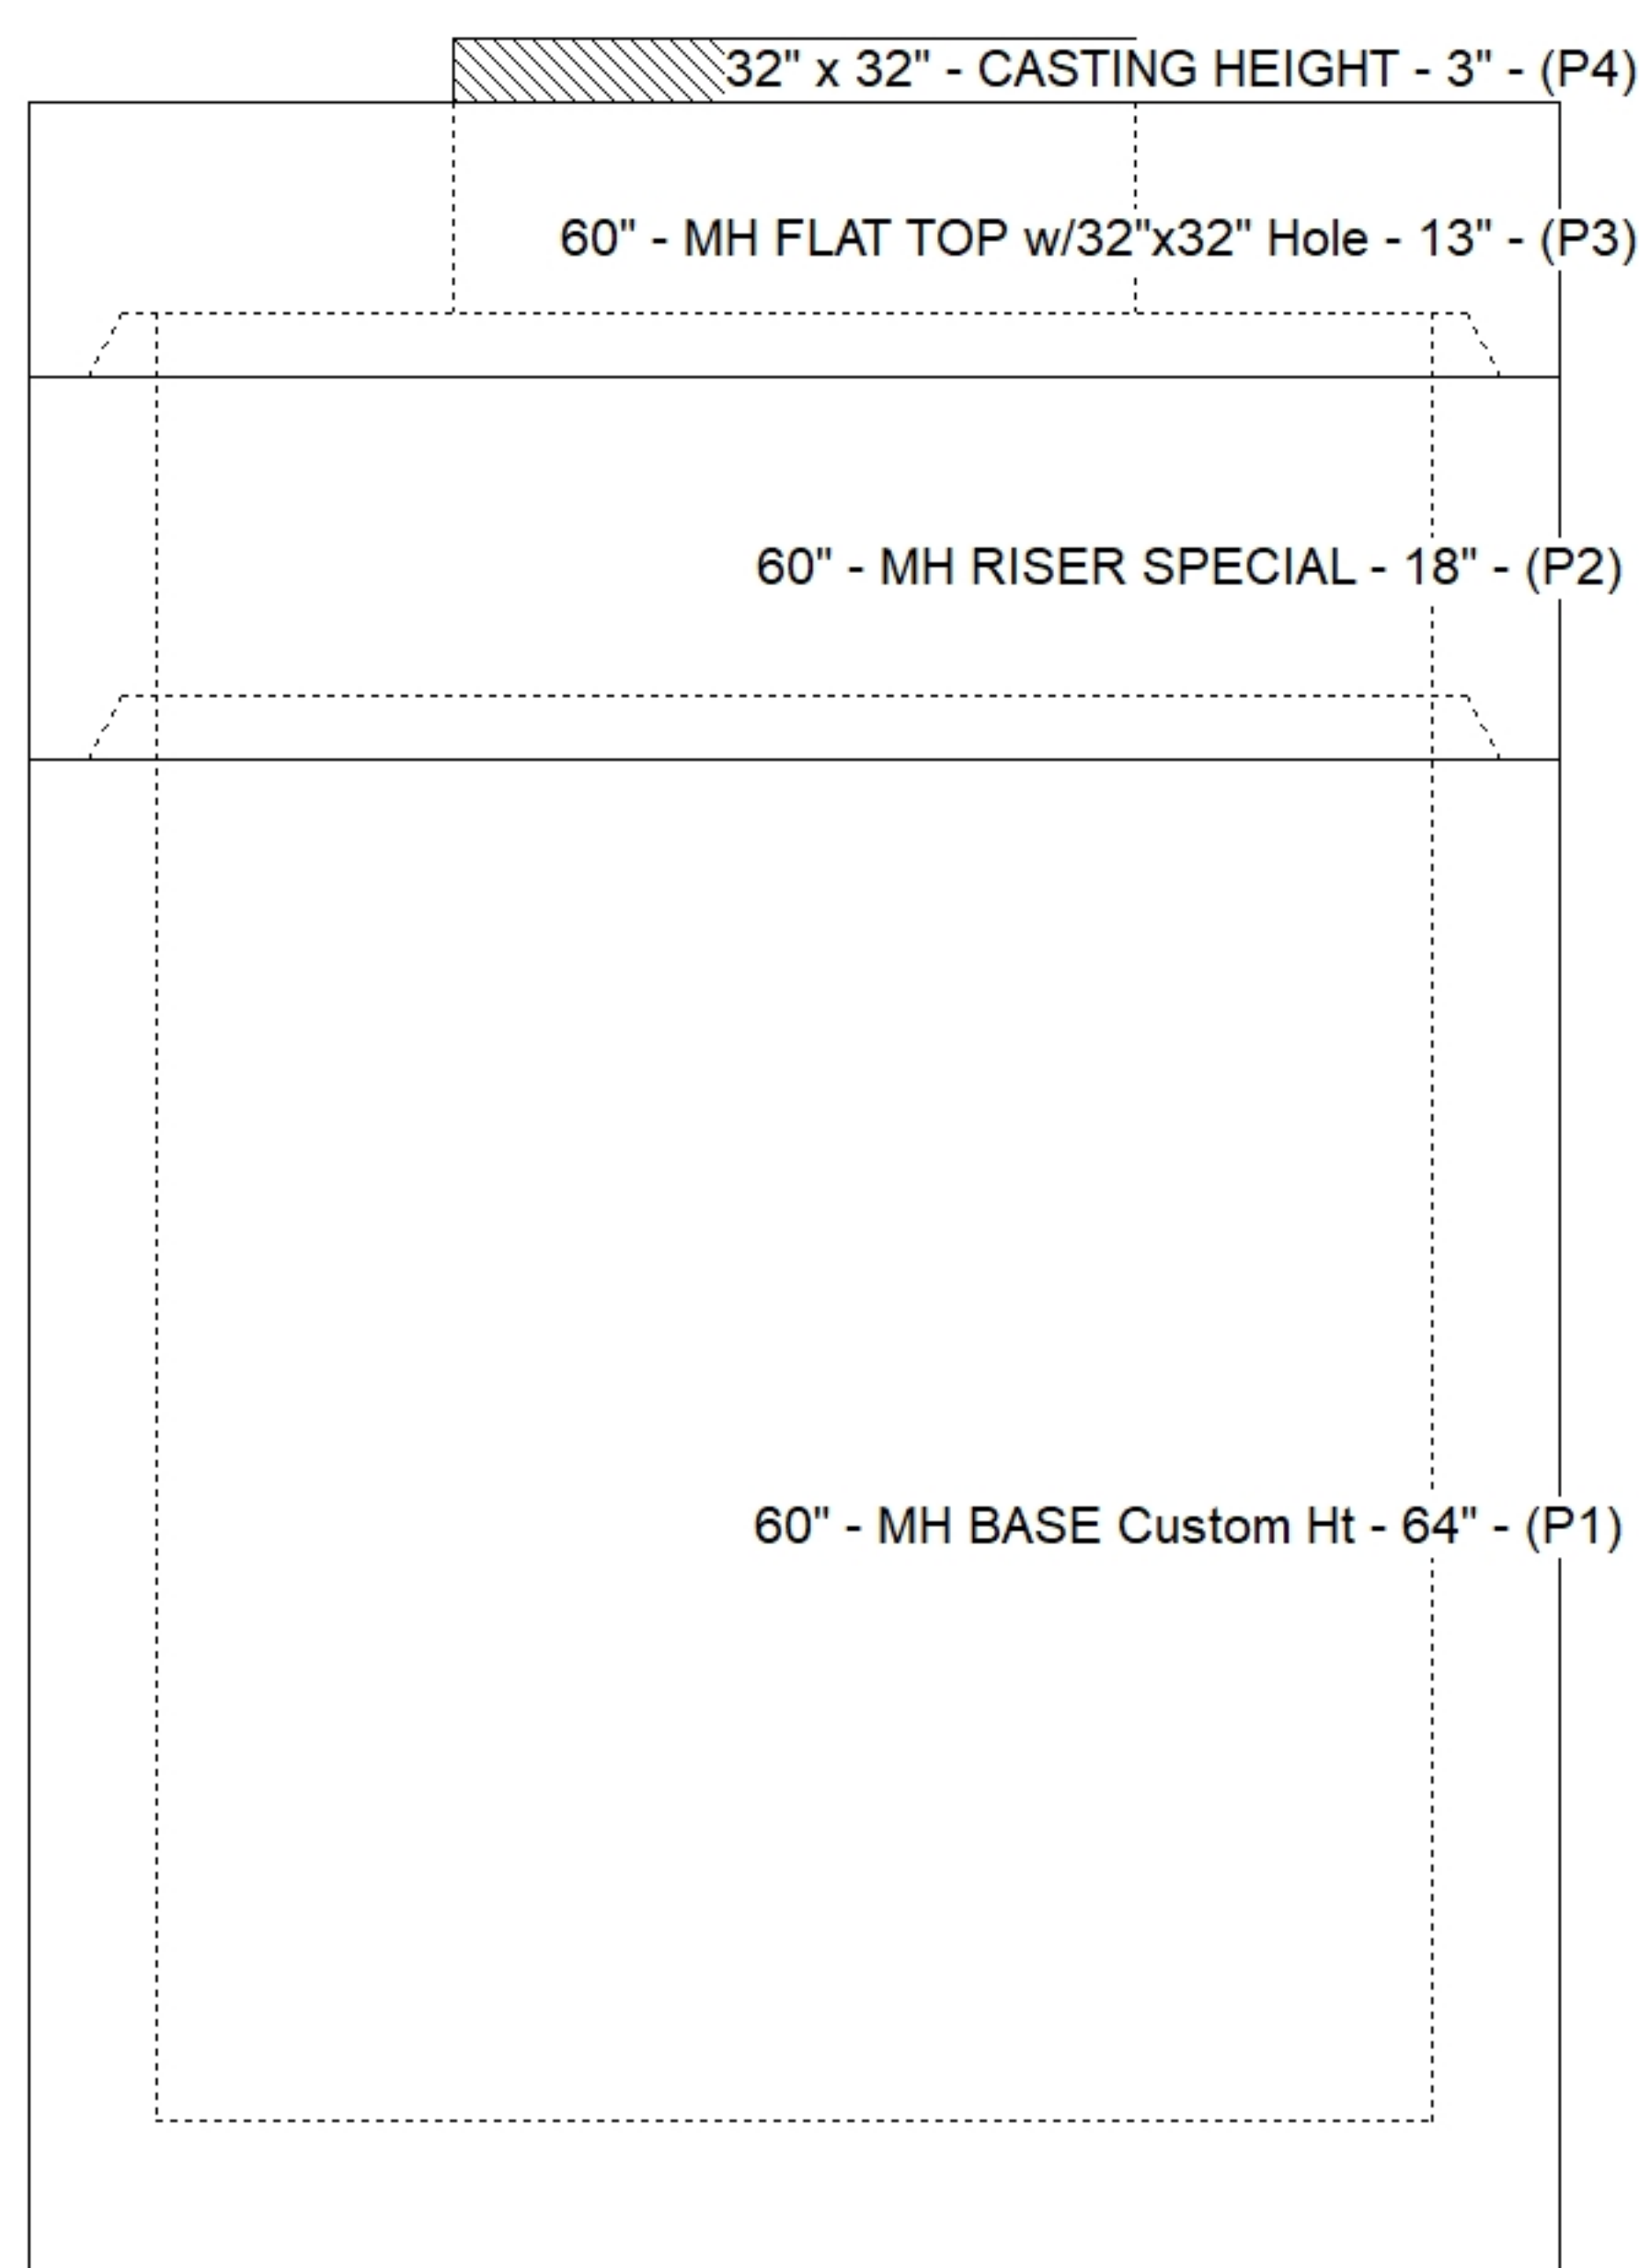

Default - Interior Dimensions

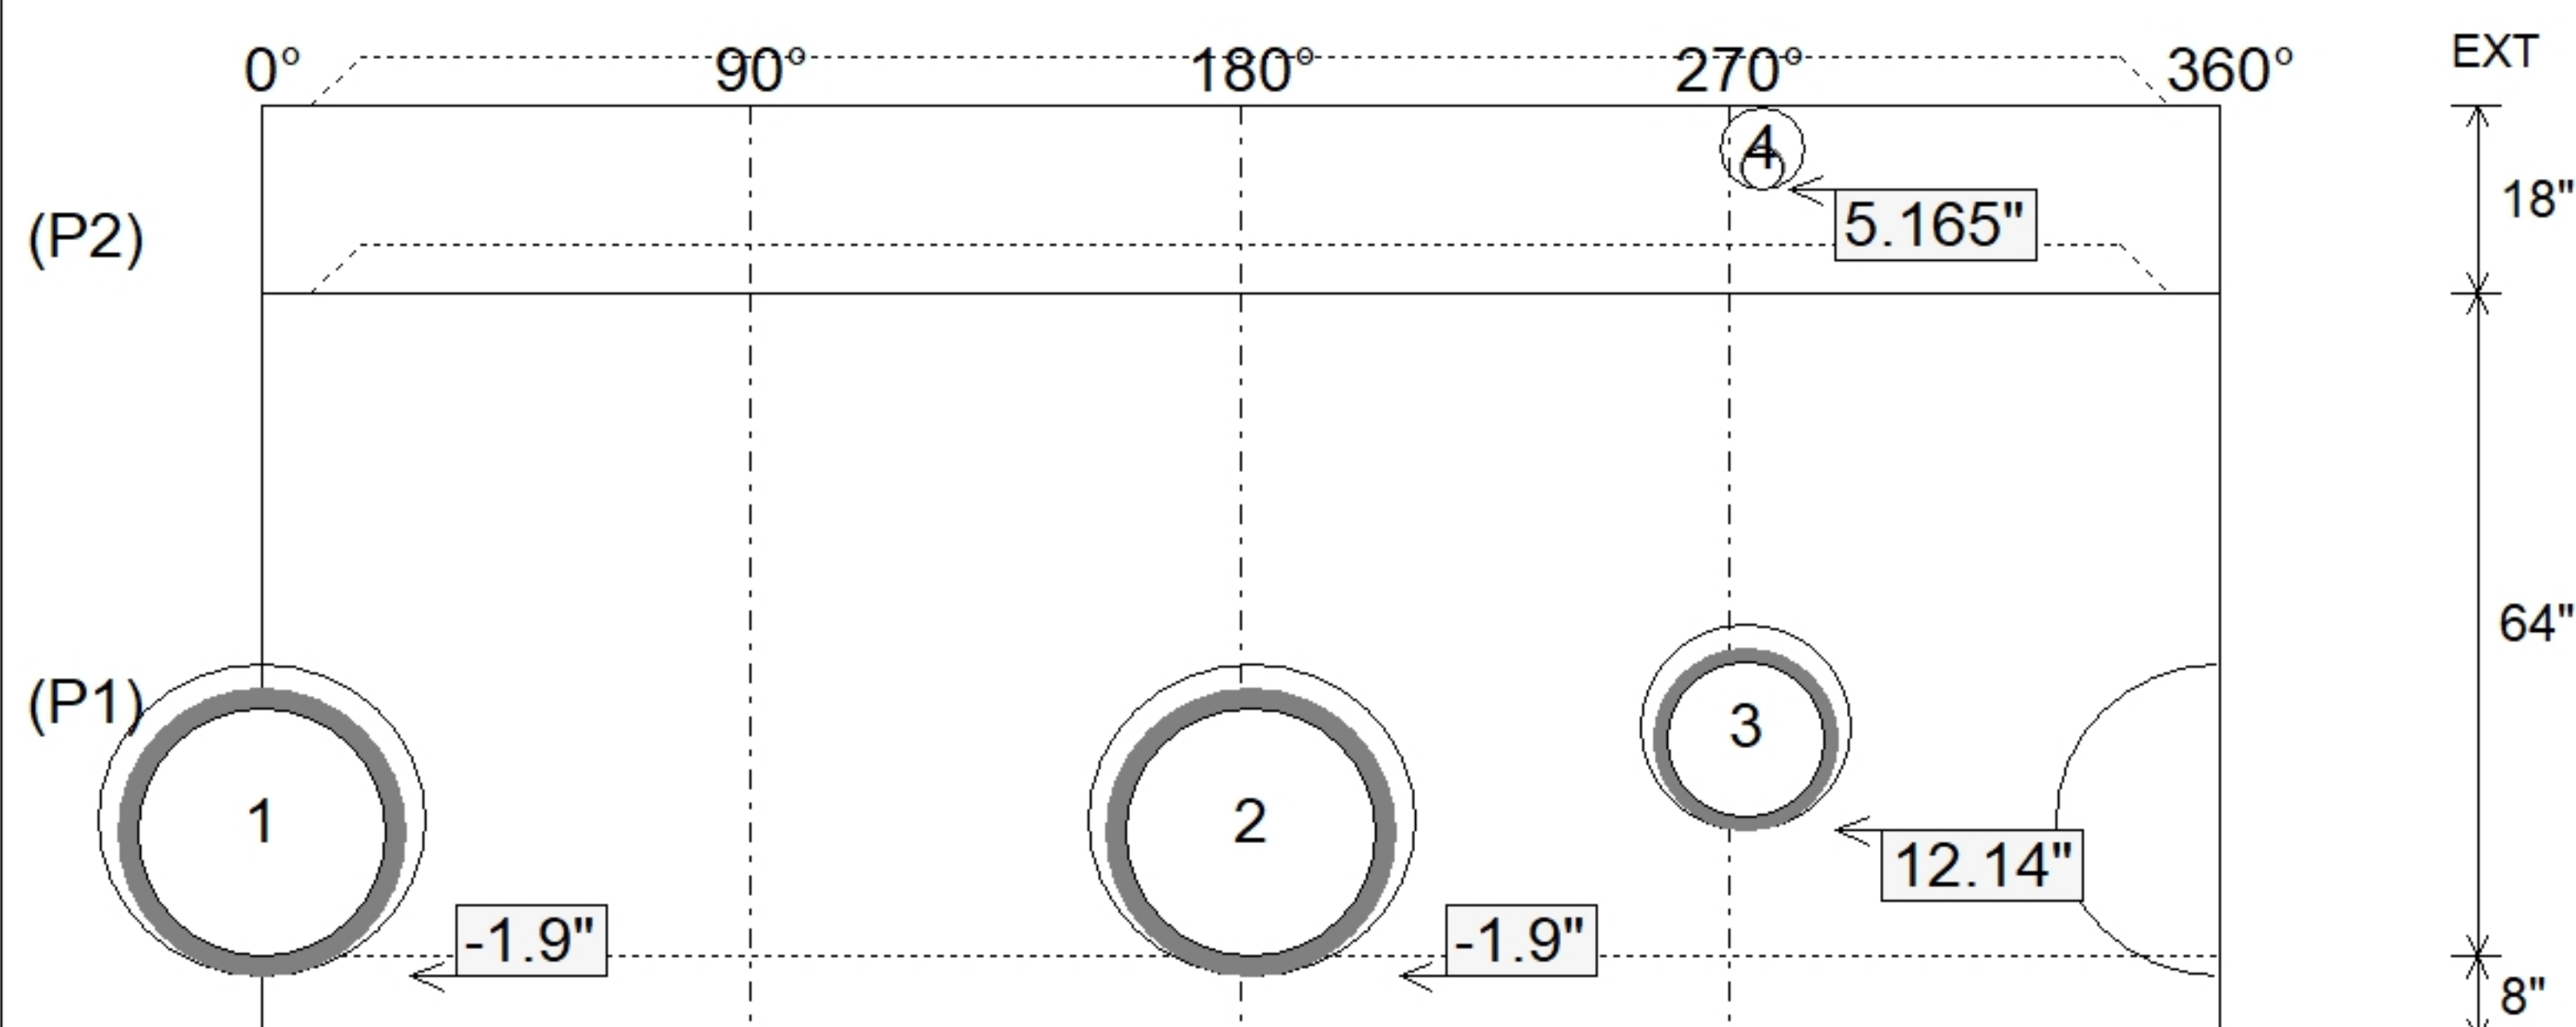

Submittal Drawing
5/6/2026 8:50:40 AM

SUBMITTAL
APPROVED BY: