


**Contractor: Louisville Paving and Construction**

Plant: 100




Slack: 0.68"


Structure Total: 14151 lb

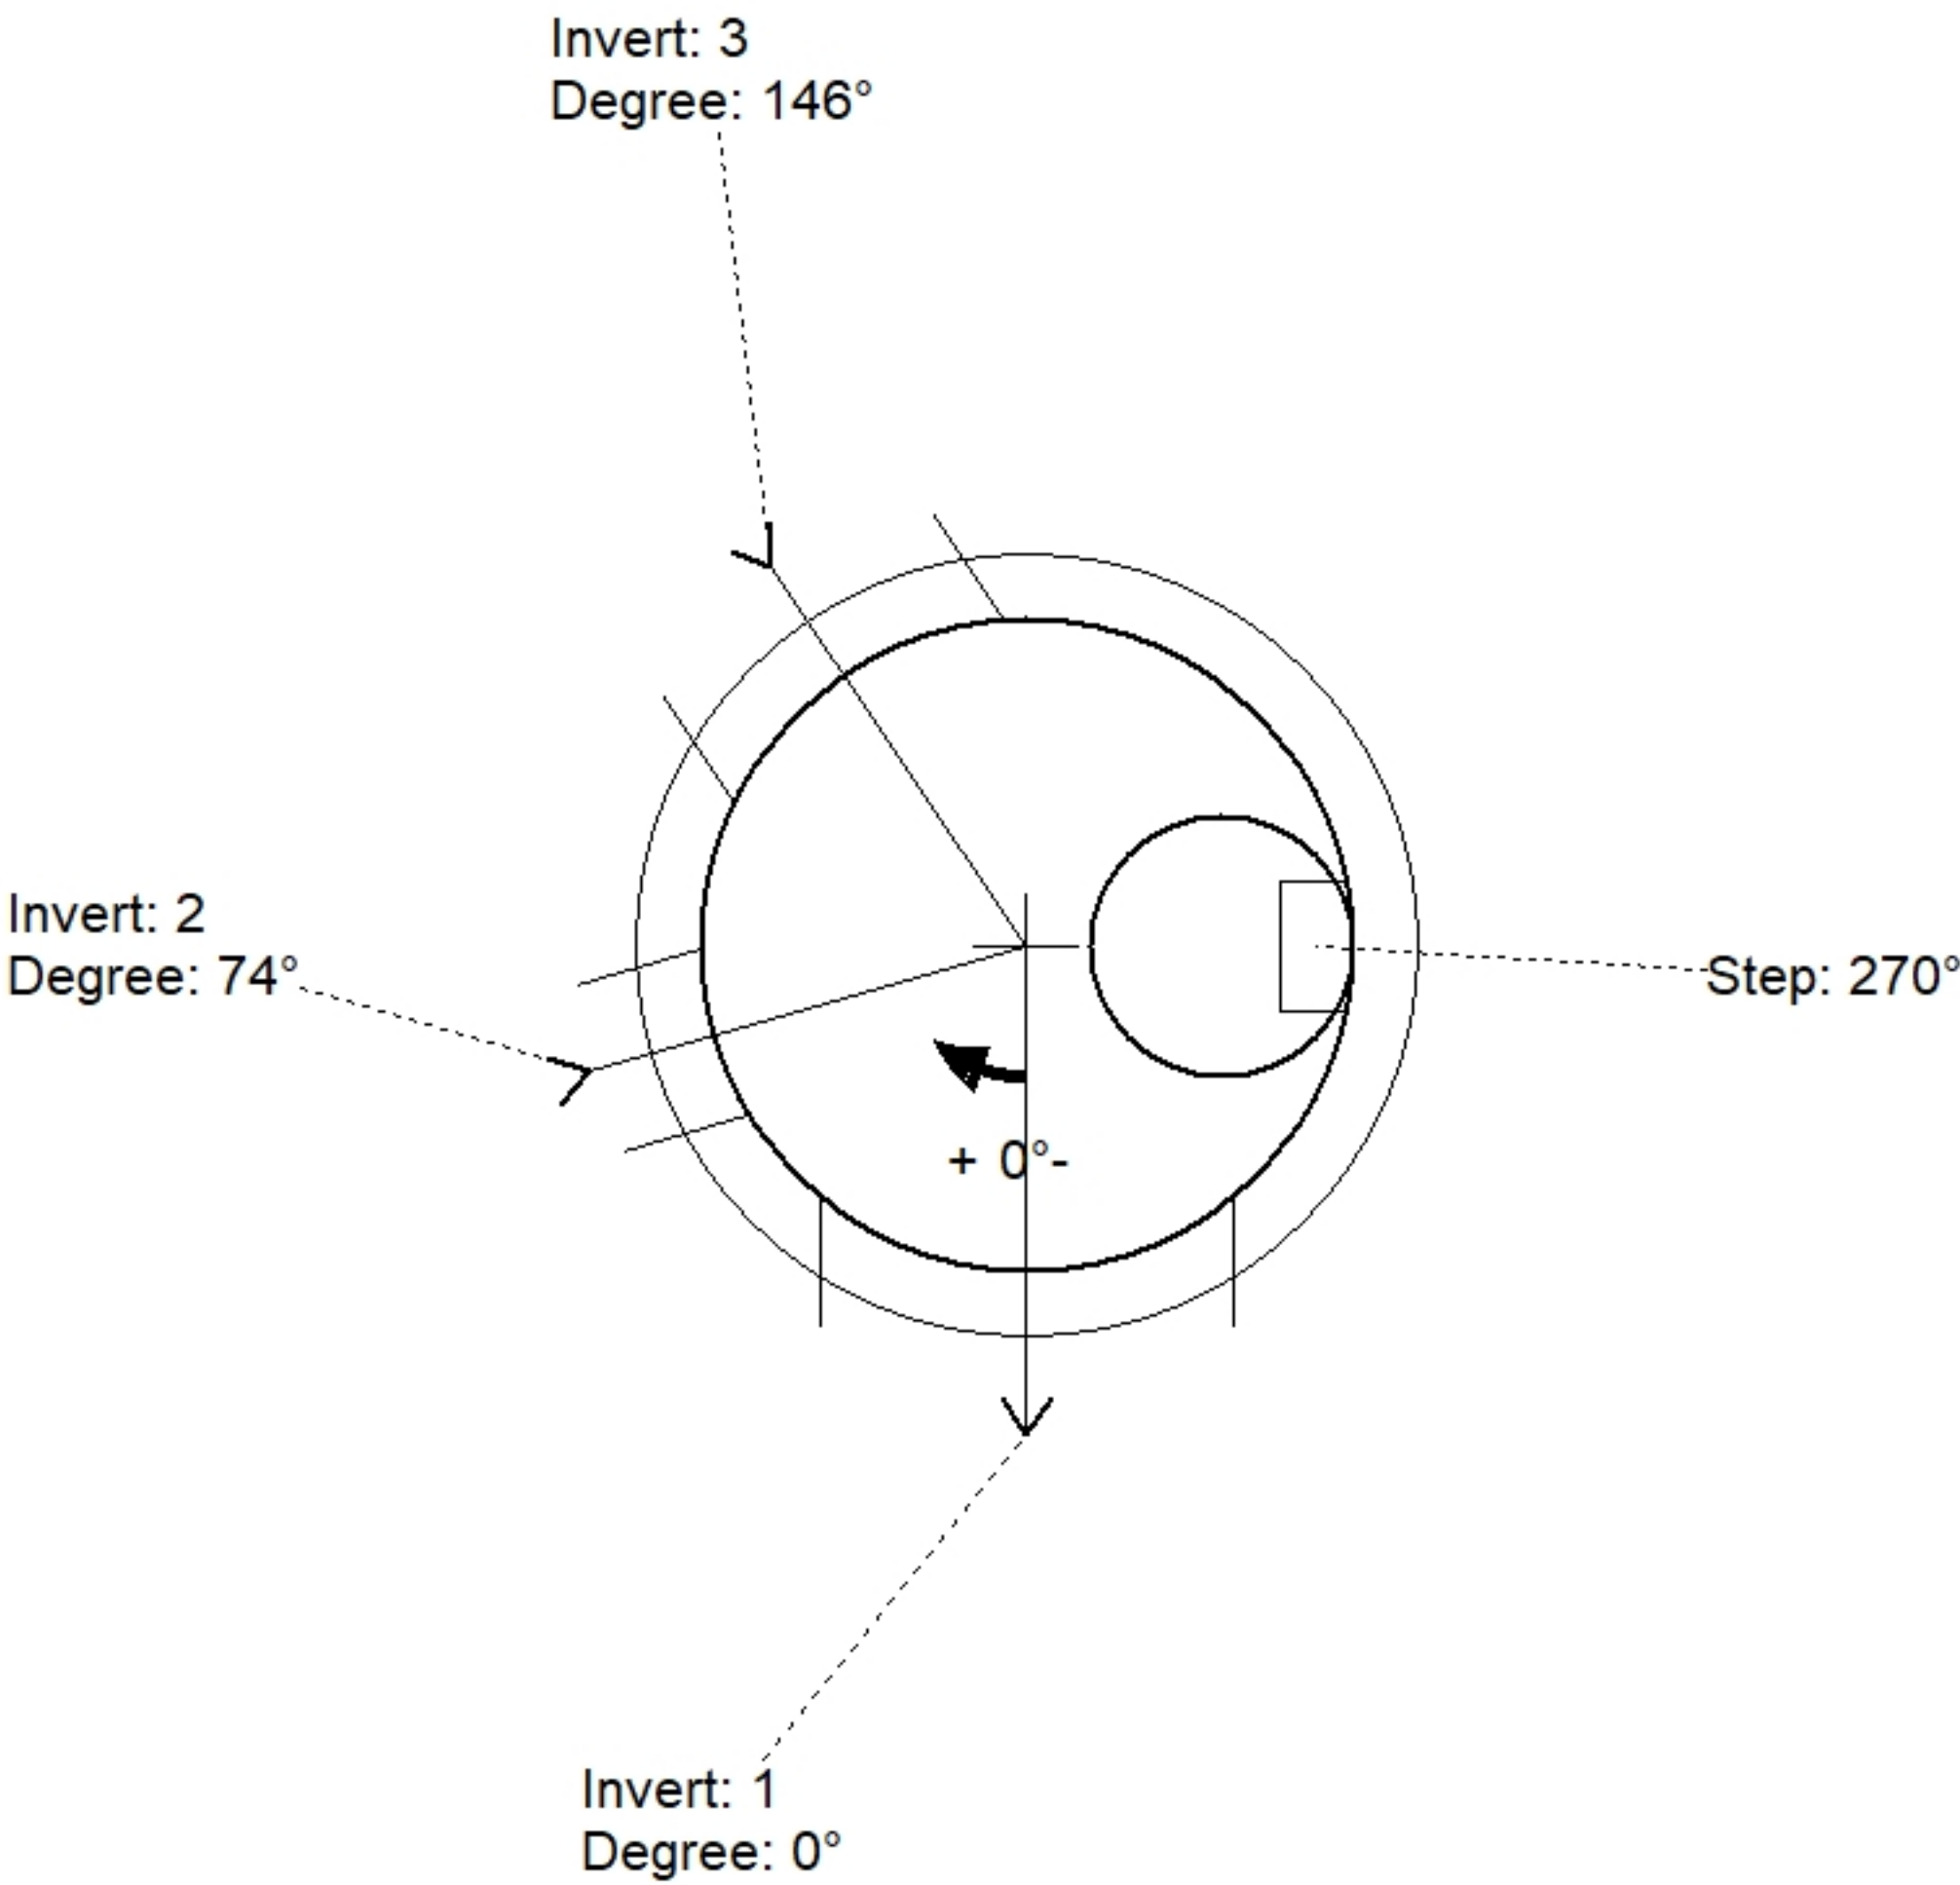

| Position | Elev    | Angle | Pipe     | Pipe OD | Hole | Connector | Up (⌵) | Ref |
|----------|---------|-------|----------|---------|------|-----------|--------|-----|
| Rim      | 454.62' |       |          |         |      |           |        |     |
| Reducer  |         |       |          |         |      |           |        |     |
| Invert 1 | 445.48' | 0°    | 30" HDPE | 35.1"   | 38"  | Hole 38   | -2.55" | P1  |
| Invert 2 | 449.06' | 74°   | 12" HDPE | 14.5"   | 16"  | Hole 16   | 41.71" | P1  |
| Invert 3 | 445.48' | 146°  | 24" HDPE | 27.8"   | 30"  | Hole 30   | -1.9"  | P1  |
| Invert 4 |         |       |          |         |      |           |        |     |
| Invert 5 |         |       |          |         |      |           |        |     |
| Invert 6 |         |       |          |         |      |           |        |     |
| Invert 7 |         |       |          |         |      |           |        |     |
| Invert 8 |         |       |          |         |      |           |        |     |

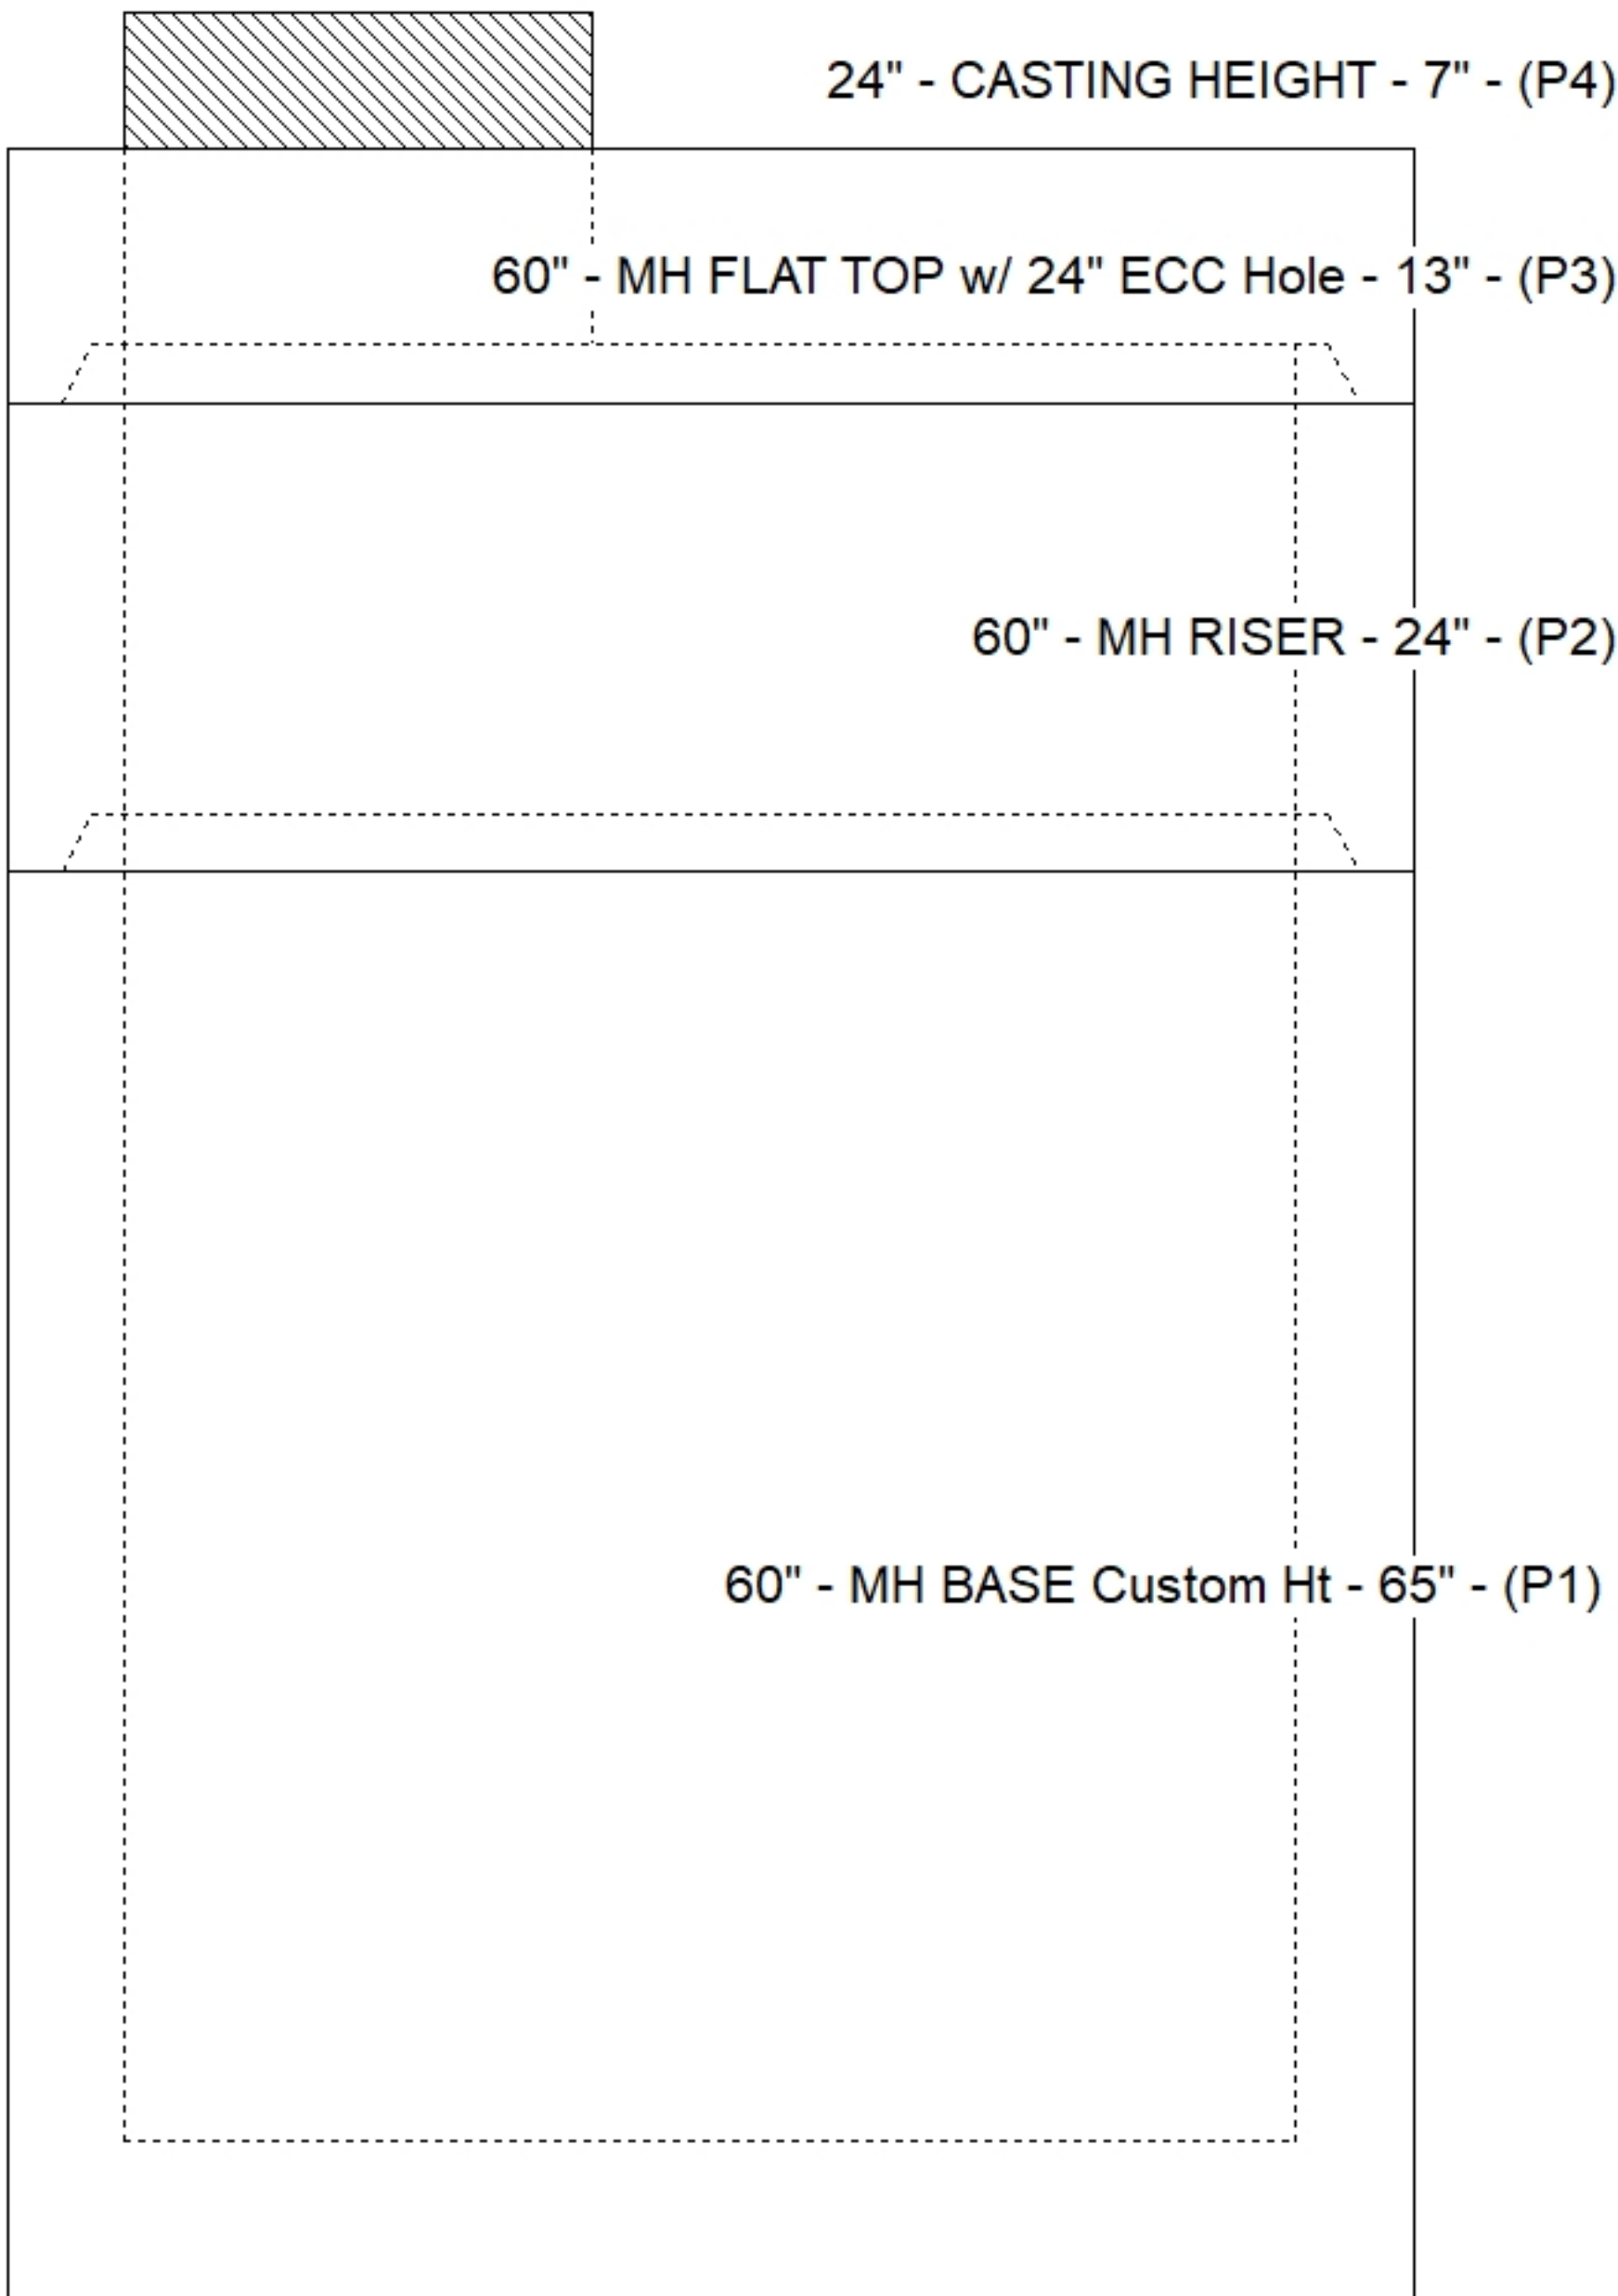

### Default - Interior Dimensions

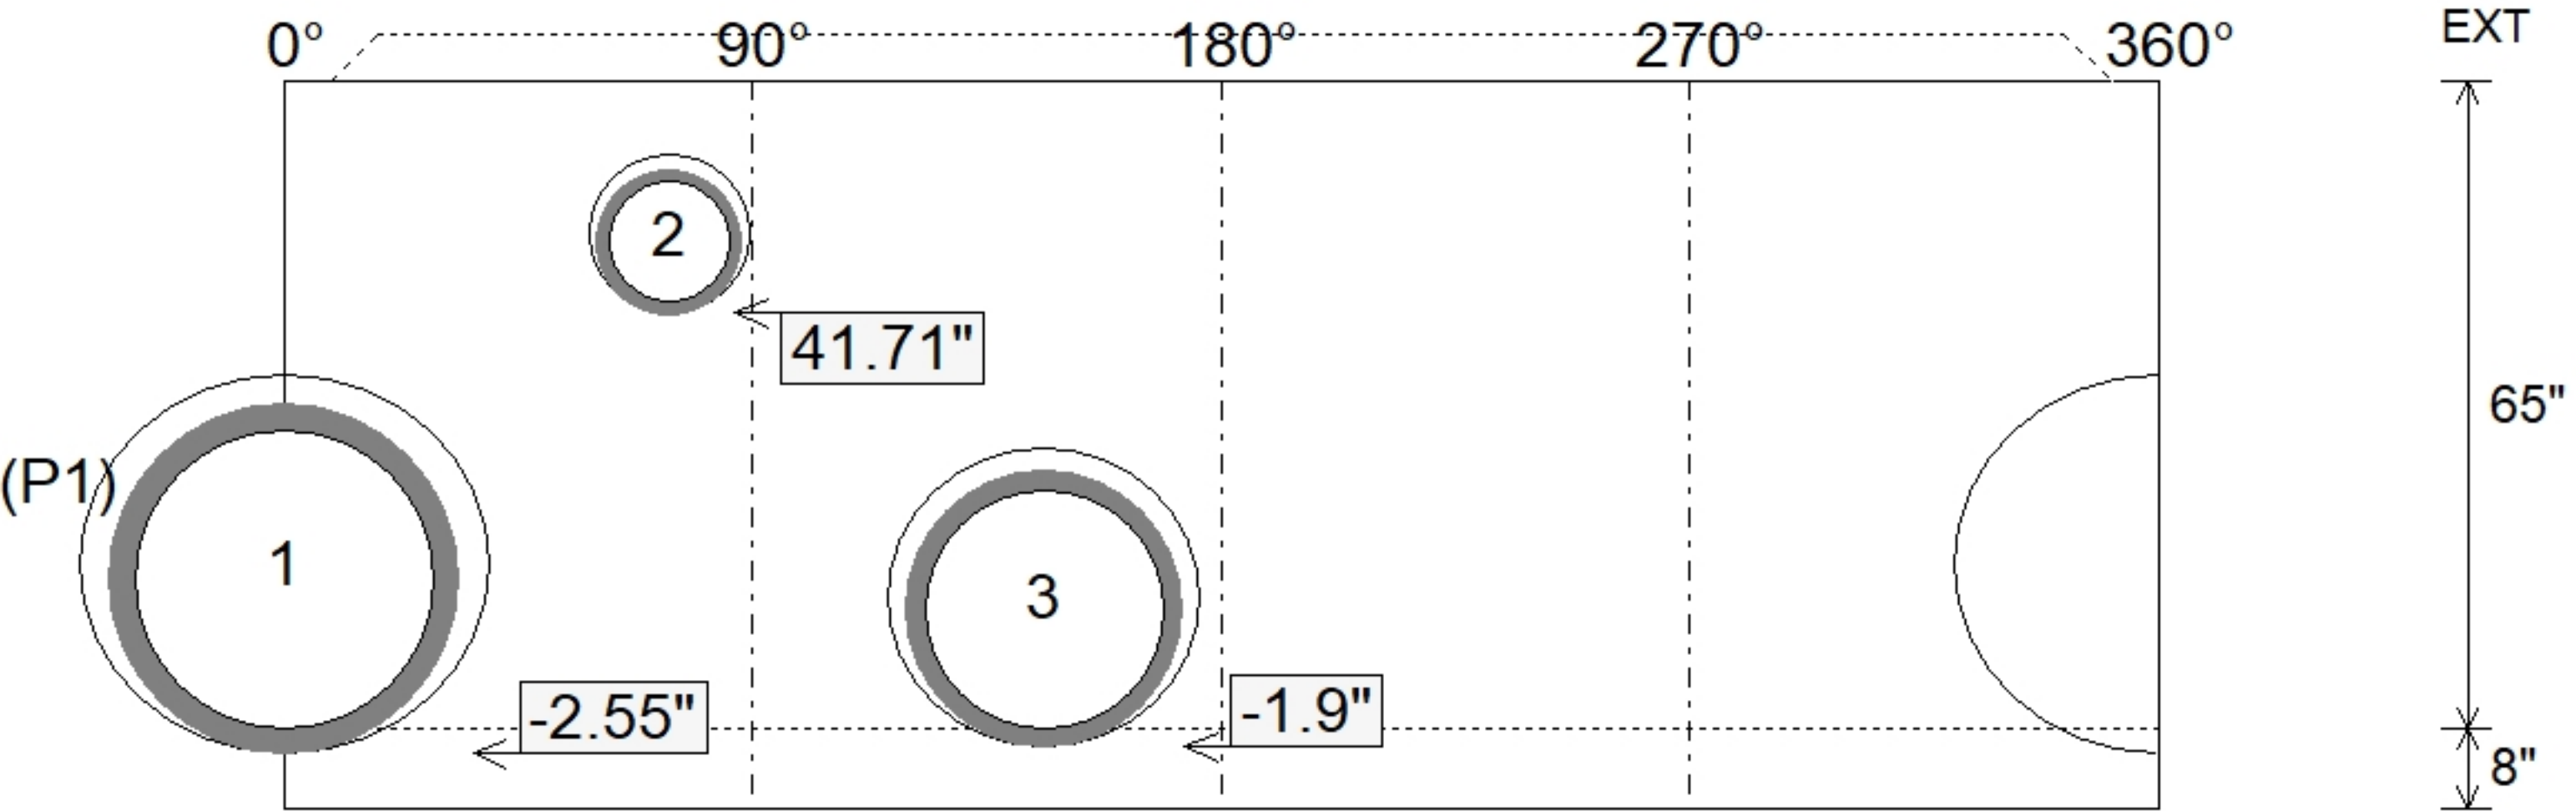

Submittal Drawing  
5/6/2026 8:50:41 AM

SUBMITTAL  
APPROVED BY: