

Contractor: Louisville Paving and Construction

TECH: Jared - F

Plant: 100



Size: 60"

Rim to Invert: 11.07'

Floor Height: 8"


Slack: 0.84"

- FLOOR (As .37) #5 BARS AT 10" C.C.E.W.


10) MH Step ML-10-TDS-NCR - 10"

0 lb


Structure Total: 15873 lb

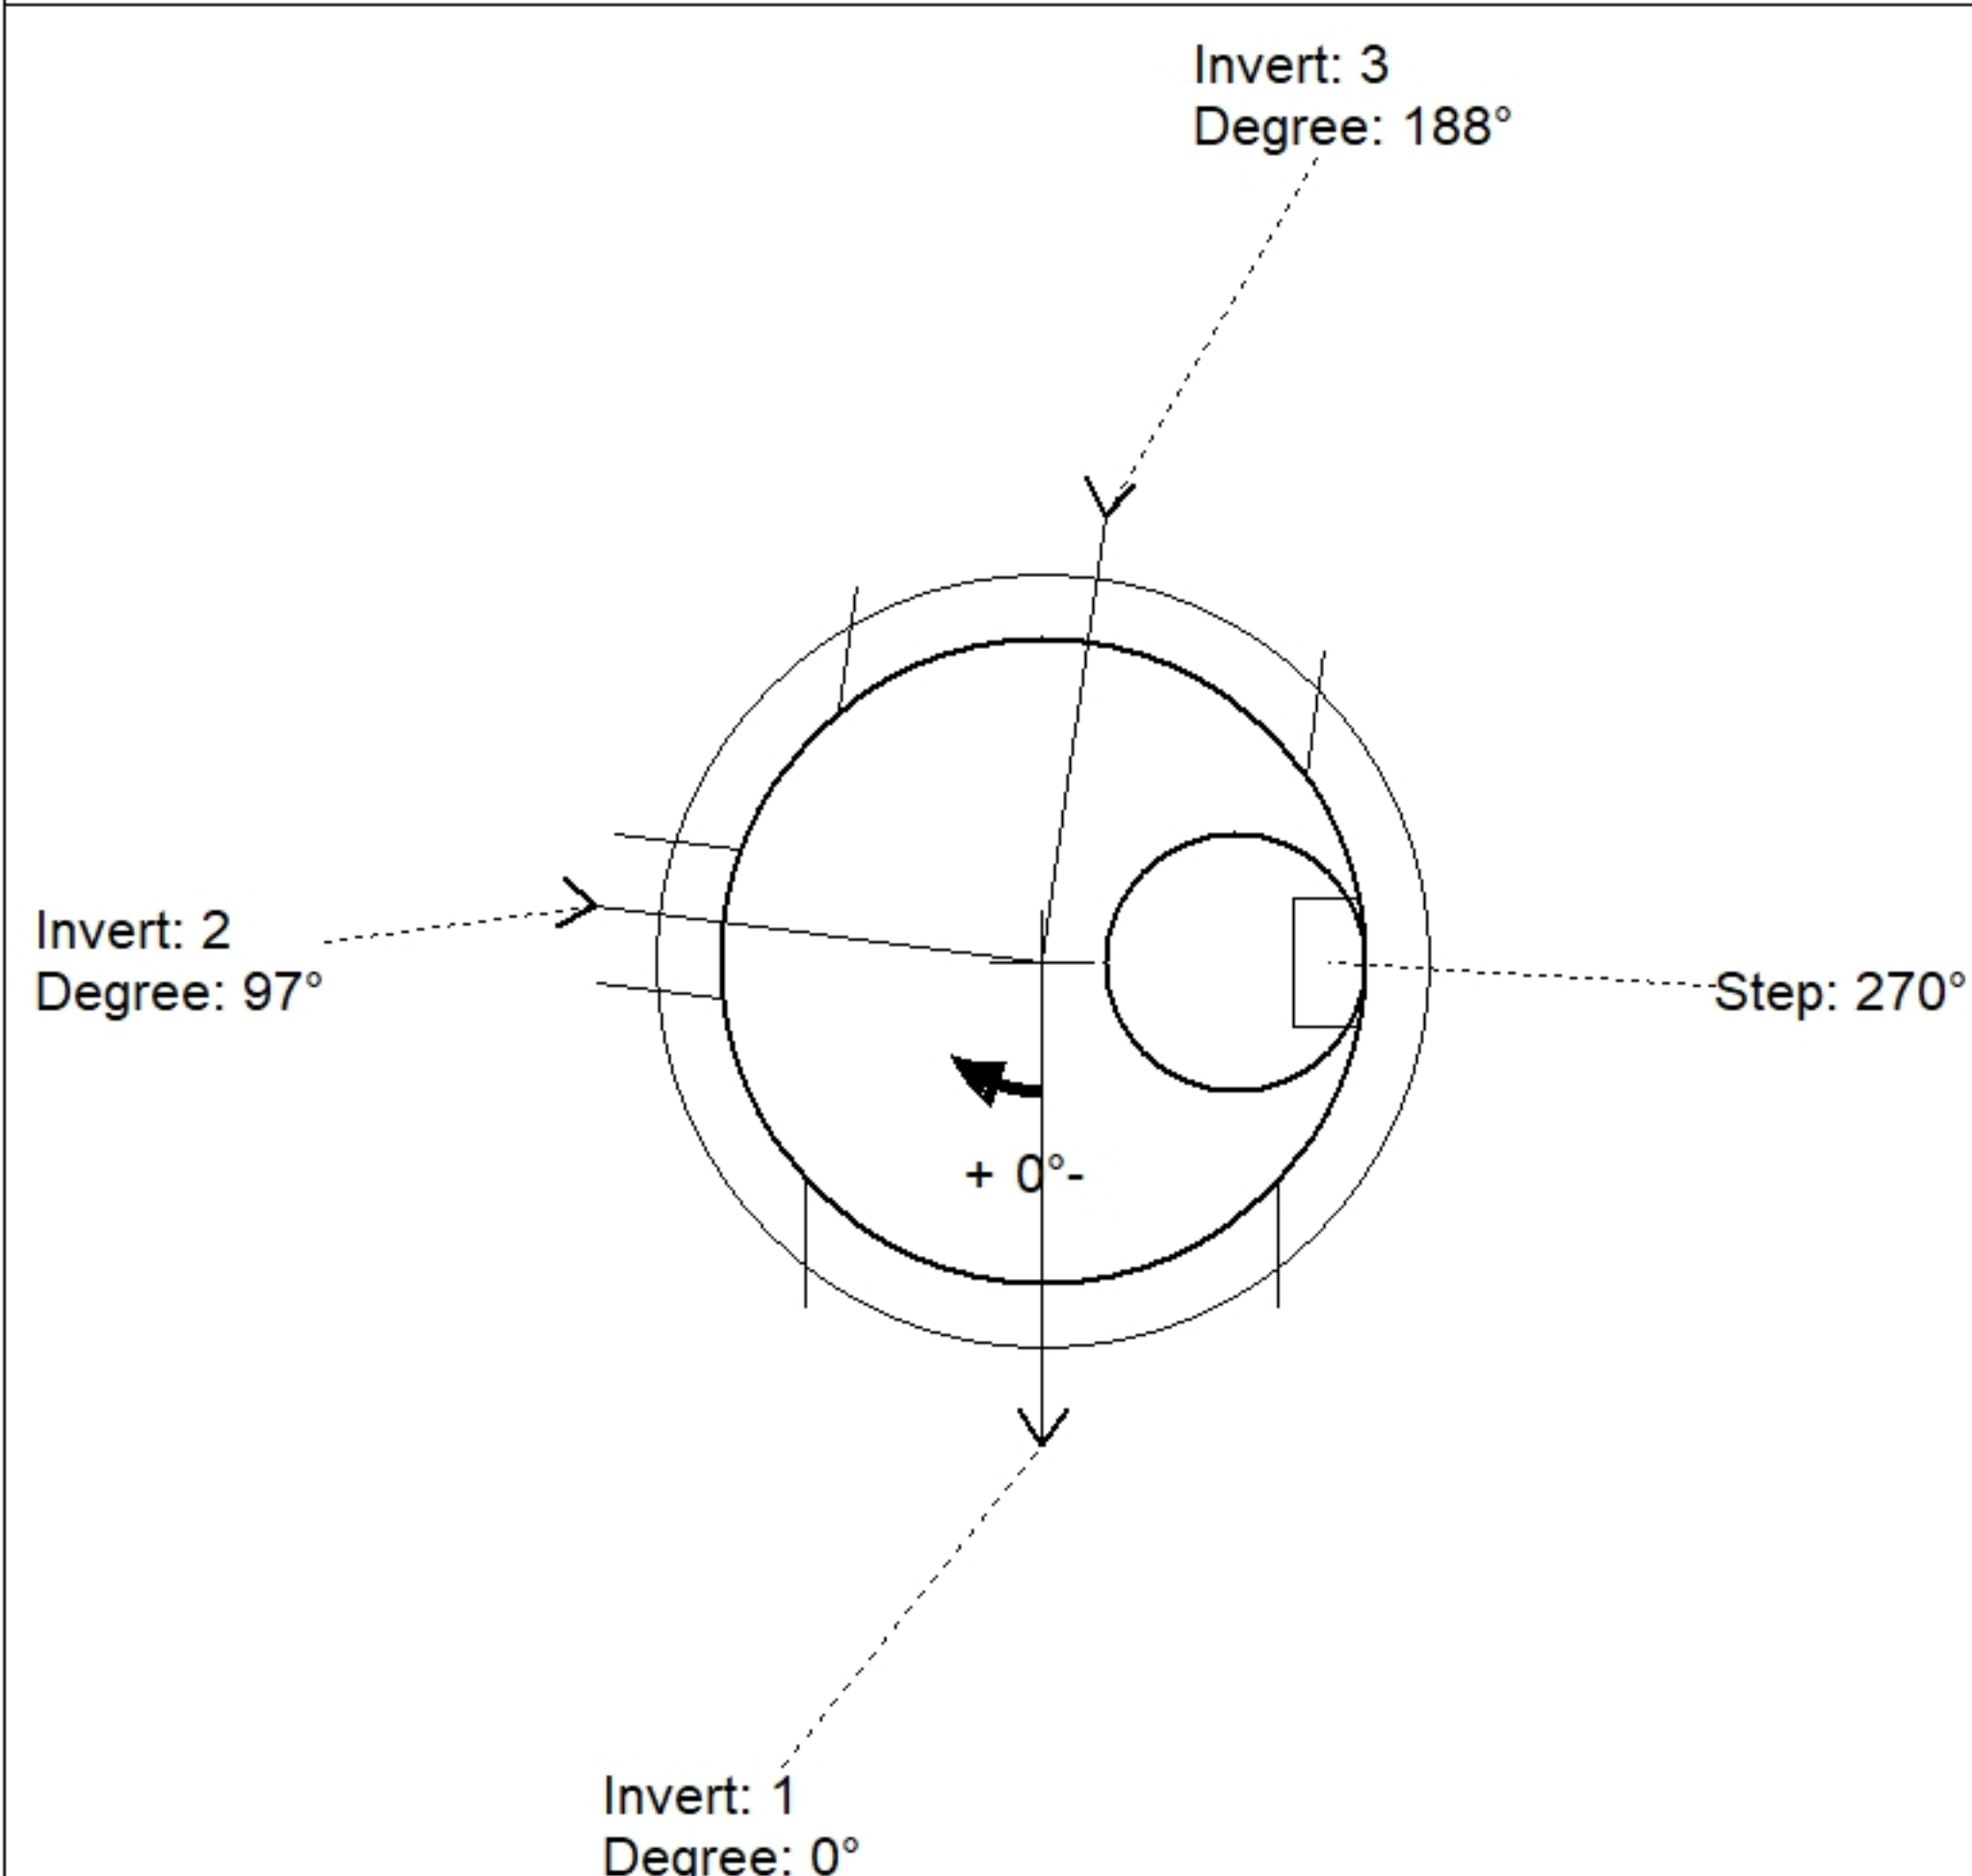

Position	Elev	Angle	Pipe	Pipe OD	Hole	Connector	Up ()	Ref
Rim	455.95'							
Reducer								
Invert 1	444.88'	0°	36" HDPE	41.7"	44"	Hole 44	-2.85"	P1
Invert 2	444.88'	97°	10" HDPE	11.4"	14"	Hole 14	-0.7"	P1
Invert 3	446.49'	188°	36" HDPE	41.7"	44"	Hole 44	16.47"	P1
Invert 4								
Invert 5								
Invert 6								
Invert 7								
Invert 8								

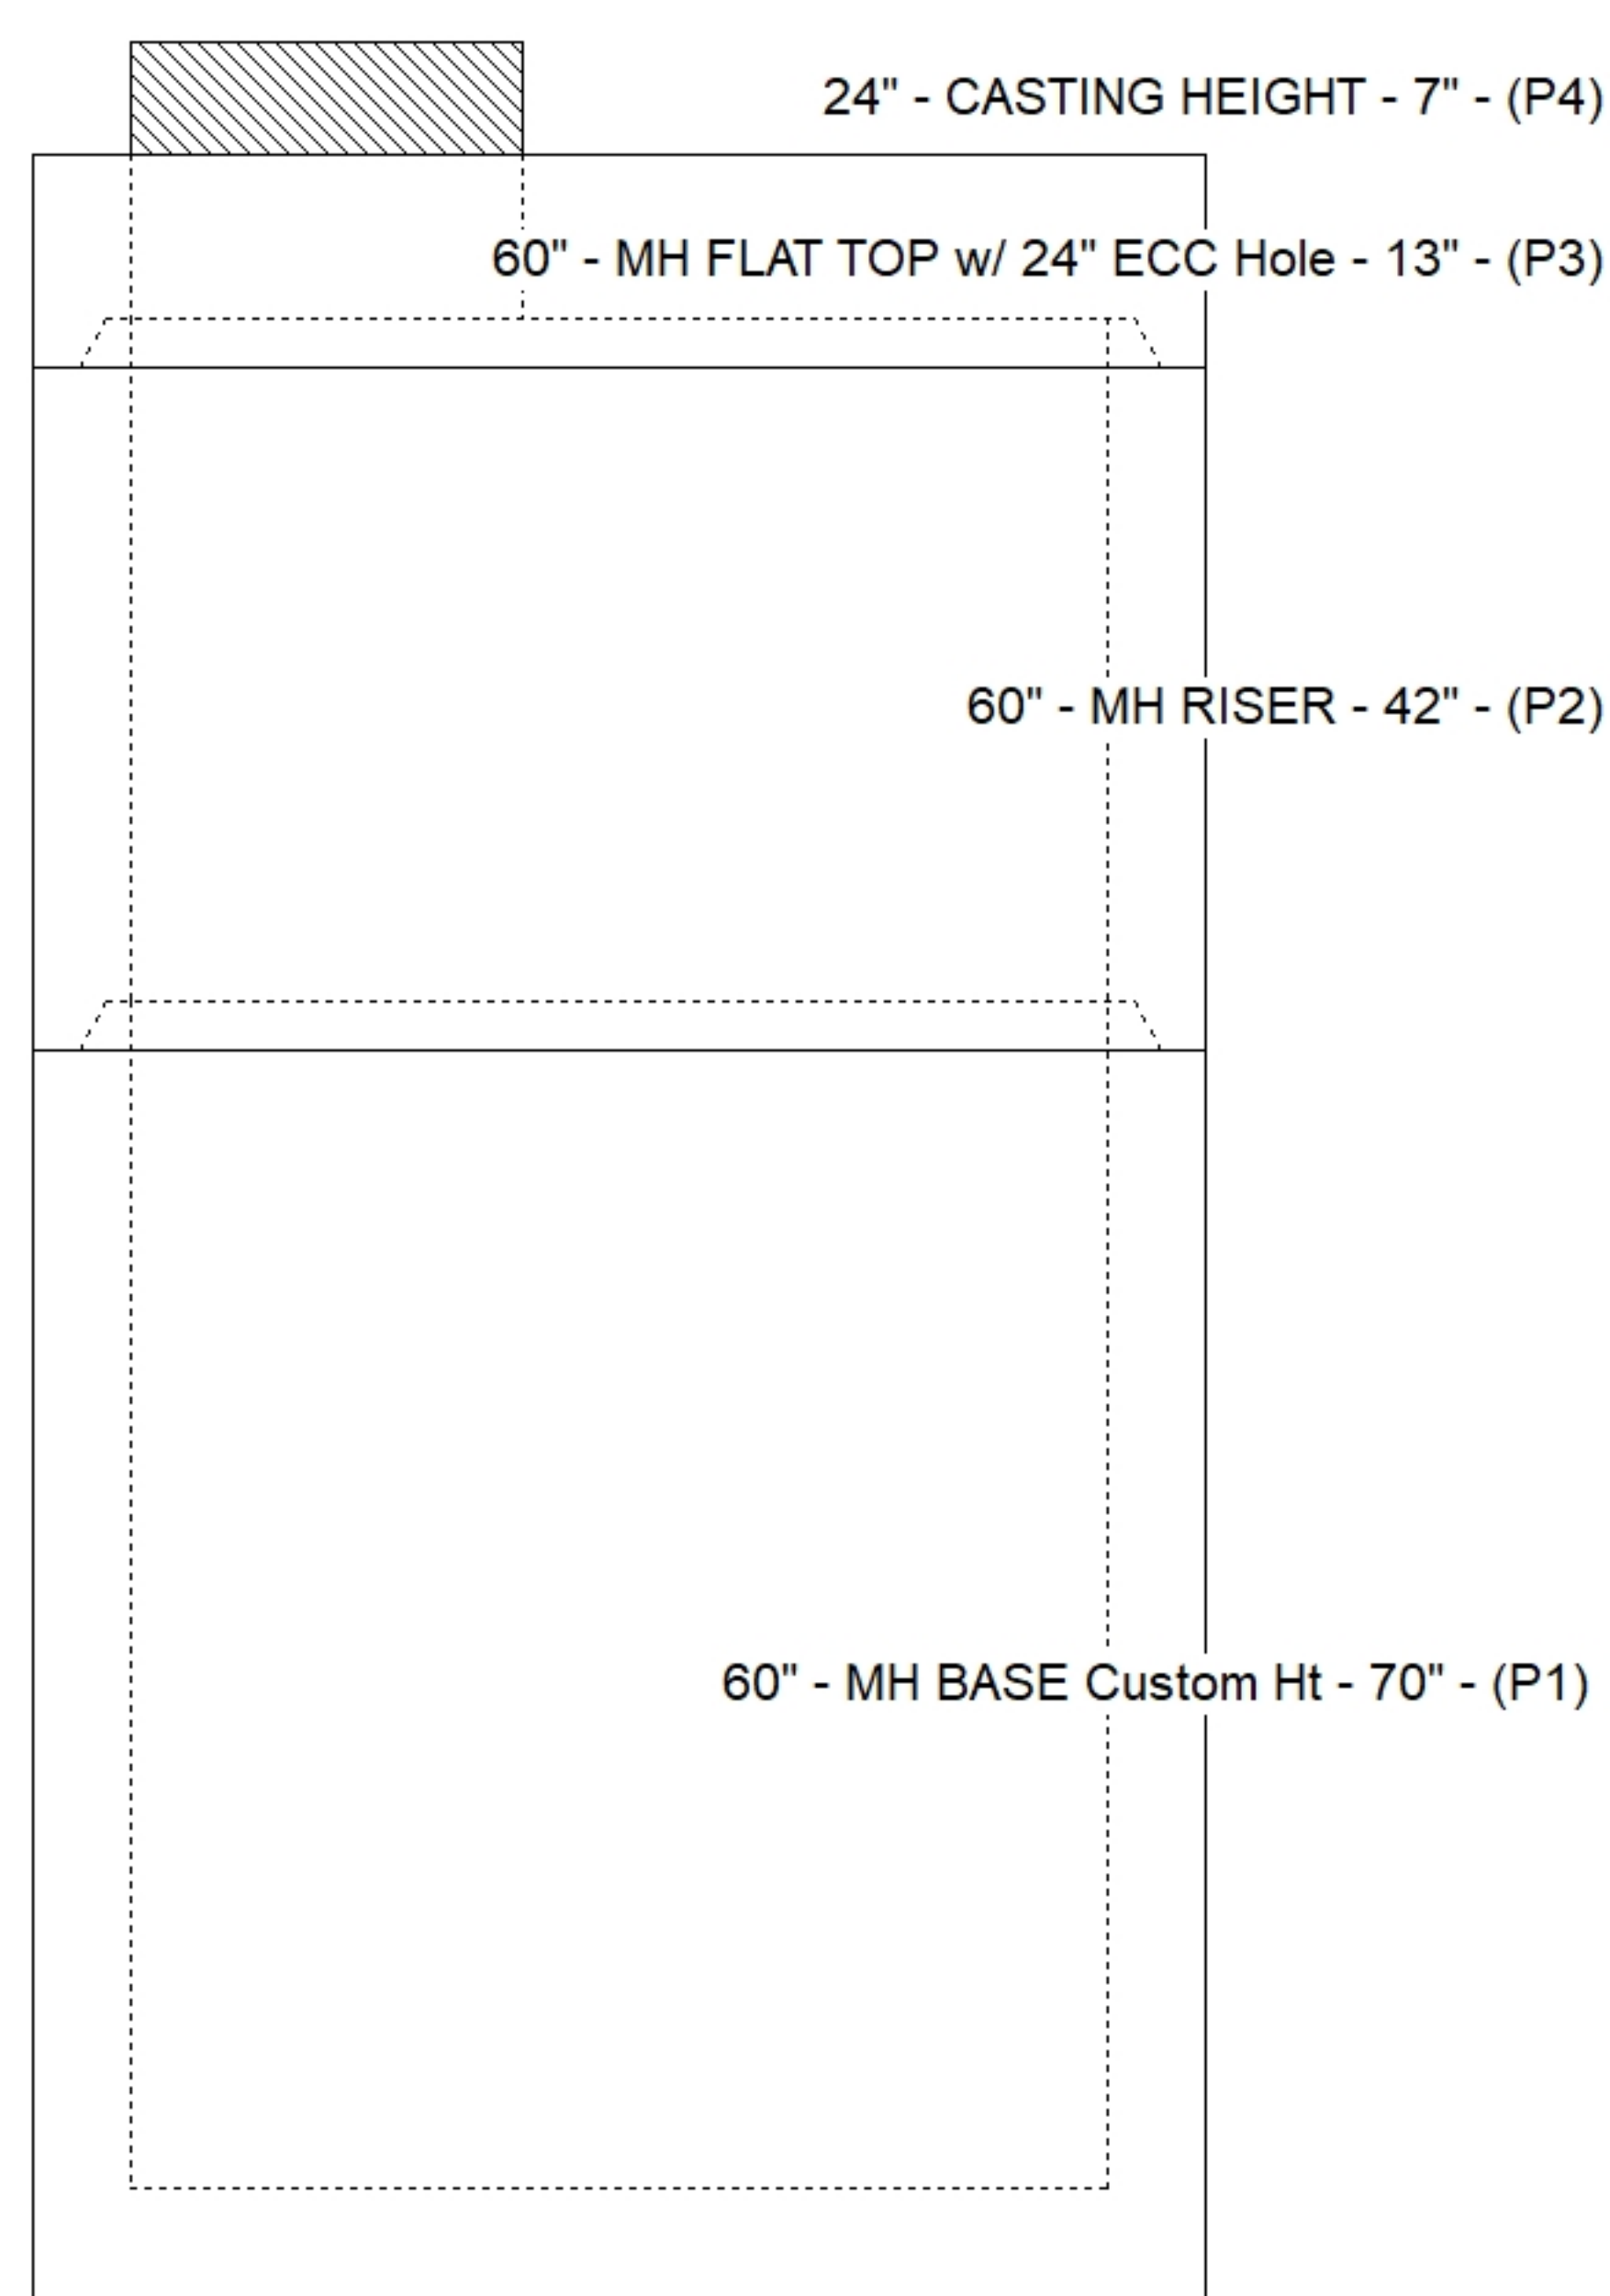

Default - Interior Dimensions

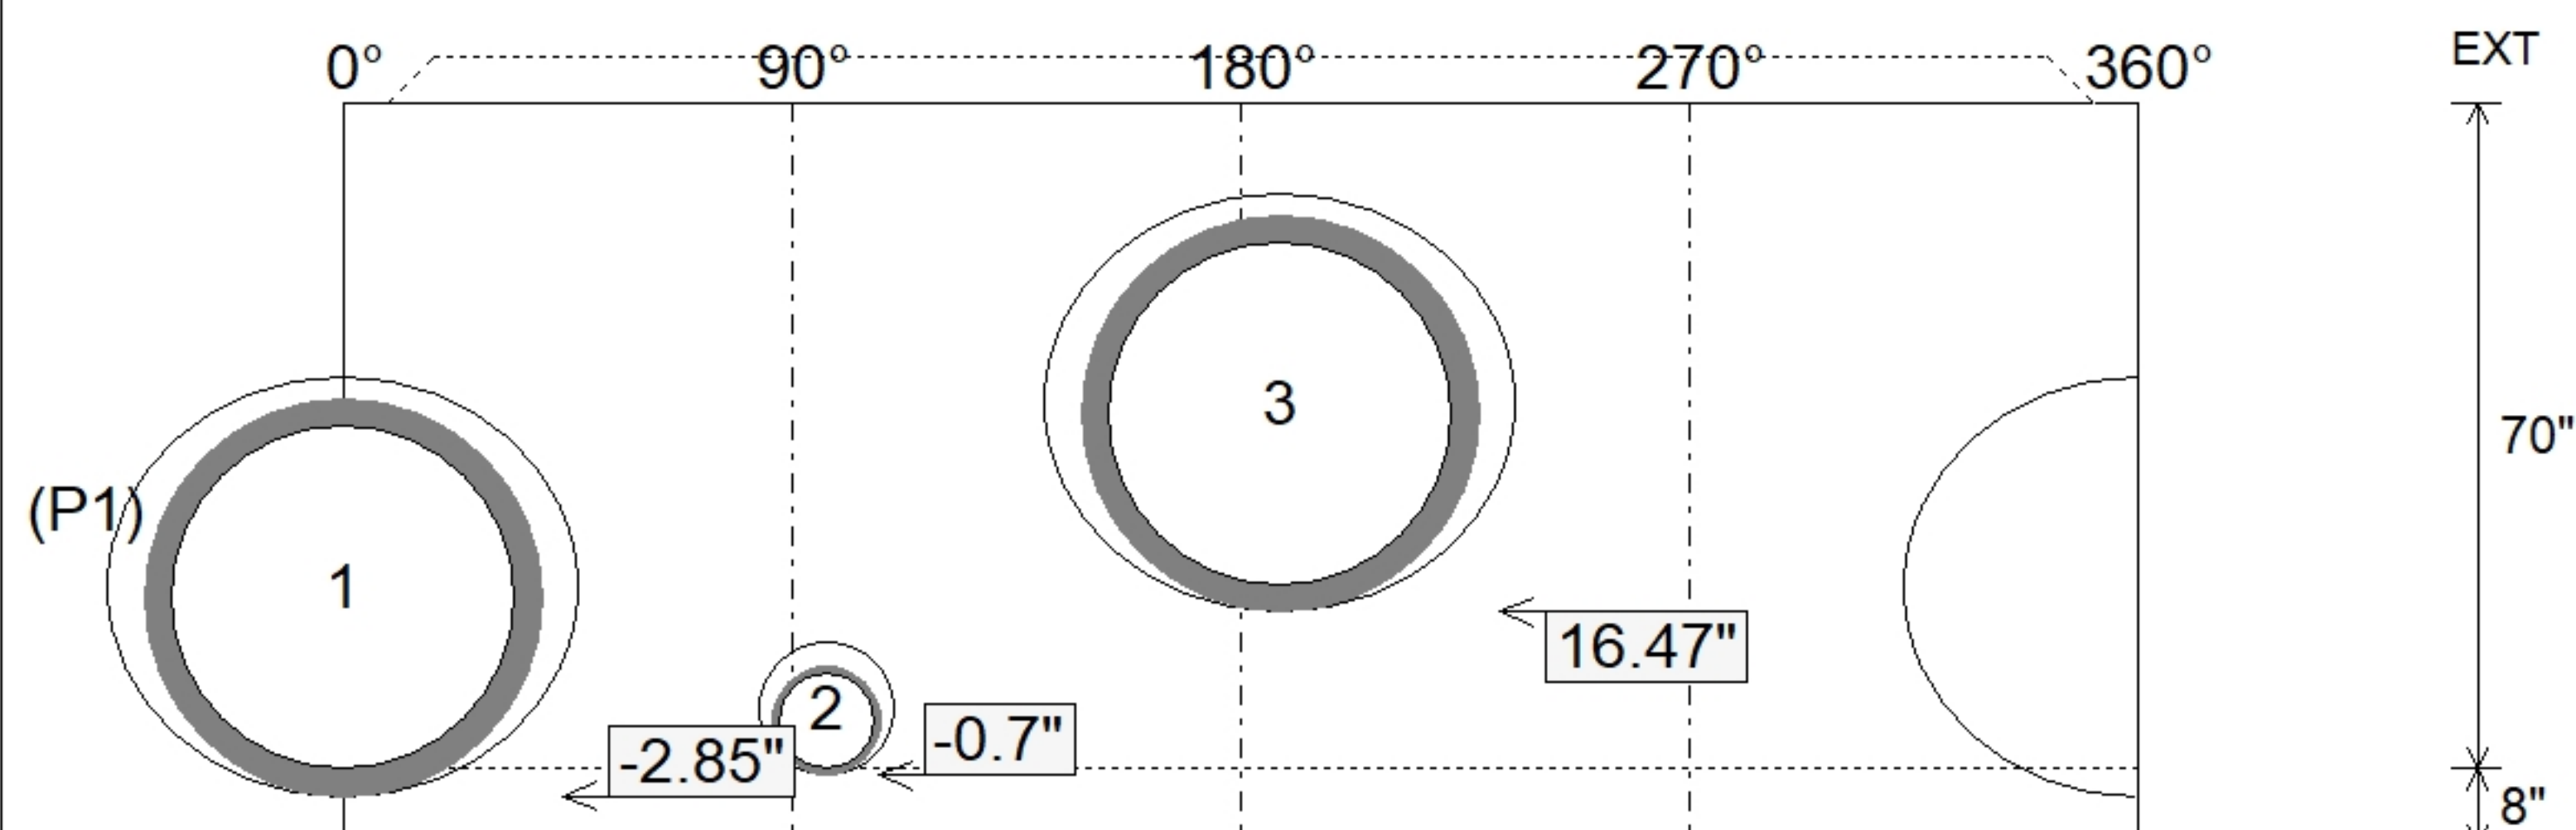

Submittal Drawing
5/6/2026 8:50:42 AM

SUBMITTAL
APPROVED BY: