

Job Name: 25-3459 Raceland MOB
Job Location: Raceland, KY
Contractor: Allard Excavation, LLC.

PC: Erica Bradley
 TECH: J. Horsley-A
 Plant: 100



Structure ID: 100
 Spec: HEADWALLS
 Type: HW SLOPED & FLARED
 Size: 12"

Rim: 0'
 Invert: 0'
 Rim to Invert: 0'


Sump: 12"
 Floor (Top): -1'
 Floor Height: 0"

Floor (Bot): -1'
 Overall Height: 1'
 Slack: 0"


Structure Notes:
 1. PER ASTM C913 SPECIFICATIONS.
 2. CONCRETE = 4,500 PSI AT 28 DAYS.
 3. HOE KY-460-11F/G CASTING PROVIDED BY ICAST

REINFORCING PER ASTM A615 (GRADE 60).


STRUCTURE SUMMARY:
 P1) 12" - SLOPED & FLARED HEADWALL F/F - 12" 3037 lb
 Structure Total: 3037 lb

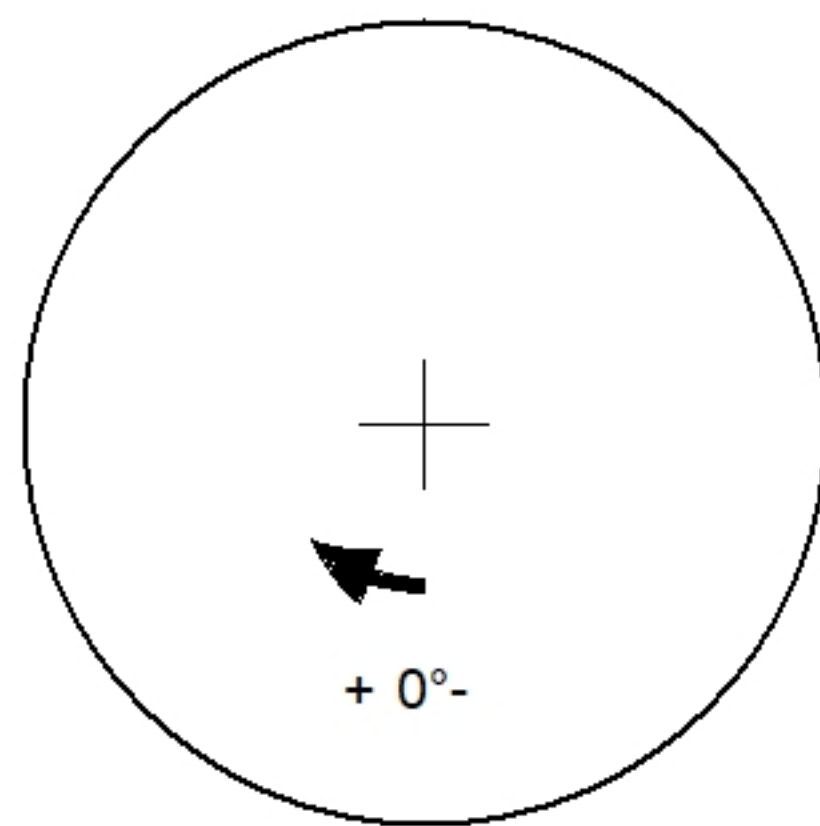

Position	Elev	Angle	Pipe	Pipe OD	Hole	Connector	Up ()	Ref
Rim	0'							
Reducer								
Invert 1								
Invert 2								
Invert 3								
Invert 4								
Invert 5								
Invert 6								
Invert 7								
Invert 8								

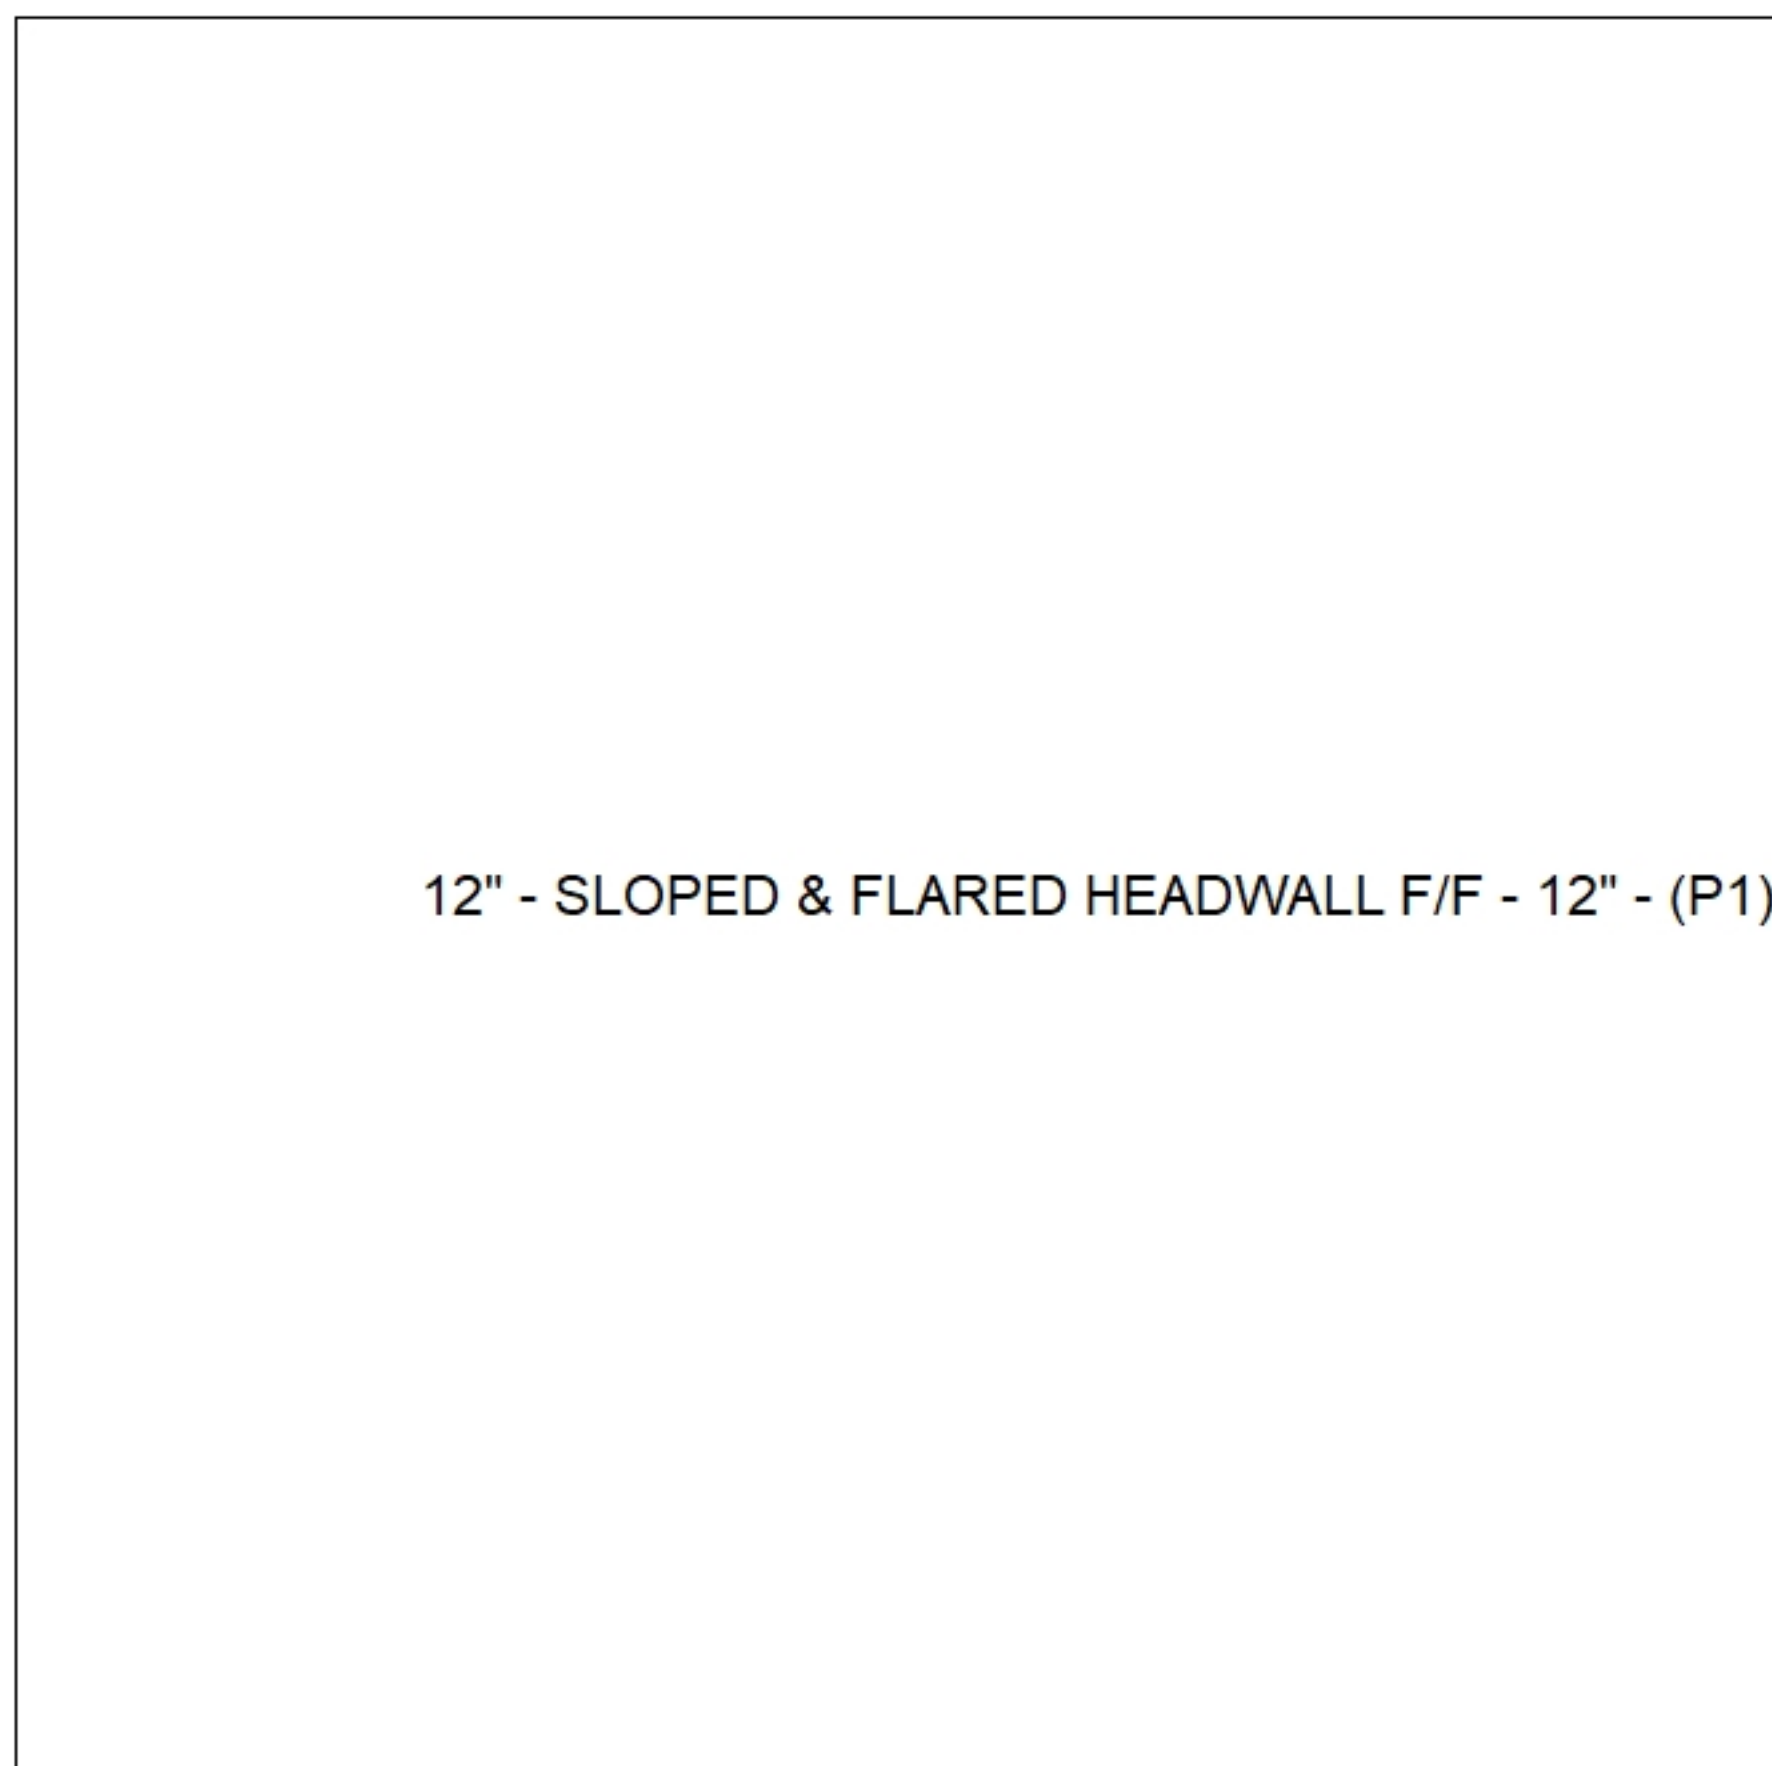

Cast (Int. Dim.) - Interior Dimensions

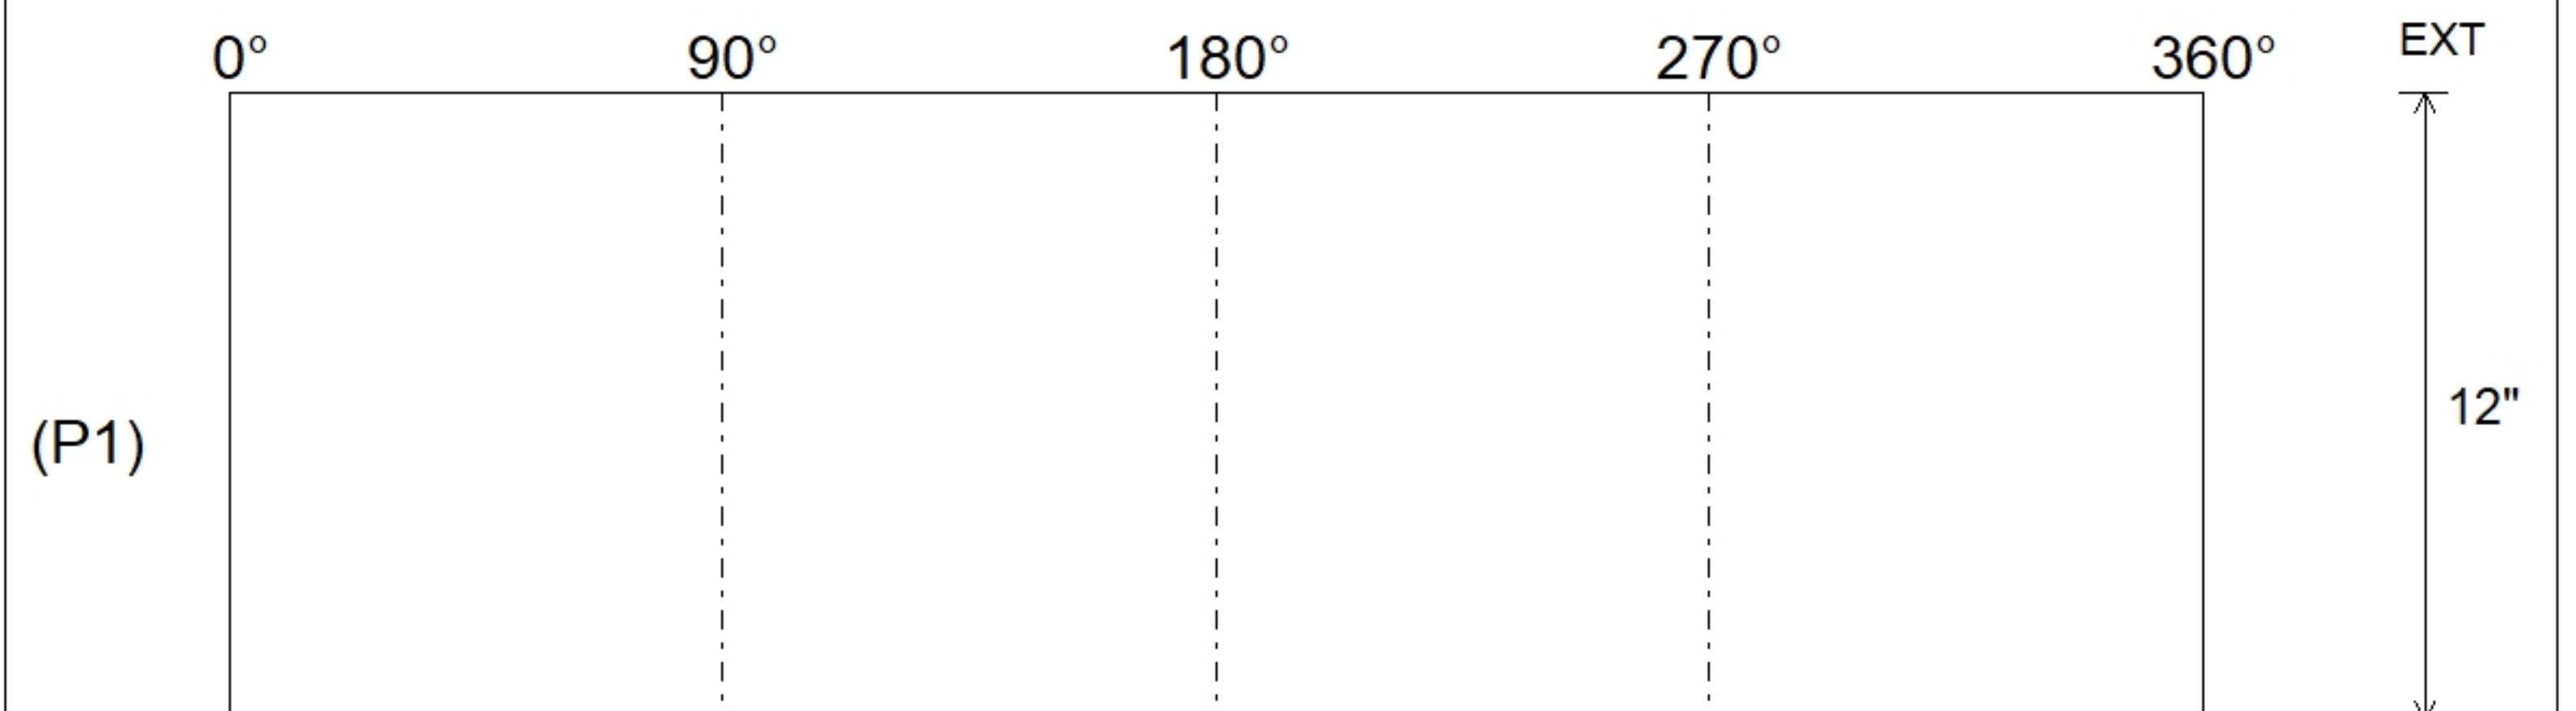

Submittal Drawing
 11/25/2025 3:42:40 PM

SUBMITTAL
 APPROVED BY: